




No	REVISION	BY	DATE	AUTH
0.	ISSUED	J.W.T.	4/2004	

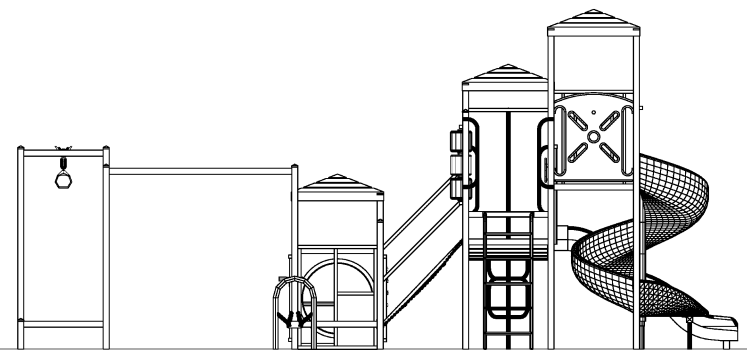

LEFT SIDE VIEW

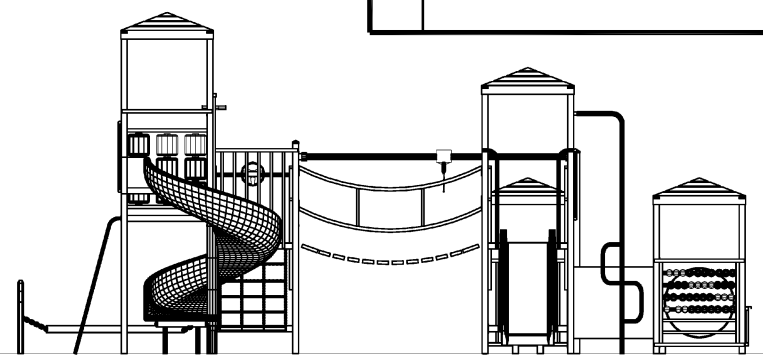

FRONT VIEW

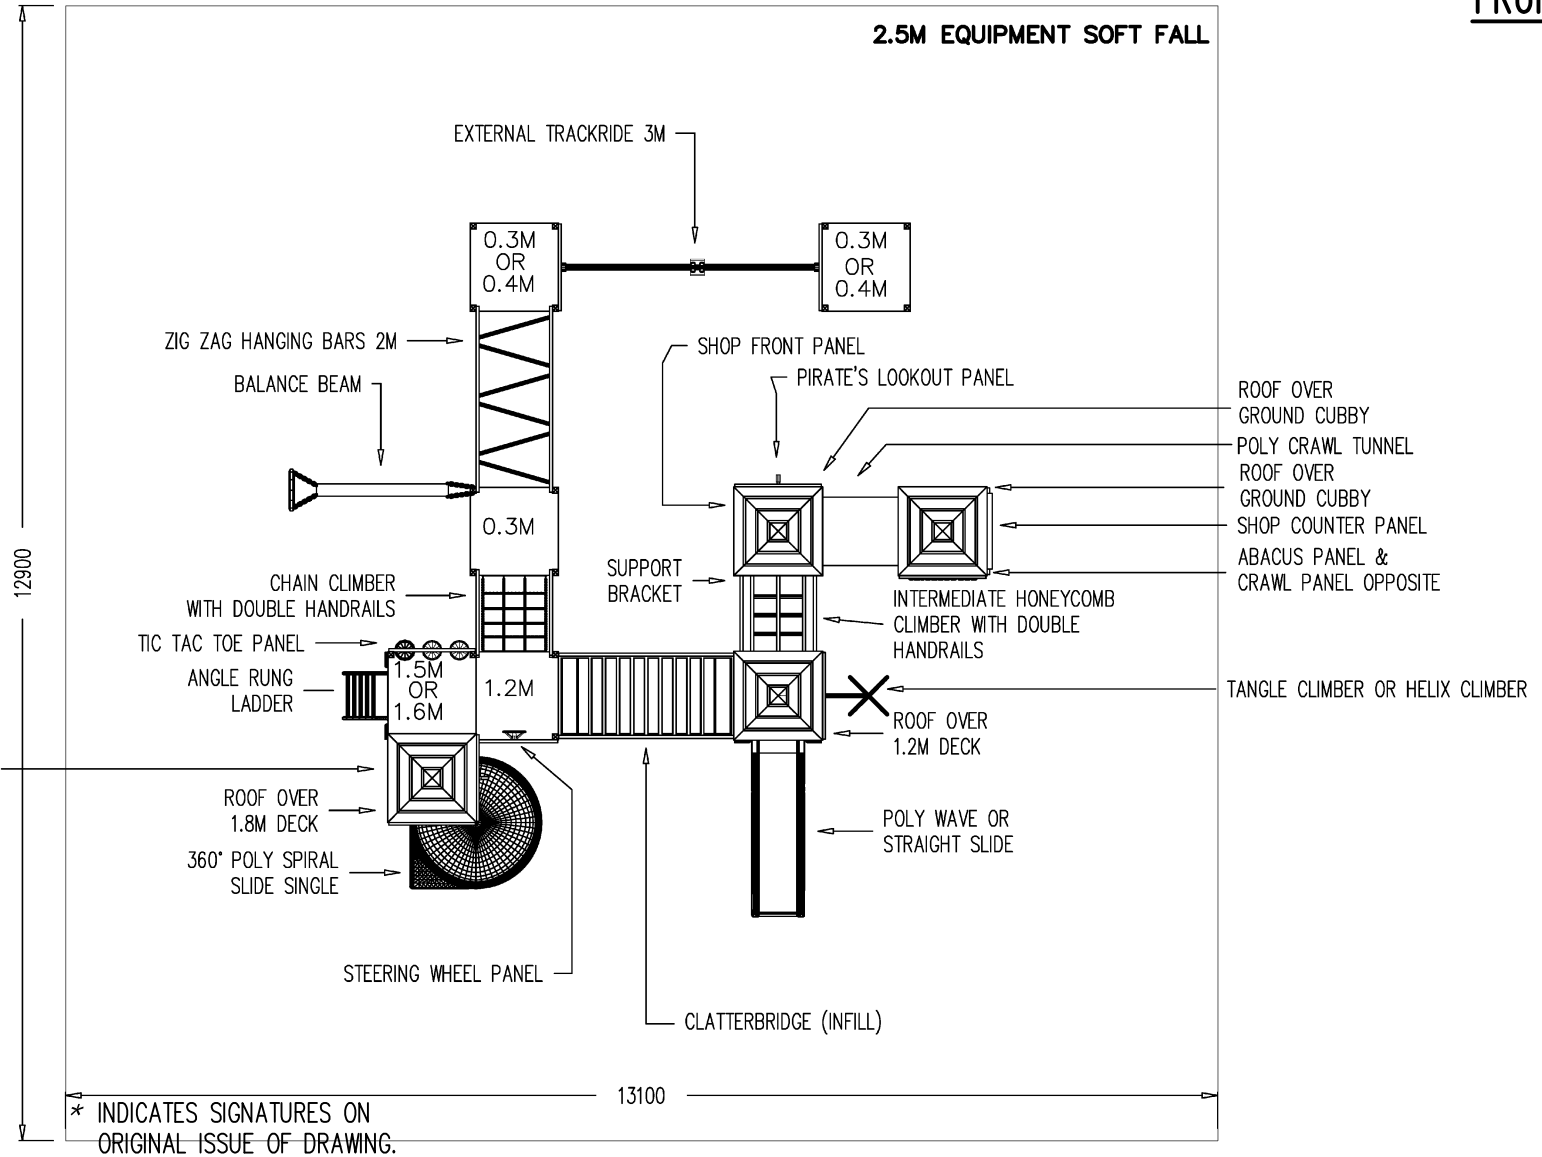

DATUM: -	GRID: -	SURVEYOR: -	DESIGNED: <i>MIRACLE 4/2004</i>	APPROVED: * <i>R. KORENHOF 30/4/2004</i> PP COORDINATOR INFRASTRUCTURE PROJECTS
SCALE: N.T.S.			DRAWN: <i>J.W.T. 4/2004</i>	APPROVED:
DESIGN ARCHIVE: V:\TECHNICAL SERVICES DESIGN ARCHIVE	DESIGN CHECKED: * <i>B. CARTER 28/4/2004</i> COORDINATOR PARKS		* <i>R. KORENHOF 30/4/2004</i> MANAGER INFRASTRUCTURE	APPROVED:
DRAWING ARCHIVE: V:\TECHNICAL SERVICES DRAWING ARCHIVE	STANDARDS/DOCUMENT CONTROL: * <i>J. TRIMMER 29/4/2004</i> PROJECTS TECHNICAL SUPPORT OFFICER		* <i>D. BLAIR 30/4/2004</i> DIRECTOR TECHNICAL SERVICES	

PARK FACILITIES
PLAYGROUND EQUIPMENT
STANDARD PLAYGROUND "A"
PLAN
SHEET 2 OF 3
 LOCALITY STANDARD

CITY OF WANNEROO TECHNICAL SERVICES				
INFRASTRUCTURE SERVICES				
FILE No.	DRAWING No	SHEET	REVISION	ORIGINAL DRG. SIZE
	TS 51 - 4 - 0			A3