


No	REVISION	BY	DATE	AUTH
A.	DRAFT COPY	J.W.T.	3/2004	
O.	ISSUED	J.W.T.	3/2004	
1.	INCREASED WIDTH OF BLOCKS FROM 240mm TO 350mm, AMENDED NOTES	P.J.	9/2017	B.C.

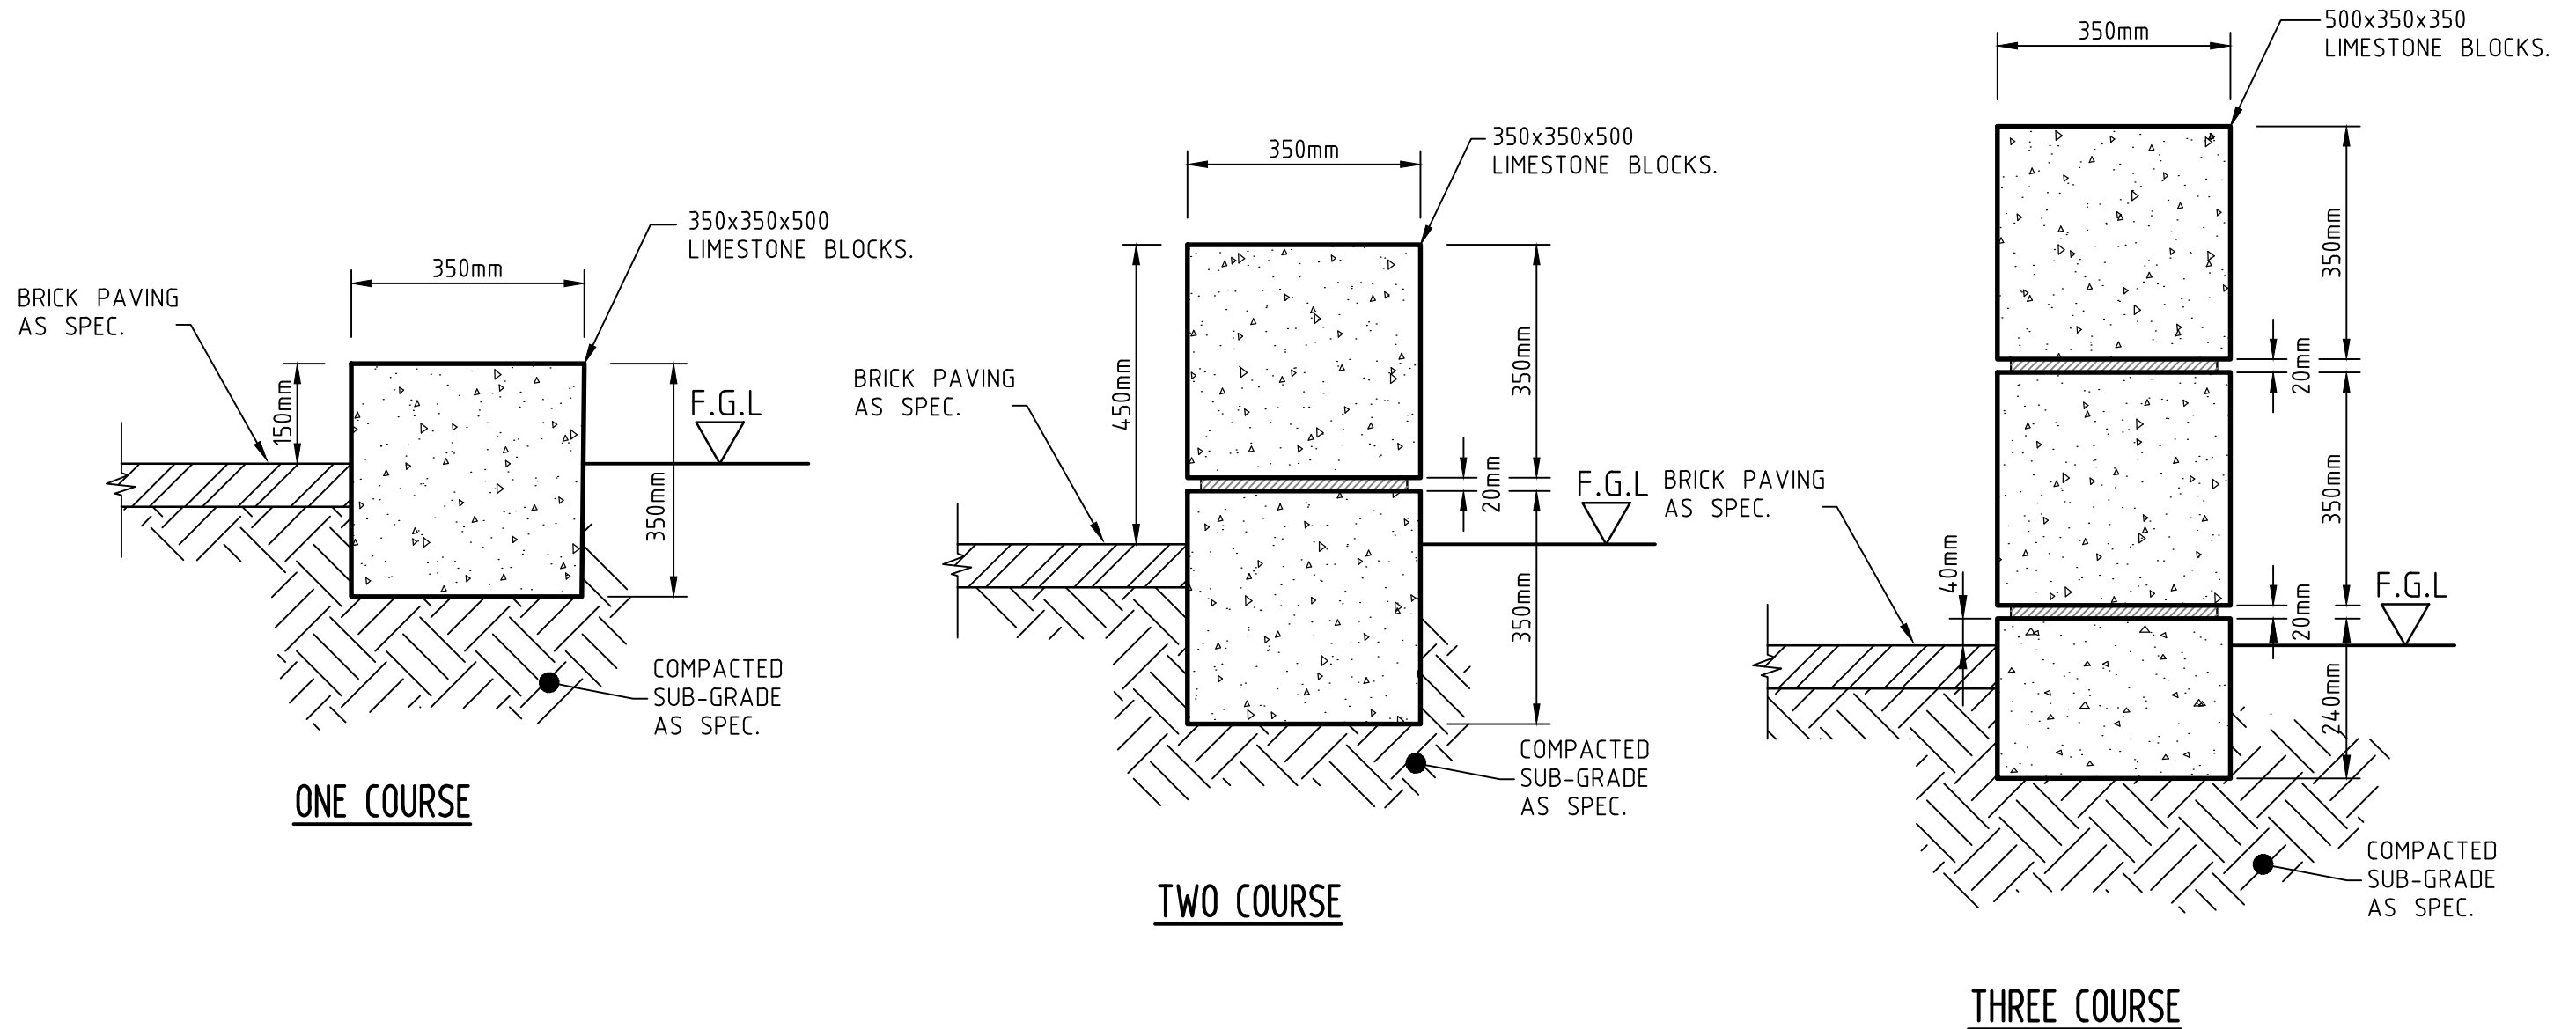

* INDICATES SIGNATURES ON ORIGINAL ISSUE OF DRAWING.

DATUM: N/A	GRID: N/A	SURVEYOR: N/A	DESIGNED: N.J. 2/2005	APPROVED: * R. KORENHOF 4/3/2005 COORDINATOR INFRASTRUCTURE PROJECTS
SCALE: 1:10 SCALE IN METRES			DRAWN: J.W.T. 2/2005	APPROVED: * R. KORENHOF 4/3/2005 MANAGER INFRASTRUCTURE
DESIGN ARCHIVE: V:\TECHNICAL SERVICES DESIGN ARCHIVE			DESIGN CHECKED: * B. CARTER 2/3/2005 COORDINATOR PARKS	APPROVED: * D. BLAIR 8/3/2005 DIRECTOR TECHNICAL SERVICES
DRAWING ARCHIVE: V:\TECHNICAL SERVICES DRAWING ARCHIVE			STANDARDS/DOCUMENT CONTROL: * J. TRIMMER 2/3/2005 PROJECTS TECHNICAL SUPPORT OFFICER	

PARK FACILITIES
LIMESTONE PLAYGROUND SURROUND
ONE, TWO AND THREE COURSE TYPICAL
DESIGN

LOCALITY STANDARD

CITY OF WANNEROO				
TECHNICAL SERVICES				
INFRASTRUCTURE SERVICES				
FILE No.	DRAWING No	SHEET	REVISION	ORIGINAL DRG. SIZE
-	TS51 - 11 - 1	1	1	A3