



No	REVISION	BY	DATE	AUTH
A.	DRAFT COPY	A.D.	10/2003	
0.	ISSUED	A.D.	10/2003	

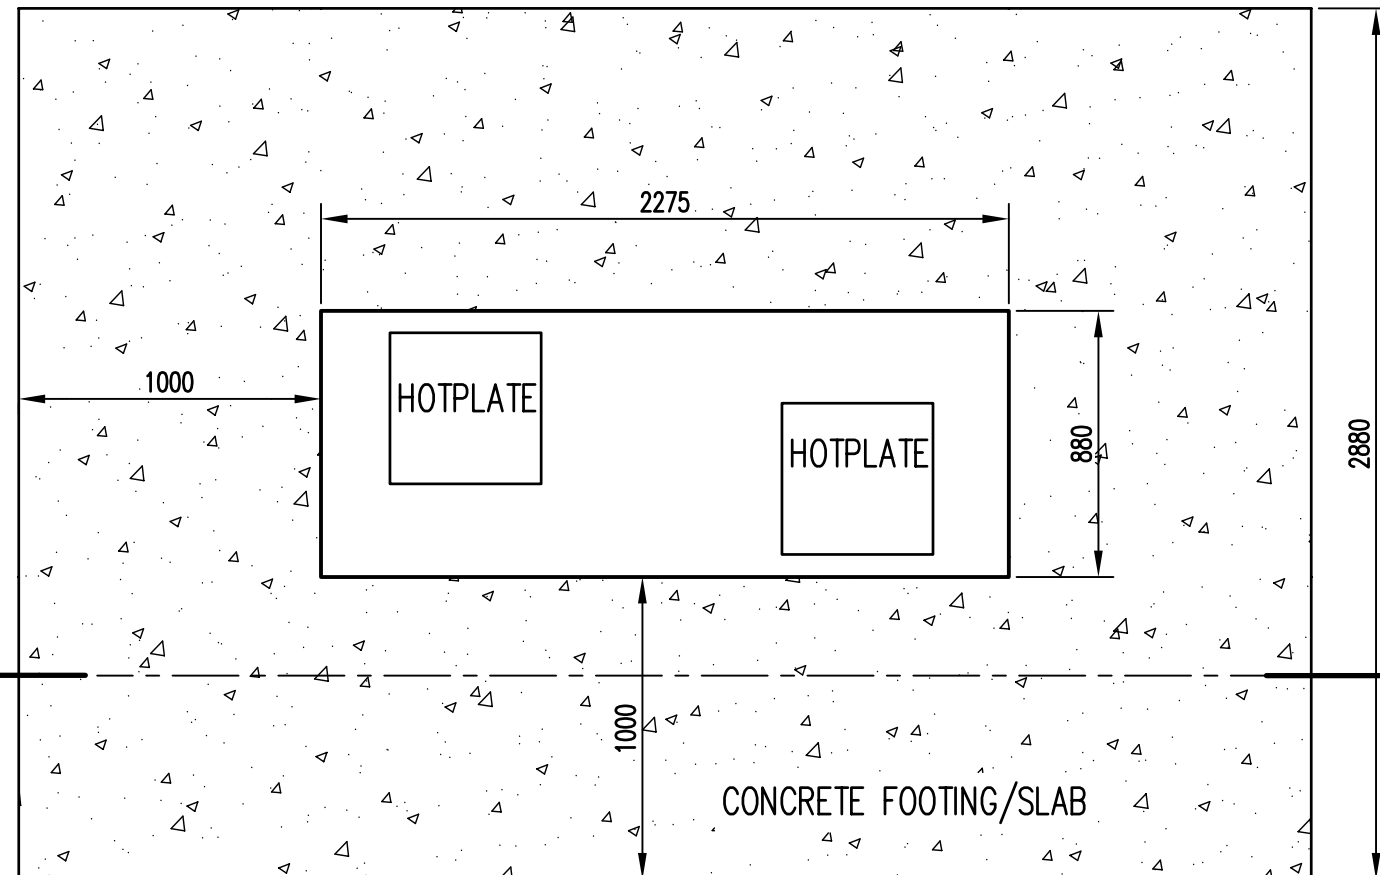

PLAN VIEW

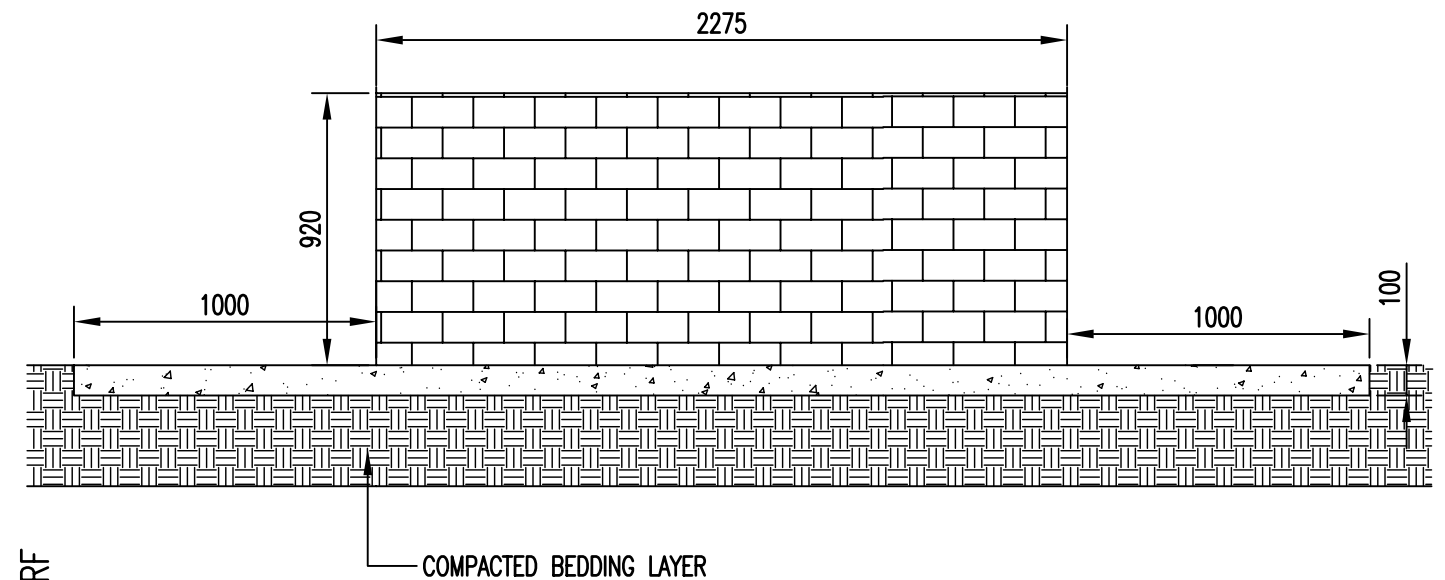


SECTION A

\* INDICATES SIGNATURES ON ORIGINAL ISSUE OF DRAWING.

DATUM: -	GRID: -	SURVEYOR: -	DESIGNED: <i>B. CARTER</i> 10/2003	APPROVED: * <i>J. SOBON</i> 5/11/2003 COORDINATOR INFRASTRUCTURE PROJECTS
SCALE: 1:25 0 .25 0.5 .75 1 SCALE IN METRES			DRAWN: <i>A. DZIEDZIC</i> 10/2003	APPROVED: * <i>R. KORENHOF</i> 5/11/2003 MANAGER INFRASTRUCTURE
DESIGN ARCHIVE: V:\TECHNICAL SERVICES DESIGN ARCHIVE			DESIGN CHECKED: * <i>B. CARTER</i> 4/11/2003 COORDINATOR PARKS	APPROVED: * <i>D. BLAIR</i> 5/11/2003 DIRECTOR TECHNICAL SERVICES
DRAWING ARCHIVE: V:\TECHNICAL SERVICES DRAWING ARCHIVE			STANDARDS/DOCUMENT CONTROL: * <i>J. TRIMMER</i> 4/11/2003 PROJECTS TECHNICAL SUPPORT OFFICER	LOCALITY STANDARD

**PARK FACILITIES**  
DOUBLE PLATED BBQ  
DIMENSIONS AND ALIGNMENT OF CONCRETE FOOTINGS  
SHEET 1 OF 1

<b>CITY OF WANNEROO</b>				
<b>TECHNICAL SERVICES</b>				
<b>INFRASTRUCTURE SERVICES</b>				
FILE No.	DRAWING No	SHEET	REVISION	ORIGINAL DRG. SIZE
				<b>TS51 - 10 - 0</b>
				<b>A3</b>