


No	REVISION	BY	DATE	AUTH
0.	ISSUED	J.W.T.	4/2004	

DETAIL

1. ALL MEASUREMENTS ARE NOMINAL.
2. POST DEPTH MAY VARY DEPENDING UPON DEPTH OF SOFT FALL.
3. FOOTING REQUIREMENTS MAY VARY DEPENDING UPON SOIL/SITE CONDITION.

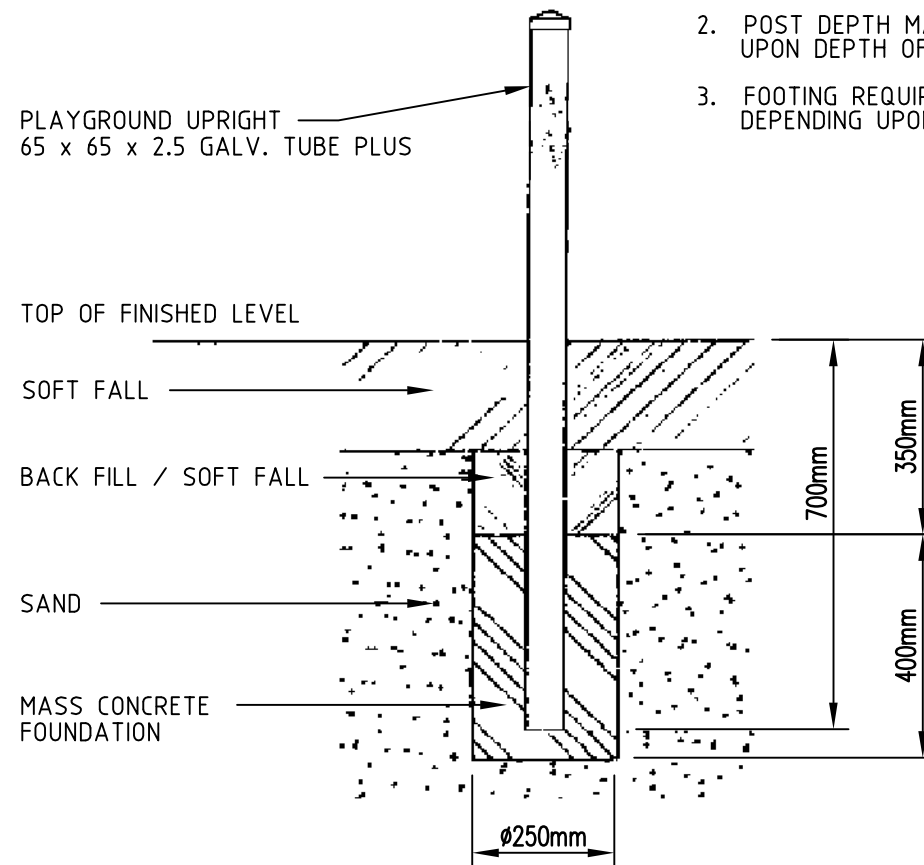

* INDICATES SIGNATURES ON ORIGINAL ISSUE OF DRAWING.

DATUM: -	GRID: -	SURVEYOR: -	DESIGNED: <i>MIRACLE 4/2004</i>	APPROVED: * <i>R. KORENHOF 30/4/2004</i> PP COORDINATOR INFRASTRUCTURE PROJECTS
SCALE: N.T.S.			DRAWN: <i>J.W.T. 4/2004</i>	APPROVED:
DESIGN ARCHIVE: V:\TECHNICAL SERVICES DESIGN ARCHIVE			DESIGN CHECKED: * <i>B. CARTER 28/4/2004</i> COORDINATOR PARKS	* <i>R. KORENHOF 30/4/2004</i> MANAGER INFRASTRUCTURE
DRAWING ARCHIVE: V:\TECHNICAL SERVICES DRAWING ARCHIVE			STANDARDS/DOCUMENT CONTROL: * <i>J. TRIMMER 29/4/2004</i> PROJECTS TECHNICAL SUPPORT OFFICER	* <i>D. BLAIR 30/4/2004</i> DIRECTOR TECHNICAL SERVICES

PARK FACILITIES PLAYGROUND EQUIPMENT FOOTING DETAILS SHEET 1 OF 1

LOCALITY STANDARD

**CITY OF WANNEROO
TECHNICAL SERVICES**



INFRASTRUCTURE SERVICES

FILE No.	DRAWING No	SHEET	REVISION	ORIGINAL DRG. SIZE
	TS 51 - 9 - 0			A3