


STONE PITCHING – TYPICAL DETAIL

No	REVISION	BY	DATE	AUTH
0.	ISSUED	J.W.T.	8/2001	

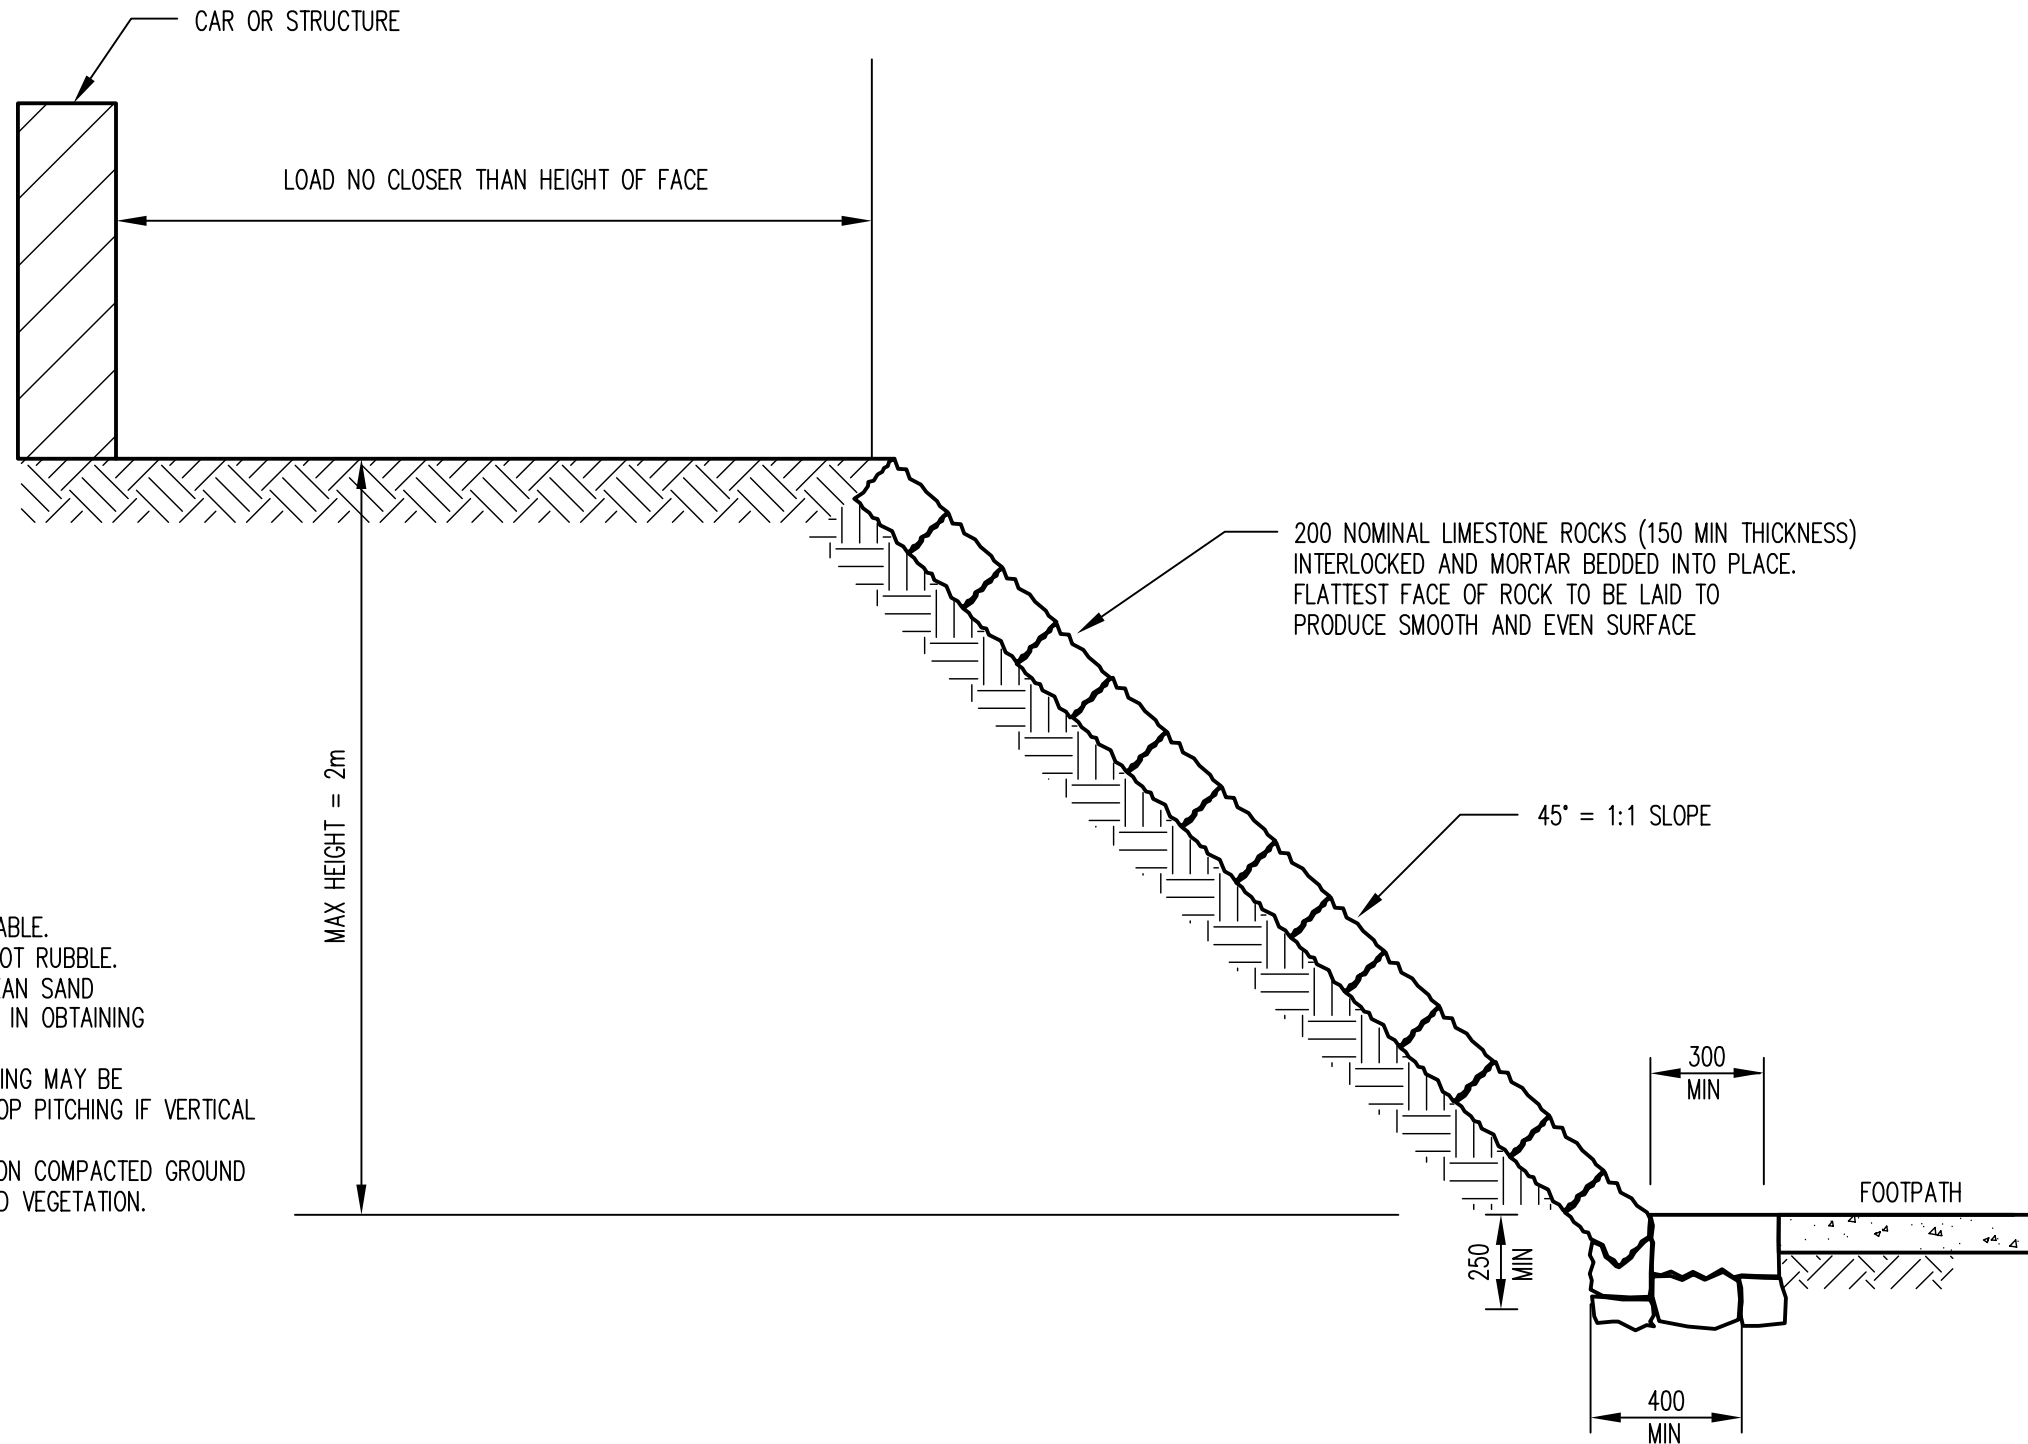

1. LIMESTONE TO BE NON-FRIABLE.
2. FILL VOIDS WITH MORTAR NOT RUBBLE.
3. PLACE ROCKS ON FIRM CLEAN SAND PRE-MOISTENED TO ASSIST IN OBTAINING A FIRM SURFACE.
4. PEDESTRIAN CONTROL FENCING MAY BE REQUIRED (1100 MIN) AT TOP PITCHING IF VERTICAL HEIGHT EXCEEDS 500mm.
5. PITCHING TO BE FOUNDED ON COMPACTED GROUND CLEAR OF STRUCTURES AND VEGETATION.

* INDICATES SIGNATURES ON ORIGINAL ISSUE OF DRAWING.

DATUM: N/A	GRID: N/A	SURVEYOR: N/A	DESIGNED: C.O.W	APPROVED: * T. QUINN 8/8/2001
SCALE: 1:20 200 0 200 400 600 800 SCALE IN METRES			DRAWN: C.O.W	COORDINATOR
DESIGN ARCHIVE:			DESIGN CHECKED: DESIGNER	* R. KORENHOF 8/8/2001 MANAGER INFRASTRUCTURE
DRAWING ARCHIVE: *FINAL STANDARD DRAWINGS			STANDARDS/DOCUMENT CONTROL: * J. TRIMMER 8/8/2001 INFRASTRUCTURE TECHNICAL OFFICER	APPROVED: * D. BLAIR 8/8/2001 DIRECTOR TECHNICAL SERVICES

STONE PITCHING STONE PITCHING UP TO 2.0m FILL TYPICAL DETAILS

LOCALITY STANDARD

CITY OF WANNEROO
TECHNICAL SERVICES



INFRASTRUCTURE SERVICES

FILE No.	DRAWING No	SHEET	REVISION	ORIGINAL DRG. SIZE
	TS 17 - 1 - 0			A3