




No	REVISION	BY	DATE	AUTH
0.	ISSUED	J.W.T.	8/2001	

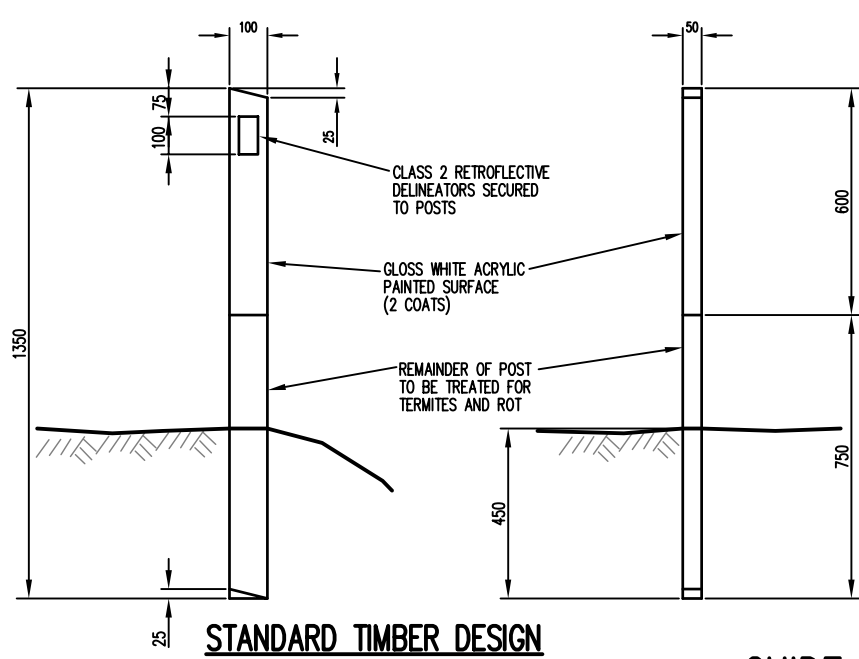


STANDARD TIMBER DESIGN

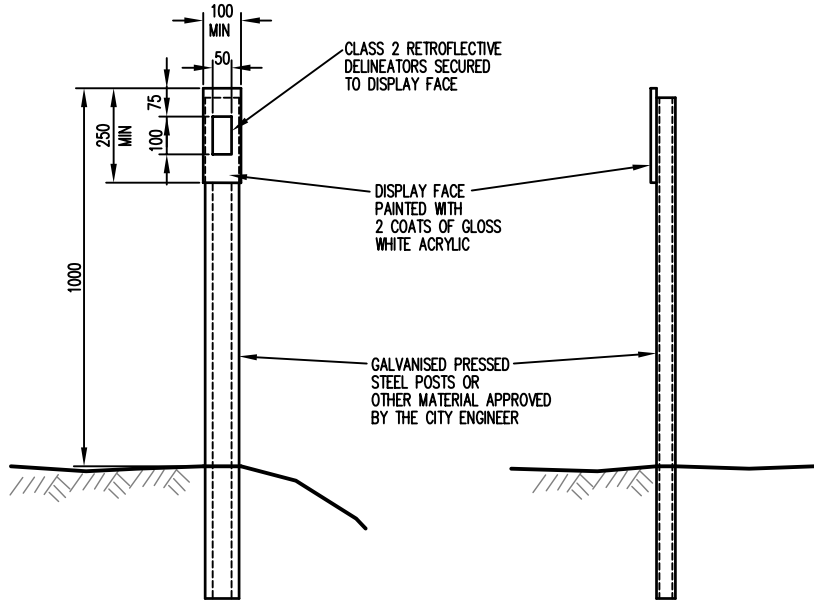


ALTERNATIVE DESIGN

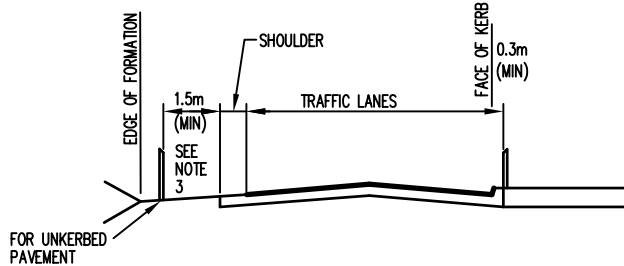


GUIDE POST CLEARANCE FROM CARRIAGEWAY
SCALE 1:100

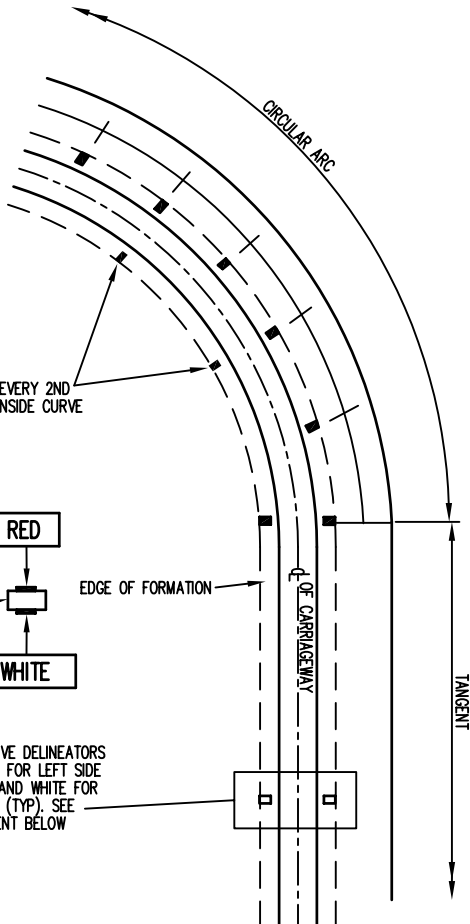


SCALE DIAGRAMMATIC

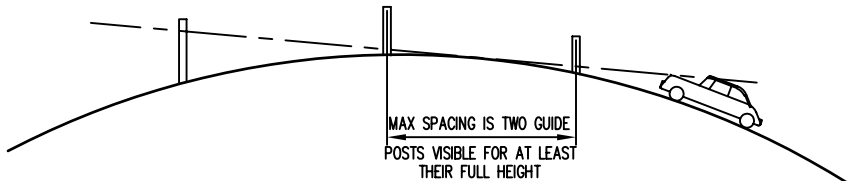

GUIDE POST SPACING ON CRESTS HAVING A STRAIGHT ALIGNMENT
SCALE DIAGRAMMATIC

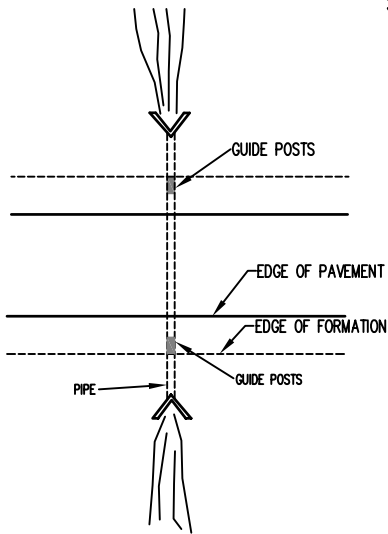

TWO (2) GUIDE POSTS
FOR PIPE CULVERT

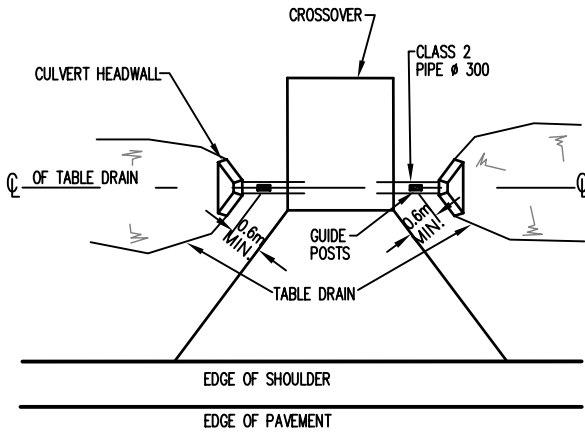

TWO (2) GUIDE POSTS FOR RURAL
CROSSOVER INTO RURAL ROAD
WITH TABLE DRAIN

MAJOR RURAL AND DISTRIBUTOR ROADS	
RADIUS(m)	SPACING OF GUIDE POSTS
UP TO 599	OPPOSITE EVERY SECOND POST ON OUTSIDE OF CURVE
600 - 1200	60m
1200 +	OPPOSITE EVERY POST ON OUTSIDE OF CURVE

SUBDIVISIONAL AND LOCAL RURAL ROADS	
RADIUS(m)	SPACING OF GUIDE POSTS
UP TO 400	OPPOSITE EVERY SECOND POST ON OUTSIDE OF CURVE
400 - 1000	70m
1000 +	OPPOSITE EVERY POST ON OUTSIDE OF CURVE

SPACING ON INSIDE OF CURVE


MAJOR RURAL AND DISTRIBUTOR ROADS	
RADIUS(m)	SPACING ON CIRC. ARC(m)
LESS THAN 100	8
100	10
200	12
300	18
400	24
600	36
800	48
1200	72
2000	120
3000 +	180

SUBDIVISIONAL AND LOCAL RURAL ROADS	
RADIUS(m)	SPACING ON CIRC. ARC(m)
25	10
50	13
70	15
100	20
200	25
300	31
400	36
500	42
600	47
700	53
800	58
900	63
1000	69
1500	96
2000	123
2500	150

NOTE:

FOR INTERMEDIATE RADII SPACINGS TO BE INTERPRETED.

SPACING ON OUTSIDE OF CURVE

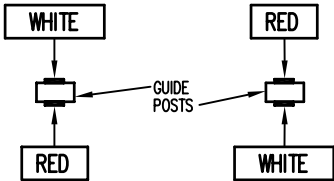

RETROFLECTIVE DELINEATORS TO BE RED FOR LEFT SIDE OF ROAD, AND WHITE FOR RIGHT SIDE (TYP). SEE ENLARGEMENT BELOW

NOTES:

- MAXIMUM SPACING ON OUTSIDE OF CURVES IS 150m.
- GUIDE POSTS SHALL BE JARRAH OR TANOLITH TREATED PINE POSTS TO THE DIMENSIONS SPECIFIED OR GALVANISED PRESSED STEEL OR OTHER MATERIAL APPROVED BY THE CITY.
- WHERE PRACTICABLE MIN. OFFSET OF GUIDE POST TO PAVEMENT TO BE NOT LESS THAN 1.5m FOR UNKERBED PAVEMENT.
- GUIDE POST CLEARANCE SHOULD BE NOT LESS THAN 300mm FROM KERB FACE.

DATUM: N/A	GRID: N/A	SURVEYOR: N/A	DESIGNED: C.O.W	APPROVED: * T. QUINN 8/8/2001 COORDINATOR
SCALE: 1:20 SCALE IN MILLIMETRES			DRAWN: C.O.W	APPROVED: * R. KORENHOF 8/8/2001 MANAGER INFRASTRUCTURE
DESIGN ARCHIVE:			DESIGN CHECKED:	APPROVED: * D. BLAIR 8/8/2001 DIRECTOR TECHNICAL SERVICES
DRAWING ARCHIVE: *FINAL STANDARD DRAWINGS			STANDARDS/DOCUMENT CONTROL: * J. TRIMMER 8/8/2001 INFRASTRUCTURE TECHNICAL OFFICER	

TRAFFIC CONTROL DEVICES

GUIDE POSTS

LOCATION & DETAILS

LOCALITY

STANDARD

CITY OF WANNEROO

TECHNICAL SERVICES



INFRASTRUCTURE SERVICES

FILE No.	DRAWING No	SHEET	REVISION	ORIGINAL DRG.SIZE
	TS 08 - 1 - 0			A3