



| No | REVISION | BY | DATE | AUTH |
|----|----------|--------|--------|------|
| 0. | ISSUED | J.W.T. | 2/2002 | |
| | | | | |
| | | | | |

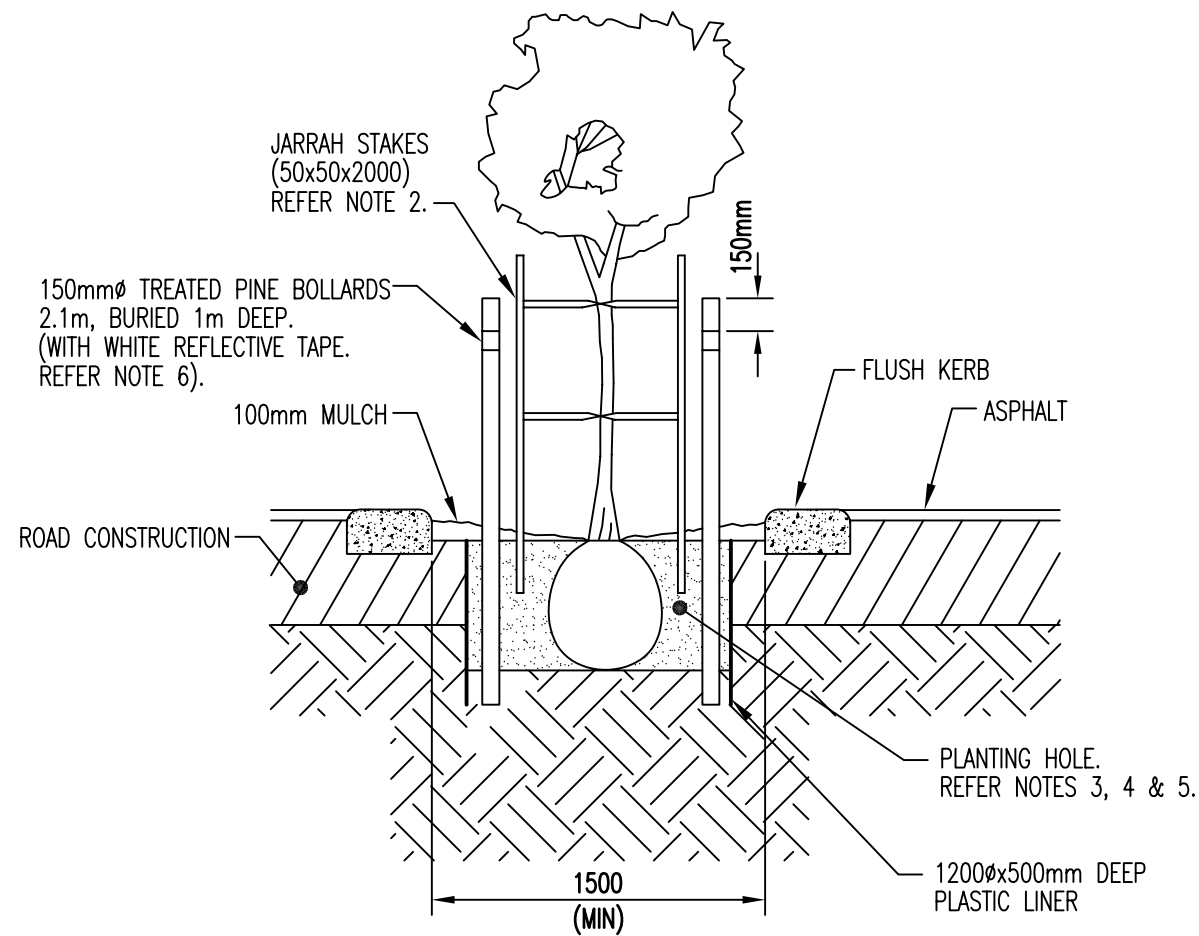

ELEVATION OF TYPICAL TREE WELL DETAIL WITH FLUSH KERB

SCALE N.T.S

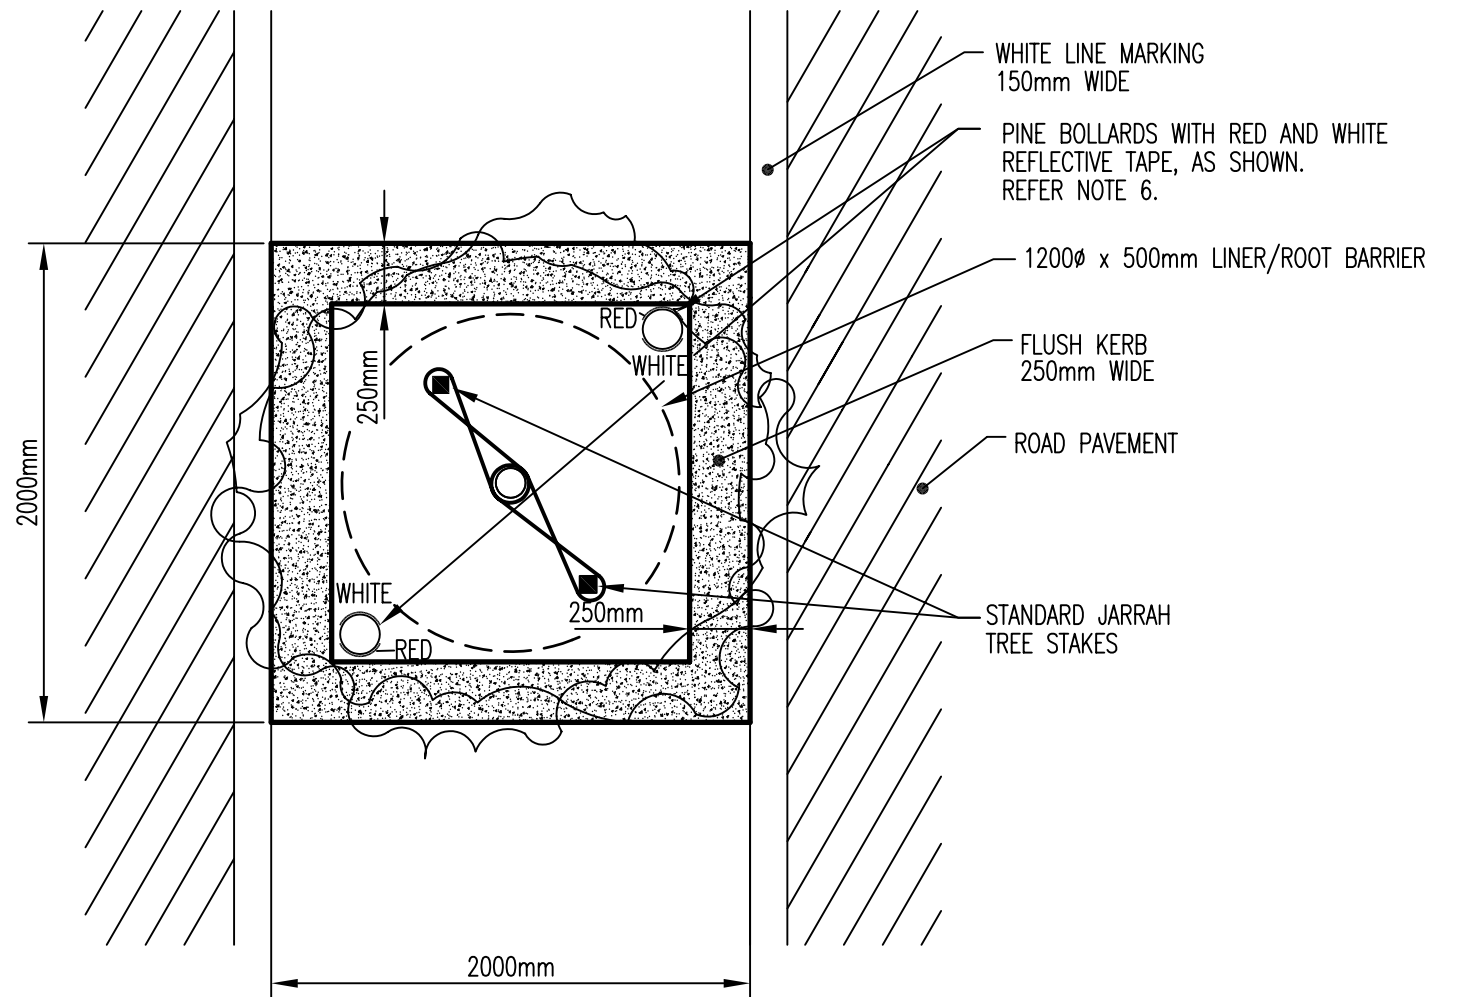

PLAN OF TYPICAL TREE WELL DETAIL WITH FLUSH KERB

SCALE N.T.S

NOTES:

- WHERE MEDIAN ISLANDS ARE CONSTRUCTED IN EXISTING PAINTED MEDIANS, TREE WELL WIDTH TO SUIT EXISTING WHITE LINING. EG. 1800 WIDE.
- ENSURE THAT TOPS OF STAKES FINISH JUST BELOW THE LOWEST BRANCH. BRANCHES LOWER THAN 1000mm SHOULD BE PRUNED CLOSE TO THE LEADING STEM.
- PLANTING HOLE TO BE THREE TIMES THE DIAMETER OF THE ROOTBALL, BACKFILLED WITH 50% SITE SOIL AND 50% TOPSOIL. TOPSOIL SHALL COMPLY WITH AS 4419 – SOILS FOR HORTICULTURAL PURPOSES.
- PLANTING MIX IS NOT TO BE ADDED BENEATH ROOTBALL. BASE OF PLANTING HOLE SHALL SUPPORT THE BASE OF THE TREE'S ROOTBALL.
- PLANTING HOLE TO BE BACKFILLED AND WATERED IN TO LEAVE A FINISHED SURFACE LEVEL FLUSH WITH THE SURROUNDING GROUND LEVEL.
- REFLECTIVE TAPE TO BE AS 1743 CLASS 2, 100mm WIDE.

* INDICATES SIGNATURES ON ORIGINAL ISSUE OF DRAWING.

| | | | | |
|--|--------------|------------------|---|--|
| DATUM: N/A | GRID: N/A | SURVEYOR: N/A | DESIGNED: C.O.W | APPROVED: * R. KORENHOF 20/2/2002 |
| SCALE: DIAGRAMMATIC | | | DRAWN: C.O.W | COORDINATOR: APPROVED: * R. KORENHOF 20/2/2002 |
| DESIGN ARCHIVE: | | | DESIGN CHECKED: DESIGNER | MANAGER INFRASTRUCTURE |
| DRAWING ARCHIVE: *FINAL STANDARD DRAWINGS | | | STANDARDS/DOCUMENT CONTROL: * J. TRIMMER 20/2/2002 INFRASTRUCTURE TECHNICAL OFFICER | APPROVED: * D. BLAIR 20/2/2002 DIRECTOR TECHNICAL SERVICES |

**TRAFFIC MANAGEMENT
TREE WELL IN FLUSH MEDIAN**

**CITY OF WANNEROO
TECHNICAL SERVICES**



INFRASTRUCTURE SERVICES

| | | | | |
|----------|------------------|-------|----------|-------------------|
| FILE No. | DRAWING No | SHEET | REVISION | ORIGINAL DRG.SIZE |
| | TS 11-5-0 | | | A3 |

LOCALITY STANDARD