



No	REVISION	BY	DATE	AUTH
0.	ISSUED	J.W.T.	8/2001	

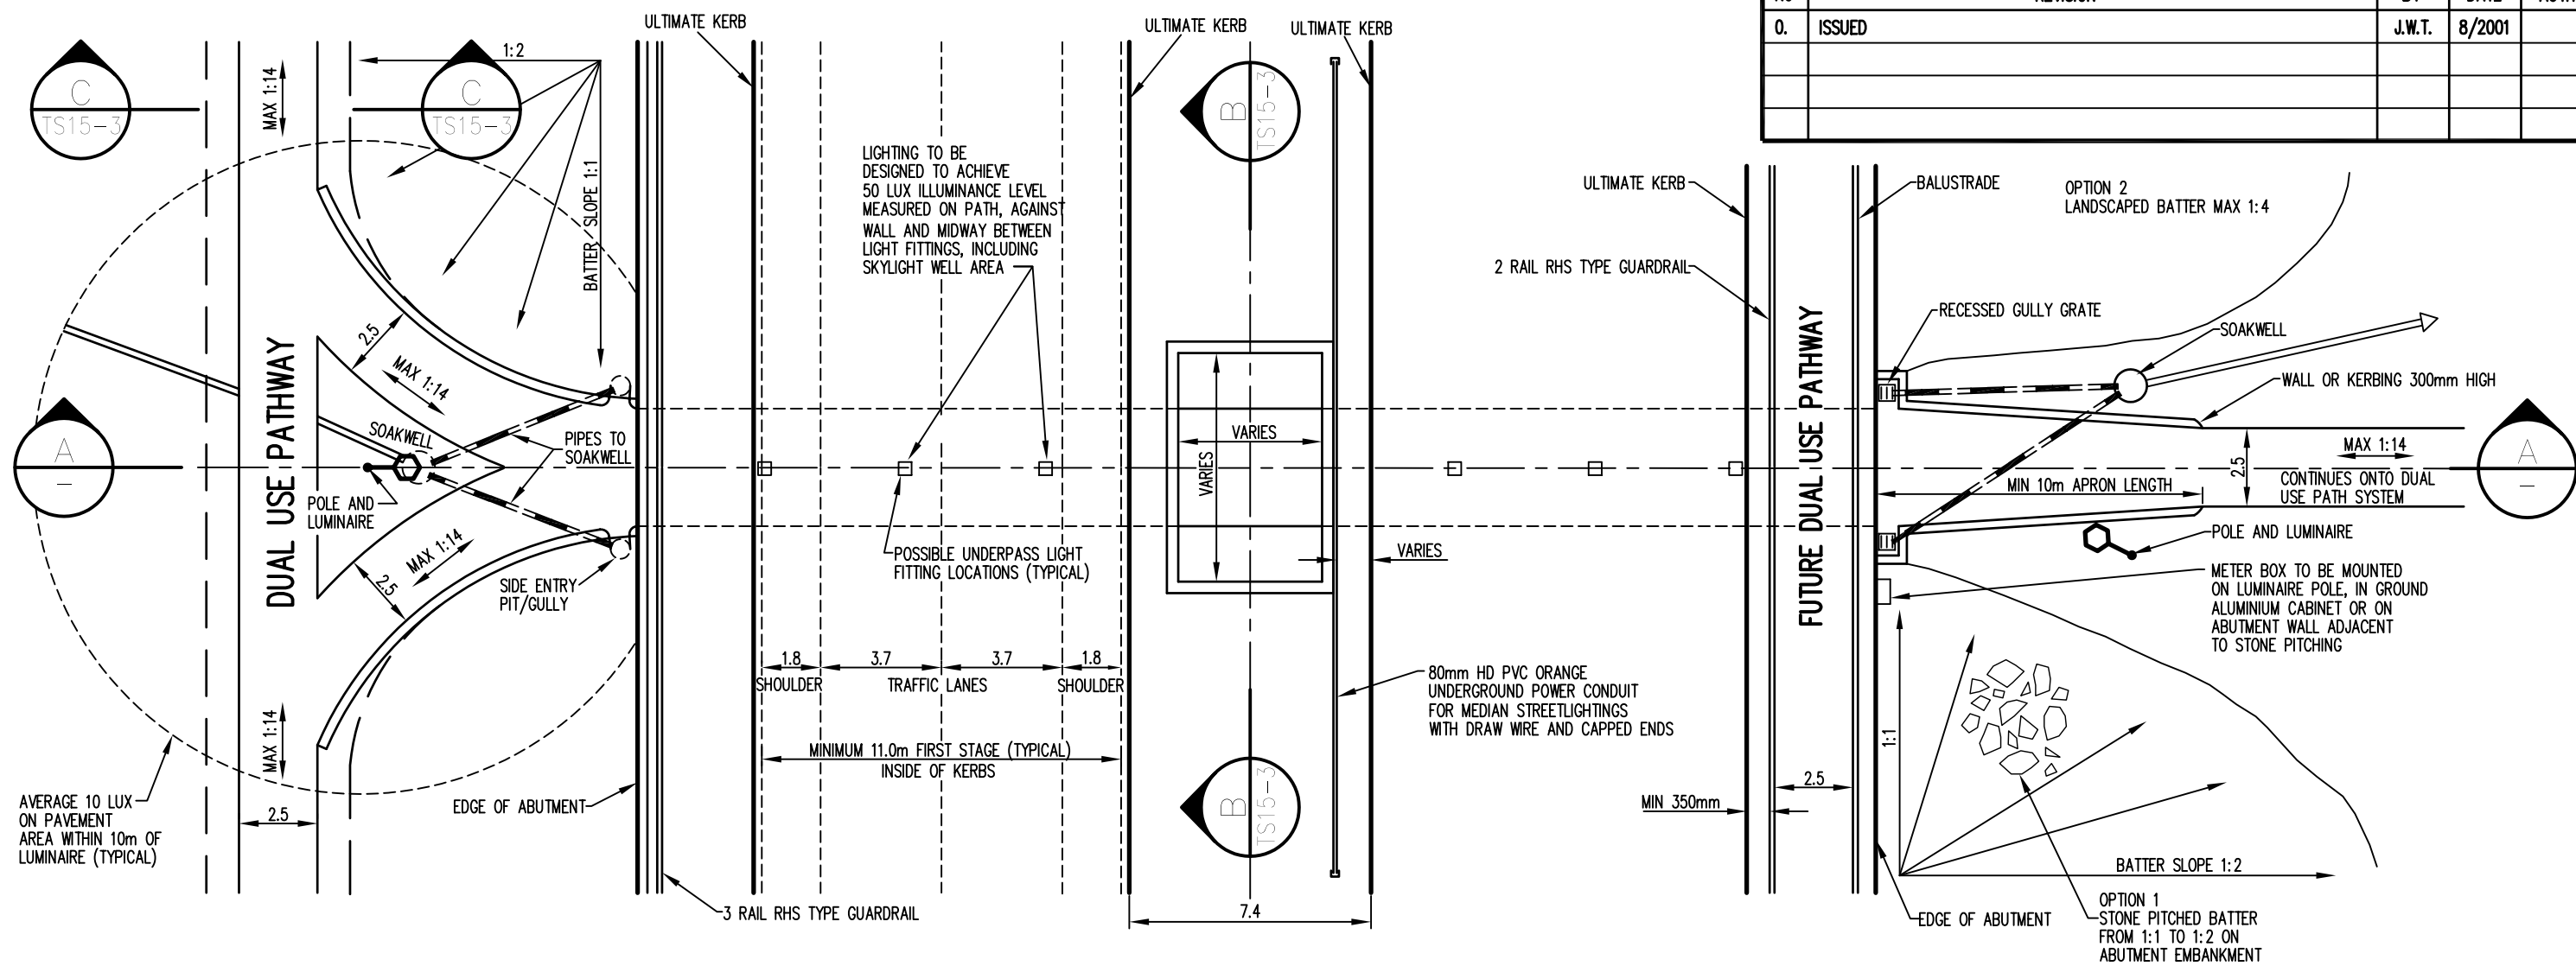

PLAN VIEW OF TYPICAL UNDERPASS

LIGHTING DETAIL

6.0m URD IN GROUND MOUNTED POLE WITH 1.5m OUTREACH ARM AND ENVIRONMENTAL TYPE 150W H.P.S. LUMINAIRE (SYLVANIA BS4001 OR ACCENT PARKMATE)

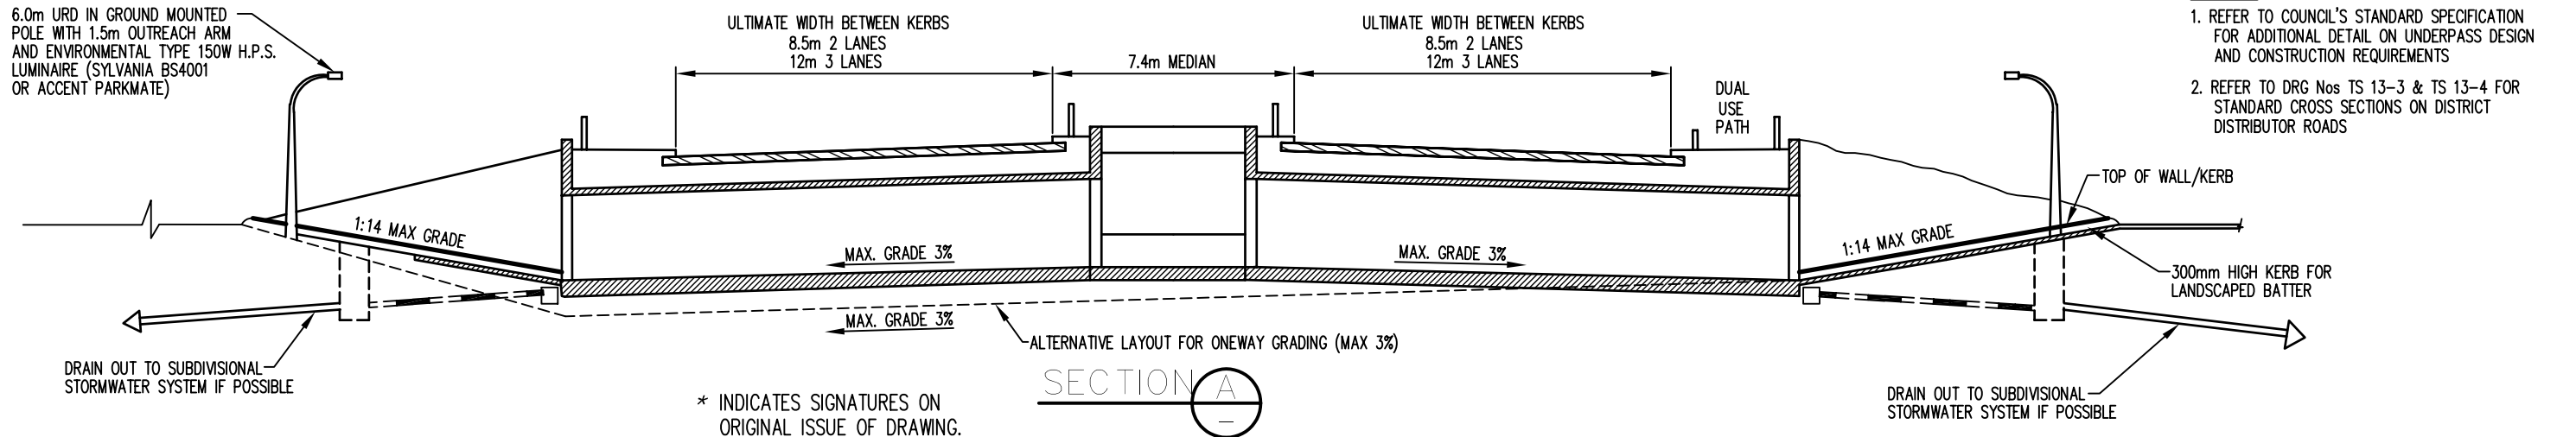

SECTION A

NOTES:

- REFER TO COUNCIL'S STANDARD SPECIFICATION FOR ADDITIONAL DETAIL ON UNDERPASS DESIGN AND CONSTRUCTION REQUIREMENTS
- REFER TO DRG Nos TS 13-3 & TS 13-4 FOR STANDARD CROSS SECTIONS ON DISTRICT DISTRIBUTOR ROADS

* INDICATES SIGNATURES ON ORIGINAL ISSUE OF DRAWING.

DATUM: N/A	GRID: N/A	SURVEYOR: N/A	DESIGNED: C.O.W	APPROVED: * T. QUINN 8/8/2001
SCALE: 1:200	SCALE IN METRES		DRAWN: C.O.W	COORDINATOR
DESIGN ARCHIVE:	DESIGN CHECKED:	DESIGNER	* R. KORENHOF 8/8/2001	MANAGER INFRASTRUCTURE
DRAWING ARCHIVE: FINAL STANDARD DRAWINGS	STANDARDS/DOCUMENT CONTROL: * J. TRIMMER 8/8/2001	INFRASTRUCTURE TECHNICAL OFFICER	* D. BLAIR 8/8/2001	DIRECTOR TECHNICAL SERVICES

UNDERPASSES
DISTRICT DISTRIBUTOR
TYPICAL PLAN AND SECTION

**CITY OF WANNEROO
TECHNICAL SERVICES**

INFRASTRUCTURE SERVICES

FILE No. DRAWING No SHEET REVISION ORIGINAL DRG.SIZE

TS 15 - 2 - 0 **A3**

LOCALITY STANDARD