

PRE-PAINTED CFC  
PANEL

FACE BRICK

BARGE CAPPING

HD GALV COLUMN

+3,684 A.F.L RIDGE HEIGHT

VERANDAH  
EXTENSION TO  
MATCH EXISTING

HD GALV COLUMN

+57,220

1 GROUND FLOOR

NORTH ELEVATION

1:100 @ A1 / 1:200 @ A3



VERANDAH  
EXTENSION TO  
MATCH EXISTING

PRE-PAINTED CFC  
PANEL


ROOF OVER BREEZE  
WAY


CLUB SIGNAGE  
(IF REQUIRED)  
FACEBRICK

S-01

SECTION

1:100 @ A1 / 1:200 @ A3

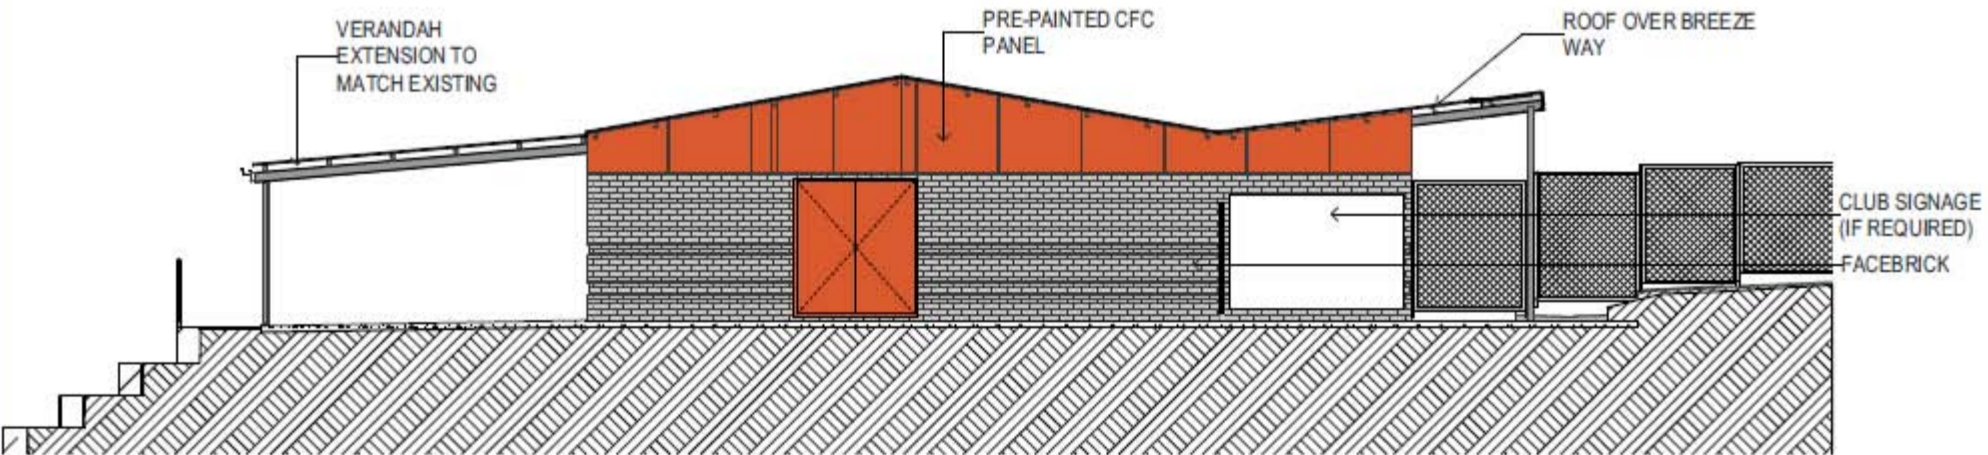

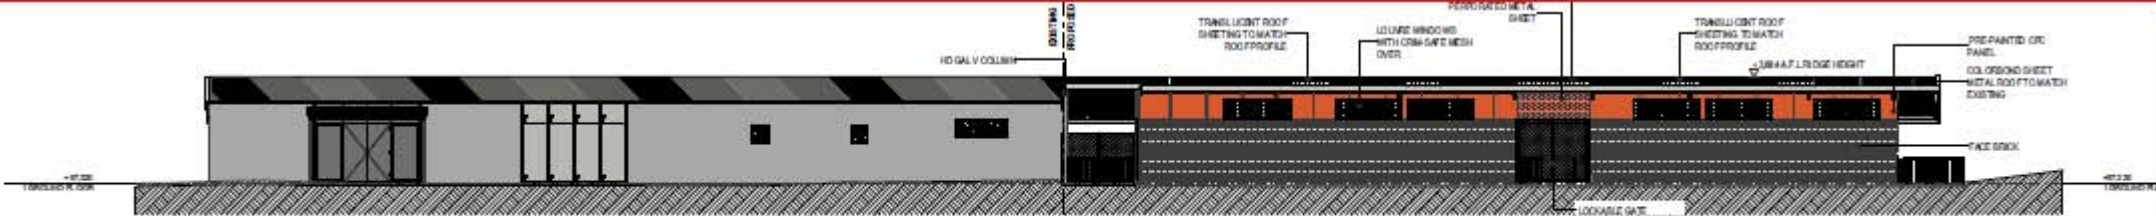

**EAST ELEVATION**  
 1:100 @ A1 / 1:200 @ A3