


MARMION AVENUE DUPLICATION  
STAGE 4D: PHASE 1 - ROAD CONSTRUCTION -  
MORWELL STREET INTERSECTION - LONG-TERM ROAD CLOSURE

NOTE: REFER TO TGS IPS-394-04-09A  
FOR DETOUR ROUTE DETAILS

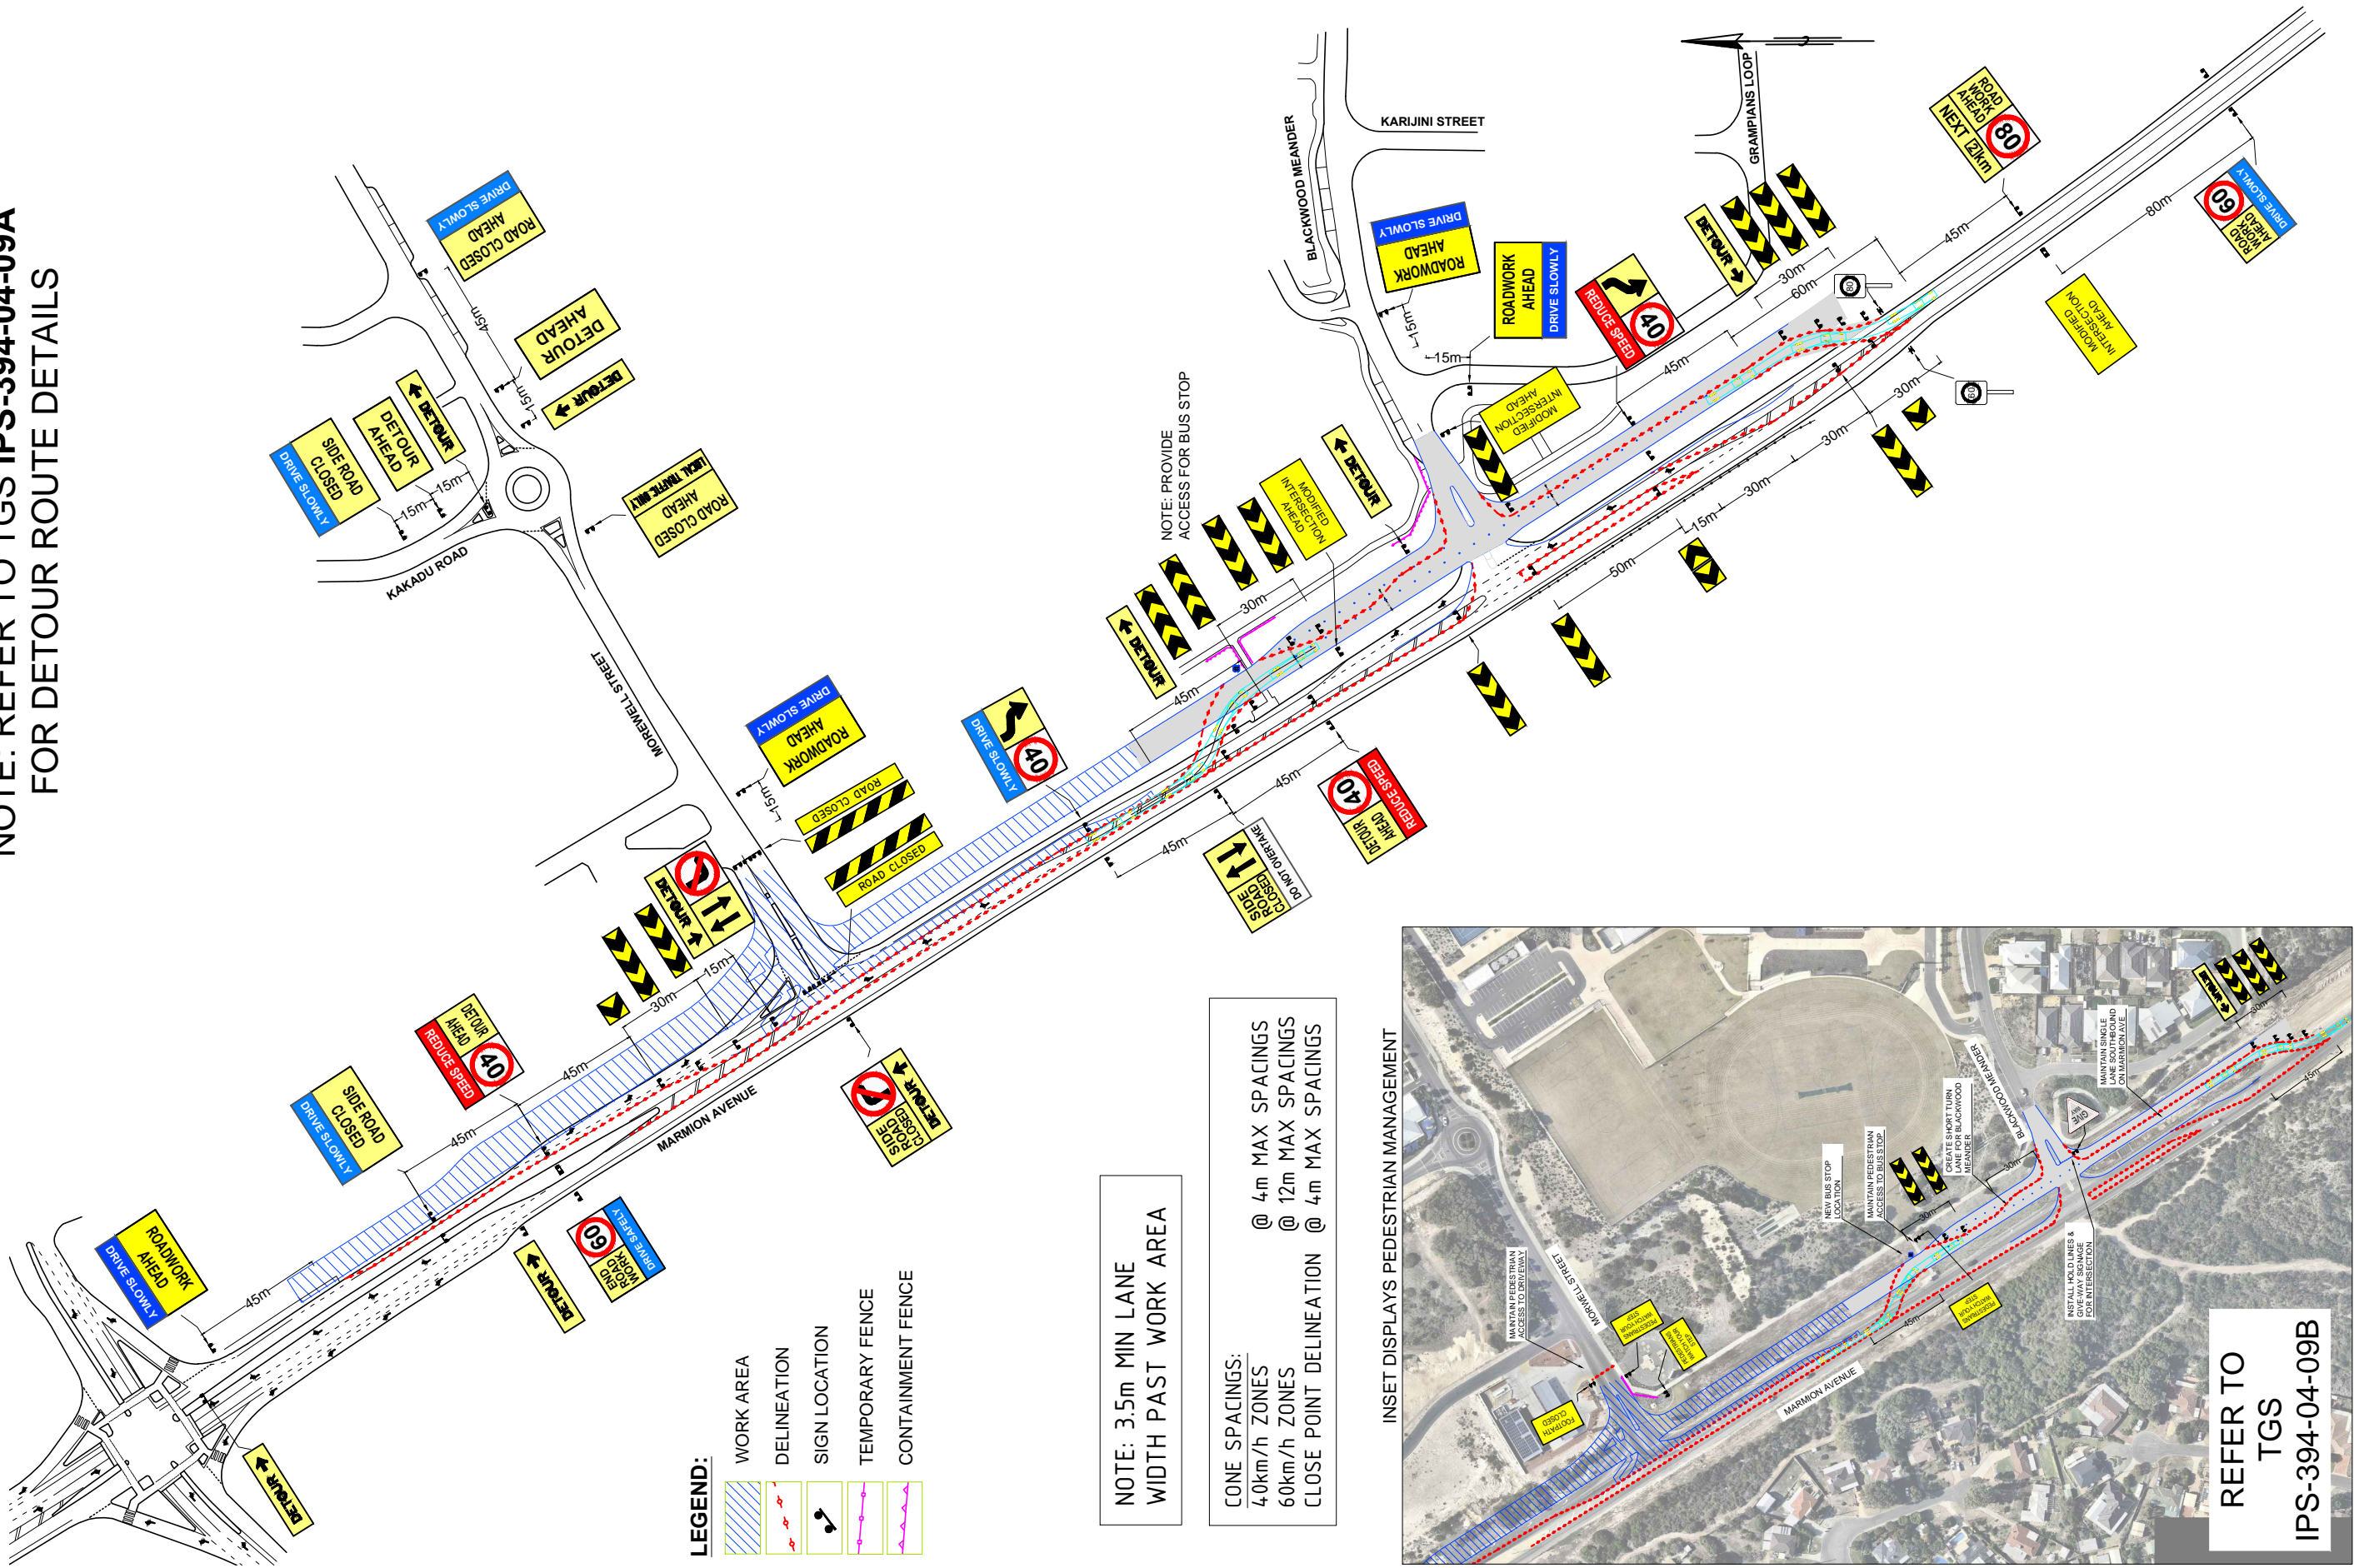

CLIENT: RJV CIVIL INFRASTRUCTURE	LOCATION: MARMION AVENUE, EGLINGTON	DRAWN BY: PAUL ASHFOLD STAP-AWTM-19-01738-03	SIGNED: 	TITLE: MARMION AVENUE DUPLICATION
CONTACT: SEAN ROBINSON 0405 461 367	POSTED SPEED: 80km/h	WORK SITE SPEED LIMIT: 40km/h	SIGNED: 	CAMBORNE PARKWAY to YANCHEP BEACH ROAD STAGE 4D PHASE 1: MORWELL STREET LONG-TERM INTERSECTION MODIFICATION
ROAD AUTHORITY: CITY OF WANNEROO	DATE: 10/07/2019	SCALE: N.T.S	SIGNED: 	DRAWING NUMBER: IPS-394-04-09
				REVISION: 0
				SIZE: A3












MARMION AVENUE DUPLICATION

STAGE 4D: PHASE 1 - ROAD CONSTRUCTION - MORWELL STREET INTERSECTION - LONG-TERM ROAD CLOSURE

NOTE: REFER TO TGS IPS-394-04-09 FOR OVERALL SIGNAGE REQUIREMENTS

CLIENT: RJV CIVIL INFRASTRUCTURE		LOCATION: MARMION AVENUE, EGLINGTON		DRAWN BY: PAUL ASHFOLD STAP-AWTM-19-01738-03		SIGNED: 		TITLE: MARMION AVENUE DUPLICATION  CAMBORNE PARKWAY to YANCHEP BEACH ROAD <b>STAGE 4D PHASE 1: MORWELL STREET</b> LONG-TERM INTERSECTION MODIFICATION			
CONTACT: SEAN ROBINSON 0405 461 367		POSTED SPEED: 80km/h	WORK SITE SPEED LIMIT: 40km/h	DESIGNED BY: PAUL ASHFOLD STAP-AWTM-19-01738-03		SIGNED: 					
ROAD AUTHORITY: CITY OF WANNEROO		DATE: 10/07/2019	SCALE: N.T.S	CHECKED BY: KYLE HARTLEY STAP-AWTM-17-00626-02		SIGNED: 		DRAWING NUMBER: IPS-394-04-09B		REVISION: 0	SIZE: A3