



No	REVISION	BY	DATE	AUTH
A.	DRAFT COPY	A.D.	10/2003	
O.	ISSUED FOR CONSTRUCTION	A.D.	10/2003	

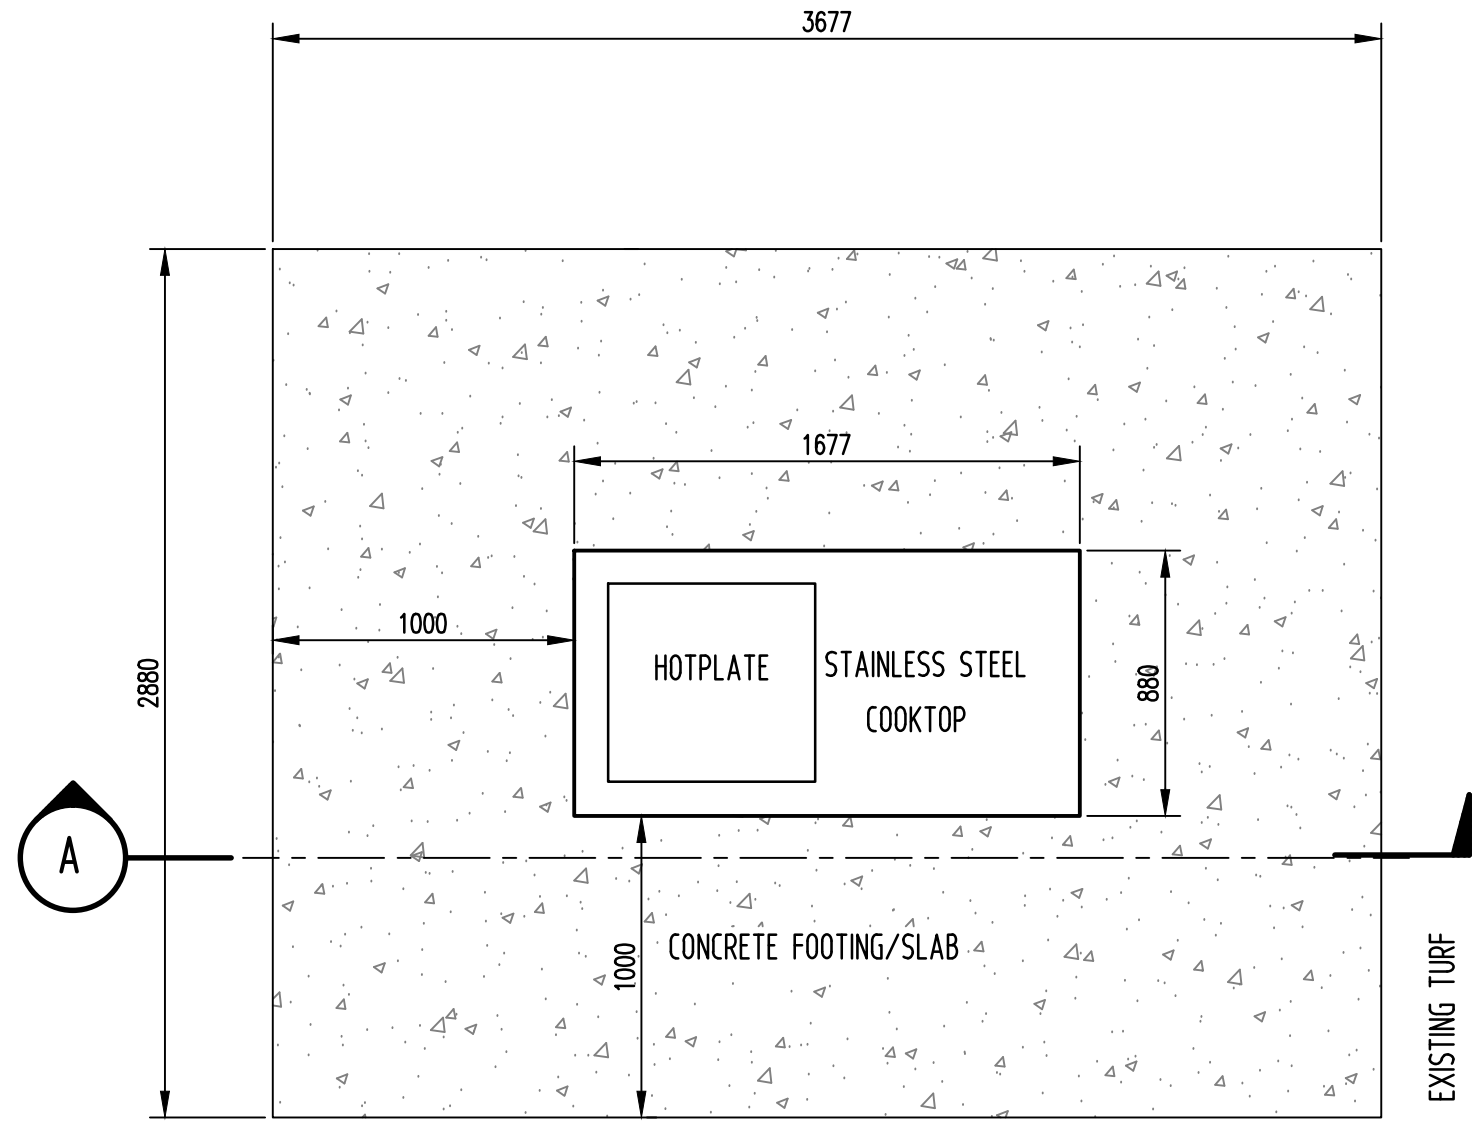

PLAN VIEW

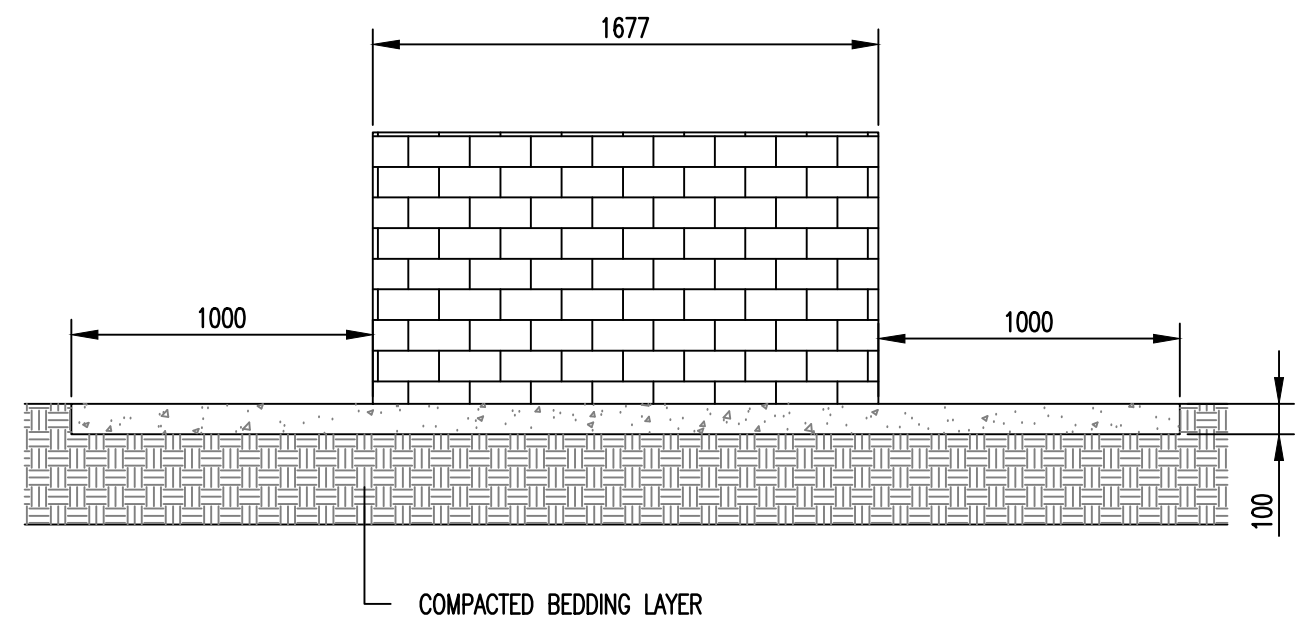

SECTION A

\* INDICATES SIGNATURES ON ORIGINAL ISSUE OF DRAWING.

DATUM: - GRID: - SURVEYOR: -		DESIGNED: <i>B. CARTER</i> 10/2003 APPROVED: * <i>J. SOBON</i> 3/11/2003 COORDINATOR INFRASTRUCTURE PROJECTS		<b>PARK FACILITIES</b> <b>BBQ</b> DIMENSIONS AND ALIGNMENT OF CONCRETE FOOTINGS SHEET 1 OF 1		<b>CITY OF WANNEROO</b> <b>TECHNICAL SERVICES</b>					
SCALE: 1:25 SCALE IN METRES		DRAWN: <i>A. DZIEDZIC</i> 10/2003 APPROVED: * <i>R. KORENHOF</i> 3/11/2003 MANAGER INFRASTRUCTURE				<b>INFRASTRUCTURE SERVICES</b>					
DESIGN ARCHIVE: V:\TECHNICAL SERVICES DESIGN ARCHIVE		DESIGN CHECKED: * <i>B. CARTER</i> 1/11/2003 COORDINATOR PARKS		APPROVED: * <i>D. BLAIR</i> 3/11/2003 DIRECTOR TECHNICAL SERVICES		FILE No.		DRAWING No	SHEET	REVISION	ORIGINAL DRG. SIZE
DRAWING ARCHIVE: V:\TECHNICAL SERVICES DRAWING ARCHIVE		STANDARDS/DOCUMENT CONTROL: * <i>J. TRIMMER</i> 31/10/2003 PROJECTS TECHNICAL SUPPORT OFFICER		LOCALITY STANDARD		<b>TS 51 - 1 - 0</b>		<b>A3</b>			