



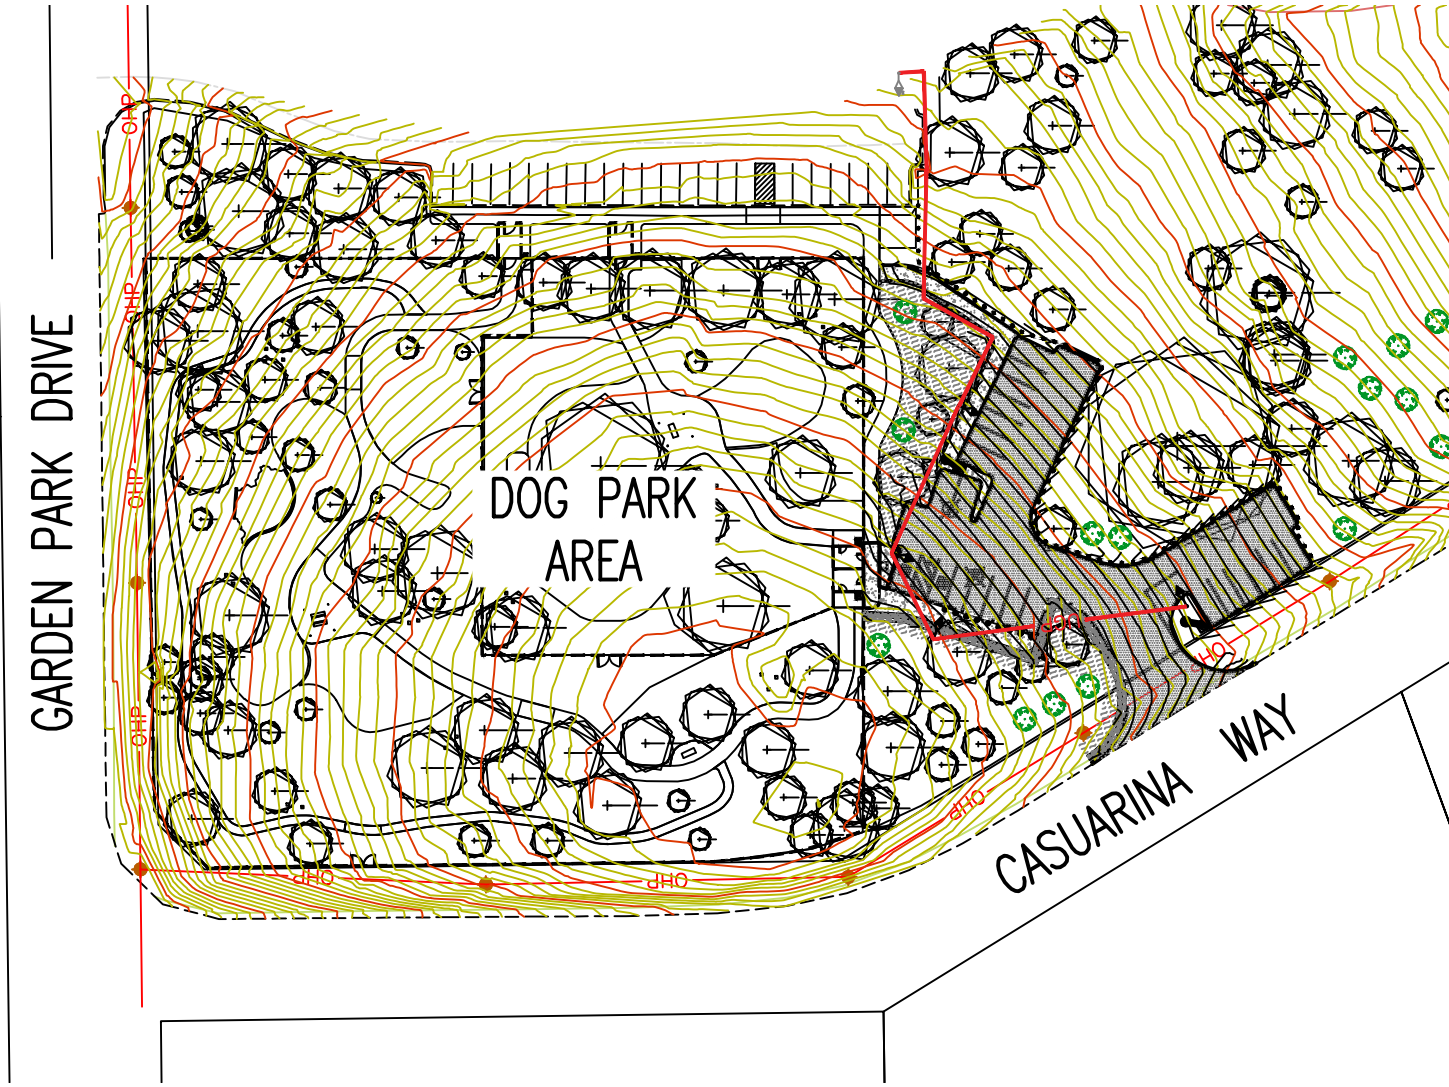

LOCATION PLAN

SCALE 1:1000

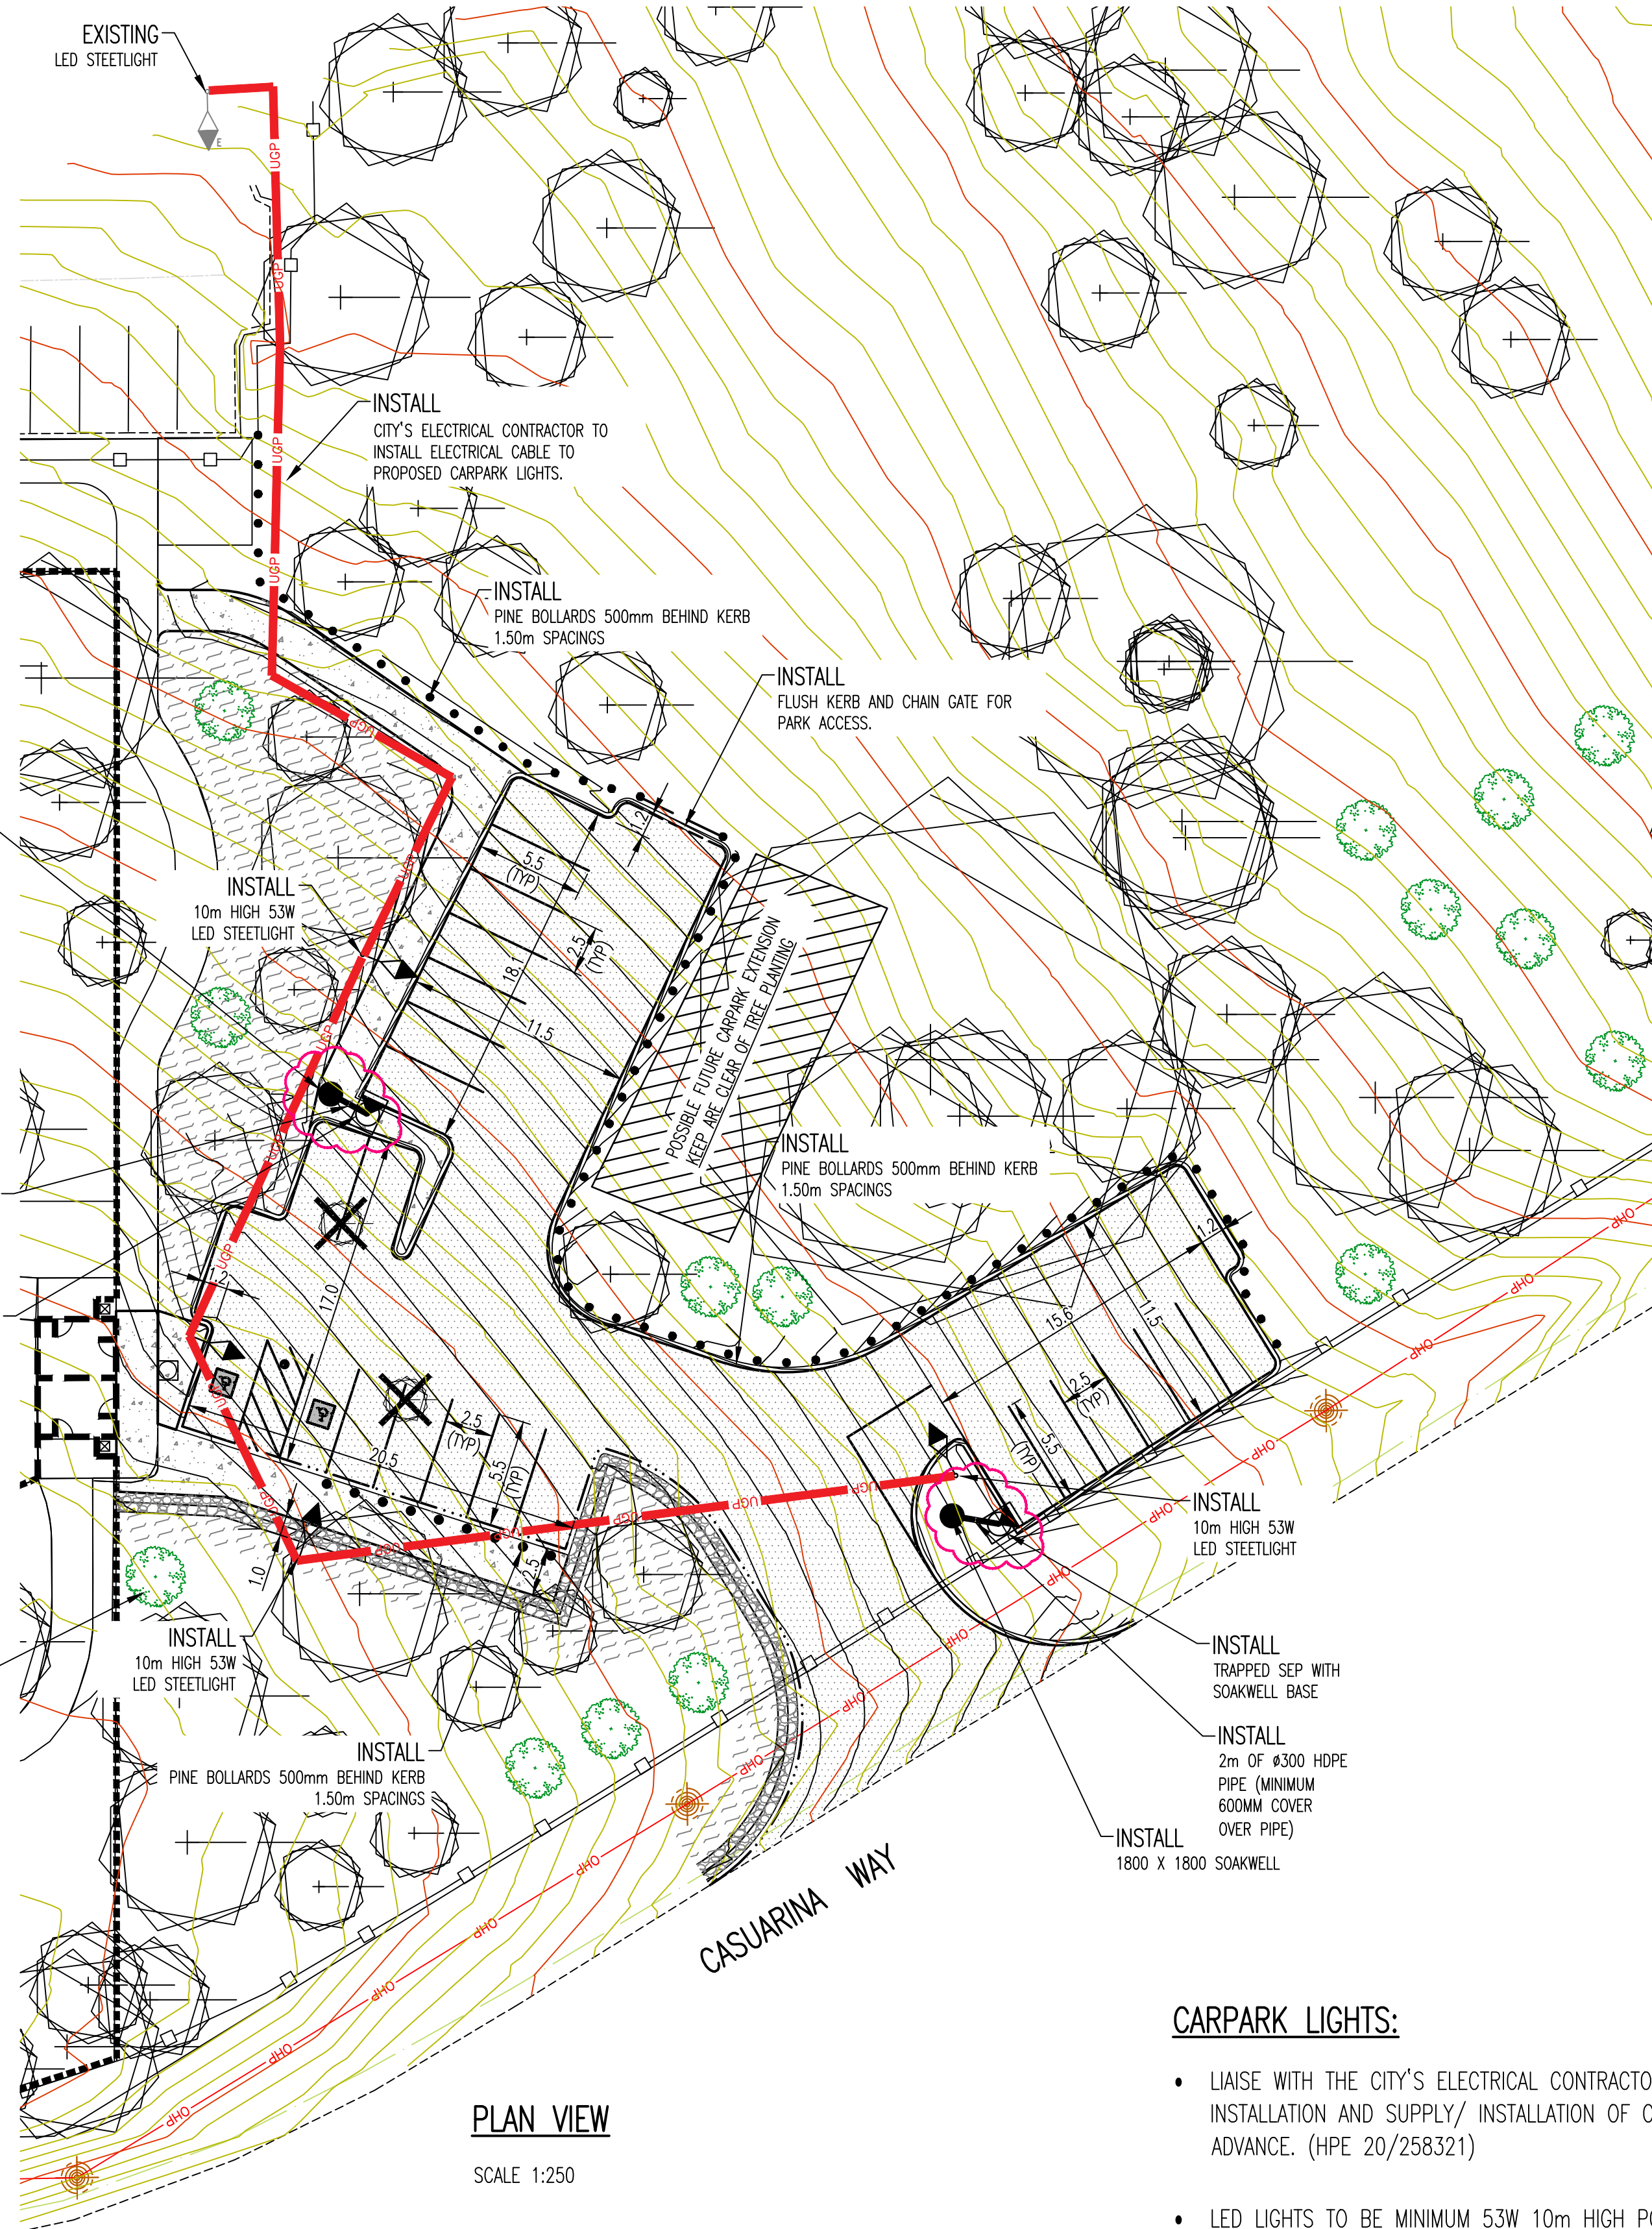


PLAN VIEW

SCALE 1:250

LEGEND	
EXISTING	PROPOSED
	KERBING (SEMI-MOUNTABLE)
	KERBING (FLUSH)
	KERBING (MOUNTABLE)
	EDGE OF BITUMEN
	FOOTPATH (CONCRETE)
	CONTOUR
	MANHOLE/GULLY/FLOW/SEP/COMB
	MX STRING, TANGENT POINT AND STRING POINT
	EXTEND OF EARTHWORKS
	TREE TO BE REMOVED
	TREE / SHRUB
	OVERHEAD POWER
	ASPHALT
	DRAINAGE ROCK SPALLING
	MULCH
	PROPOSED LV UNDERGROUND POWER
	53W LED

NOTES:

- CADASTRAL INFORMATION APPROXIMATE ONLY.
- SERVICE LOCATIONS DIAGRAMMATIC ONLY. CONTACT SERVICE AUTHORITIES FOR EXACT IN GROUND LOCATIONS.
- KERBING TO BE CONSTRUCTED IN ACCORDANCE WITH CITY OF WANNEROO DRG. No TS 05-1 AND TS 05-3.
- ALL DISTURBANCES TO EXISTING VERGE RETICULATION AND TURFING TO BE REINSTATED.
- LIAISE WITH COORDINATOR TREES & CONSERVATION TO SELECT SIZE, LOCATION AND SPECIES OF NEW TREE TO BE PLANTED.
- TREES TO BE REMOVED AS PER TREE REMOVAL FORM (19/464640).

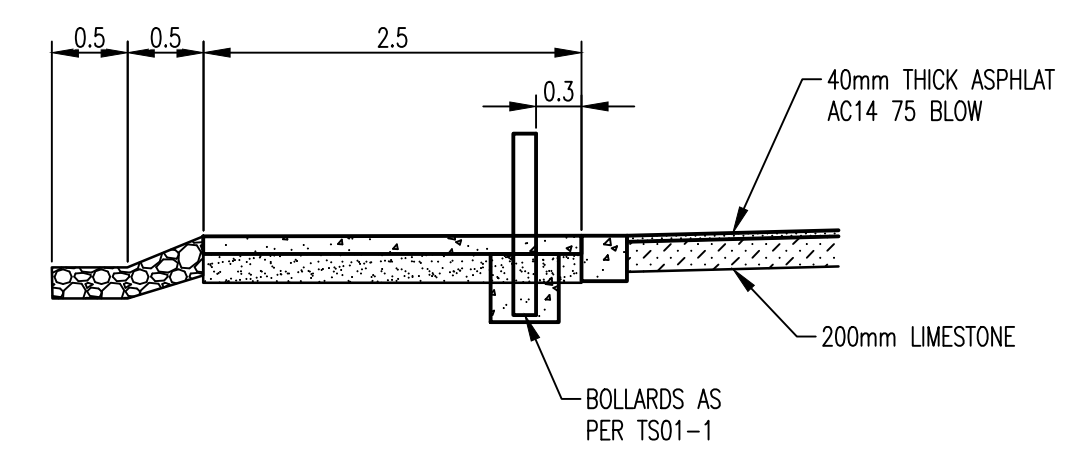

TYPICAL CROSS SECTION

SCALE 1:50

CARPARK LIGHTS:

- LIAISE WITH THE CITY'S ELECTRICAL CONTRACTOR ON THE CABLE INSTALLATION AND SUPPLY/ INSTALLATION OF CARPARK LIGHTS IN ADVANCE. (HPE 20/258321)
- LED LIGHTS TO BE MINIMUM 53W 10m HIGH POLES. MATCH STYLE OF EXISTING LED LIGHTS OF THE CARPARK ON THE NORTHERN SIDE OF THE DOG PARK. (HPE 19/240734).

REVISION					REVISION					REVISION				
No.	BY	DATE	AUTH	No.	No.	BY	DATE	AUTH	No.	No.	BY	DATE	AUTH	No.
A	DRAFT COPY	/2020												
0	ISSUED	/2020												
1	ISSUED	6/2020	P.W.											
2	USE HDPE PIPES INSTEAD OF CONCRETE	10/2020	P.W.											

SCALE: 2.5 0 2.5 5.0 7.5 10.0 12.5	DATE: 12/2018	DESIGNED: T.KING	CHECKED: T.KING	APPROVED: T.KING
SCALE IN METRES		DATE: 11/2019		
AHD	MCA	DESIGNED: T.KING	CHECKED: T.KING	APPROVED: T.KING
		DATE: 11/2019		

AUTHORISED: S. SPINKS	19/11/2020	AUTHORISED: G. CHETTLEBURGH	19/12/19
MANAGER COMMUNITY FACILITIES		MANAGER PARKS & CONSERVATION MANAGEMENT	
AUTHORISED: L. NICHOLSON	21/1/2020	AUTHORISED: H. SINGH	31/1/2020
MANAGER INFRASTRUCTURE CAPITAL WORKS		DIRECTOR ASSETS	
FINANCE CODE: PR-4250	PMO No.: PMO20031	DRAWING SET REF: 20/40958	PMO CONTAINER No.: 39979

CITY OF WANNEROO
ASSETS

EDGAR GRIFFITHS PARK
CASUARINA WAY GARDEN PARK DRIVE INTERSECTION
CAR PARK EXTENSION
WANNEROO

CONSTRUCTION PLAN
SHEET 1 OF 1

DRAWING No.	SHEET	REVISION	ORIGINAL DRG. SIZE
3703-5-2	A1		