


GROUND LEVEL DECK PART PLAN 1
SCALE 1:50

SUSPENDED FLOOR PART PLAN
SCALE 1:50

ROOF LEVEL PART PLAN
SCALE 1:50

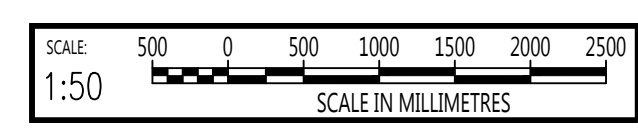

No.	REVISION	BY	DATE	AUTH	No.	REVISION	BY	DATE	AUTH	SCALE	SURVEYED	DRAWN	AUTHORISED	MANAGER ASSET PLANNING	MANAGER PARKS & CONSERVATION MANAGEMENT	FINANCE CODE	PRM NO.	PRM CONTAINER No.
0	ISSUED FOR TENDER	TENCO	29/04/21							NTS	TENCO	TENCO				PR-4308	21019	
										DATUM	DESIGNED	CHECKED	APPROVED	MANAGER INFRASTRUCTURE CAPITAL WORKS	MANAGER INFRASTRUCTURE CAPITAL WORKS	00/00000	21953	
										LOCAL	ENGINEER	COORDINATOR DESIGN	DIRECTOR ASSETS					

CITY OF WANNEROO ASSETS

STUDMASTER PARK
JAMES SPIERS DRIVE, WANNEROO
BOARDWALK, BRIDGE AND VIEWING TOWER RENEWAL

VIEWING PLATFORM - PART PLAN 1
SHEET 2 OF 6

DRAWING No. 4008 - 2 - 0
SHEET 2 OF 6
REVISION
ORIGINAL DRG. SIZE A1