


# SUNNINGDALE ROAD – NEW PATHWAY

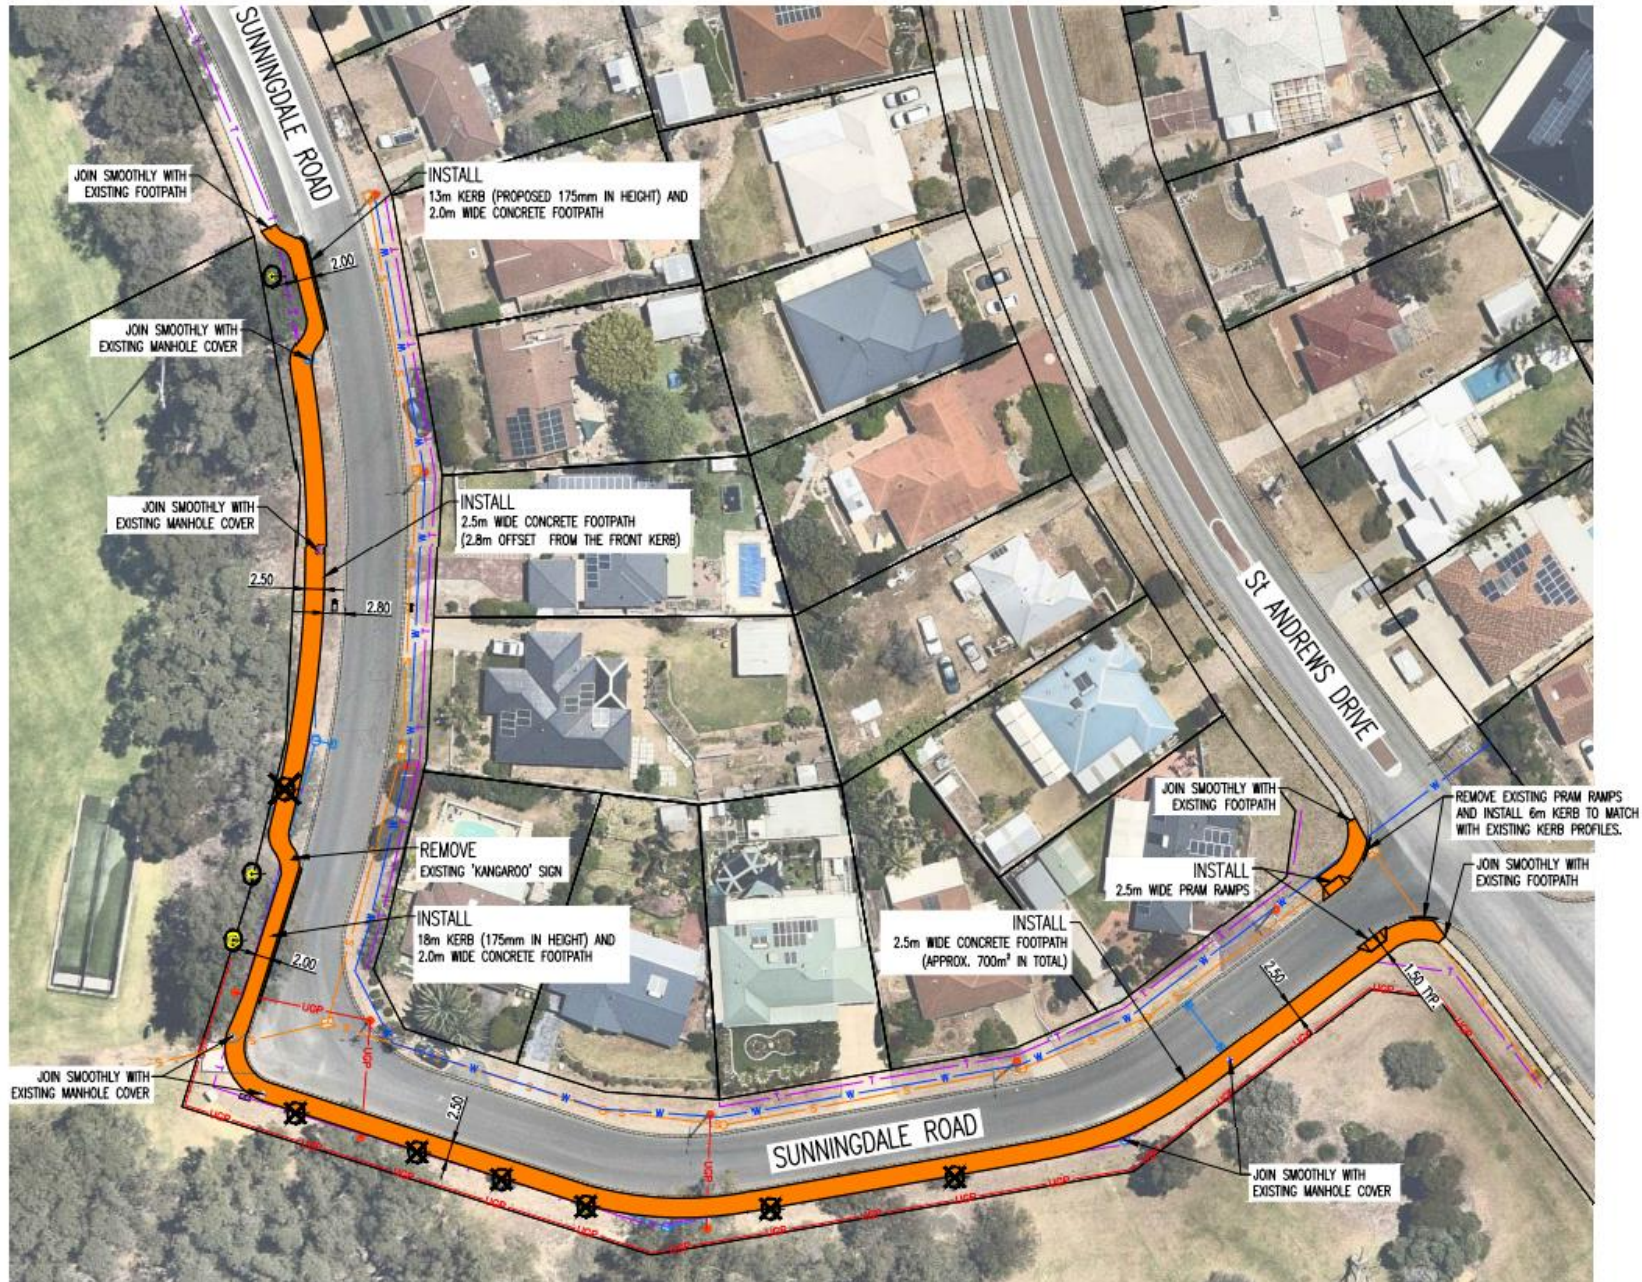

CONSTRUCTION PLAN REF: 3988-01-0