


HINCKLEY PARK, HOCKING – NEW CARPARK

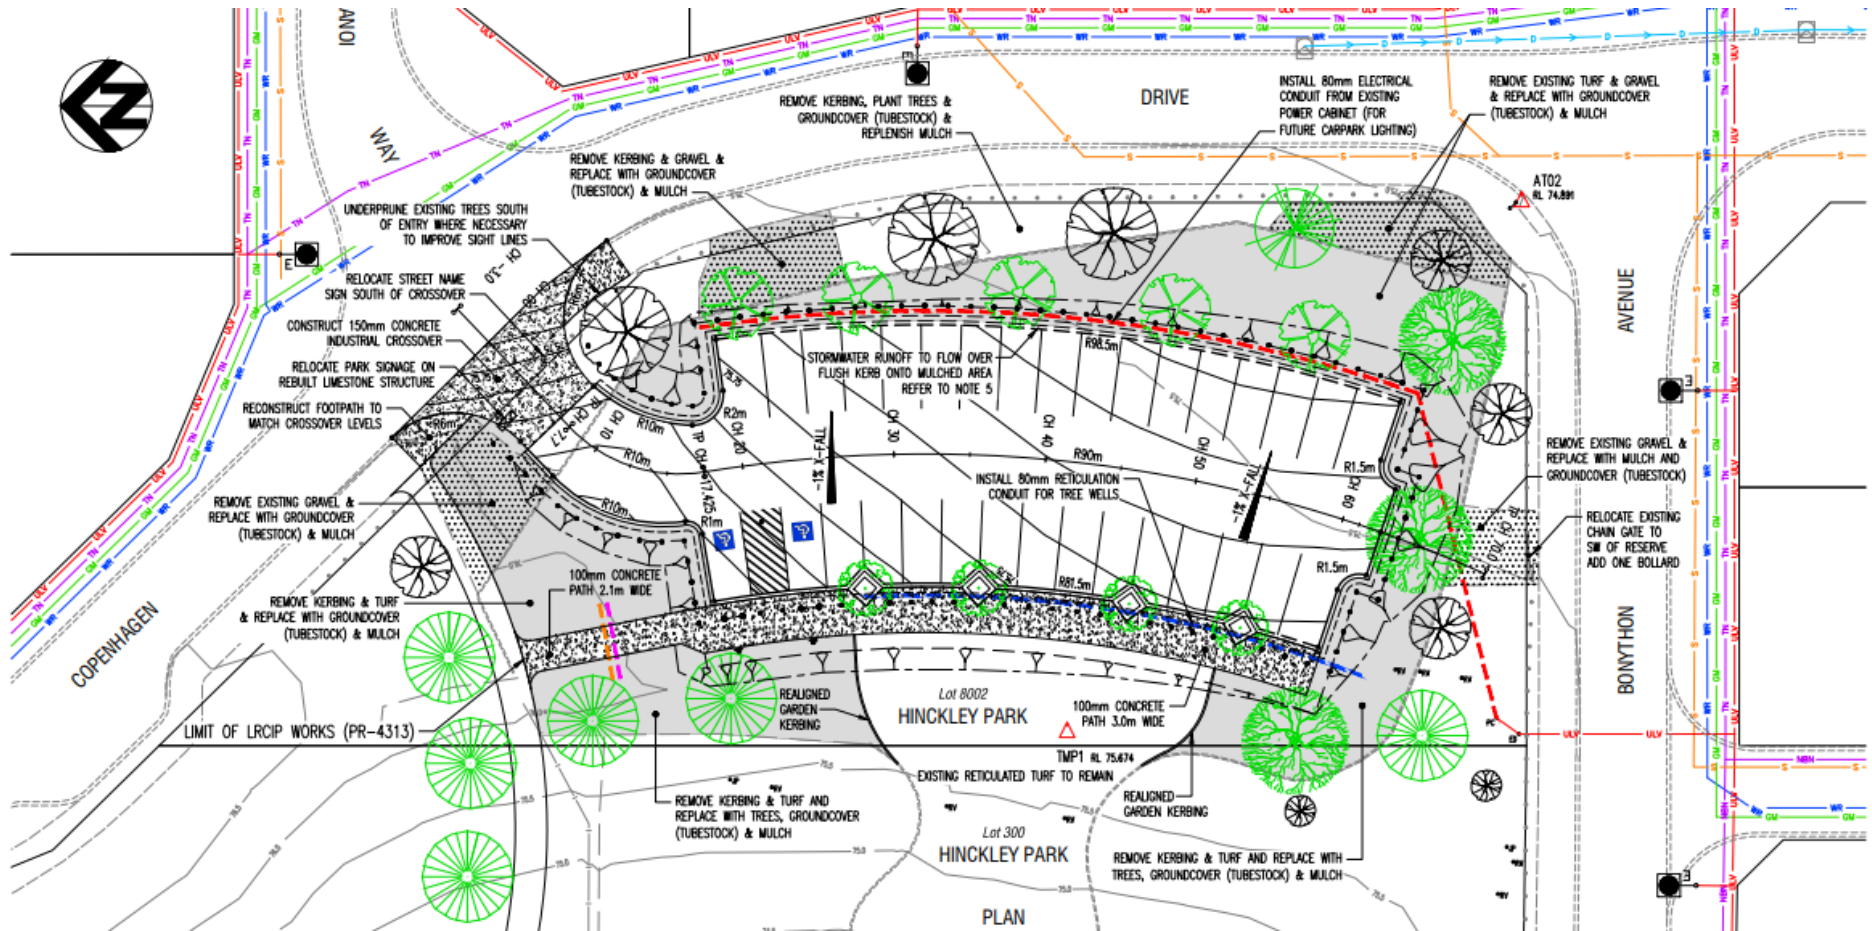

CONSTRUCTION PLAN REF: 3973-3-0