


1 3D VIEW 1

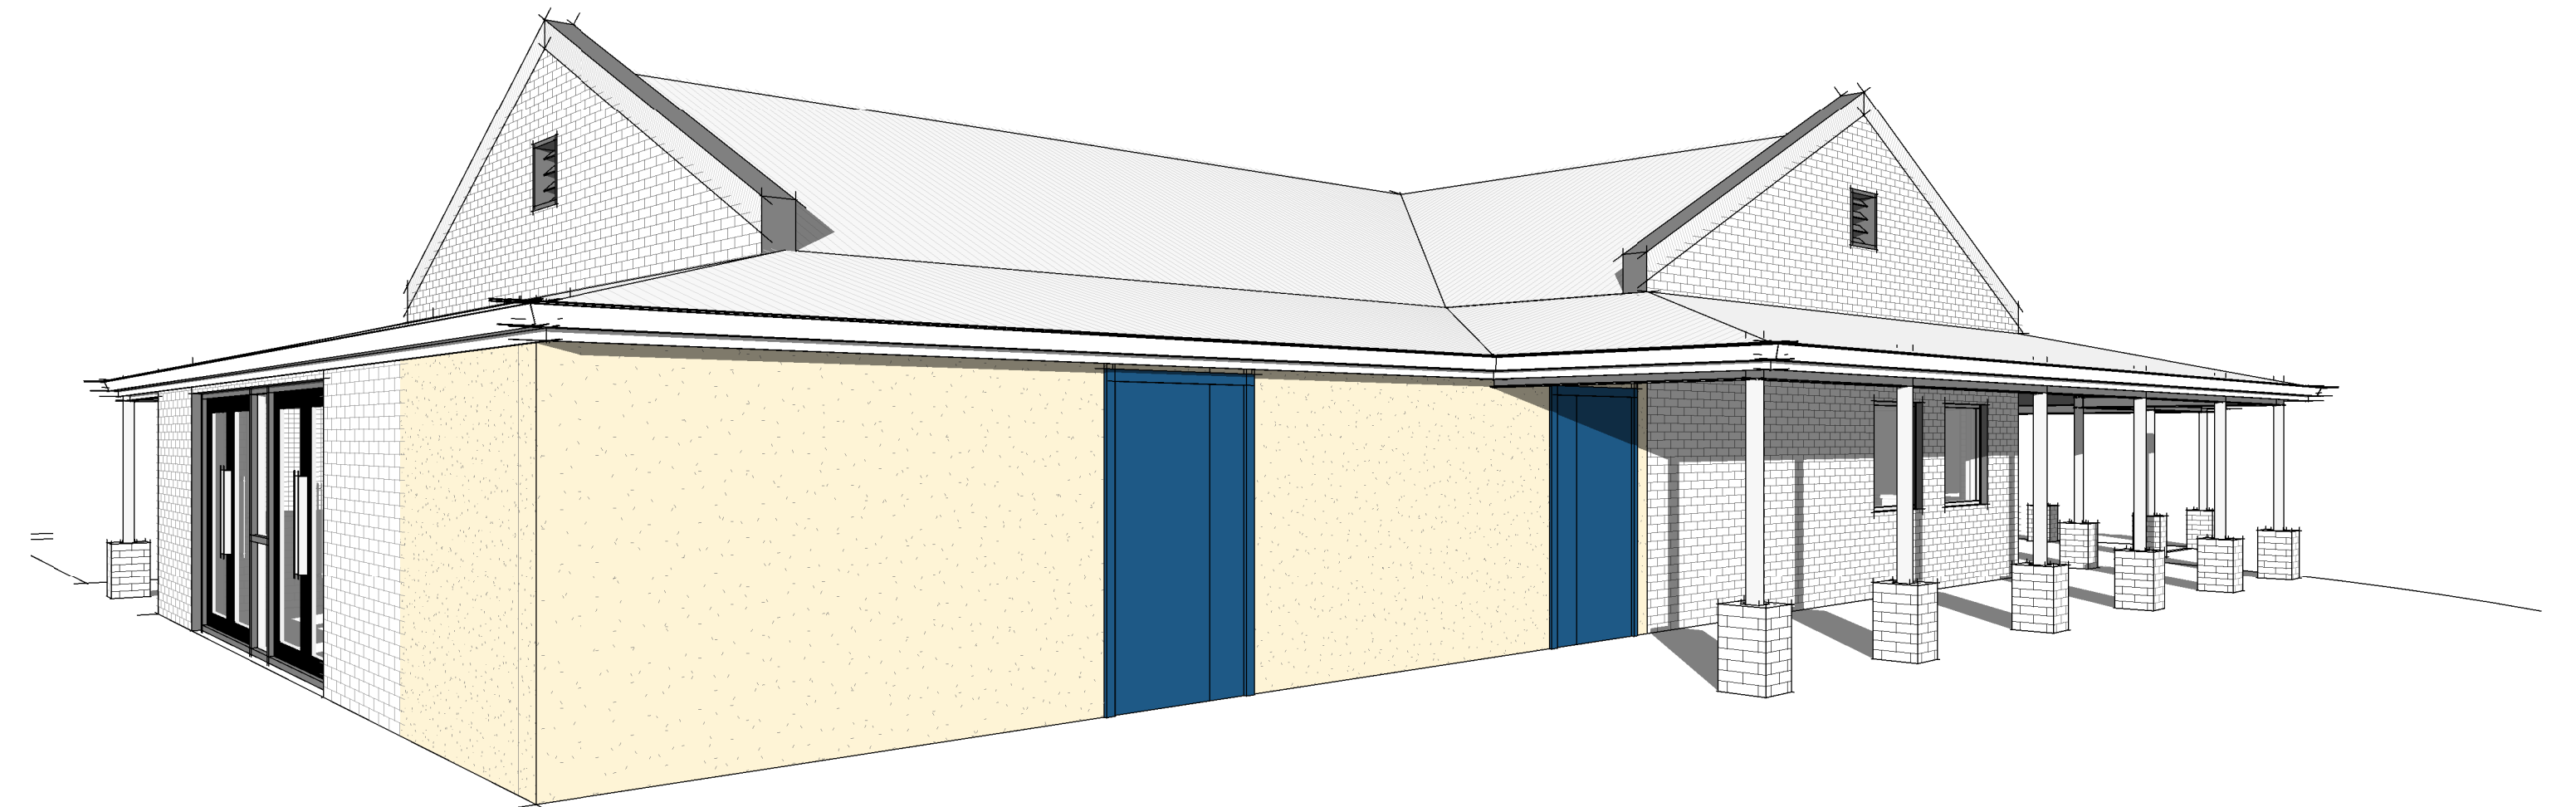

4 3D VIEW 3

No.	REVISION	BY	DATE	AUTH	No.	REVISION	BY	DATE	AUTH	SCALE:	SCALE IN METRES	GRID:	GRID:	DRAWN:	DESIGNED:	CHECKED:	APPROVED:	FINANCE CODE	PWD No.	DRAWING No.	SHEET	REVISION	ORIGINAL DRG. SIZE	
A.	REVISED PRELIMINARY DESIGN TO SUIT CLIENT'S COMMENTS	CT	07.07.2021											LEE YAW	ANA KONAGEVIC	MANAGER COMMUNITY FACILITIES	MANAGER INFRASTRUCTURE CAPITAL WORKS	PR-3941	283408	3941-302-C	4		A1	
B.	FINALISE CONCEPT DESIGN AS PER CLIENT'S FEEDBACK	AK	30.09.2021											ANA KONAGEVIC	MANAGER COMMUNITY FACILITIES	MANAGER INFRASTRUCTURE CAPITAL WORKS	MANAGER INFRASTRUCTURE CAPITAL WORKS							
C.	SUBMITTED FOR DEVELOPMENT APPROVAL	AK	08.11.2021											MANAGER COMMUNITY FACILITIES	MANAGER COMMUNITY FACILITIES	MANAGER COMMUNITY FACILITIES	MANAGER INFRASTRUCTURE CAPITAL WORKS							