



LOCATION PLAN



LIGHTPOLES LOCATION INDICATIVE ONLY
ALL-ABILITIES TOILET FACILITIES AND UTILITY CABINET

2.1M HIGH PLAYGROUND FENCE TO PLAYING FIELDS INTERFACE

EXISTING SHELTER
EXISTING BENCHES
EXISTING BALUSTRADE

LIMESTONE BLOCK RETAINING WALL W/ 2.1M HIGH FENCING
REGRADED SLOPE, PROPOSED SWALE PLANTING WITH TURFED MAINTENANCE ACCESS

1.2M HIGH PLAYGROUND FENCE TO PARKING AREA INTERFACE

PROPOSED PATH CONNECTION & MAINTENANCE ACCESS

EXISTING LIGHTING BOLLARD TO REMAIN

REGRADED SLOPE AND RE-TURFED

EXISTING FOOTPATH

LEGEND

- | | | |
|-------------------------|--|---|
| 1 GATE ENTRY | 16 FENCING ON RETAINING WALL | GREY CONCRETE HARDSTAND WITH PAINTED PATTERNS |
| 2 FEATURE ENTRANCE SIGN | 17 UNIVERSAL ACCESS TOILET & UTILITY CABINET | SAND SOFTFALL |
| 3 PICNIC SETTING | 18 SHADE SAILS | TURF |
| 4 BENCH / SEATING | 19 ADDITIONAL ACROD BAYS | FEATURE PLANTING |
| 5 ELECTRIC BARBECUE | 20 CCTV POLE LOCATION | RUBBER SOFTFALL |
| 6 DRINK FOUNTAIN | A MOUNTAIN PLAY AREA | PROPOSED TREE |
| 7 BIN W/ ENCLOSURE | B JUNGLE PLAY AREA | EXISTING TREE |
| 8 SEATING WALL | C TOWN / COUNTRY PLAY AREA | |
| 9 SHADE STRUCTURES | D DESERT PLAY AREA | |
| 10 MAINTENANCE GATE | E WATER PLAY AREA | |
| 11 BOLLARDS | F BEACH PLAY AREA | |
| 12 LIGHTPOLE | G SWING PLAY AREA | |
| 13 CARPARK EXTENSION | H NATURE PLAY AREA / CREEK RIVER | |
| 14 MAINTENANCE ACCESS | | |
| 15 PLAYGROUND FENCING | | |



MOUNTAIN PLAY AREA & ENTRY

- 1 FEATURE ENTRY SIGN
- 2 TOWER PLAY UNIT
- 3 EMBANKMENT SLIDE
- 4 TUNNEL & WALL PLAY UNIT
- 5 SEE SAW ROCKER
- 6 RUBBER SOFTFALL MOUNDING
- 7 ROCK MOUNDING W/ SOFTFALL STEPS
- 8 1:20 SLOPE PATH TO TOP OF SLIDE
- 9 RIVER SURFACE PATTERNING
- 10 SHADE SAILS
- 11 ROCKER UNIT
- 12 SWINGSET
- 13 SAND SOFTFALL
- 14 SEATING WALL



FEATURE ENTRYWAY



TOWER PLAY UNIT



VIEW OF TUNNEL AND WALL CLIMBING UNIT

DAM PATTERN/
GRAPHIC TO
BE APPLIED TO
FULL WIDTH OF
TUNNEL



VIEW OF SWING SET



JUNGLE PLAY & NATURE PLAY AREAS

LEGEND

- | | |
|---------------------------|--------------------------|
| 1 AIRPLANE PANEL PLAY | 7 TIMBER STEPPERS |
| 2 ALL-ABILITIES CAROUSEL | 8 LIMESTONE SEATING WALL |
| 3 SNAKE SCULPTURE | 9 RUBBER SOFTFALL |
| 4 LEAF SHADER | |
| 5 DRY RIVER CREEKBED | |
| 6 BALANCE / CROSSING LOGS | |



VIEW OF JUNGLE PLAY AREA



VIEW OF CAROUSEL AT JUNGLE PLAY AREA



VIEW OF NATURE PLAY AT DRY CREEKBED



ALL-ABILITIES BIKE & SCOOTER PLAY AREA



PLAY SERVICE STATION - WILLPLAY




PLAY SHOP - WILLPLAY



PLAY SHOP - WILLPLAY

TOWN & COUNTRY BIKE TRACK AREA

- LEGEND
- 1 ALL ABILITIES CAR UNIT
 - 2 SHOPFRONT UNIT
 - 3 SERVICE STATION UNIT
 - 4 PAINTED CONCRETE PIPE STEPPERS
 - 5 TRAFFIC SIGNS
 - 6 CROSSINGS
 - 7 MULCH ONLY AREAS
 - 8 CONCRETE BIKE PATH WITH LINEMARKING

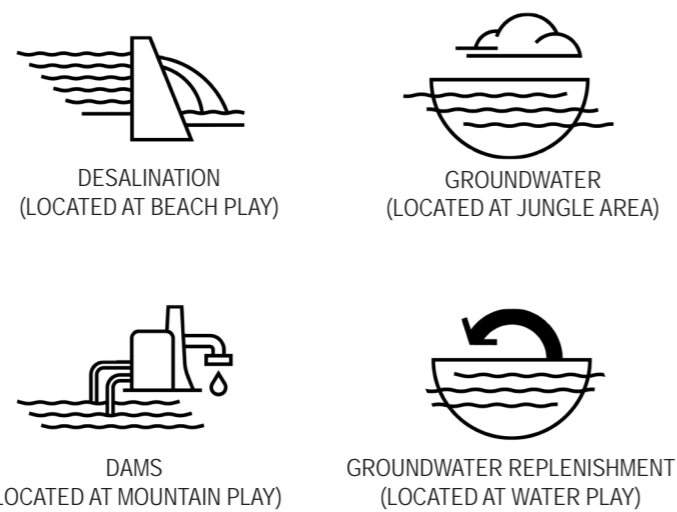


INTERACTIVE PLAY - WATER SOURCES



INFORMATION POSTS LOCATED THROUGHOUT THE PLAYGROUND



COLOURED CONCRETE PIPES AND PAINTED LINEMARKING FOR WATER SOURCE INFORMATION

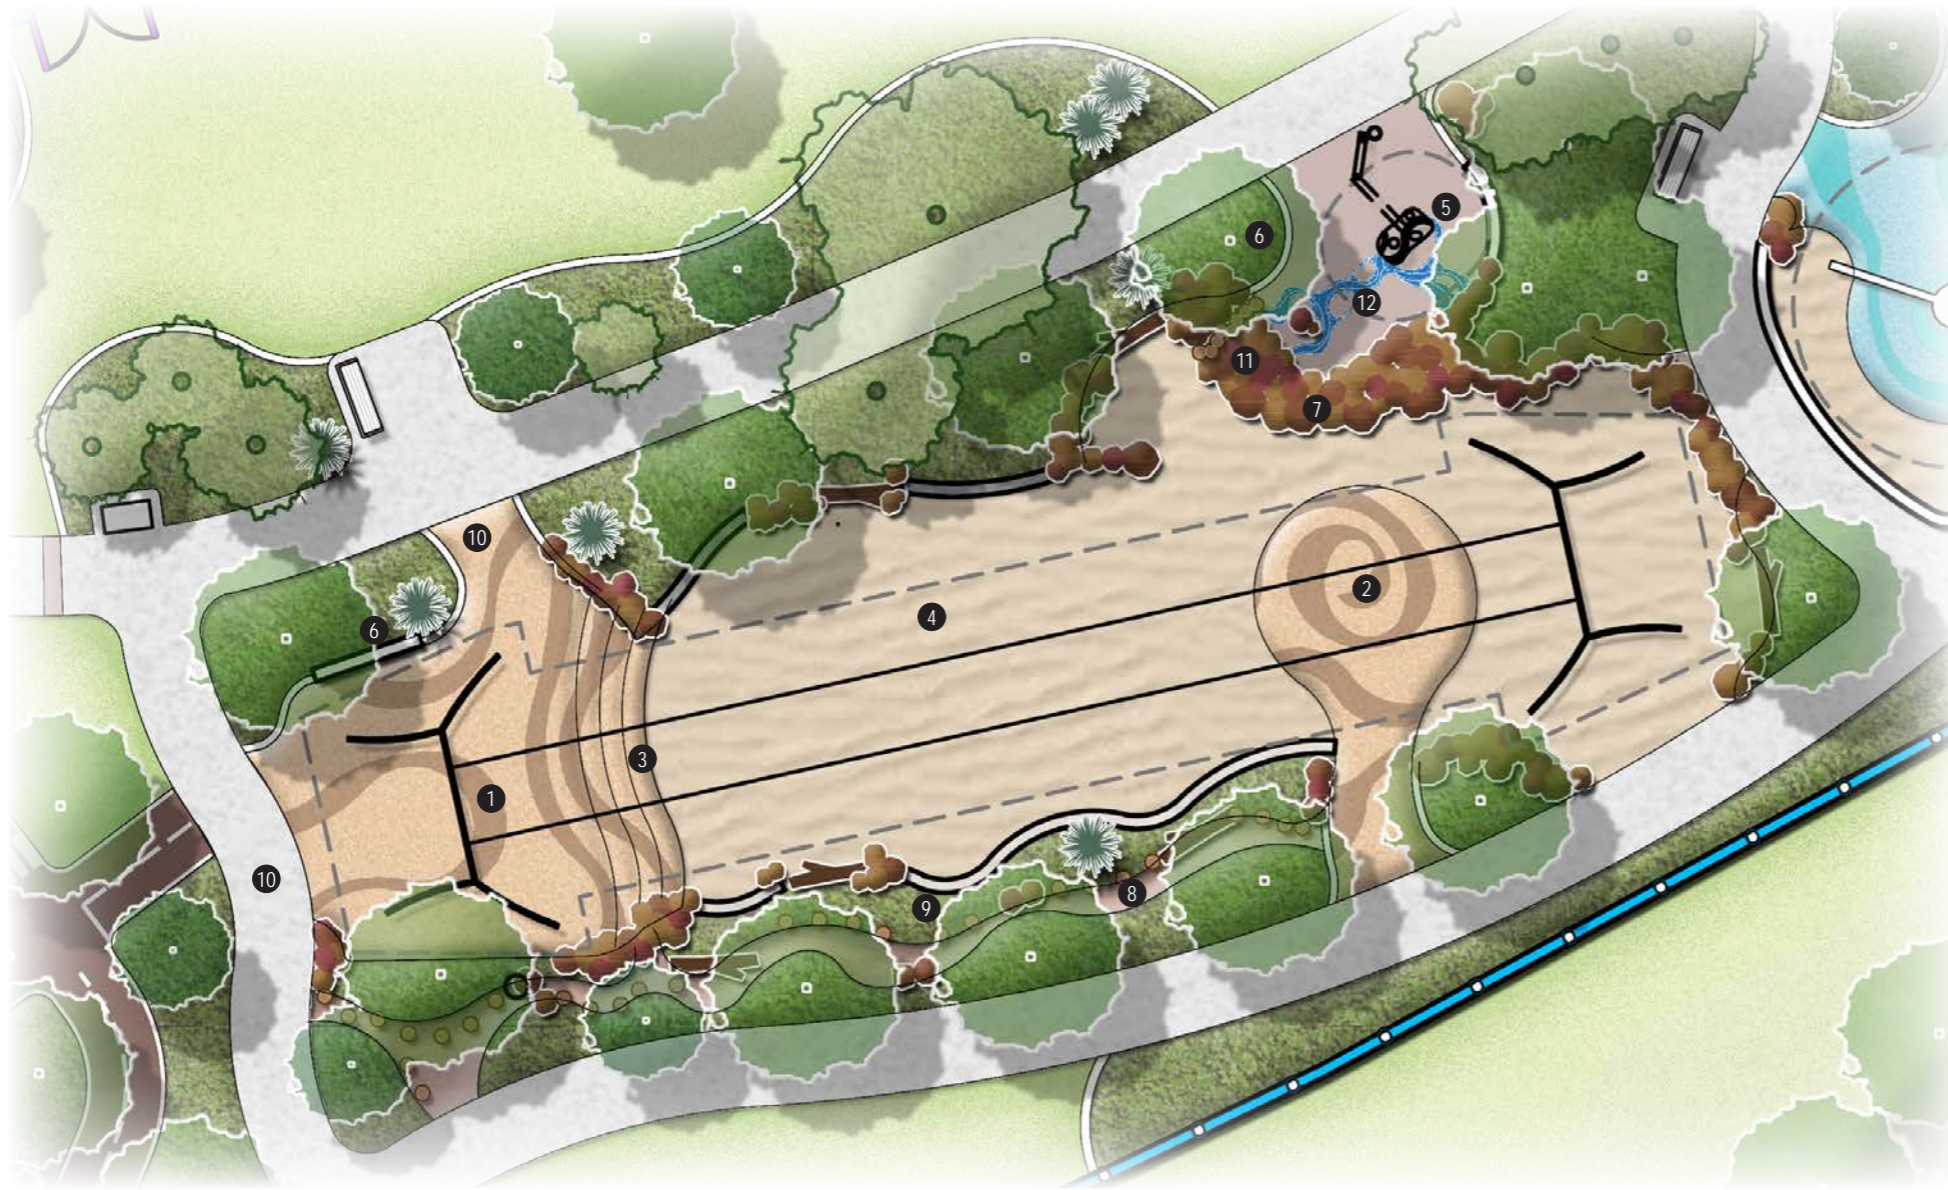

DESERT AND WATER PLAY AREA

LEGEND

- | | |
|---------------------------------------|---|
| 1 FLYING FOX W/ ALL-ABILITIES SEATING | 9 TIMBER STEPPERS |
| 2 RUBBER SOFTFALL (DESERT PALETTE) | 10 ALL-ABILITIES ACCESSIBLE PATHWAYS TO FLYING FOX |
| 3 MOULDED STEPS TO RUBBER SOFTFALL | 11 ROCK MOUNDING WITH PLANTING & TIMBER STEPPERS TO WATERPLAY INTERFACE TO SAND |
| 4 SAND SOFTFALL | 12 CONTOURED CONCRETE SURFACE TO SIMULATE RIVER STREAMS |
| 5 WATER PLAY TABLE & CHANNELS | |
| 6 LIMESTONE BLOCK SEATING WALL | |
| 7 ROCK INTERFACE | |
| 8 DRY CREEKBED NATURE PLAY | |



ALL-ABILITIES WATER PLAY, LOG STEPPERS, ROCKS AND CREEK



FLYING FOX WITH DESERT PALETTE RUBBER SOFTFALL MOUNDING (VIEW FROM START POINT)



VIEW OF FLYING FOX LANDING AREA



BEACH AND OCEAN PLAY AREA

LEGEND

- 1 KOMPAN FRIGATE
- 2 PENDULUM SWING
- 3 SAND FACTORY
- 4 SPRINGER UNIT
- 5 SAND SOFTFALL
- 6 RUBBER SOFTFALL (OCEAN PALETTE)
- 7 SHADE SAILS
- 8 LIMESTONE SEATING WALL
- 9 RUBBER SOFTFALL FOR ALL-ABILITIES ACCESS



ALL-ABILITIES COMBINATION UNIT - KOMPAN FRIGATE



VIEW OF SAND FACTORY AND WATER SOURCES INTERACTIVE POST



PICNIC SETTING AREAS AT TOWN PLAY AREA



PICNIC SETTING AT JUNGLE PLAY AND NATURE PLAY

