


- NOTES:**
- CADASTRAL INFORMATION APPROXIMATE ONLY.
 - SERVICE LOCATIONS DIAGRAMMATIC ONLY.
 - FOR DESIGN STAGE UTILITY INVESTIGATION MAP REFER TO HPE 23/129324.
 - FOR COST ESTIMATE REFER TO HPE 23/98661.
 - LEVELS OF SIDE ROAD TO BE SET OUT BY SURVEYORS AS PER SET OUT DOCUMENT.
 - REINSTATE VERGE WITH MULCH. NO CONSTRUCTION SAND OR LIMESTONE SHOULD REMAIN ON THE SURFACE.
 - PRUNE SHRUBS IF NECESSARY.

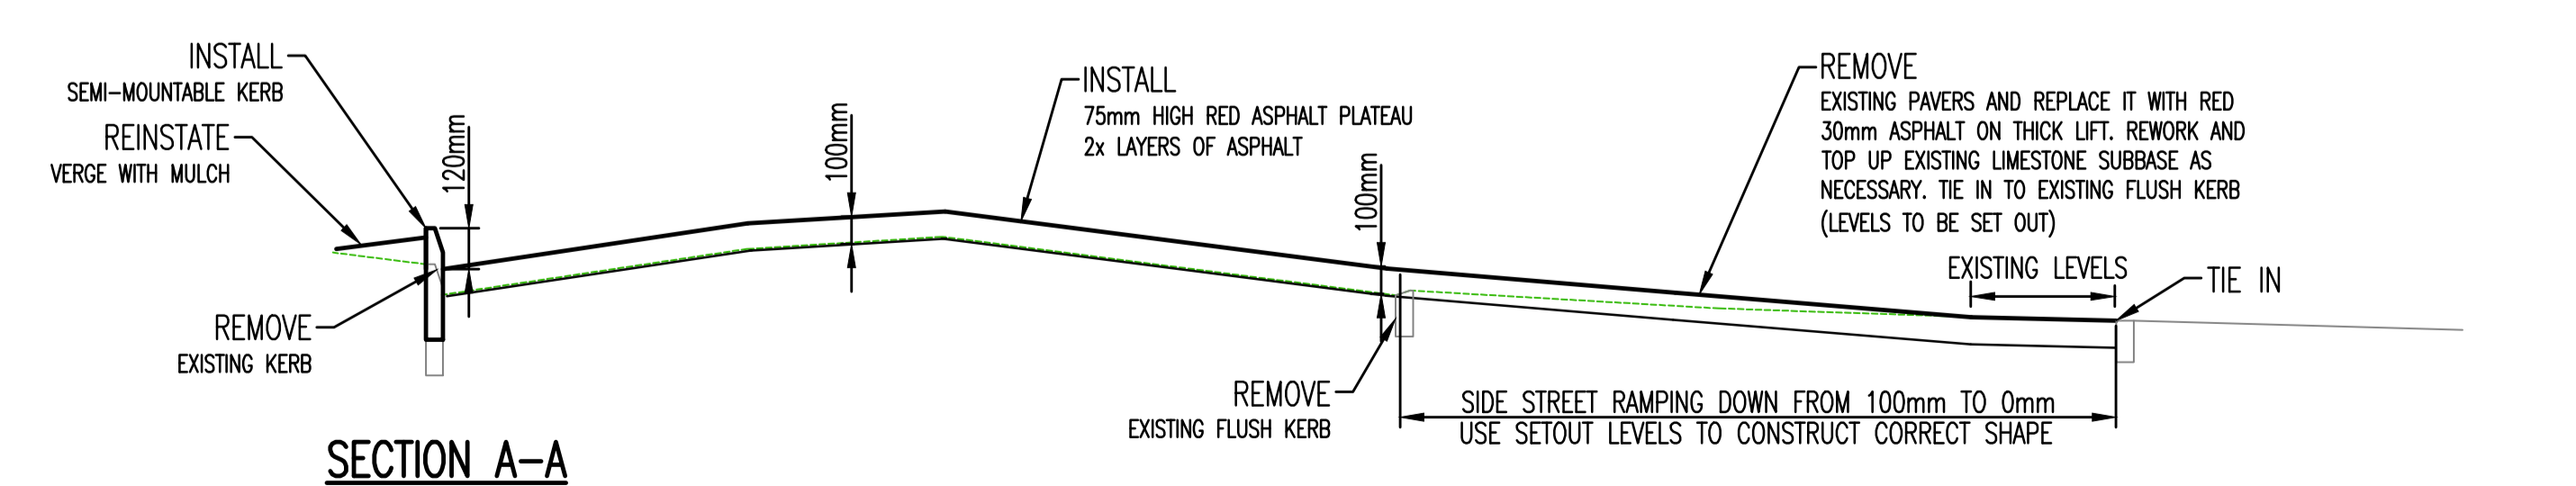

BLACKSPOT PROJECT

CITY OF WANNEROO ASSETS
SHOREHAVEN BOULEVARD
 FROM HELMSMAN AVE TO MARMION AVE
 PLATEAU AND RED ASPHALT HUMPS
 ALKIMOS

CONSTRUCTION PLAN
 SHEET 2 OF 2

REVISION				REVISION				SCALE: 1:500				SURVEYED: 3/2023				DRAWN: 5/2023				AUTHORISED: 11/05/23				FINANCE CODE: PR-4225				PMO No.: 23028											
A DRAFT COPY				BY: INITIAL: 3/2023				DATE: 3/2023				SCALE: 5 0 5 10 15 20 25				SURVEYOR: [REDACTED]				MANAGER INFRASTRUCTURE CAPITAL WORKS				PR-4225				23028											
0 ISSUED				BY: K.R. 5/2023				DATE: 5/2023				SCALE: LOCAL				GRID: PCC2020				DESIGNED: 5/2023				CHECKED: 11/05/23				APPROVED: 11/05/23				DRAWING SET REF: 23/98664				PMO CONTAINER No.: 46493			
1 REVISION - INSTALL PEDESTRIAN CUT THROUGH AT PLATEAU AS REQUESTED IN ROAD SAFETY AUDIT & REMOVED ASPHALT HUMP AT HELMSMAN AVE				BY: K.R. 3/2024				DATE: 3/2024																															
2 REVISION - PLATEAU AT HELMSMAN PARADE TO BE 100mm IN HEIGHT				BY: K.R. 5/2024				DATE: 5/2024																															

