

PATHWAY CONNECTS TO CRICKET PRACTICE NETS AND SPORT BENCHES

1135 PRIVATELY OWNED LOT

SWALE AREA - LANDSCAPE TREATMENT DESIGNED BY OTHERS, SEE DRAWING LO2

EXISTING LIMESTONE BLOCK TERRACED RETAINING WALLS

PROPOSED LOCATION OF (DOUBLE) CRICKET PRACTICE NETS, FINAL LOCATION AND SIZE SUBJECT TO DETAIL DESIGN AND COSTING.

MINIMUM AND MAXIMUM DIMENSIONS FOR AFL PLAYING FIELD.
-PRECISE DIMENSIONS AND LOCATION OF FIELD TO BE ADVISED.
NOTE: MAXIMUM DIMENSION FOR AFL FIELD IS NOT POSSIBLE WITH EXISTING EARTHWORKS.

GROUPS OF TREES PROPOSED TO BACK OF EXISTING LIMESTONE BLOCK TERRACES TO PROVIDE SHELTER AND SHADE FOR SPECTATORS

PROPOSED LOCATION OF CRICKET PITCH, TO BE ORIENTED 3 DEGREES OFF NORTH

PROPOSED LOCATION AND EXTENT OF CRICKET FIELD - SHOWN WITH MINIMUM RADIUS OF 137m. PRECISE DIMENSIONS AND LOCATION TO BE ADVISED

PROPOSED LOCATION FOR FLOODLIGHTING TO FOOTBALL FIELD - FOUR FLOODLIGHTS, FINAL LOCATION TO BE ADVISED

PROPOSED LOCATION FOR DOUBLE PLATE BBQ.

DRIVE

PROPOSED LOCATION FOR CHILDREN'S PLAY AREA, EXTENT AND PLAY EQUIPMENT TO BE ADVISED.

WALDBURG


PROPOSED LOCATION FOR CHANGING ROOMS

PROPOSED LOCATION FOR 80 BAY CARPARK AREA -DESIGN INDICATIVE ONLY, ENTRY AND PARKING LAYOUT TO BE FINALISED.

EXISTING MATURE OAK TREE TO BE RETAINED - PRECISE LOCATION TO BE VERIFIED

LEGEND:

- EXISTING
- TREE
- PROPOSED
- CARPARK
- PLAY AREA
- FLOODLIGHT
- PLANTING BED
- PROPOSED TREE
- SHRUBS
- CAR PARK (MEDIAN PLANTING)
- FOOTBALL FIELD
- CRICKET PITCH
- CRICKET FIELD
- CHANGING ROOMS
- CRICKET PRACTICE NETS
- TUBESTOCK PLANTING
- VIEW POINT/ PICNIC SHELTER
- WORKOUT STATION
- CIRCUIT PATH

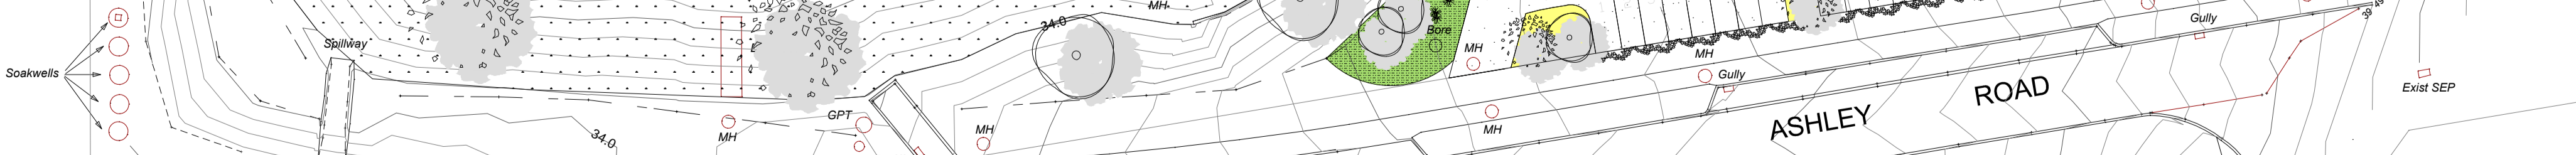

CITY OF WANNEROO
INFRASTRUCTURE

JIMBUB RESERVE
SPORTS FACILITIES
OVAL IRRIGATION DEVELOPMENT AND LANDSCAPING
ASHBY

LANDSCAPE MASTER PLAN
SHEET 1 OF 1

NO.	REVISION	BY	DATE	AUTH	NO.
A	DRAFT COPY	AD	08/2010		
G	ISSUED FOR CONSULTATION	IN	03/2011		

NO.	REVISION	BY	DATE	AUTH	NO.

SCALE: 1:500
SCALE IN METRES

DATUM: LOCAL LOCAL

SURVEYED: N/A	DATE: / /2010
DESIGNED: A.OAKS/N.NGUYEN	DATE: /10/2010
CHECKED: A.OAKS/N.NGUYEN	DATE: /2011
COORDINATOR DESIGN & CONSTRUCTION	

SUPPORTED: H.SINGH	10/03/2011	MANAGER INFRASTRUCTURE MAINTENANCE
AUTHORISED: P.WILLIAMS	09/03/2011	MANAGER INFRASTRUCTURE PROJECTS
APPROVED: D.BLAIR	14/03/2011	DIRECTOR INFRASTRUCTURE
FILE No.:	4709	
PROJECT No.:	PR-1190	

DRAWING No. SHEET REVISION ORIGINAL DRG. SIZE

2614 - 1 - 0 A1