

REV.	DATE	AMENDMENT	INIT.
A	07.03.17	PRELIMINARY ISSUE	SC
B	21.03.17	PRELIMINARY ISSUE	SC


CLIENT
FJM PROPERTY

PROJECT
MINDARIE MARINA BOAT STORAGE
PROJECT ADDRESS
33 OCEAN FALLS BOULEVARD
MINDARIE

MJA PROJECT NUMBER
14067
PROJECT STATUS
PRELIMINARY

TRUE NORTH
SCALE
1:200 @ A1

DRAWING
DEMOLITION PLAN
DRAWING NO.
A1.01
DRAFTER
SC
CHECKED
REV.
B

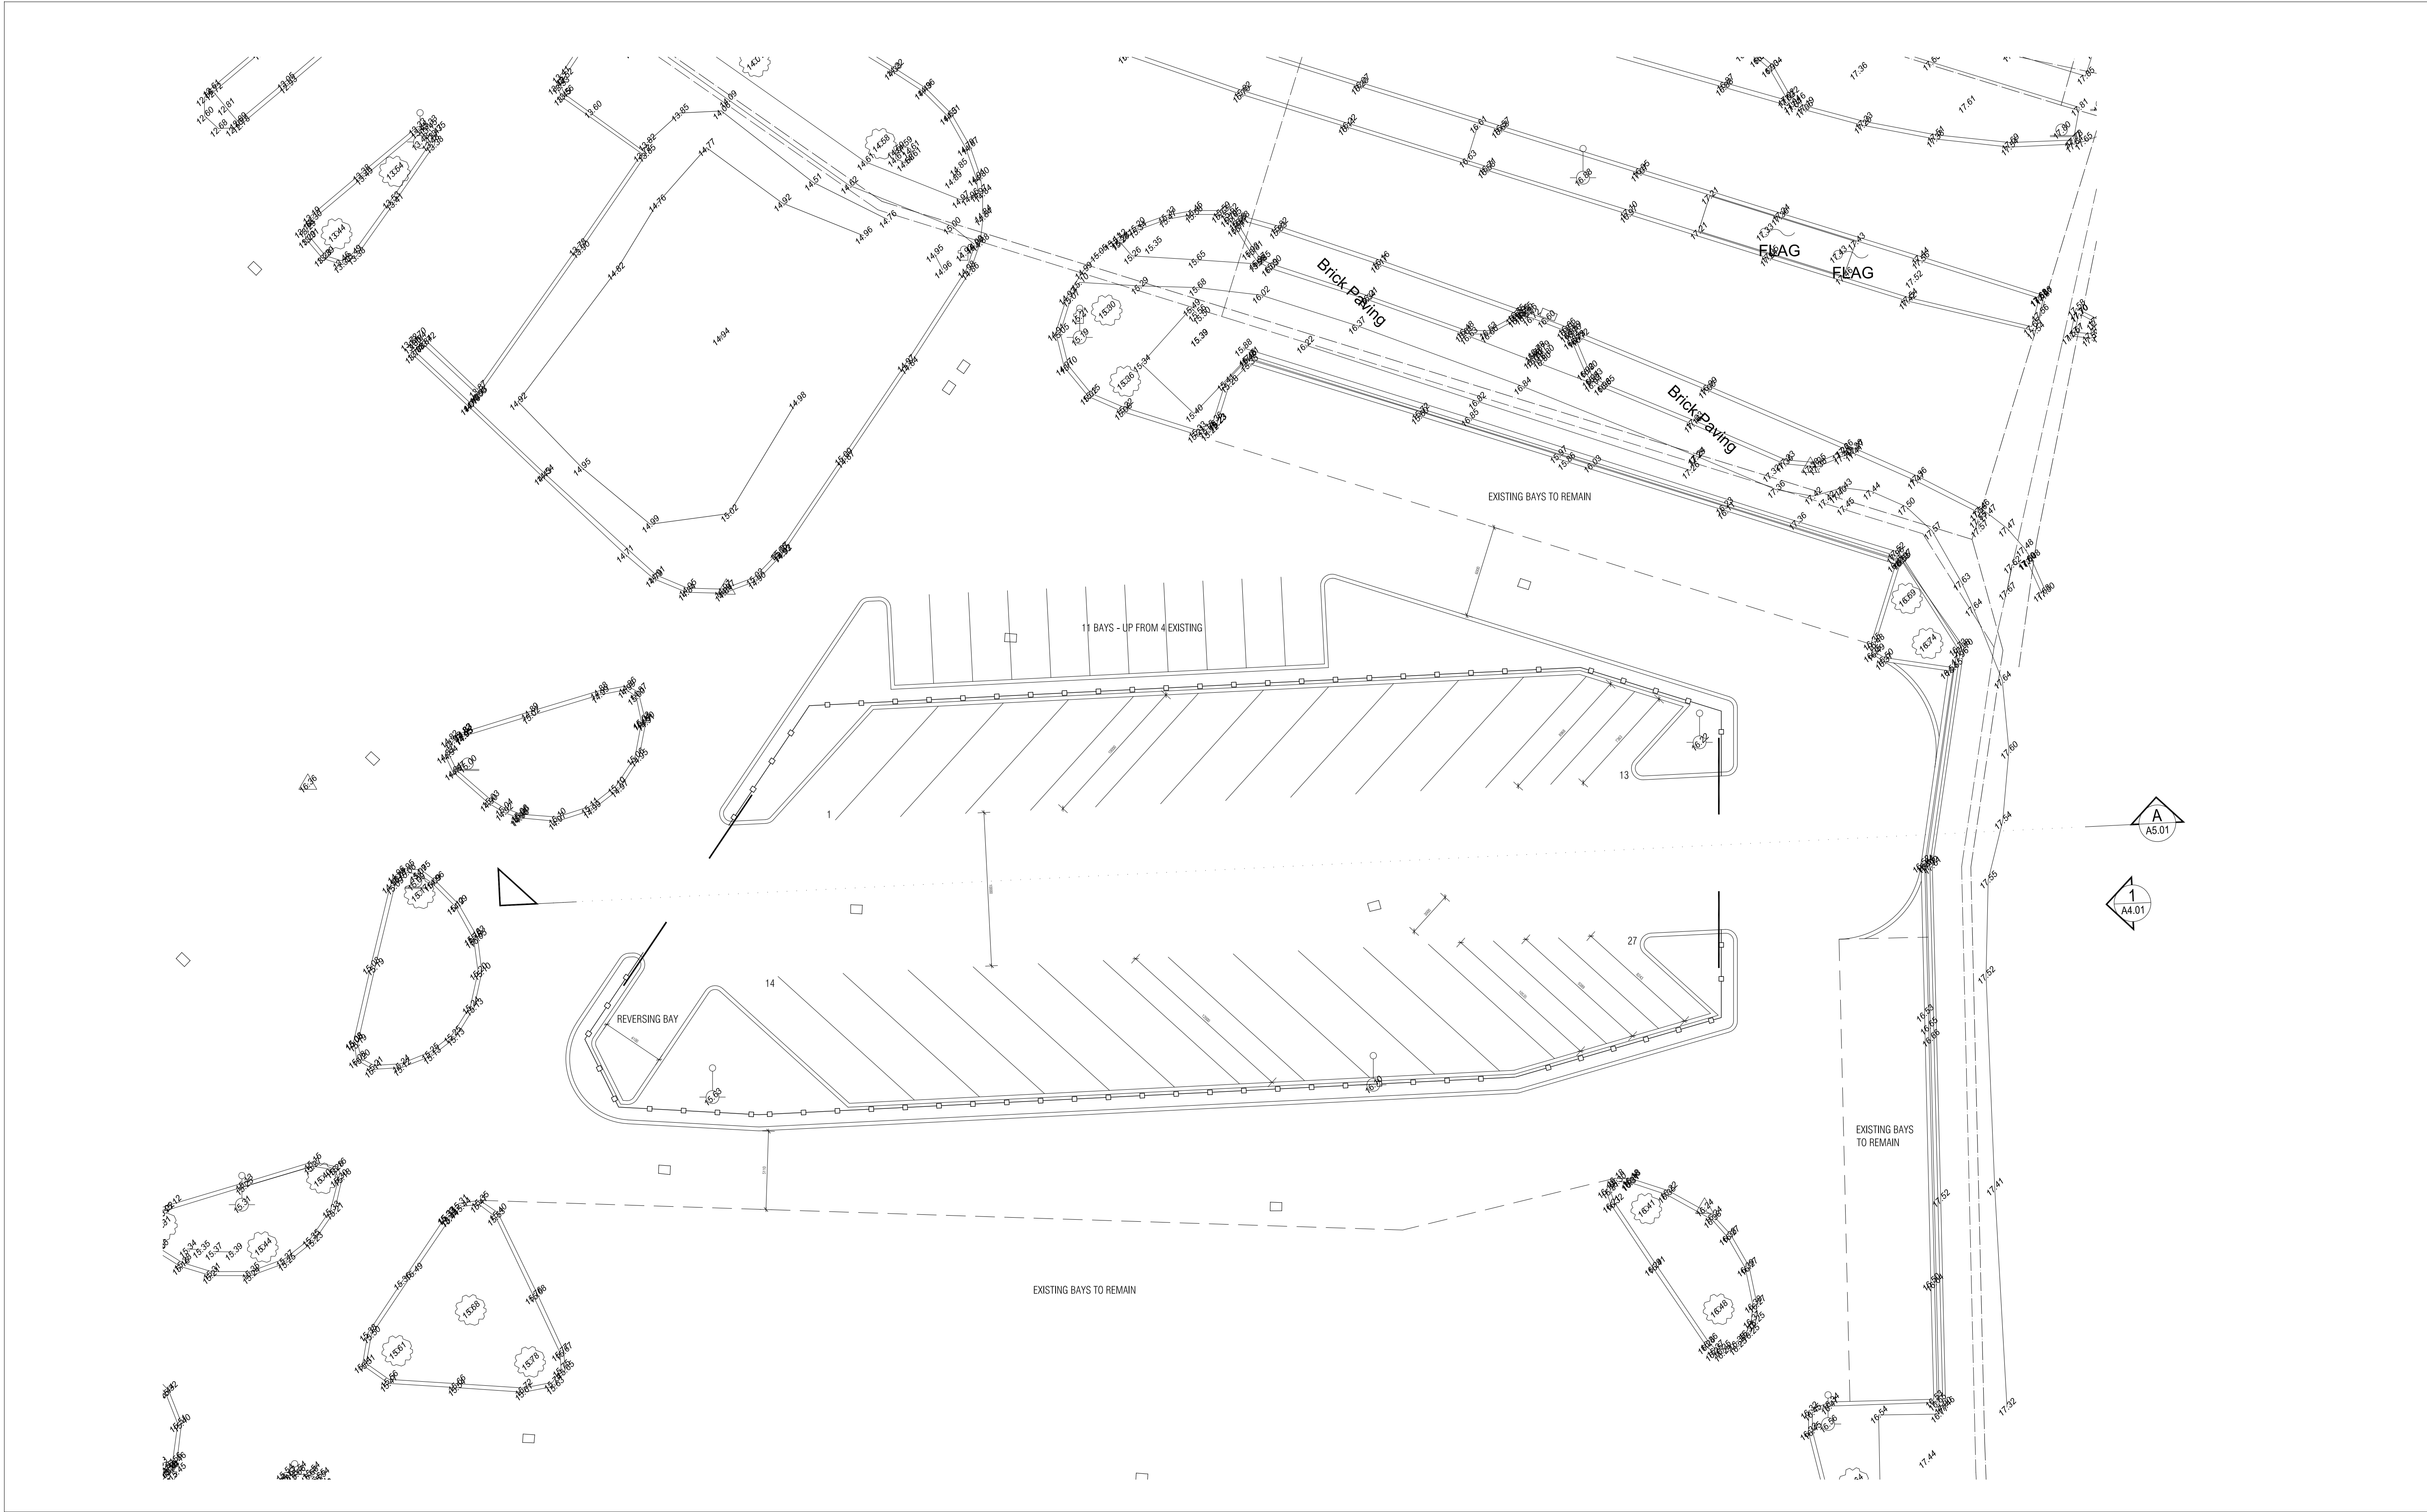

LEVEL 1, SUITE 6, 23 RAILWAY ROAD, SUBIACO WA 6008  
T (08) 9388 0333 [www.mjastudio.net](http://www.mjastudio.net) | [admin@mjastudio.net](mailto:admin@mjastudio.net)

Before any new construction, alteration or shop, identification is commenced the contractor must check all drawings and dimensions against the intent of the drawing, and is to verify the superintendent or supervisor which will prevent or inhibit the satisfactory performance of the work. Details indicated on this document apply solely to this project. Such details must not be used out of this context or for other building work without prior discussion with and approval from the person responsible for the original design. Copyright in this drawing is reserved by MJA Studio and must not be relied on or reproduced without their written permission. This is a CAD drawing, do not amend manually.

REV.	DATE	AMENDMENT	INIT.
A	07.03.17	PRELIMINARY ISSUE	SC
B	21.03.17	PRELIMINARY ISSUE	SC
C	02.05.17	PRELIMINARY ISSUE	SC

CLIENT

FJM PROPERTY

PROJECT

MINDARIE MARINA BOAT STORAGE

PROJECT ADDRESS

33 OCEAN FALLS BOULEVARD

MINDARIE

MJA PROJECT NUMBER

14067

PROJECT STATUS

PRELIMINARY

TRUE NORTH

SCALE

0 2 4 10

1:200 @ A1

DRAWING

PROPOSED PLAN

DRAWING NO.	DRAFTER	CHECKED	REV.
A2.01	SC		C





REV.	DATE	AMENDMENT	INIT.
A	07.03.17	PRELIMINARY ISSUE	SC
B	21.03.17	PRELIMINARY ISSUE	SC

CLIENT

FJM PROPERTY

PROJECT

MINDARIE MARINA BOAT STORAGE  
PROJECT ADDRESS  
33 OCEAN FALLS BOULEVARD  
MINDARIE


MJA PROJECT NUMBER

14067

PROJECT STATUS

PRELIMINARY

TRUE  
NORTH

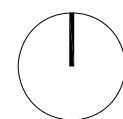

SCALE

0 2 4 10

1:200 @ A1

DRAWING

OVERLAY PLAN

DRAWING NO. DRAFTER CHECKED REV.

A3.01

SC

B







REV.	DATE	AMENDMENT	INIT.
A	24.04.17	PRELIMINARY ISSUE	SC


CLIENT
FJM PROPERTY

PROJECT
MINDARIE MARINA BOAT STORAGE
PROJECT ADDRESS
33 OCEAN FALLS BOULEVARD
MINDARIE

MJA PROJECT NUMBER
14067
PROJECT STATUS
PRELIMINARY

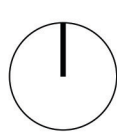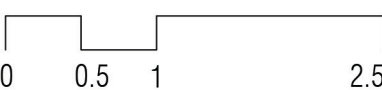TRUE NORTH

SCALE

1:50 @ A1

DRAWING
STREET ELEVATION
ANCHORAGE DRIVE
DRAWING NO.
A4.01
DRAFTER
LP
CHECKED
SC
REV.
A





ILLUSTRATION ONLY

SECTION A

REV.	DATE	AMENDMENT	INIT.
A	02.05.17	PRELIMINARY ISSUE	SC

CLIENT
FJM PROPERTY

PROJECT
MINDARIE MARINA BOAT STORAGE
PROJECT ADDRESS
33 OCEAN FALLS BOULEVARD MINDARIE

MJA PROJECT NUMBER
14067
PROJECT STATUS
PRELIMINARY

TRUE NORTH
SCALE
1:125 @ A1

DRAWING			
CROSS SECTION			
DRAWING NO.	DRAFTER	CHECKED	REV.
A5.01	LP	SC	A