

LOCALITY MAP (NOT TO SCALE)

LEGEND	
EXISTING	PROPOSED
	KERBING (SEMI-MOUNTABLE)
	FOOTPATH (RED ASPHALT)
	FOOTPATH (CONCRETE)
	TREE / SHRUB
	ROAD NARROWING
	EDGE LINE/OUTLINE MARKING
	SINGLE POST SIGN
	SAFE ACTIVE STREET CYCLE SYMBOL
	SAFE ACTIVE STREET 30KM/H MARKING

SAFE ACTIVE STREET PATCH



NOTES:

- CADASTRAL INFORMATION APPROXIMATE ONLY.
- THIS IS A CONCEPT PLAN ONLY – SERVICE LOCATIONS AND ACTUAL LOCATIONS OF TREATMENTS TO BE DETAILED IN FURTHER DESIGN AFTER PUBLIC CONSULTATION IS COMPLETE TO CONFIRM TREATMENTS
- 30KM/H SPEED ZONING AND LINE MARKING FOR SAFE ACTIVE STREET IS SUBJECT TO MAIN ROADS WA APPROVAL AT DETAILED DESIGN STAGE
- MEDIAN VEGETATION ON PINJAR ROAD TO BE PRUNED FOR SIGHT LINE COMPLIANCE. LANDSCAPING INDICATIVE ONLY NOT FINAL.

CITY OF WANNEROO
ASSETS


SAFE ACTIVE STREET
SANTA ROSALIA VISTA, SEURAT LP & CEZANE BEND
WANNEROO ROAD TO HOLLLOSSY WAY
SINAGRA

CONCEPT PLAN
SHEET 1 OF 2

DRAWING No. SHEET REVISION ORIGINAL DRG. SIZE
4331 - 1 - 2 A1

No.	REVISION	BY	DATE	AUTH	No.	REVISION	BY	DATE	AUTH
A	ISSUED FOR CONSULTATION	AL	04/2023						
1	ISSUED FOR BRIEFING NOTE FOLLOWING CONSULTATION	AL	07/2023						
2	ISSUED	M.T.	11/2023						

SCALE: 1:500	SCALE IN METRES	DATE: LOCAL	GRID: MGA50	SURVEYED: NEARMAP 03/2023	DESIGNED: M. TASCAN 11/2023	CHECKED: M. TASCAN 11/2023	COORDINATOR DESIGN: M. TASCAN	AUTHORISED: * A. Lee 14/11/2023 SENIOR TRAFFIC ENGINEER	AUTHORISED: * I. Eavner 09/03/2023 PRINCIPAL SPECIALIST TRAFFIC SERVICES	FINANCE CODE: PR-2749	FNO No.: 18095	APPROVED: * H. Singh 09/03/2023 DIRECTOR ASSETS	DRAWING SET REF: 23/162329	FNO CONTAINER No.: 31833
--------------	-----------------	-------------	-------------	---------------------------	-----------------------------	----------------------------	-------------------------------	---	--	-----------------------	----------------	---	----------------------------	--------------------------

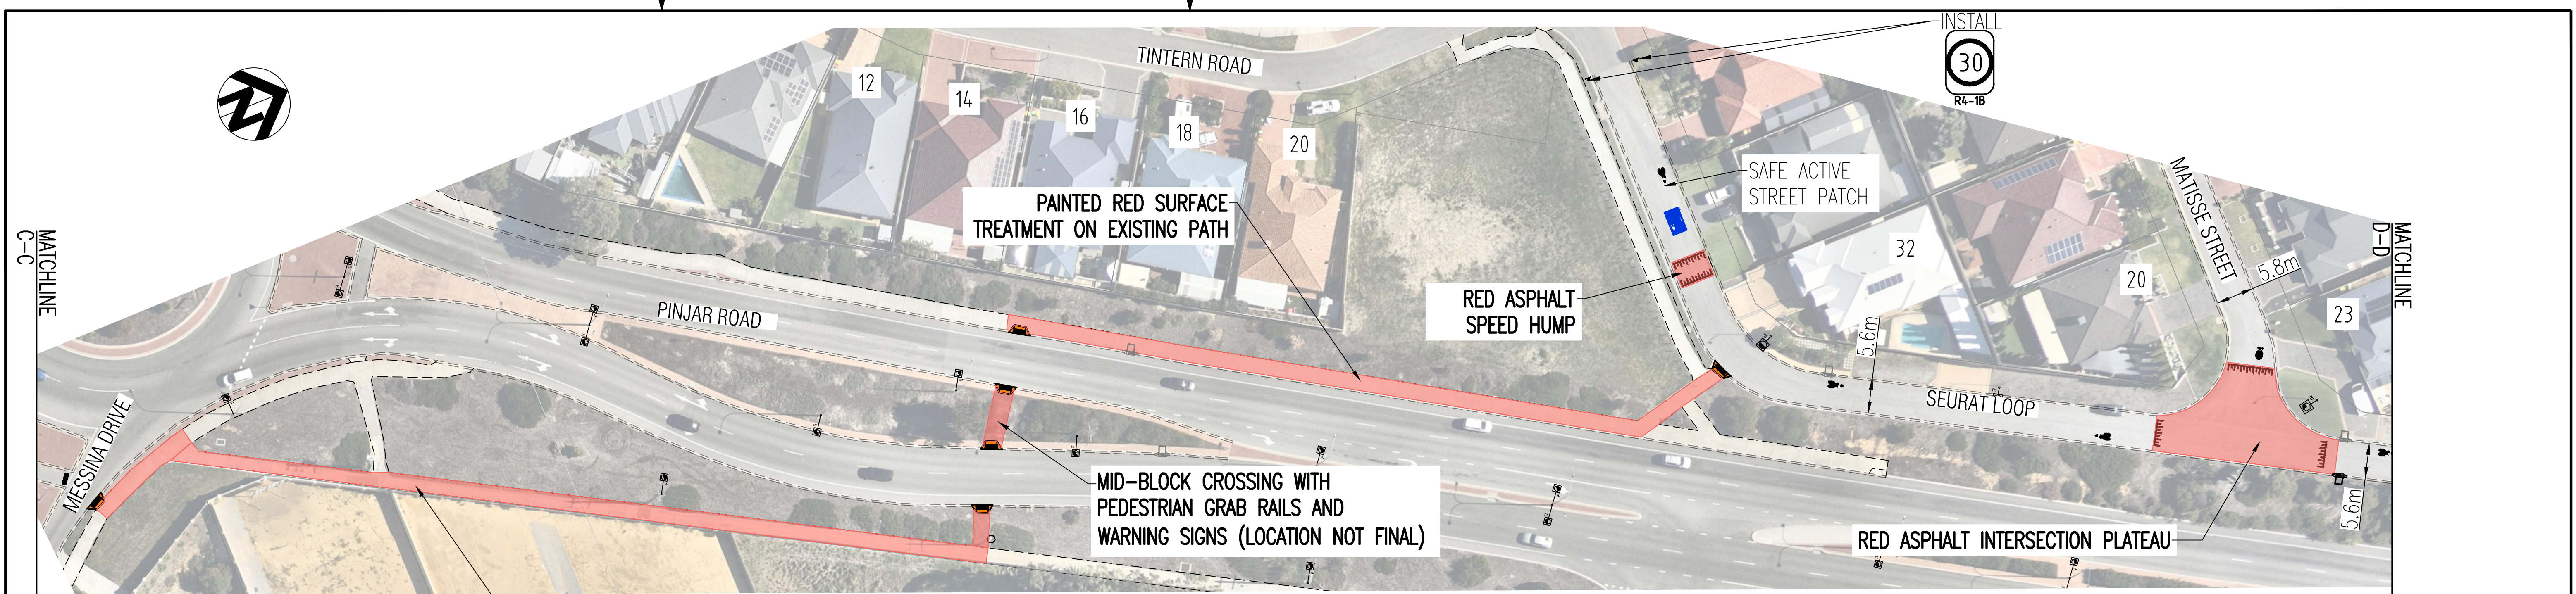

LEGEND

EXISTING		PROPOSED
	KERBING (SEMI-MOUNTABLE)	
	FOOTPATH (RED ASPHALT)	
	FOOTPATH (CONCRETE)	
	TREE / SHRUB	
	ROAD NARROWING	
	EDGE LINE/OUTLINE MARKING	
	SINGLE POST SIGN	
	SAFE ACTIVE STREET CYCLE SYMBOL	
	SAFE ACTIVE STREET 30KM/H MARKING	



- NOTES:**
- CADASTRAL INFORMATION APPROXIMATE ONLY.
 - THIS IS A CONCEPT PLAN ONLY – SERVICE LOCATIONS AND ACTUAL LOCATIONS OF TREATMENTS TO BE DETAILED IN FURTHER DESIGN AFTER PUBLIC CONSULTATION IS COMPLETE TO CONFIRM TREATMENTS
 - 30KM/H SPEED ZONING AND LINE MARKING FOR SAFE ACTIVE STREET IS SUBJECT TO MAIN ROADS WA APPROVAL AT DETAILED DESIGN STAGE
 - MEDIAN VEGETATION ON PINJAR ROAD TO BE PRUNED FOR SIGHT LINE COMPLIANCE

CITY OF WANNEROO ASSETS

SAFE ACTIVE STREET
 SANTA ROSALIA VISTA, SEURAT LP & CEZANE BEND
 WANNEROO ROAD TO HOLLOSY WAY
 SINAGRA

CONCEPT PLAN
 SHEET 2 OF 2

No.		REVISION		BY		DATE		AUTH		No.		REVISION		BY		DATE		AUTH		SCALE: 5000 0 5000 10000 15000 20000 25000		SURVEYED: NEARMAP 03/2023		DRAWN: M. TASCON 11/2023		CHECKED: M. TASCON 11/2023		APPROVED: H. Singh 09/03/2023		FINANCE CODE: PR-2749		PMO No.: 18095	
1		ISSUED FOR CONSULTATION		AL		04/2023														DATE: LOCAL		GRID: MGA50		DESIGNED: M. TASCON 11/2023		CHECKED: M. TASCON 11/2023		APPROVED: H. Singh 09/03/2023		FINANCE CODE: PR-2749		PMO No.: 18095	
2		ISSUED FOR BRIEFING NOTE FOLLOWING CONSULTATION		M.T.		11/2023														LOCAL		MGA50		DESIGNED: M. TASCON 11/2023		CHECKED: M. TASCON 11/2023		APPROVED: H. Singh 09/03/2023		FINANCE CODE: PR-2749		PMO No.: 18095	
3		ISSUED																		LOCAL		MGA50		DESIGNED: M. TASCON 11/2023		CHECKED: M. TASCON 11/2023		APPROVED: H. Singh 09/03/2023		FINANCE CODE: PR-2749		PMO No.: 18095	

4331 - 2 - 1 A1