


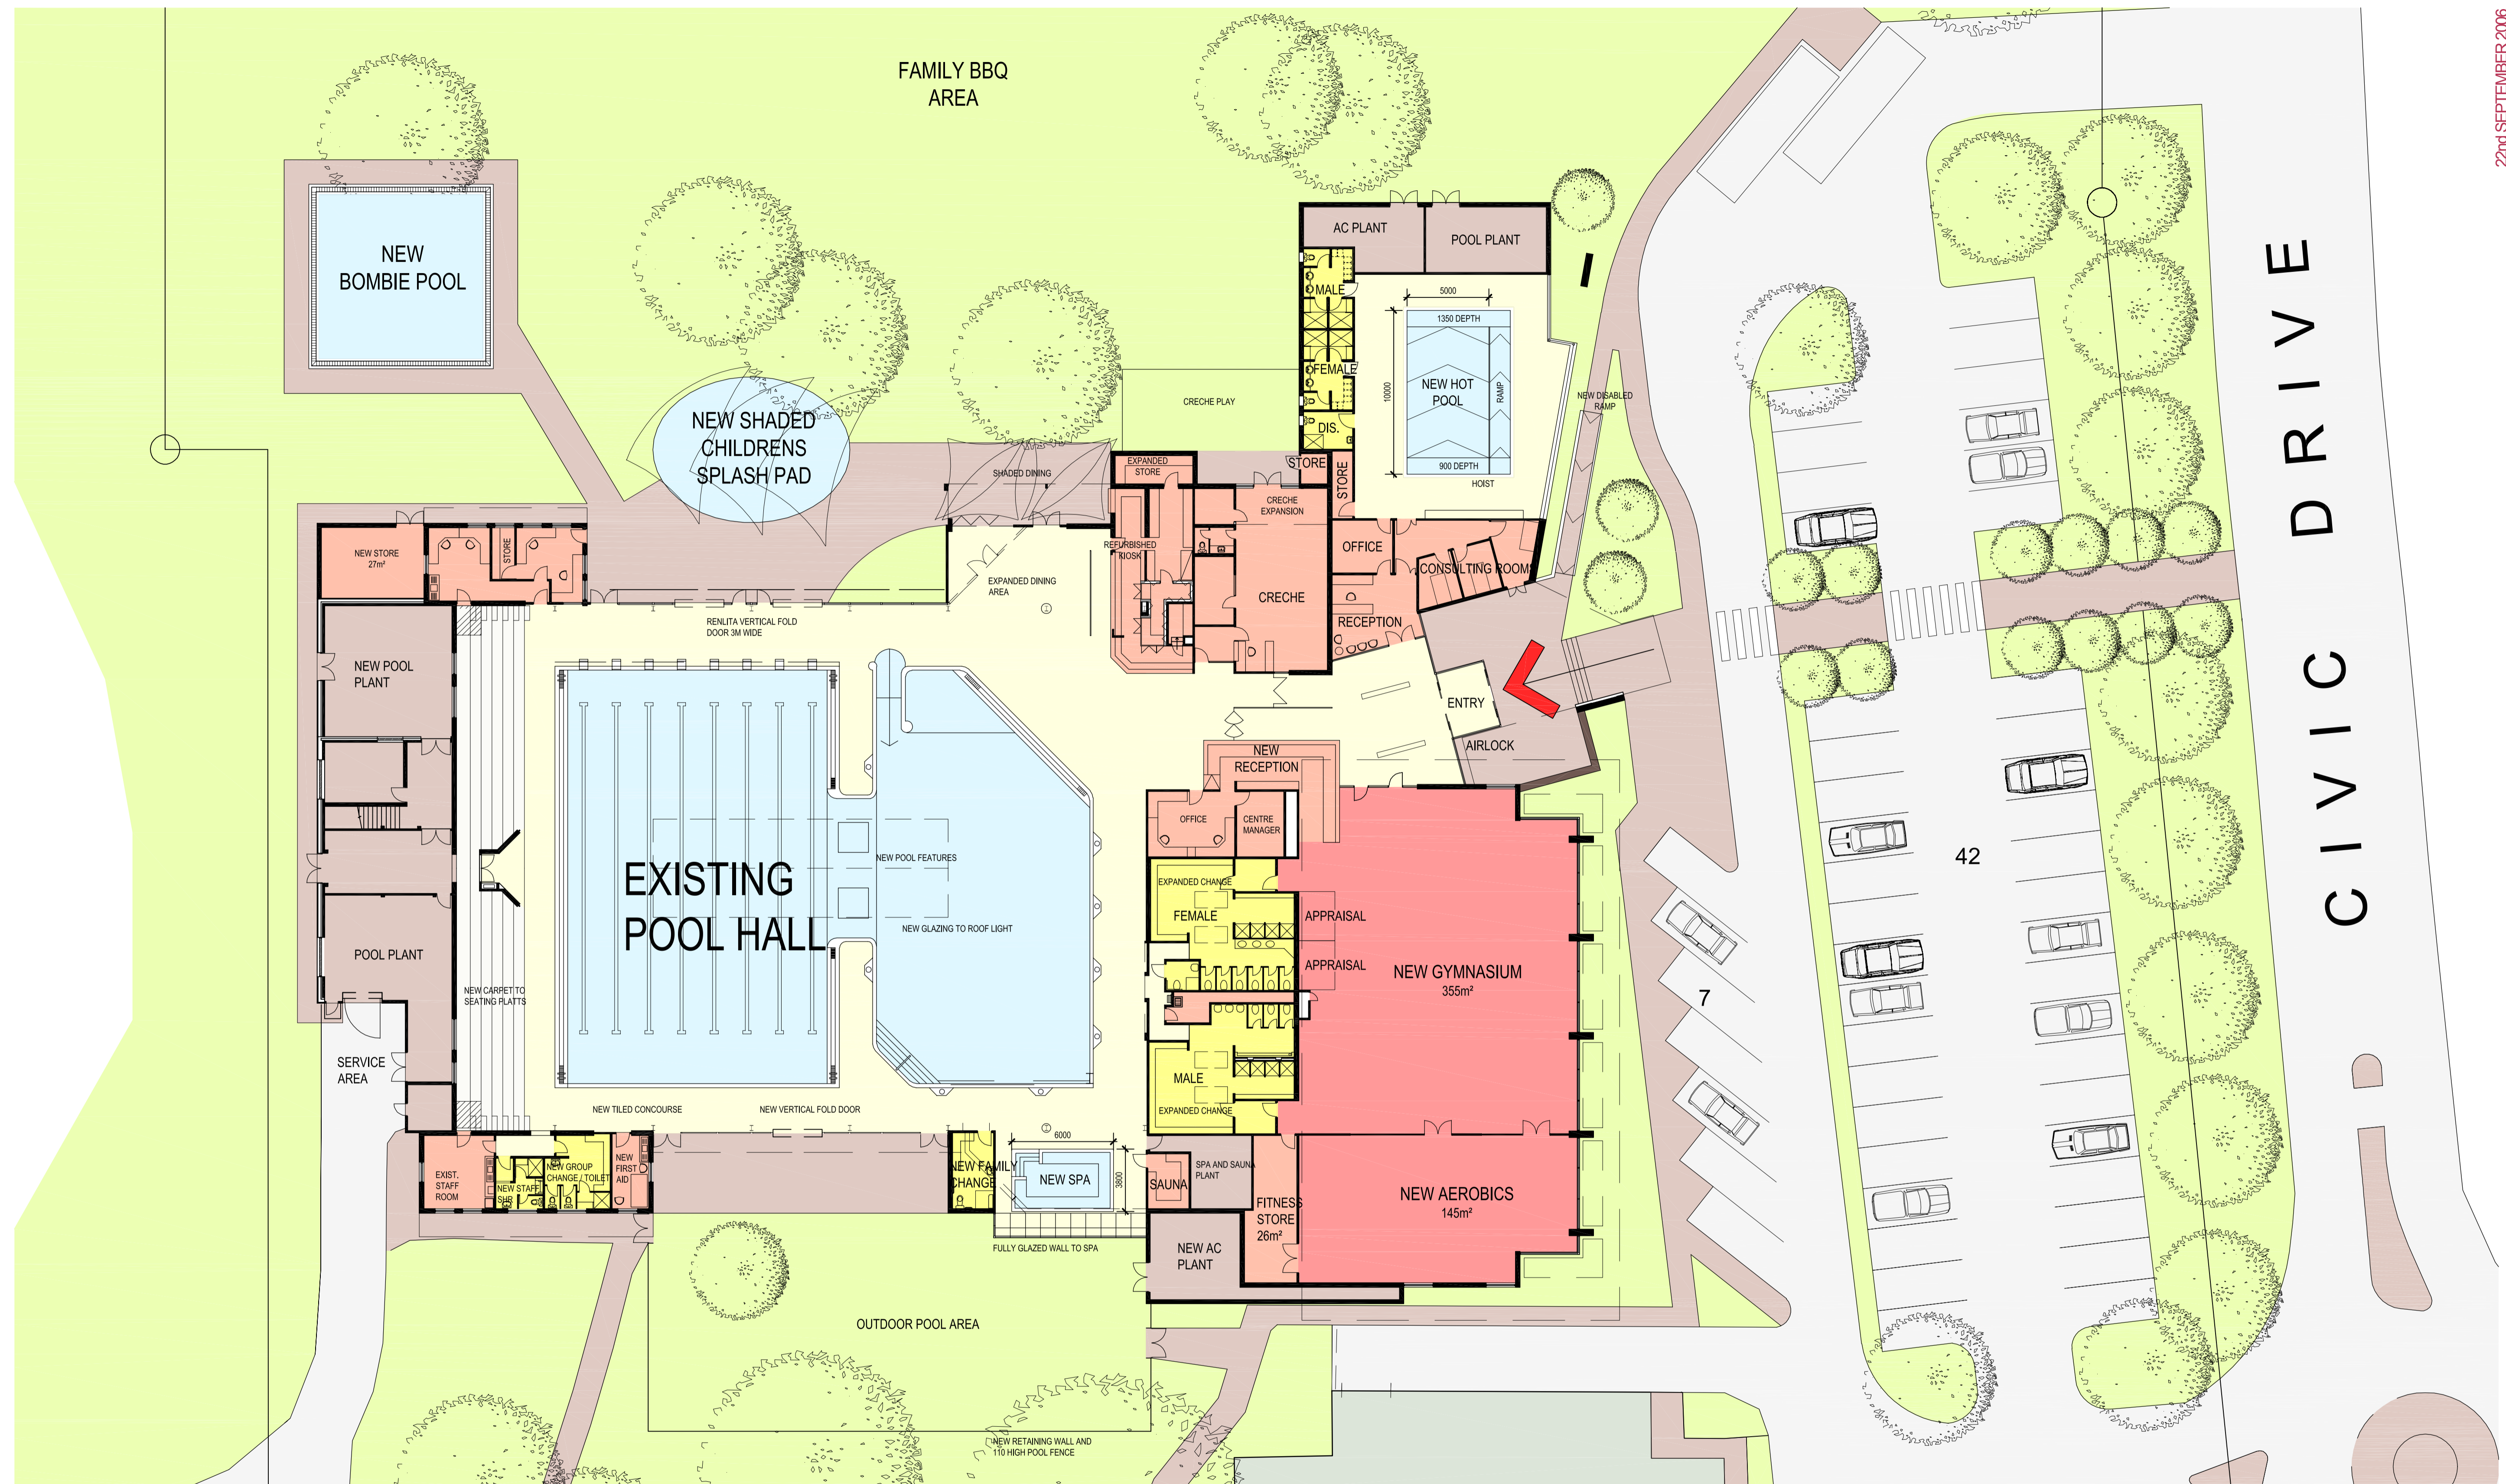

0m 4m 8m 16m

22nd SEPTEMBER 2006




AQUAMOTION AQUATIC CENTRE

REFURBISHMENT AND UPGRADE

FLOOR PLAN

OPTIONS 1 OR 2

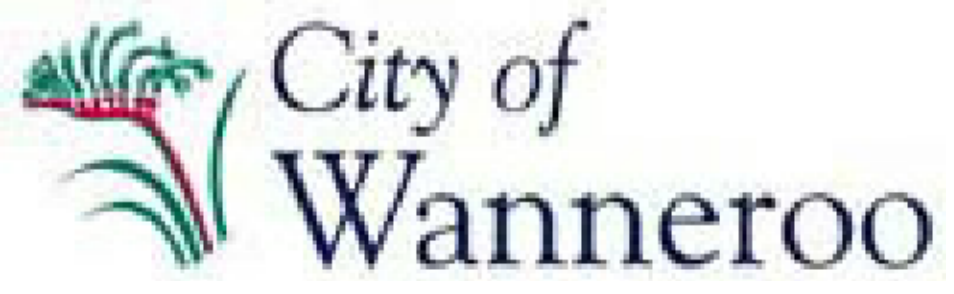

peter hunt architect