



OVERVIEW PLAN


# MERCY COLLEGE TRAFFIC ACCESS REVIEW KOONDOOLA

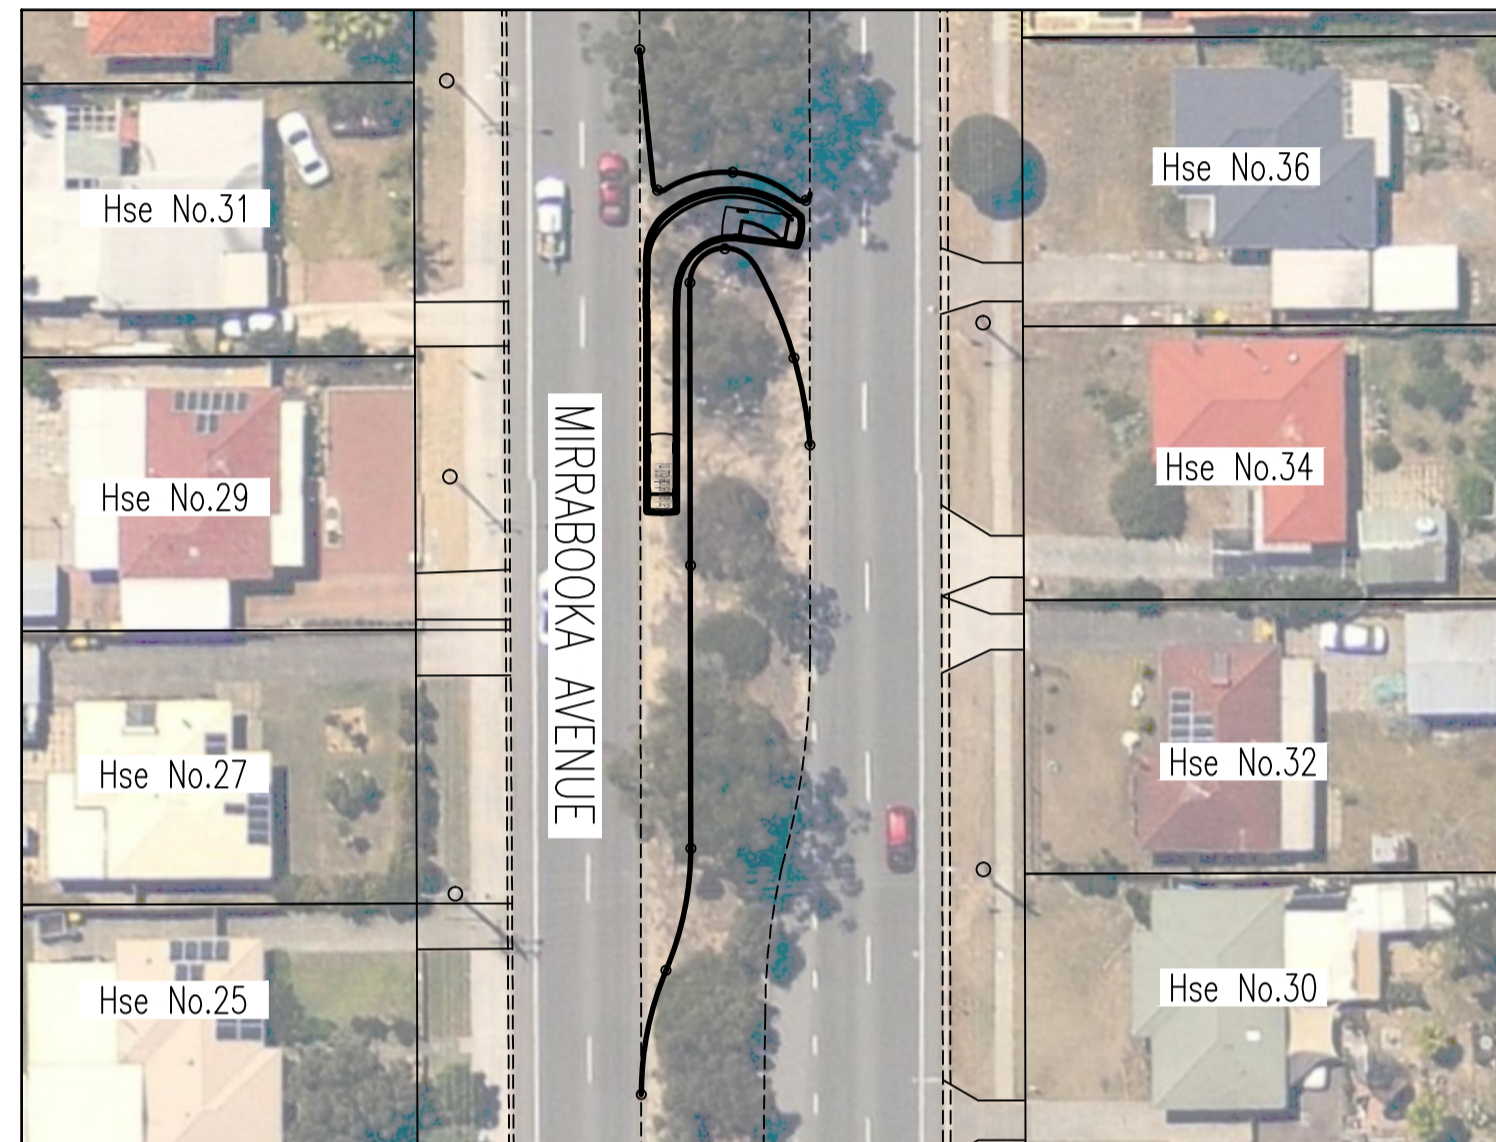

PROPOSED U-TURN  
DETAIL 1  
(SCALE 1:500)

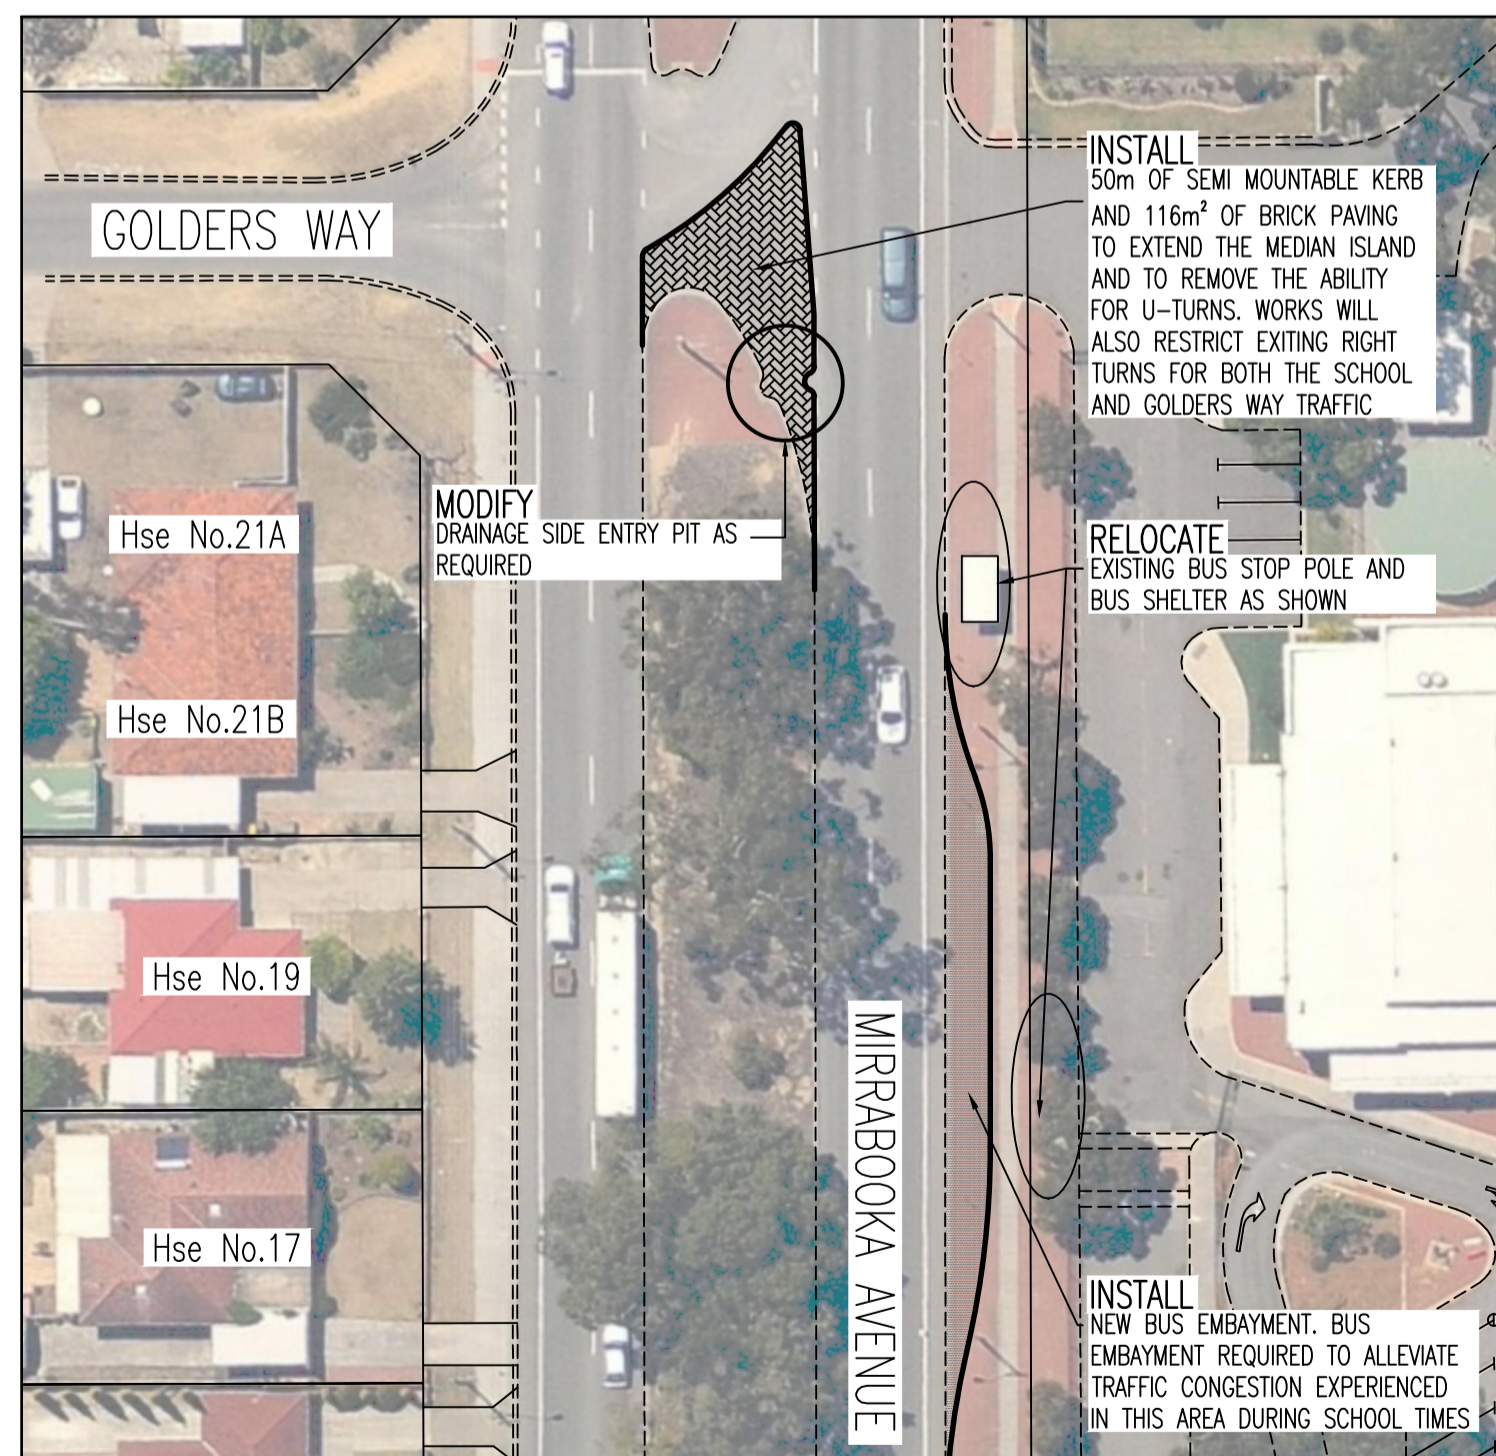

INTERSECTION MODIFICATION  
AND BUS EMBAYMENT WORKS  
DETAIL 3  
(SCALE 1:500)

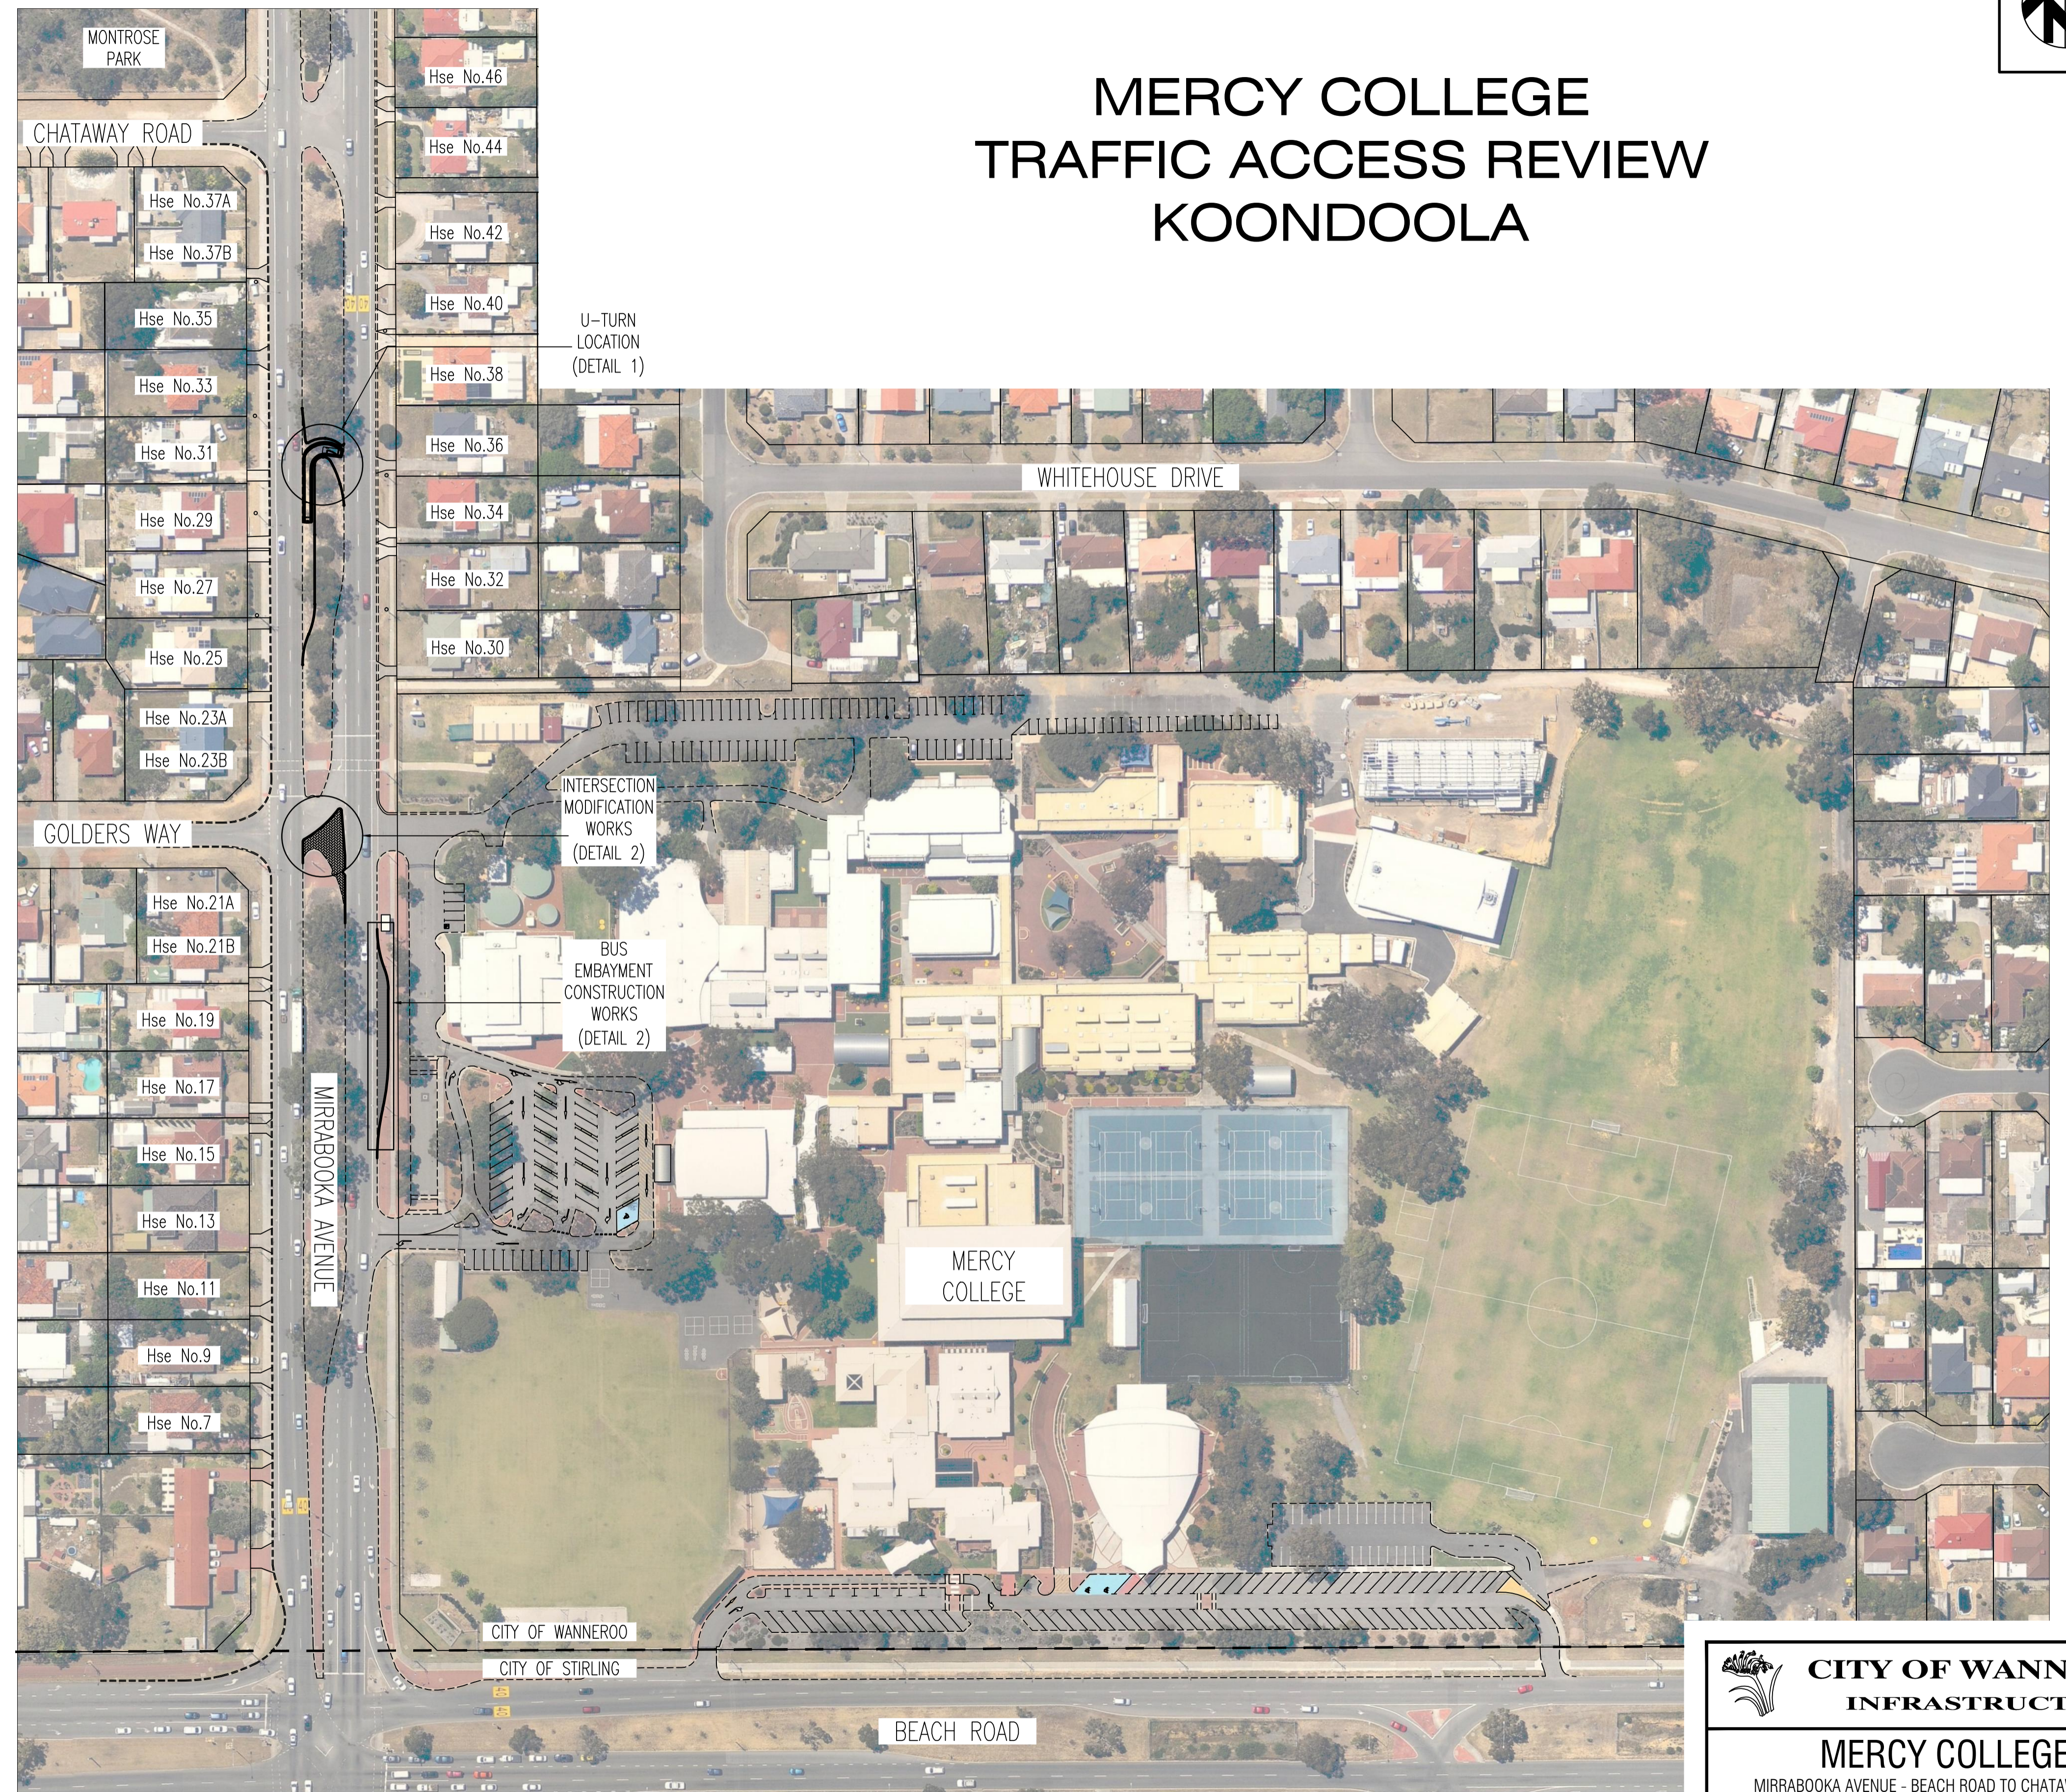

OVERVIEW PLAN  
(SCALE 1:1000)

**CITY OF WANNEROO**  
INFRASTRUCTURE

**MERCY COLLEGE**  
MIRRABOOKA AVENUE - BEACH ROAD TO CHATAWAY ROAD  
TRAFFIC ISSUES REVIEW  
KOONDOOLA

CONCEPT PLAN  
SHEET 1 OF 1

| No. | REVISION   | BY   | DATE   | AUTH | No. |
|-----|--|------|--------|------|-----|
| C   | REMOVED U-TURN OPTION 1, ADDED DRIVEWAYS, SHOWED COUNCIL BOUNDARIES, INCLUDED OVERVIEW MAP | R.G. | 4/2015 |      |     |
| D   | ISSUED FOR COMMUNITY CONSULTATION  | R.G. | 4/2015 |      |     |

| REVISION | BY | DATE | AUTH | No. |
|----------|----|------|------|-----|
|          |    |      |      |     |

|               |                 |
|---------------|-----------------|
| SCALE: 1:1000 | SCALE IN METRES |
| DATUM: N/A    | GRID: MQ450     |

|   |   |   |             |
|---|---|---|-------------|
| SURVEYED: NEARMAPS SURVEYOR ..... 11/2014           | DRAWN: R.GREENING TRAFFIC ENGINEER ..... 11/2014                  | AUTHORISED: B.CHANG MANAGER ASSET MANAGEMENT ..... 1/4/2015 | FILE No.    |
| DESIGNED: R.GREENING TRAFFIC ENGINEER ..... 11/2014 | CHECKED: M.BARUA COORDINATOR TRANSPORT AND TRAFFIC ..... 2/4/2015 | APPROVED: H.SINGH DIRECTOR INFRASTRUCTURE ..... 8/4/2015    | PROJECT No. |

|              |       |          |                    |
|--------------|-------|----------|--------------------|
| DRAWING No.  | SHEET | REVISION | ORIGINAL DRG. SIZE |
| 3074 - 1 - 0 | A1    |          |                    |