


NOTE: CADASTRAL DATA DERIVED FROM WALIS CAD 2015

----- LEASE BOUNDARY

500  
P 054937

5607  
P 208673

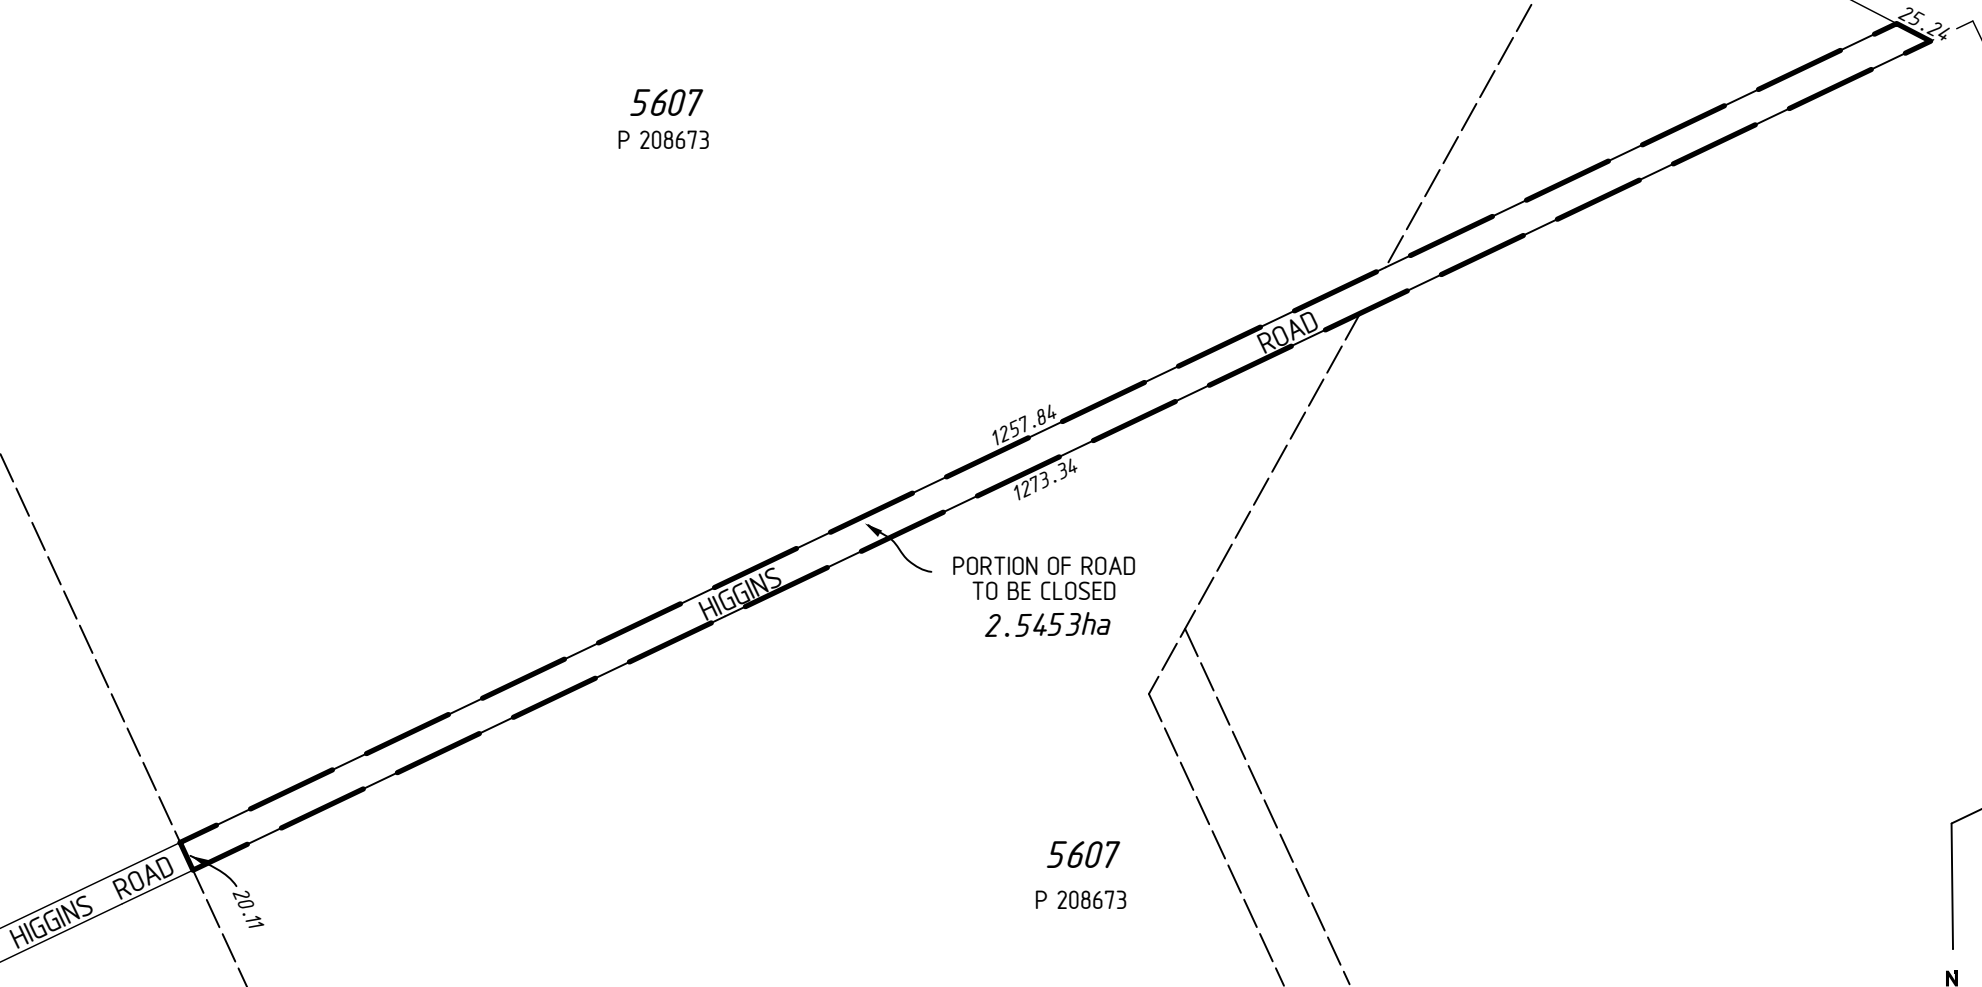

PORTION OF ROAD  
TO BE CLOSED  
2.5453ha

5607  
P 208673

ROAD CLOSURE OF  
HIGGINS ROAD ON P 221176  
PINJAR



Scale 1: 5000



MC MULLEN NOLAN GROUP  
Level 1, 2 Sabre Crescent  
Jandakot, W.A. 6164  
PO Box 3526, Success  
W.A. 6964, Australia  
Tel: (08) 6436 1599  
Fax: (08) 6436 1500  
info@mngsurvey.com.au  
www.mngsurvey.com.au  
ABN 90 009 363 311

MNG Ref:- 98865sk-004d.dgn Date:- 1/09/2015