

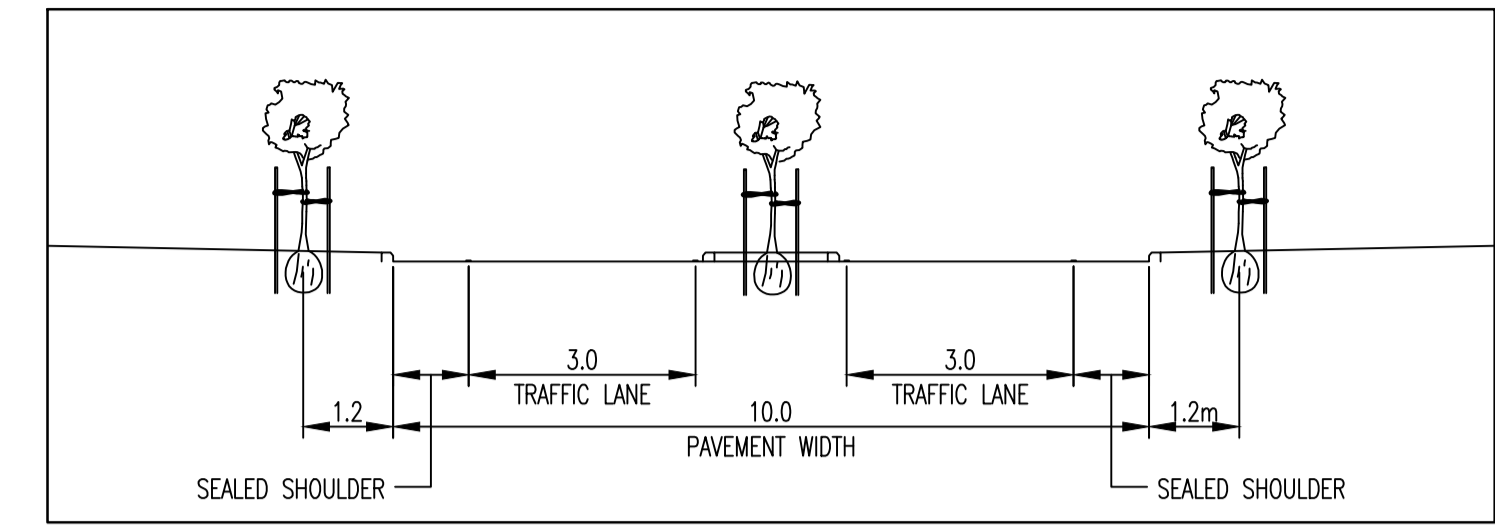


OVERVIEW PLAN

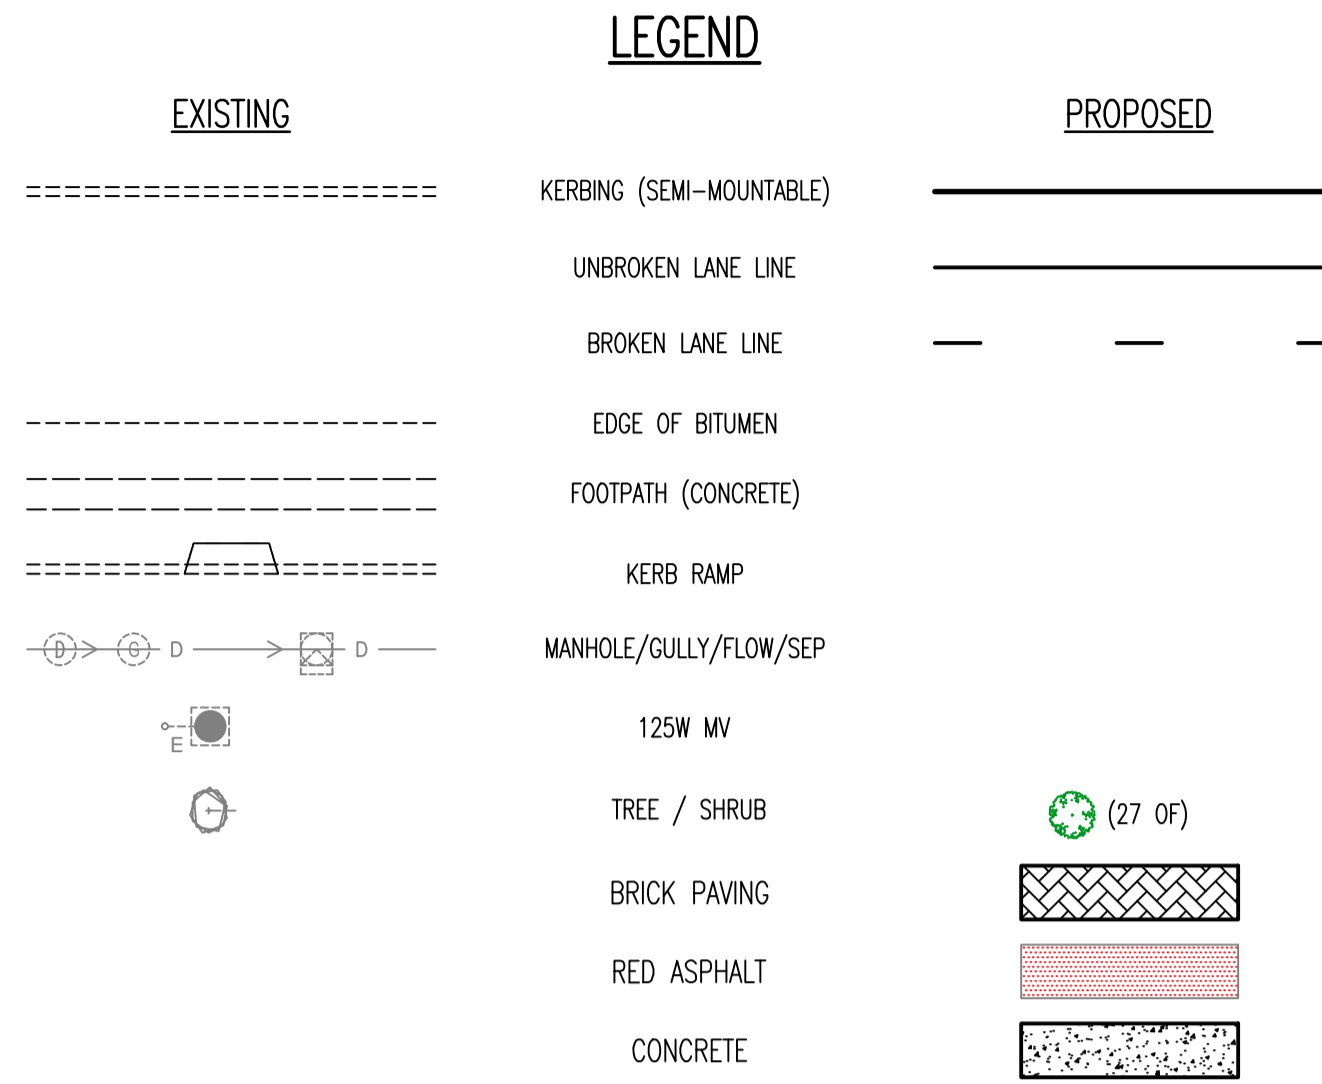

CROSS SECTION VIEW

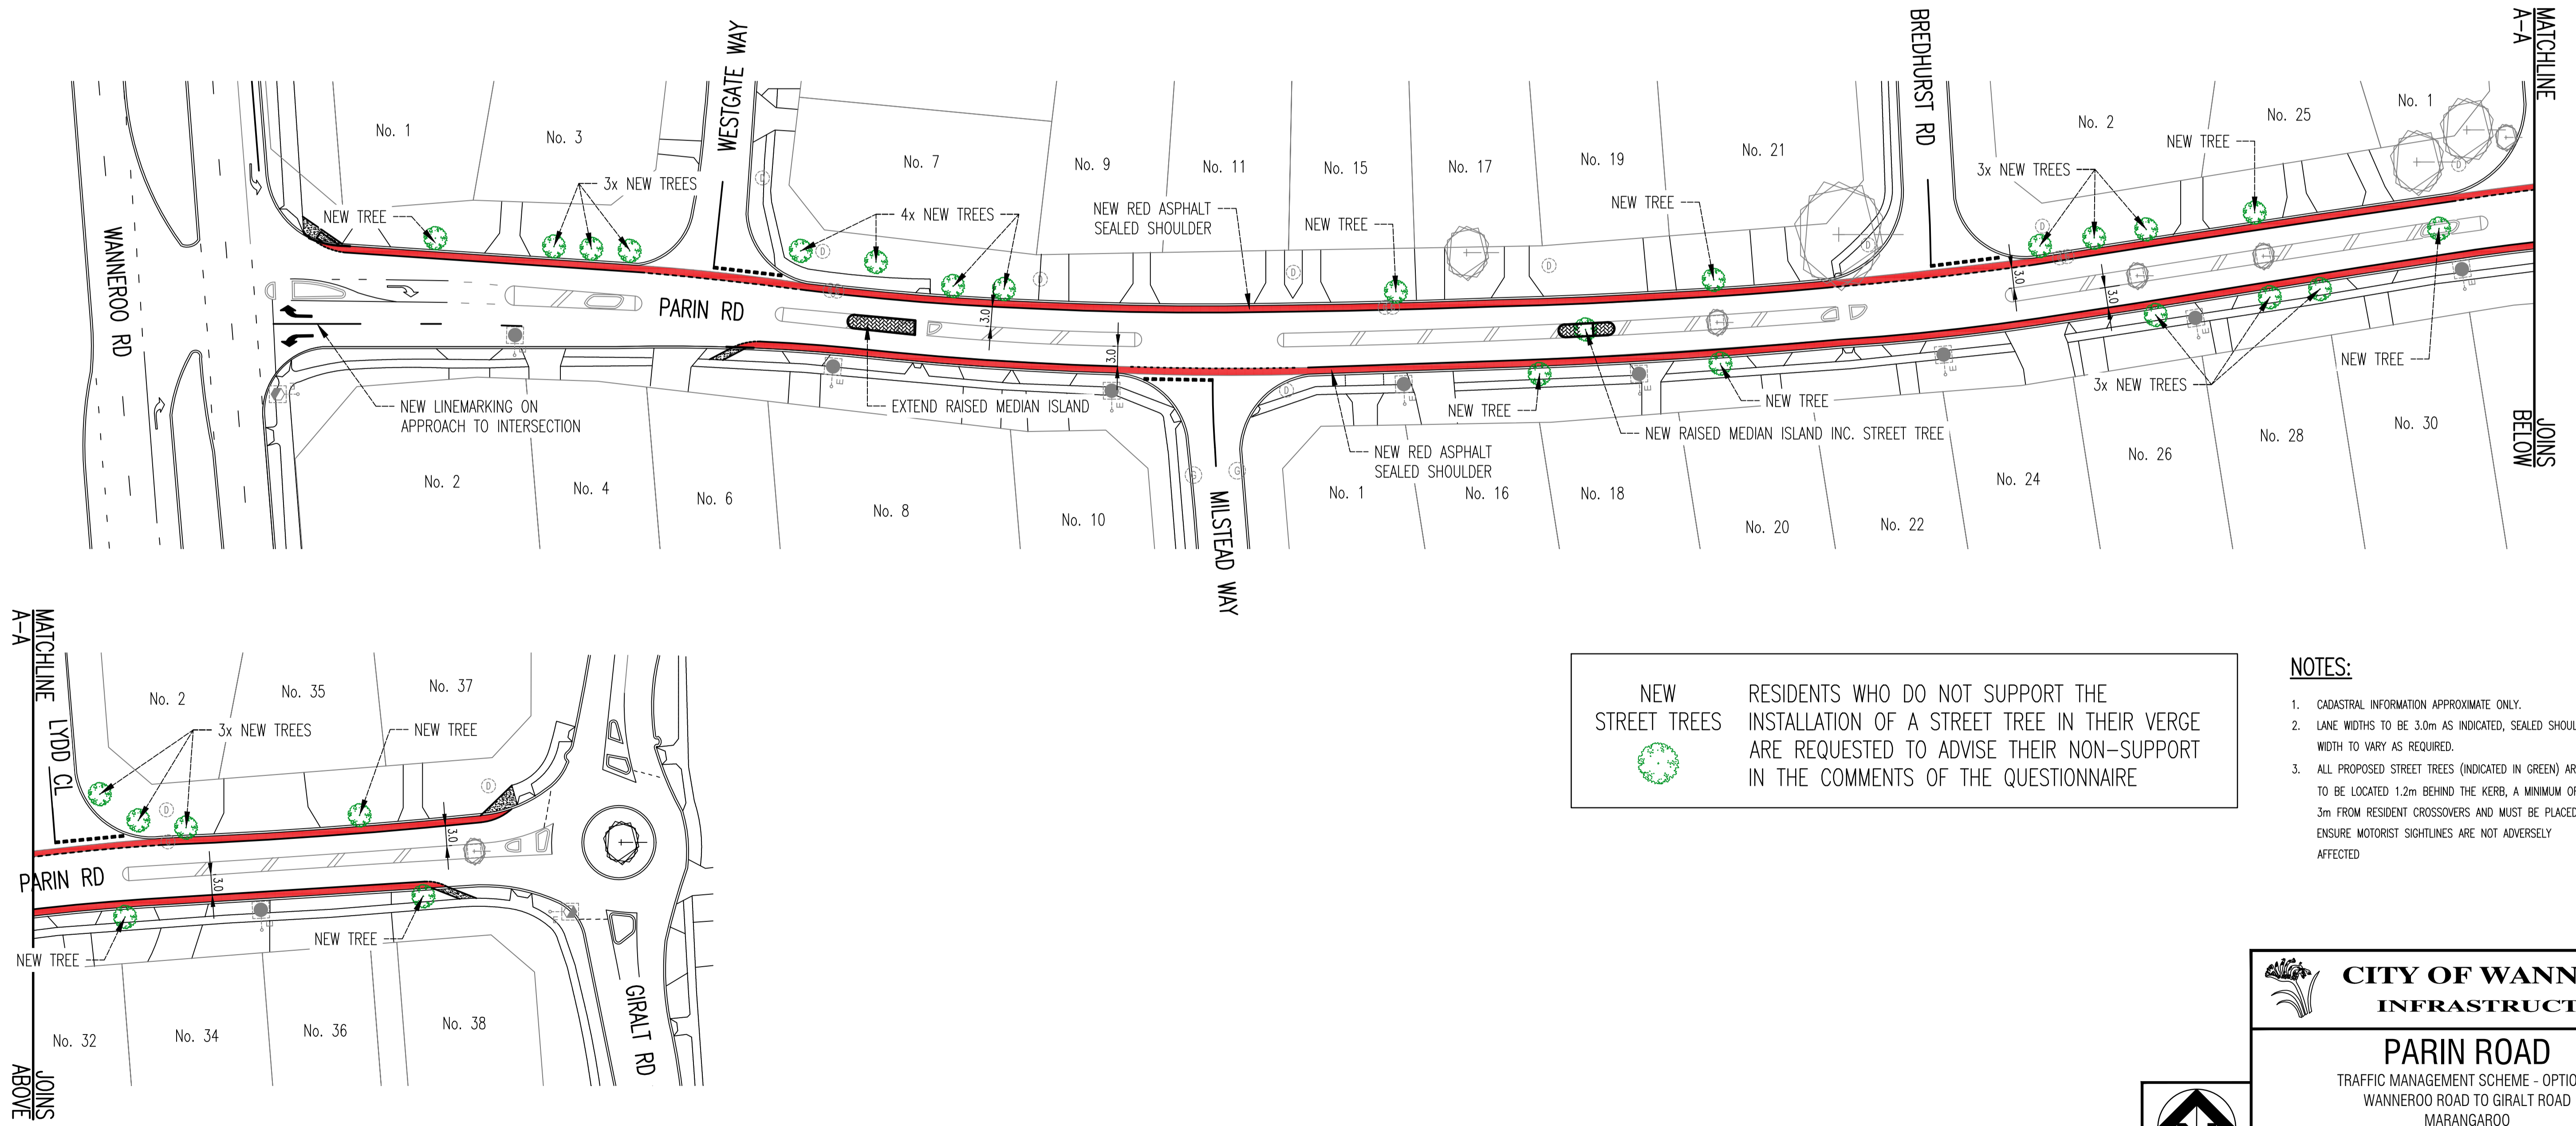

**NEW STREET TREES**

RESIDENTS WHO DO NOT SUPPORT THE INSTALLATION OF A STREET TREE IN THEIR VERGE ARE REQUESTED TO ADVISE THEIR NON-SUPPORT IN THE COMMENTS OF THE QUESTIONNAIRE

- NOTES:**
- CADASTRAL INFORMATION APPROXIMATE ONLY.
  - LANE WIDTHS TO BE 3.0m AS INDICATED, SEALED SHOULDER WIDTH TO VARY AS REQUIRED.
  - ALL PROPOSED STREET TREES (INDICATED IN GREEN) ARE TO BE LOCATED 1.2m BEHIND THE KERB, A MINIMUM OF 3m FROM RESIDENT CROSSOVERS AND MUST BE PLACED TO ENSURE MOTORIST SIGHTLINES ARE NOT ADVERSELY AFFECTED

**CITY OF WANNEROO**  
**INFRASTRUCTURE**

**PARIN ROAD**  
 TRAFFIC MANAGEMENT SCHEME - OPTION 3  
 WANNEROO ROAD TO GIRALT ROAD  
 MARANGAROO

CONCEPT PLAN  
 SHEET 1 OF 1

<table border="1"> <tr> <th>NO.</th> <th>REVISION</th> <th>BY</th> <th>DATE</th> <th>AUTH</th> <th>NO.</th> <th>REVISION</th> <th>BY</th> <th>DATE</th> <th>AUTH</th> </tr> <tr> <td>A</td> <td>3.0M TRAFFIC LANES WITH SEALED SHOULDER, MEDIAN ISLANDS AND STREET TREES (MEDIAN AND VERGE)</td> <td>R.G.</td> <td>8/2015</td> <td></td> <td></td> <td></td> <td></td> <td></td> <td></td> </tr> <tr> <td>O</td> <td>FOR CONSIDERATION AS PART OF COMMUNITY CONSULTATION</td> <td>R.G.</td> <td>9/2015</td> <td>M.B.</td> <td></td> <td></td> <td></td> <td></td> <td></td> </tr> </table>	NO.	REVISION	BY	DATE	AUTH	NO.	REVISION	BY	DATE	AUTH	A	3.0M TRAFFIC LANES WITH SEALED SHOULDER, MEDIAN ISLANDS AND STREET TREES (MEDIAN AND VERGE)	R.G.	8/2015							O	FOR CONSIDERATION AS PART OF COMMUNITY CONSULTATION	R.G.	9/2015	M.B.						<table border="1"> <tr> <th>SCALE</th> <th>50</th> <th>0</th> <th>5</th> <th>10</th> <th>15</th> <th>20</th> <th>25</th> </tr> <tr> <td>1:500</td> <td></td> <td></td> <td></td> <td></td> <td></td> <td></td> <td></td> </tr> <tr> <td colspan="8">SCALE IN METRES</td> </tr> <tr> <td>DATUM:</td> <td>LOCAL</td> <td>GRD:</td> <td>MGA-50</td> <td colspan="4">SURVEYED: NEARMAPS SURVEYOR 11/2014</td> <td>DESIGNED: R. GREENING TRAFFIC ENGINEER 11/2014</td> </tr> <tr> <td colspan="4"></td> <td colspan="2">DRAWN: C. SAFE CADET ENGINEER 11/2014</td> <td colspan="2">CHECKED: M. BARUA COORDINATOR TRANSPORT AND TRAFFIC 22/10/2015</td> </tr> <tr> <td colspan="4"></td> <td colspan="2">AUTHORISED: H. SINGH DIRECTOR ASSETS 23/10/2015</td> <td colspan="2">* INDICATES SIGNATURES ON ORIGINAL ISSUE OF DRAWING.</td> </tr> </table>	SCALE	50	0	5	10	15	20	25	1:500								SCALE IN METRES								DATUM:	LOCAL	GRD:	MGA-50	SURVEYED: NEARMAPS SURVEYOR 11/2014				DESIGNED: R. GREENING TRAFFIC ENGINEER 11/2014					DRAWN: C. SAFE CADET ENGINEER 11/2014		CHECKED: M. BARUA COORDINATOR TRANSPORT AND TRAFFIC 22/10/2015						AUTHORISED: H. SINGH DIRECTOR ASSETS 23/10/2015		* INDICATES SIGNATURES ON ORIGINAL ISSUE OF DRAWING.		<table border="1"> <tr> <td>FILE No.</td> <td>TRIM Ref 19443</td> </tr> <tr> <td>PROJECT No.</td> <td>PR-2982</td> </tr> </table>	FILE No.	TRIM Ref 19443	PROJECT No.	PR-2982
NO.	REVISION	BY	DATE	AUTH	NO.	REVISION	BY	DATE	AUTH	
A	3.0M TRAFFIC LANES WITH SEALED SHOULDER, MEDIAN ISLANDS AND STREET TREES (MEDIAN AND VERGE)	R.G.	8/2015	
O	FOR CONSIDERATION AS PART OF COMMUNITY CONSULTATION	R.G.	9/2015	M.B.	
SCALE	50	0	5	10	15	20	25	
1:500	
SCALE IN METRES	
DATUM:	LOCAL	GRD:	MGA-50	SURVEYED: NEARMAPS SURVEYOR 11/2014				DESIGNED: R. GREENING TRAFFIC ENGINEER 11/2014	
				DRAWN: C. SAFE CADET ENGINEER 11/2014		CHECKED: M. BARUA COORDINATOR TRANSPORT AND TRAFFIC 22/10/2015	
				AUTHORISED: H. SINGH DIRECTOR ASSETS 23/10/2015		* INDICATES SIGNATURES ON ORIGINAL ISSUE OF DRAWING.	
FILE No.	TRIM Ref 19443	
PROJECT No.	PR-2982	

DRAWING No. 3192 - 1 - 0 SHEET 1 OF 1 ORIGINAL DRG. SIZE A1