


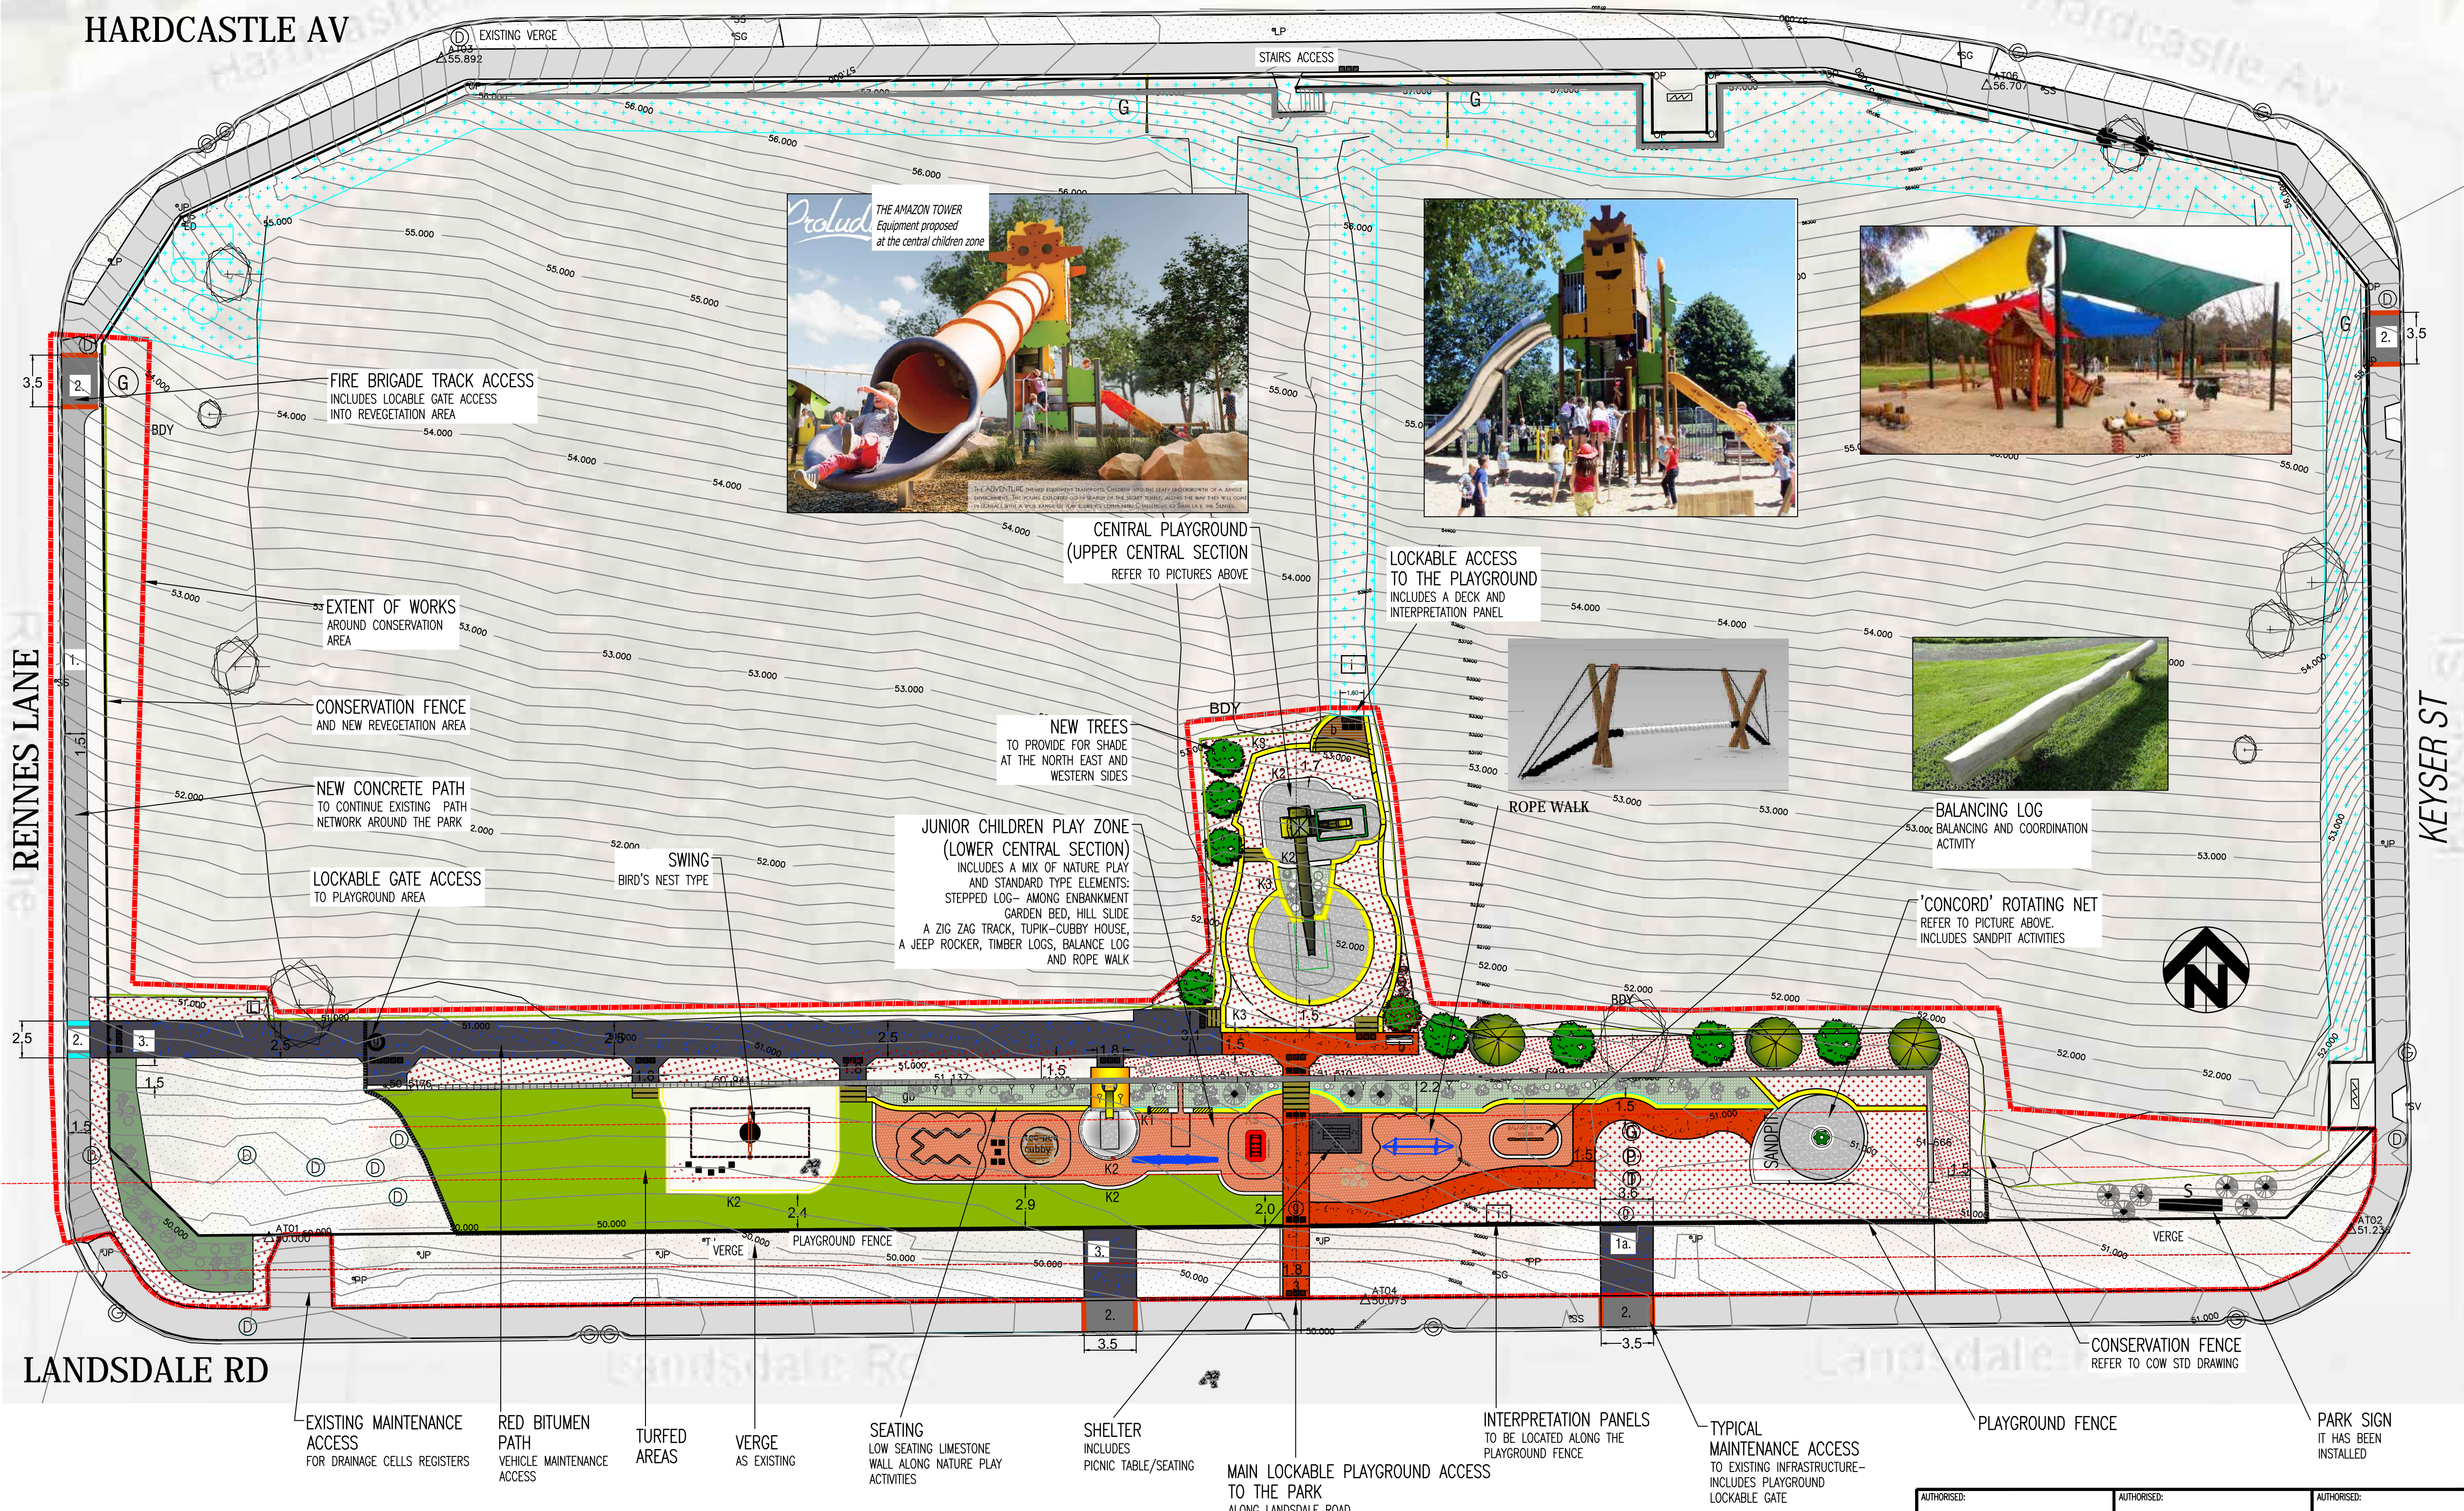

SWING - Bird nest type ZIG ZAG beam play HILL'S SLIDE TIMBER LOGS STEPPED LOG The TUPEK - Cubby House Rocker: The Jeep- J2614 ROPE WALK CONCORD- ROTATING NET

- LEGEND**
- EXTENT OF WORKS
 - BDY
 - NEW TREES
 - 1.5m WIDE NEW CONCRETE PATH
 - 150mm NEW CROSSOVER CONCRETE ACCESS MAINTENANCE AND FIRE BRIGADE
 - RED ASPHALT PATH
 - BLACK ASPHALT TRAFFICABLE PATH
 - BLACK ASPHALT
 - TIMBER SLAT BENCH BY MIRACLE
 - DECK (MATERIAL TBA)
 - RUBBER SOFTFALL
 - MULCHED VERGES BY OTHERS
 - IRRIGATED GARDEN BED
 - IRRIGATED GARDEN BEDS - AT EMBANKMENT
 - WOODCHIP SOFTFALL
 - PINE MULCH MULCH ONLY AREAS
 - TURFED AREAS
 - SHELTER INCLUDES PICNIC TABLE AND BENCH SETTING ON ASPHALT
 - (K1) CONCRETE EDGE - 250mm WIDE BY 150mm DEEP. REFER DWG 3051-50 AND TS 05-01-06 (UN-REINFORCED FLUSH KERBING).
 - 1 COURSE RECONSTITUTED LIMESTONE EDGE
 - 2 COURSE RECONSTITUTED LIMESTONE WALL
 - STEPS IN LIMESTONE
 - SEATING LIMESTONE BLOCKS
 - SEAT BENCH
 - FIREBREAK ZONE
 - PLAYGROUND FENCE
 - GATE WITH LATCH PROTECTION AT PLAYGROUND FENCE
 - CONSERVATION FENCE WITHIN SCOPE OF WORKS
 - INTERPRETATION SIGN
 - (L) RUBBISH BIN BY CITY OF WANNEROO. LIAISE WITH SUPERINTENDENT
 - HARDCASTLE PARK SIGN - INSTALLED



No.	REVISION	BY	DATE	AUTH	No.
A	DRAFT COPY FOR SURVEY PURPOSES	M-M-G	02/2016		
B	SUPERSEDED VERSION - CHANGE TO PLAYGROUND WITH SMALL FOOTING IMPRINT OPTIONS	M-M-G	03/03/2016		
C	PARK AMENITY REDUCED - FLYING FOX REMOVED AND OTHER PLAYGROUND EQUIPMENT AND ITEMS	M-M-G	17/10/2016		

REVISION	BY	DATE	AUTH	No.

SCALE: 1:250

SCALE IN METRES

0 2.5 5.0 7.5 10.0 12.5

DATE: LOCAL GRID: MGA

AUTHORISED: PROJECT MANAGER /2016	AUTHORISED: MANAGER COMMUNITY FACILITIES /2016	AUTHORISED: MANAGER PARKS AND CONSERVATION MANAGEMENT /2016
DRAWN: M-M.GARCIA LANDSCAPE DESIGNER /02/2016	AUTHORISED: MANAGER INFRASTRUCTURE CAPITAL WORKS /2016	FILE No. 21397
CHECKED: M-M.GARCIA LANDSCAPE DESIGNER /02/2016	APPROVED: MANAGER INFRASTRUCTURE CAPITAL WORKS /2016	PROJECT No. PR - 3063
COORDINATOR DESIGN	DIRECTOR ASSETS	

CITY OF WANNEROO
INFRASTRUCTURE

HARDCASTLE PARK
PASSIVE PARK DEVELOPMENT
39 HARDCASTLE AVENUE
LANDSDALE

CONCEPT PLAN
SHEET 1 OF 1

DRAWING No. SHEET REVISION ORIGINAL DRG. SIZE

3136-19-0 **A1**