


LEGEND
 ——— NATURAL SURFACE (LIDAR CONTOURS 2.0m INTERVALS)
 - - - - - LOT 503 PHASE 1 APPLICATION BOUNDARY

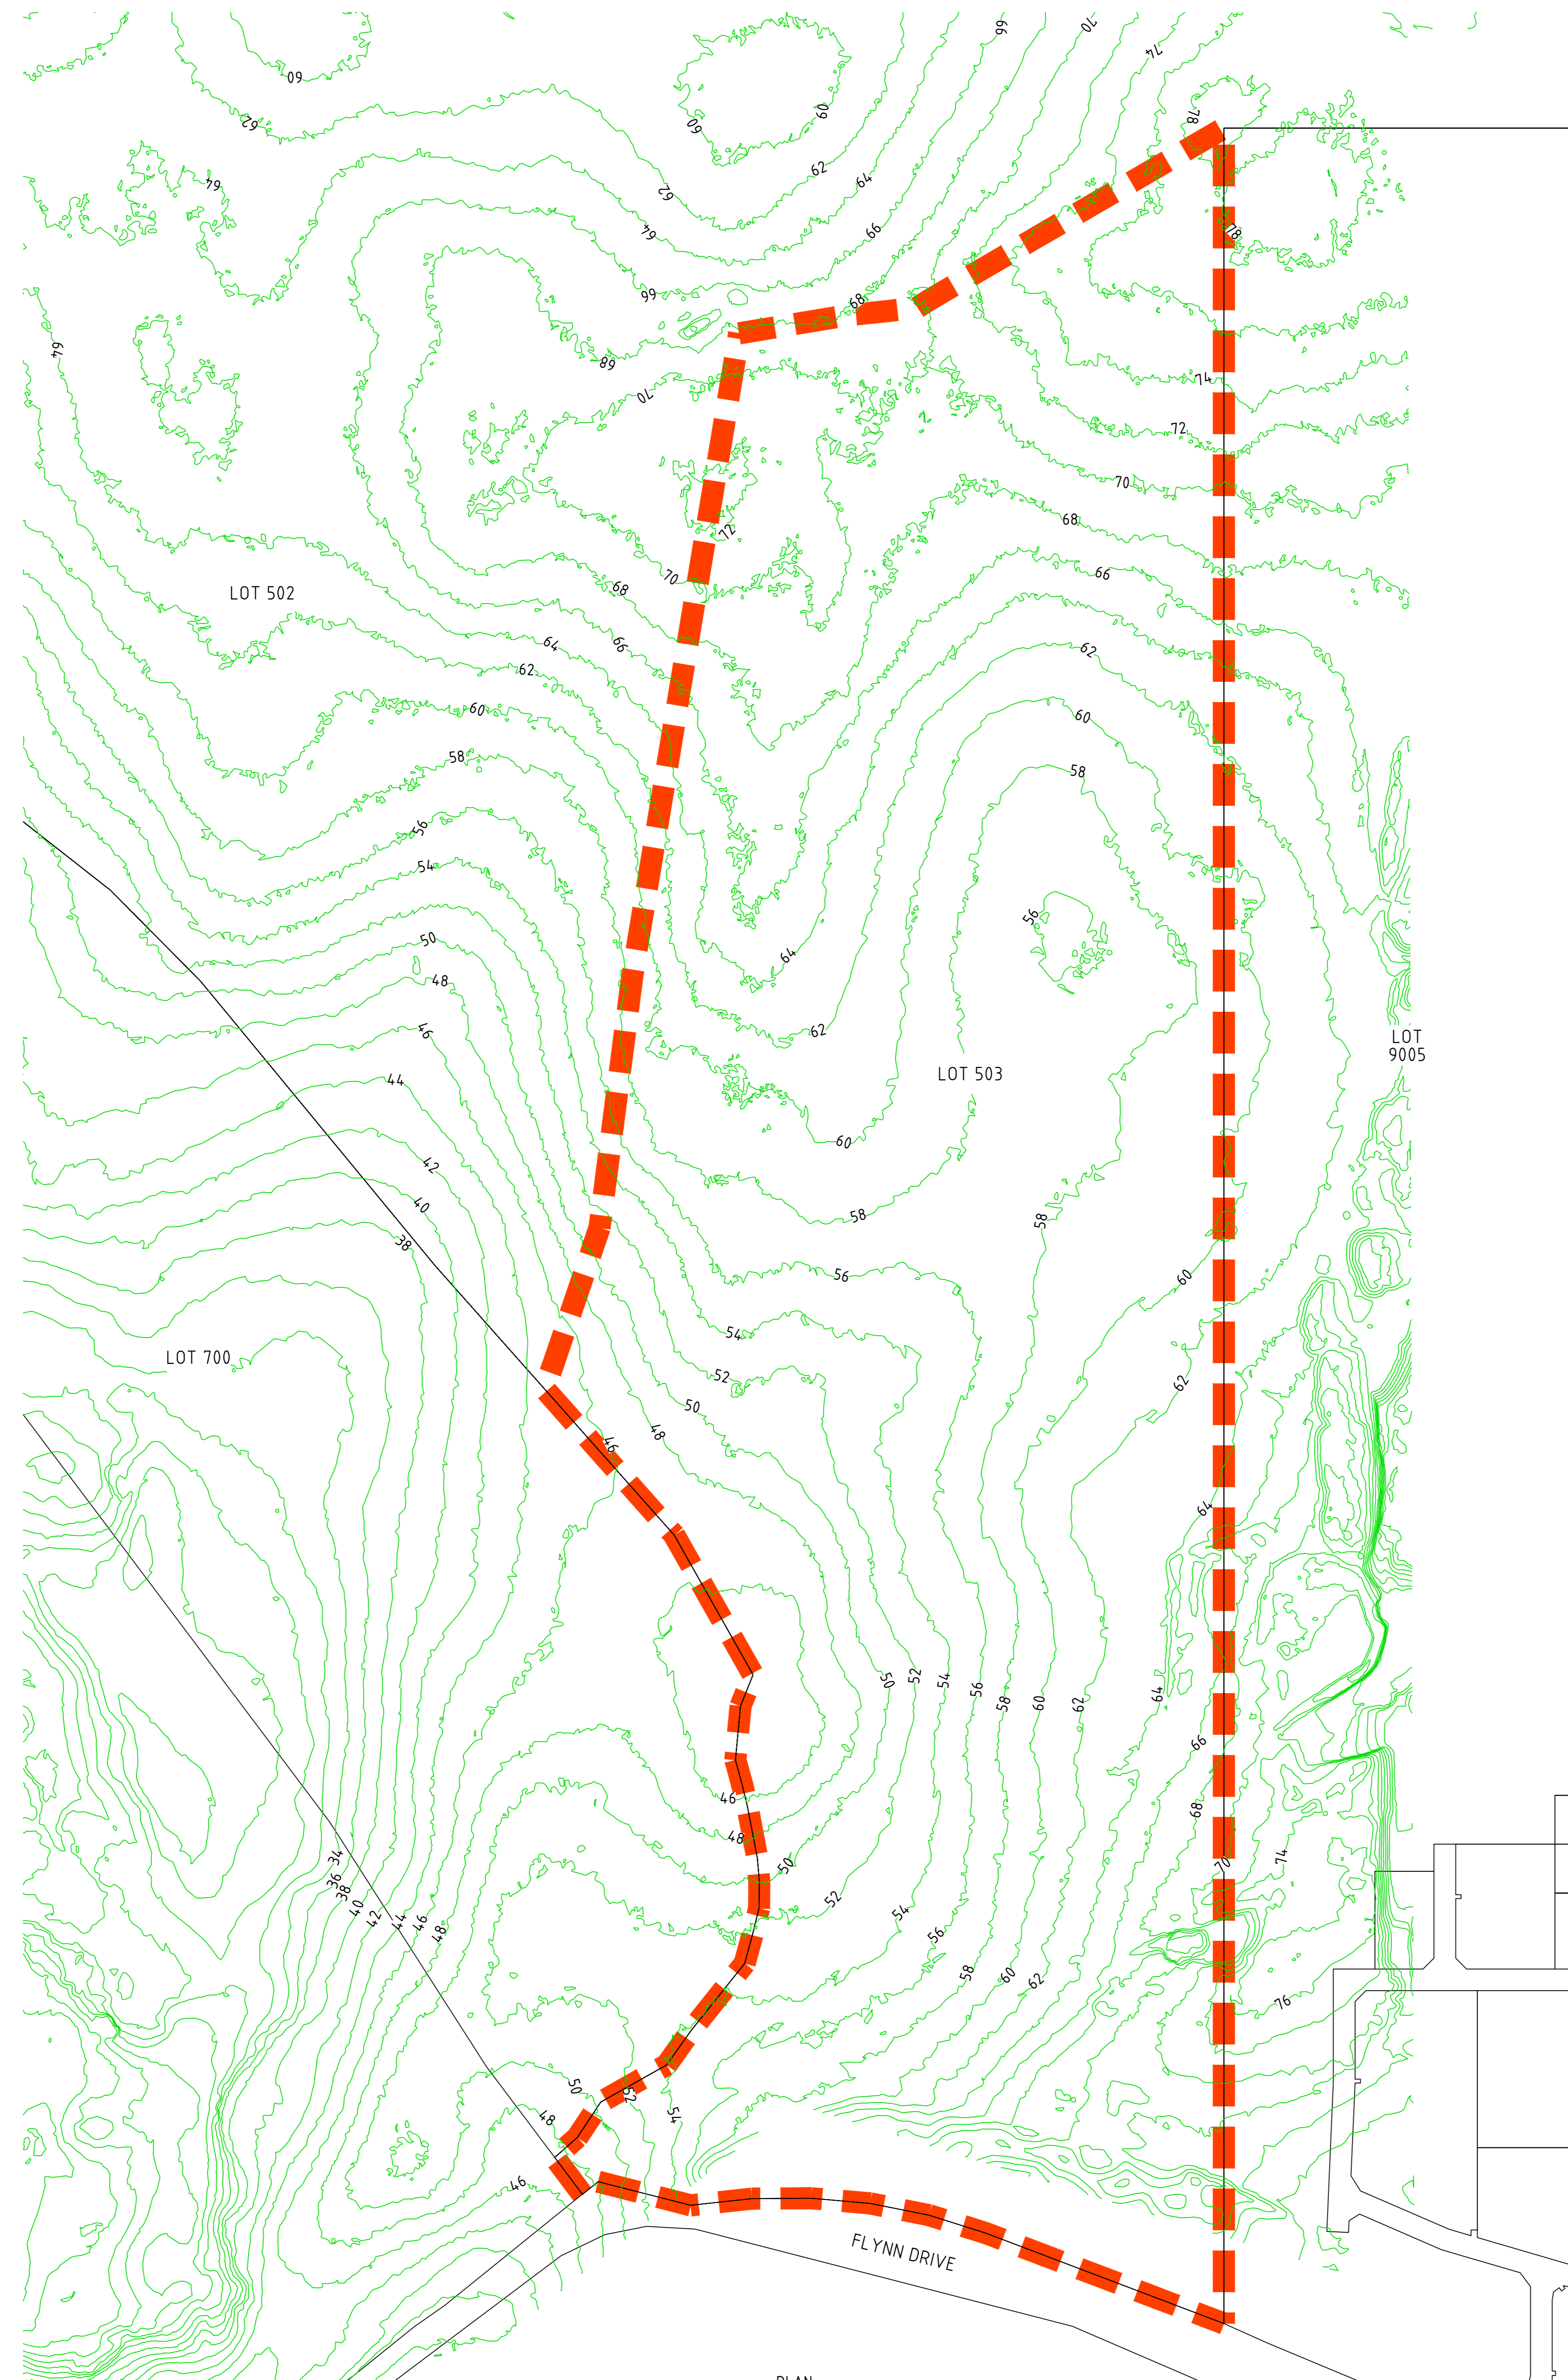

PLAN
SCALE 1:5000

FOR DISCUSSION

NO.	ISSUED FOR DISCUSSION	DA	13.08.18
REVISION		BY	

DISCLAIMER
 This drawing is copyright and the property of Peritas Group Pty Ltd. It may be illegal to retain, copy or use it without the authority of Peritas Group Pty Ltd.
NOTICE
 This drawing and its contents are electronically generated, are confidential and may only be used for the purpose for which they were intended.
 Peritas Group Pty Ltd will not accept responsibility for any consequences arising from the use of the drawing for other than its intended purpose or where the drawing has been altered, amended or changed either manually or electronically by any third party.
NOTE
 This is an uncontrolled document issued for information purposes only, unless the checked sections are signed or stamped.
 Figure dimensions take precedence over scale.
 Do not scale reduced size drawings. Verify dimensions prior to commencing any on-site or off-site works or fabrication.



PERTH OFFICE
 P: +61 8 6336 9289
 F: +61 8 6336 9288
 E: enquire@peritasgroup.com.au
 74 GOODWOOD PARADE
 BURSWOOD WA 6100
 P.O. BOX 134
 BURSWOOD WA 6100

CLIENT:




PROJECT:
NEERAUP INDUSTRIAL AREA
LOT 503 PHASE 1 AREA
FLYNN DRIVE, NEERABUP
DRAWING TITLE:
NATURAL SURFACE CONTOURS PLAN

SCALE	1:3000	FILE	PC18027	THIS PLAN IS NOT TO BE USED FOR CONSTRUCTION UNLESS SIGNED BELOW
HORIZONTAL		DESIGN	EBF	
VERTICAL		DRAWN	DA	
SURVEY DATUM	AHD	CHECKED	APPROVED	
WAPC No.		DATE	JULY 18	
CADFFEE NAME	PC18027-CI-SK3	DRAWING No.	PC18027-CI-SK3	REV. A


EXISTING VEGETATION SHALL BE RETAINED WHERE POSSIBLE. THE CONTRACTOR SHALL LIMIT EQUIPMENT IMPACT ON EXISTING VEGETATION.

EXISTING VEGETATION SHALL BE RETAINED WHERE POSSIBLE. THE CONTRACTOR SHALL LIMIT EQUIPMENT IMPACT ON EXISTING VEGETATION.

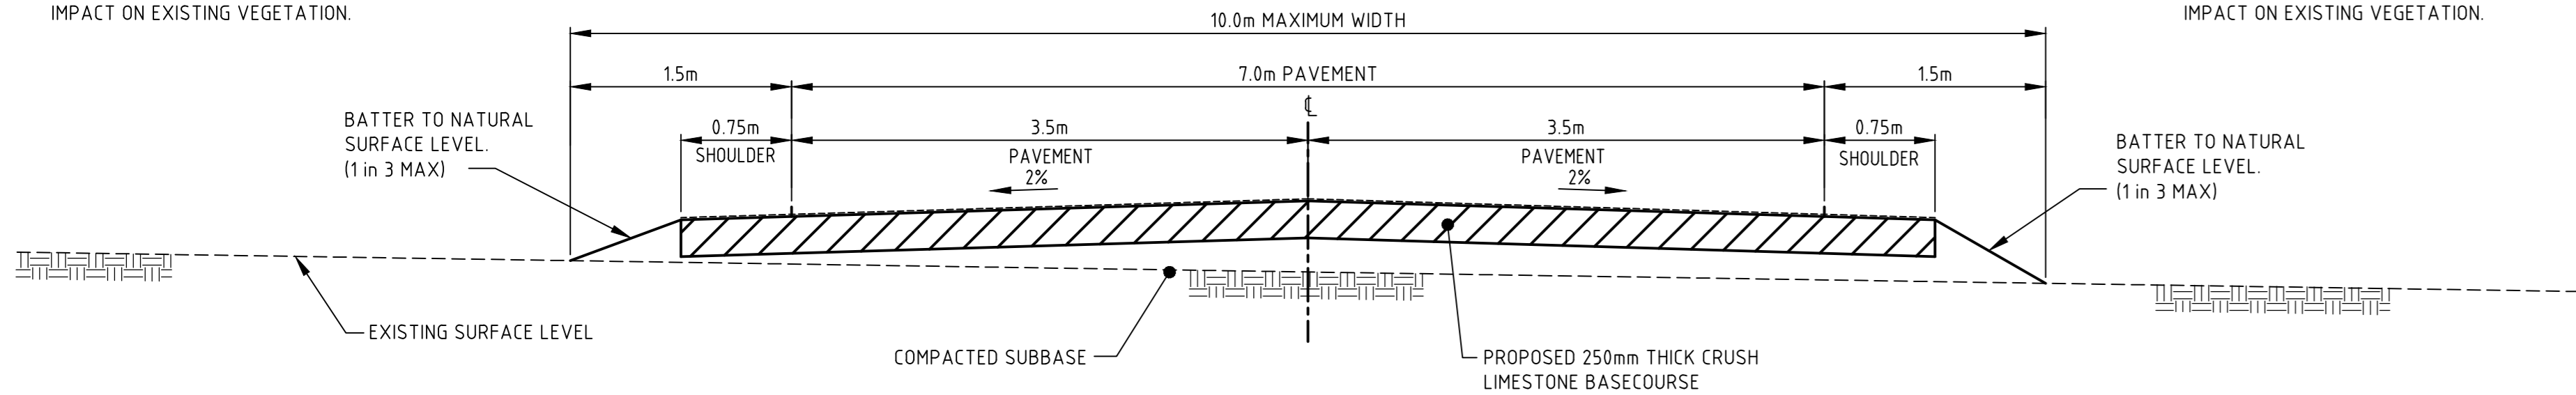

TYPICAL EXISTING ACCESS ROAD CROSS SECTION

SECTION A
SCALE: DIAGRAMMATIC

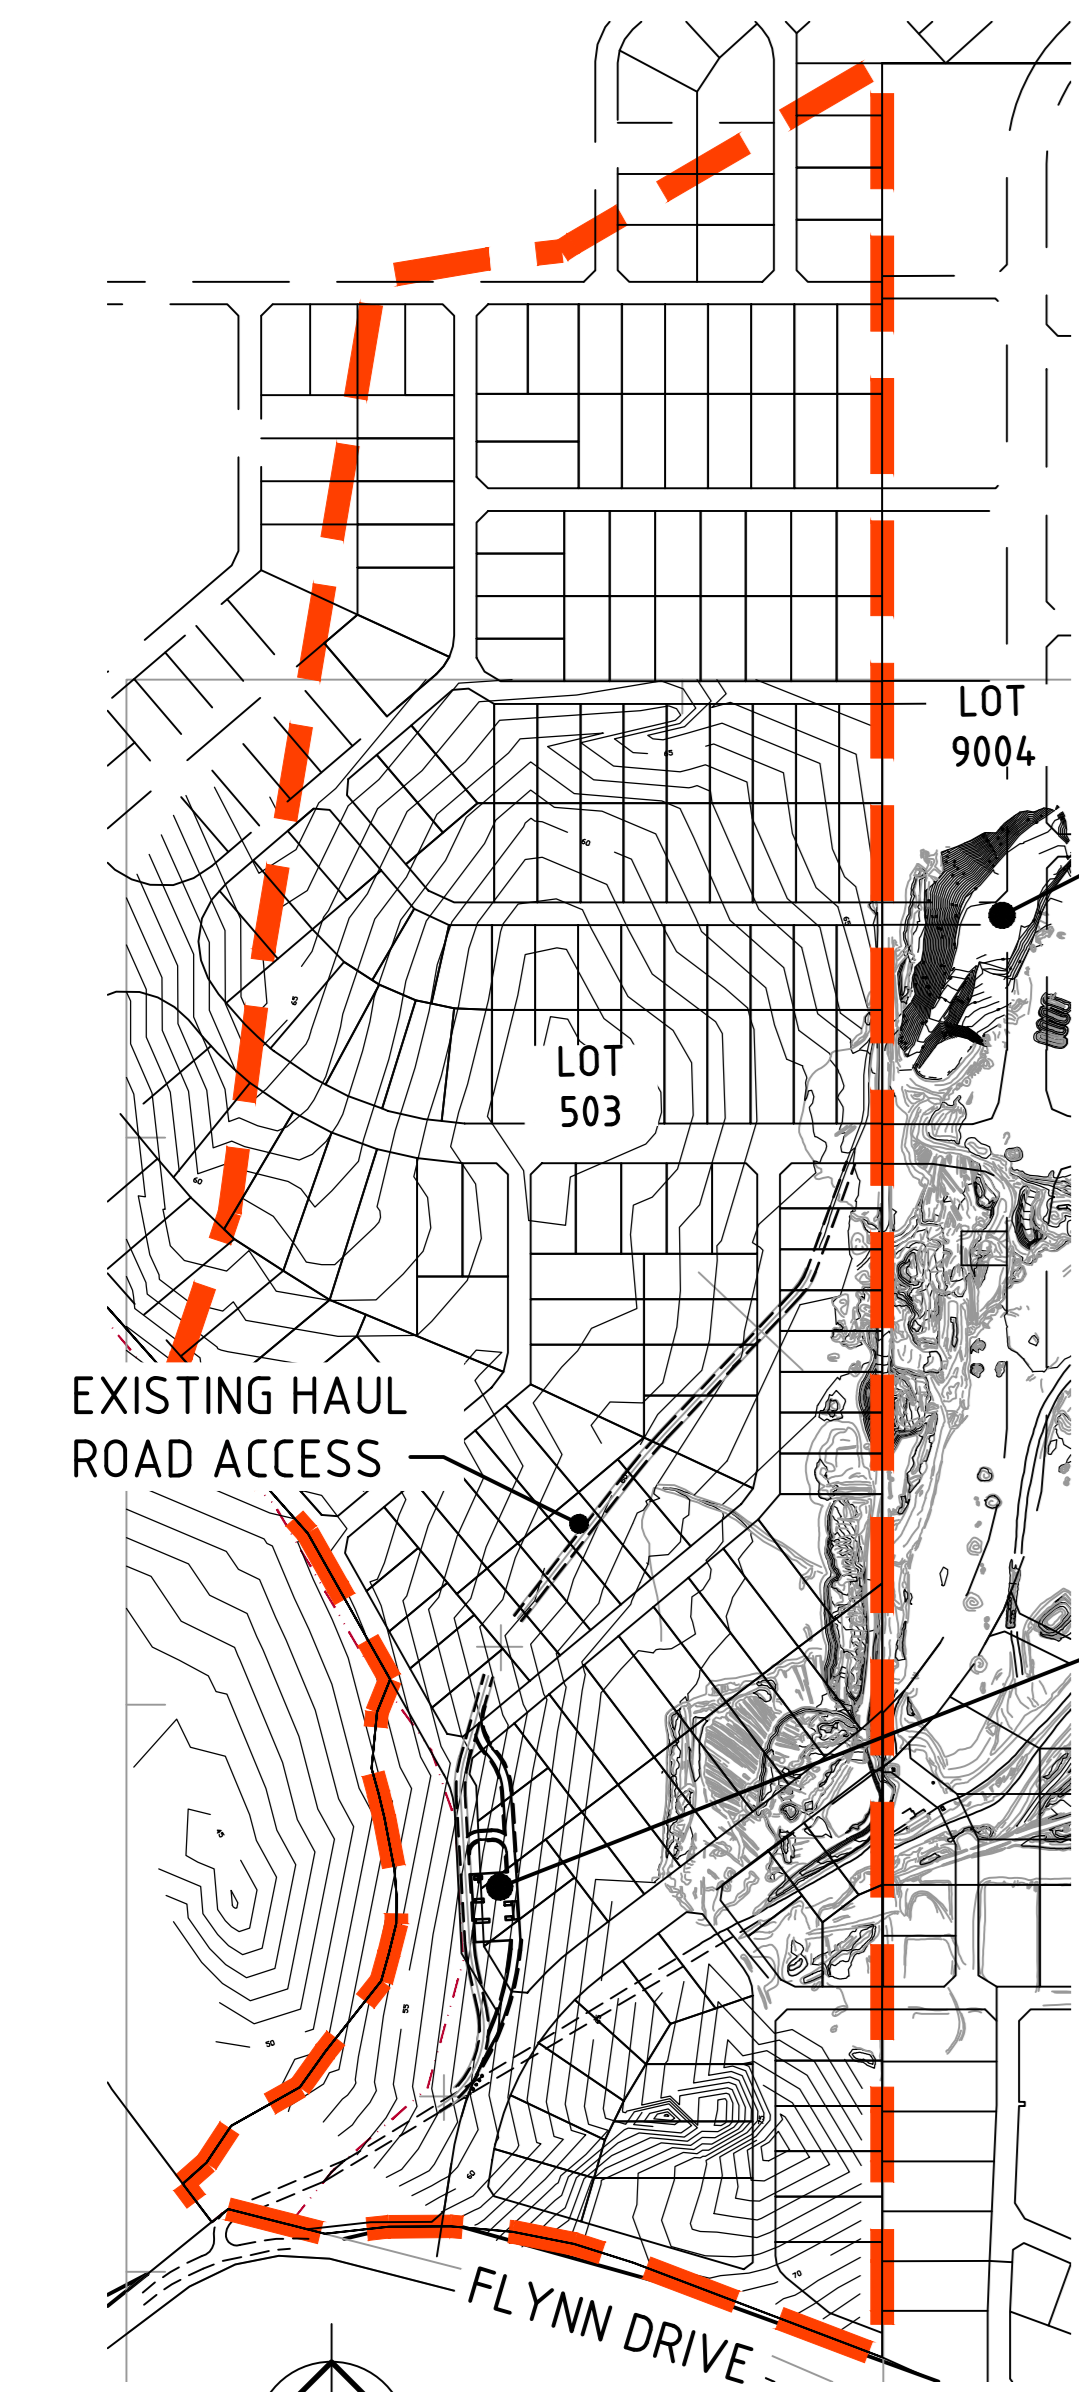

EXISTING COMPOUND AND WEIGHBRIDGE LOCATION. LOT 9004 (EXISTING QUARRY)

NEW COMPOUND AND WEIGHBRIDGE LOCATION

BUSH FOREVER BOUNDARY

LOT 503

LOT 9004

EXISTING FLYNN DRIVE INTERSECTION

EXISTING HAUL ROAD ACCESS

EXISTING BOULDERS

NEW COMPOUND AND WEIGHBRIDGE LOCATION

NEW BITUMEN SEALED ROAD FROM WEIGHBRIDGE.

(ORIGINAL HAUL ROAD CLOSED 18/11/2011)

ORIGINAL QUARRY'S WEIGHBRIDGE AND OFFICES (REMOVED)

EXISTING COMPOUND AND WEIGHBRIDGE LOCATION. LOT 9004 (EXISTING QUARRY)

NOTES:
NEW SITE COMPOUND SHALL BE SETOUT ONSITE WITH ECO LOGICAL AUSTRALIA REPRESENTATIVE.

UNDER NO CIRCUMSTANCES IS VEGETATION, TREES AND FLORA TO BE CUT UNTIL APPROVED BY ECO LOGICAL AUSTRALIA.

- LEGEND
- 50 — EXISTING SURFACE CONTOURS
 - PROPOSED ACCESS ROAD
 - - - ORIGINAL/EXISTING ACCESS ROAD
 - - - - BUSH FOREVER BOUNDARY (DEVELOPMENT PLANNING STRATEGIES (WA) 28/11/2011)

FOR DISCUSSION

1:1250 AT A0
0 12.5m 25m 50m 75m

No.	REVISION	DATE
A	ISSUED FOR DISCUSSION	13.08.18

DISCLAIMER
This drawing is copyright and the property of Peritas Group Pty Ltd. It may be illegal to retain, copy or use it without the authority of Peritas Group Pty Ltd.
NOTES
This drawing and its contents are electronically generated, are confidential and may only be used for the purpose for which they were intended.
Peritas Group Pty Ltd will not accept responsibility for any consequences arising from the use of the drawing for other than its intended purpose or when the drawing has been altered, amended or changed either manually or electronically by any third party.
NOTE
This is an uncontrolled document issued for information purposes only, unless the checked sections are signed or stamped.
Figured dimensions take precedence over scale.
Do not scale reduced size drawings. Verify dimensions prior to commencing any on-site or off-site works or fabrication.

peritas group

PERTH OFFICE
P: +61 8 6336 9299
F: +61 8 6336 9288
E: enquire@peritasgroup.com.au
74 GOODWOOD PARADE
BURSWOOD WA 6100
P.O. BOX 134
BURSWOOD WA 6100

CLIENT: **LANDCORP**

PROJECT:
**NEERAP INDUSTRIAL AREA
LOT 503 PHASE 1 AREA
FLYNN DRIVE, NEERABUP**

DRAWING TITLE:
**EXISTING ACCESS HAUL ROAD, NEW
COMPOUND AND WEIGHBRIDGE LOCATION PLAN**

SCALE	AS SHOWN	FILE	PC18027	THIS PLAN IS NOT TO BE USED FOR CONSTRUCTION UNLESS SHOWN BELOW
HORIZONTAL	DESIGN	EBF		
VERTICAL	DRAWN	DA		
SURVEY DATUM	AHD	CHECKED	APPROVED	
WAPC No.	DATE	JULY 18		
CADFFEE NAME	DRAWING No.	PC18027-CI-SK1	PC18027-CI-SK1	REV. A