


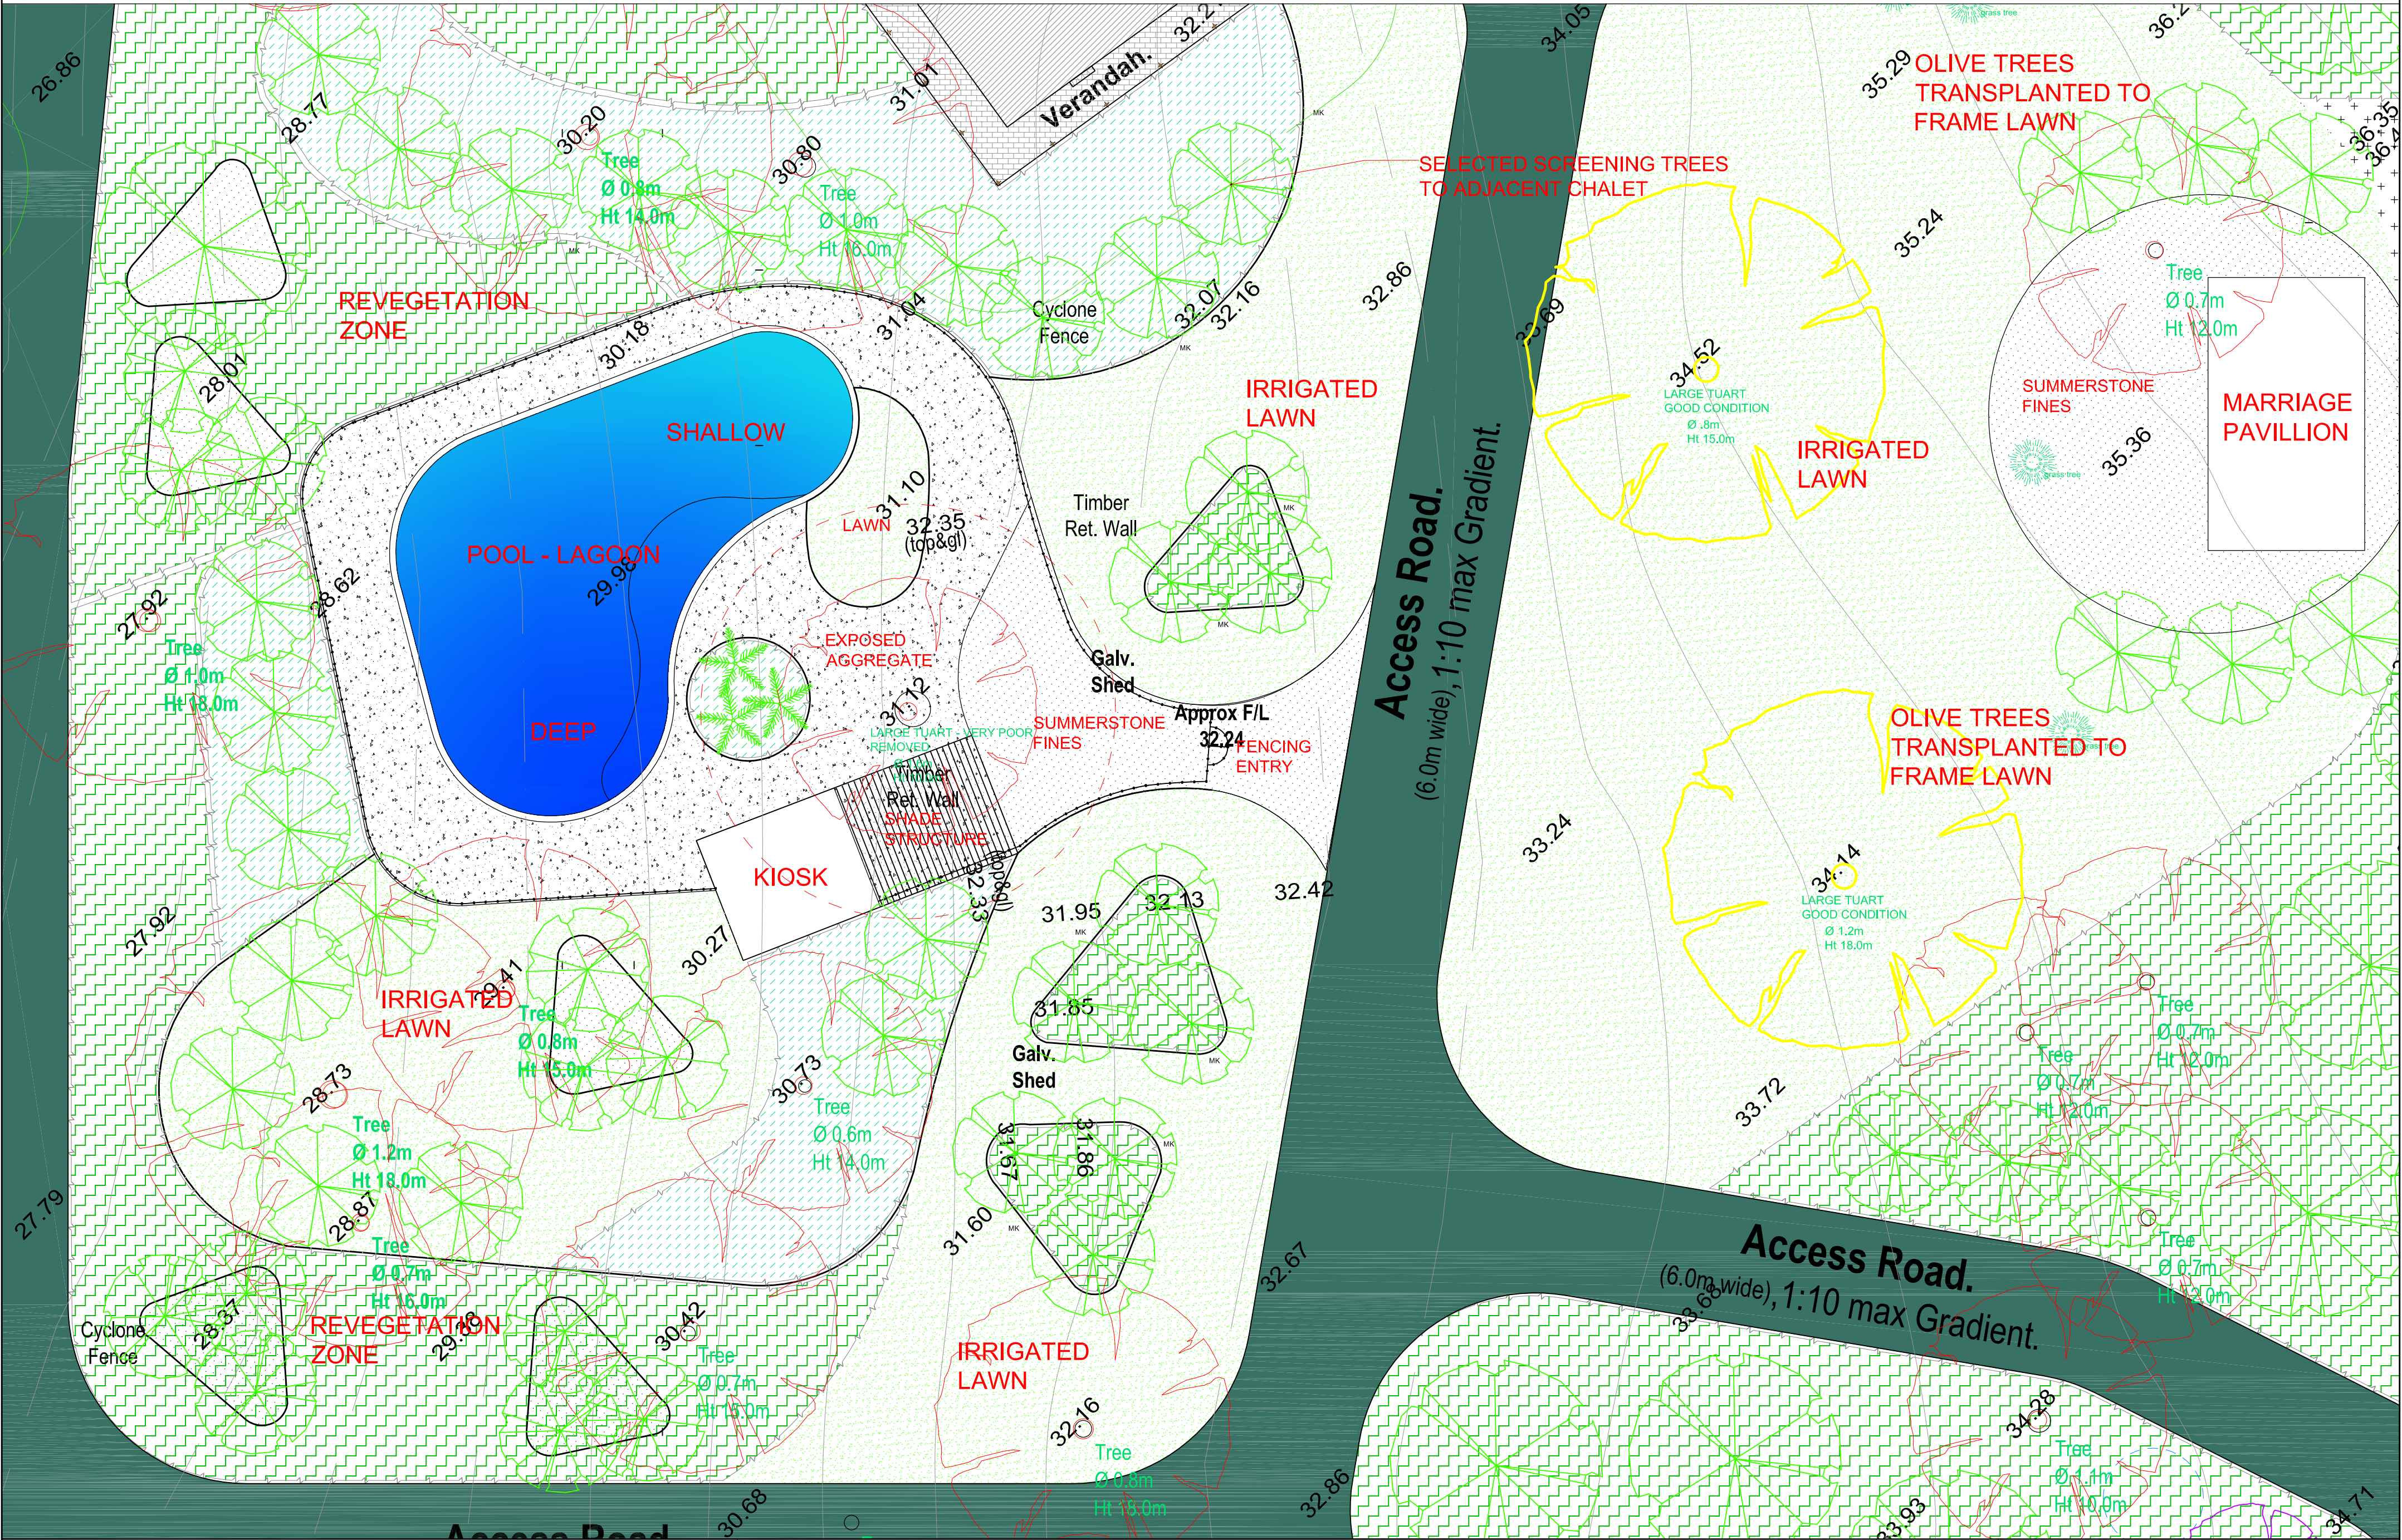

NOTES.

1. THIS DRAWING AND THE CONCEPTS WITHIN WILL REMAIN THE PROPERTY OF ESCAPE LANDSCAPE ARCHITECTURAL DESIGN & CONSTRUCTION PTY LTD. THEY SHALL NOT BE COPIED OR LENT WITHOUT PRIOR CONSENT OF ESCAPE LANDSCAPE ARCHITECTURAL DESIGN & CONSTRUCTION PTY LTD.

2. CONTRACTORS TO CHECK ALL MEASUREMENTS ON SITE PRIOR TO COMMENCEMENT OF WORKS.

3. CONTRACTORS TO CONFIRM DESIGN CHANGES & DISCREPANCIES WITH THE SUPERINTENDENT PRIOR TO COMMENCEMENT OF WORKS.

landscape architecture

eScape

6 CRESSALL ROAD
BALCATTIA, WA 6021

PH: 9201 2772
www.e-escapedesign.com

DRAWN	N.CROWE	PROJECT	LOT 6276 14 TRIAN ROAD CARABOODA	
SCALE	1:200 @ A1	TITLE	LANDSCAPE SKETCH DESIGN - POOL AREA	
DATE	18.10.2019	CLIENT	RIVERSTONE	
LANDSCAPE ARCHITECT		SIZE	A1	DRAWING NO. LC-02
				REV C