


**DRILL HOLE LOCATION PLAN**  
SCALE: 1:10000

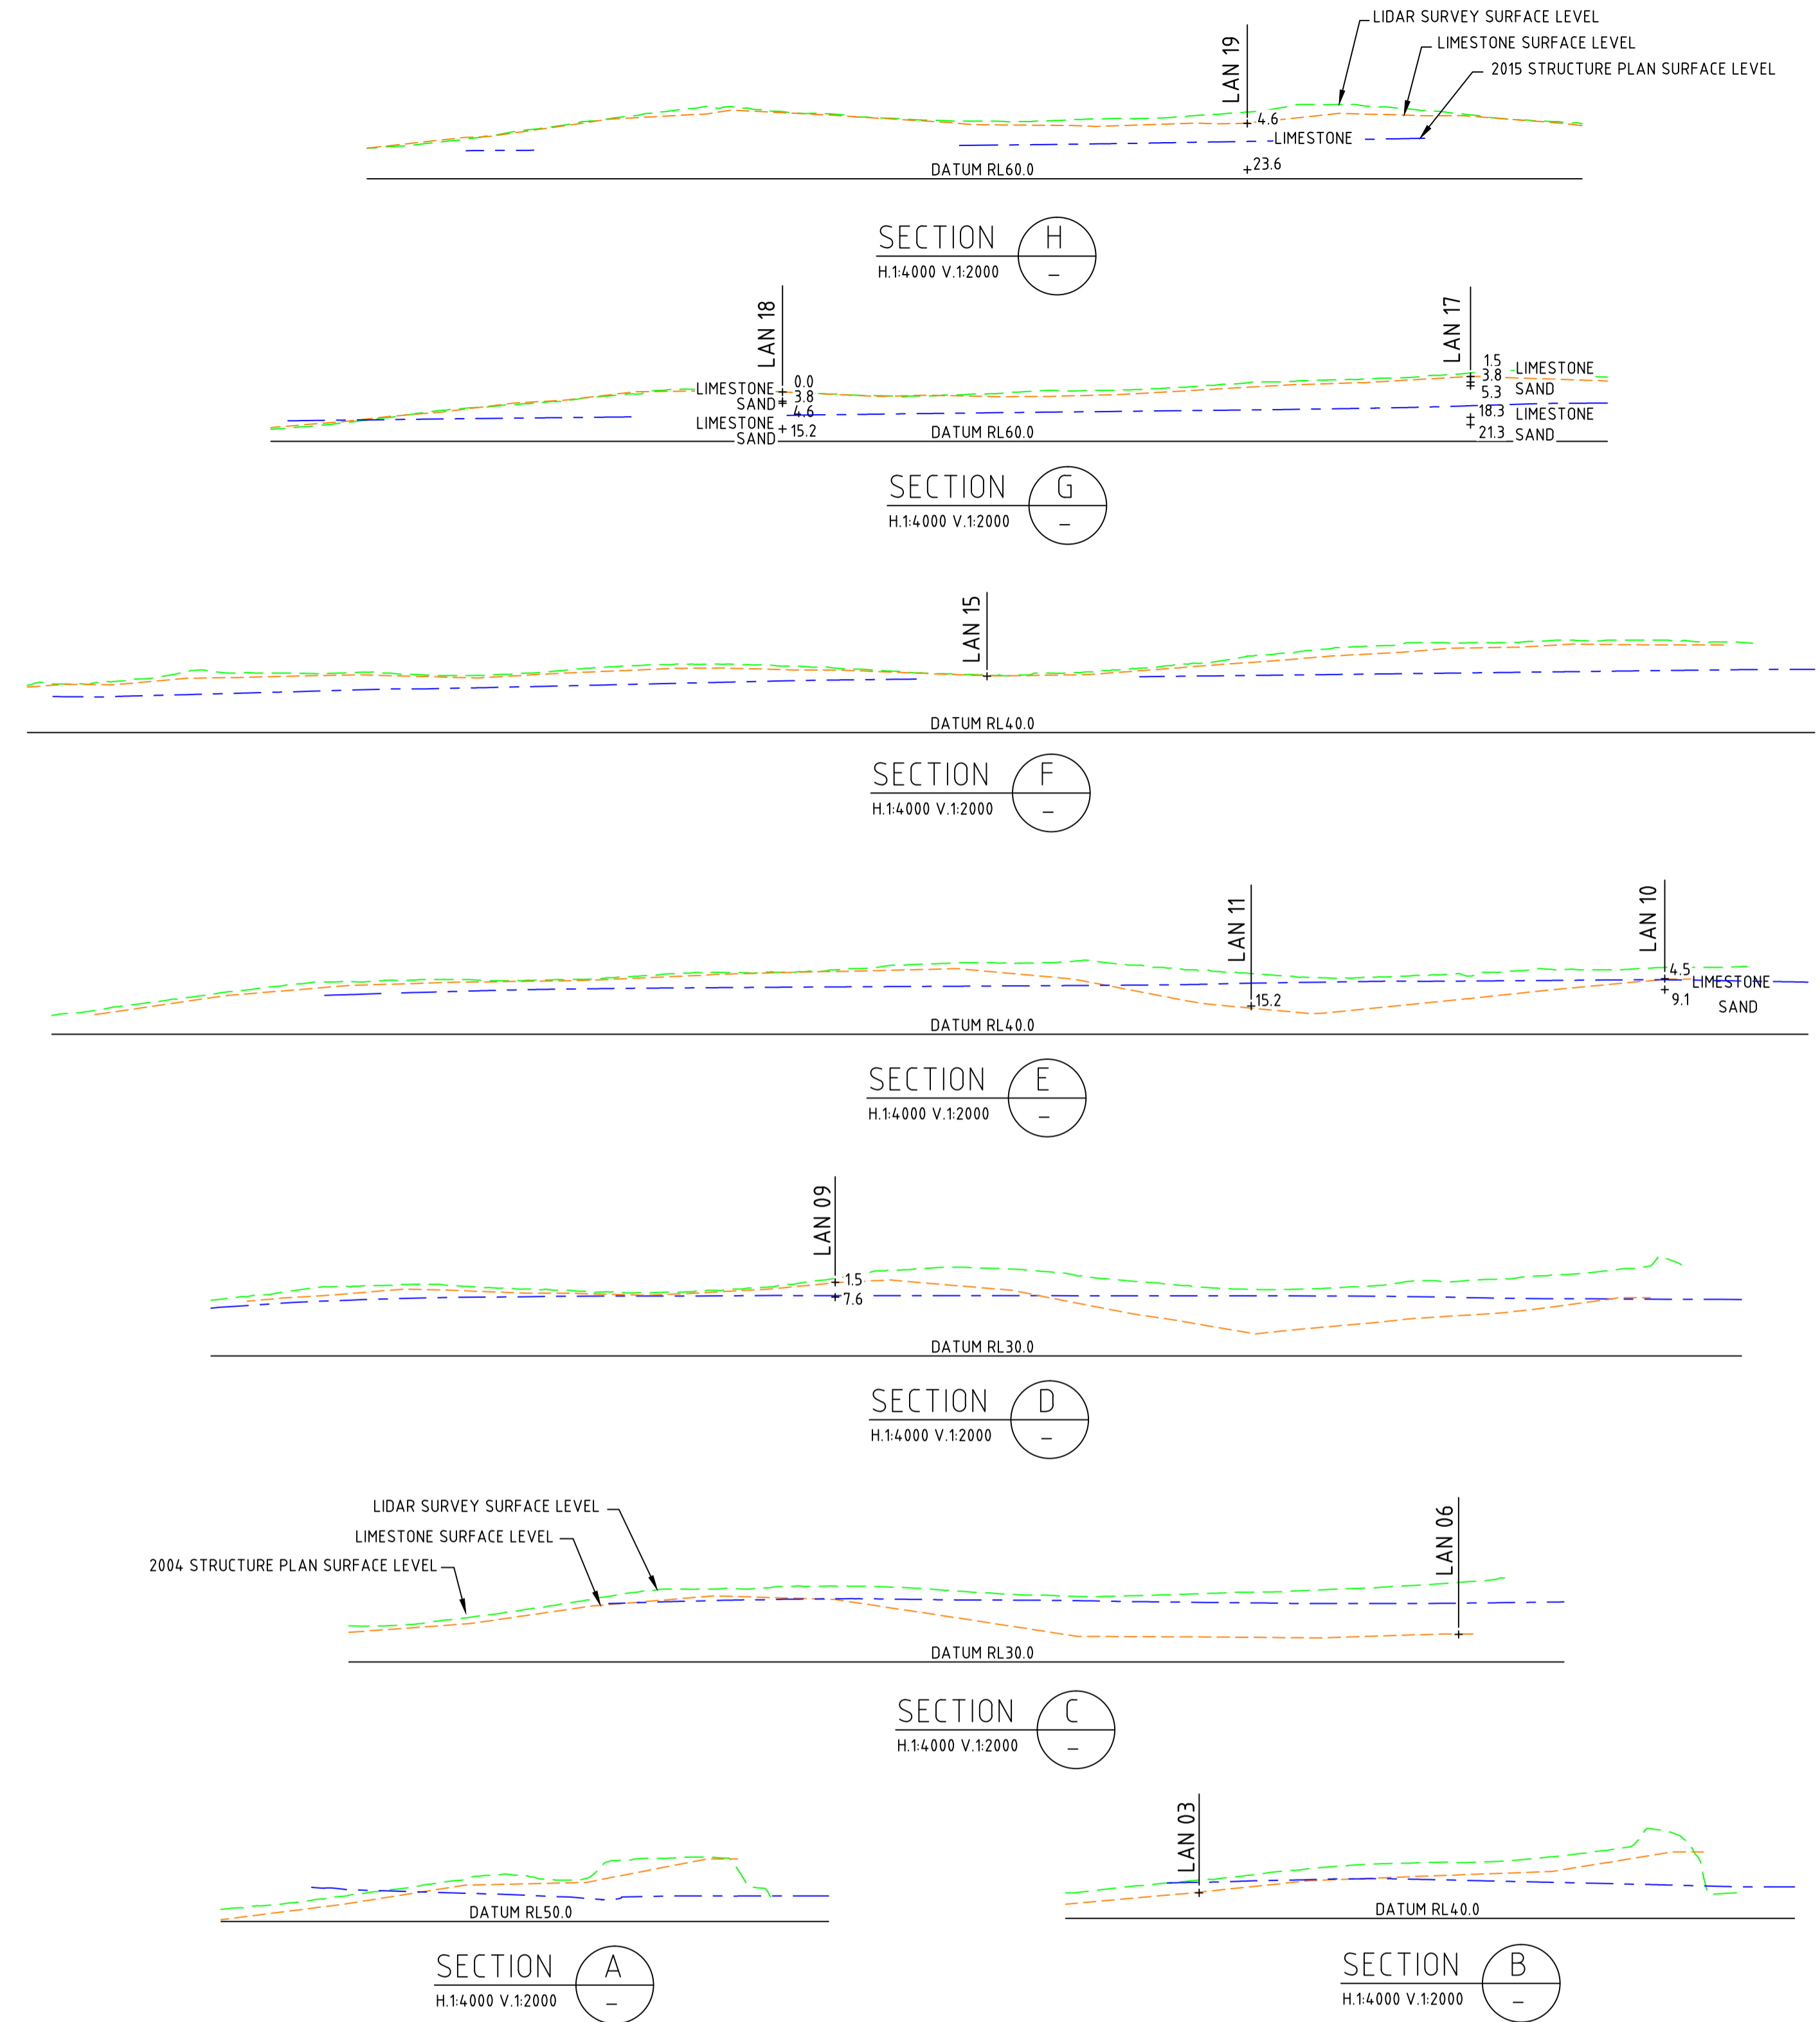


**NOTES:**

- CADASTRAL BOUNDARIES SHOWN ARE FROM THE 'NEERABUP INDUSTRIAL AREA STRUCTURE PLAN'.
- RESOURCE SECTIONS PROVIDED ARE DERIVED FROM DRILLING INVESTIGATIONS UNDERTAKEN BY PREVIOUS OWNERS OF LOT 701. THE RESULTS ARE PROVIDED FOR GUIDANCE ONLY AND ARE NOT WARRANTED TO BE CORRECT OR TO INFER THAT LANDCORP AND THEIR CONSULTANTS HAVE ESTABLISHED THE VIABILITY OF THE RESOURCE MATERIALS AVAILABLE ON THE SITE. PROPONENTS SHOULD MAKE THEIR OWN INTERPRETATION OF THE DATA IN THIS REGARD.

**LEGEND:**

- DESIGN CONTOURS (2015)
- LIMESTONE CONTOURS
- LIDAR CONTOURS
- DRILL HOLE INVESTIGATION SITE
- LOT 503 BOUNDARY
- LOT 503 PHASE 1 APPLICATION BOUNDARY
- INVESTIGATION BOUNDARY

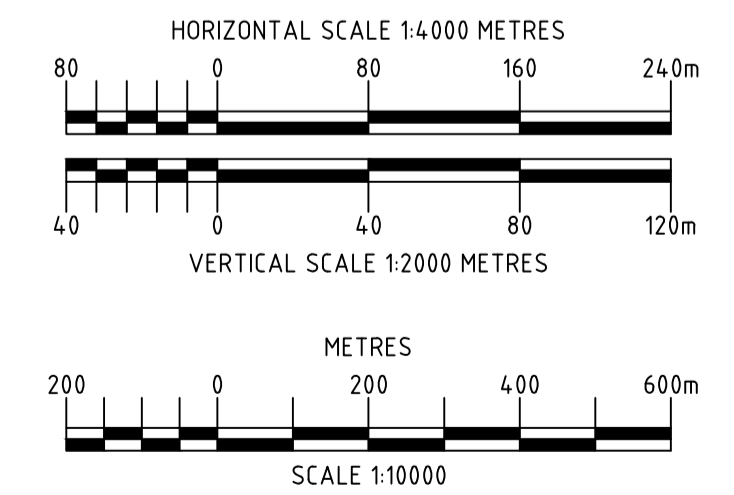

E:\Project Delivery (PD)\3.0 Projects\3.4 Civil\2018\PC18027 - Lot 503 DA & EIL Applications Neerabup\2.0 Design\6. Drawings\2.34.1 - ACAD\PC18027-CI-1300.dwg

No.	REVISION	BY	DATE
C	DRAWING UPDATED	DA	11.10.19
B	APPLICATION BOUNDARY UPDATED	DA	29.01.19
A	ISSUED FOR INFORMATION	MD	26.02.18

**COPYRIGHT** ©  
This drawing is copyright and the property of Peritas Group Pty Ltd. It may be illegal to retain, copy or use it without the authority of Peritas Group Pty Ltd.  
**DISCLAIMER**  
This drawing and its contents are electronically generated, are confidential and may only be used for the purpose for which they were intended. Peritas Group Pty Ltd will not accept responsibility for any consequences arising from the use of the drawing for other than its intended purpose or where the drawing has been altered, amended or changed either manually or electronically by any third party.  
**NOTE**  
This is an uncontrolled document issued for information purposes only, unless the checked sections are signed or completed. Figured dimensions take precedence over scale. Do not scale reduced size drawings. Verify dimensions prior to commencing any on-site or off-site works or fabrication.



PERTH OFFICE  
P: +61 8 6336 9299  
F: +61 8 6336 9288  
E: enquire@peritasgroup.com.au  
74 GOODWOOD PARADE  
BURSWOOD WA 6100  
P.O. BOX 134  
BURSWOOD WA 6100

CLIENT:



PROJECT:  
**NEERABUP INDUSTRIAL AREA  
LOT 503 FLYNN DRIVE NEERABUP**

DRAWING TITLE:  
**RESOURCES PLAN AND SECTIONS**

SCALE	AS SHOWN	FILE	THIS PLAN IS NOT TO BE USED FOR CONSTRUCTION UNLESS SIGNED BELOW
HORIZONTAL	-	DESIGN	MD
VERTICAL	-	DRAWN	MD
SURVEY DATUM	AHD	CHECKED	EBF
WAPC No		DATE	FEB 2018
CADFILE NAME		DRAWING No.	REV C

REV. C