

PRELIMINARY PLANTING SPECIES

LEGEND

TREES

- AGONIS FLEXUOSA 'LEMON & LIME' (AF) 2TY-43
- BRACHYCHTON ACERIFOLIA x POPULNEUS (BA) 2TY-14
- EUCALYPTUS SIDEROXYLON ROSEA (ES) 2TY-7
- EUCALYPTUS TORQUATA (ET) 2TY-18
- MELALEUCA QUINQUENARIA (MQ) 2TY-30

PLANTING


- SHRUBS AS SCHEDULED
- GRASSES AS SCHEDULED
- GROUNDCOVER & VINES AS SCHEDULED

SURFACE FINISHES

- PATHS & PAVEMENT - SEE OTHERS
- EXTENT OF LANDSCAPE WORKS



Agonis flexuosa 'Lemon & Lime' (AF) Brachycton acerifolia x populneus (BA) Eucalyptus sideroxylon rosea (ES) Eucalyptus torquata (ET) Melaleuca quinquenaria (MQ) Alyogyne hakeifolia (Ah)

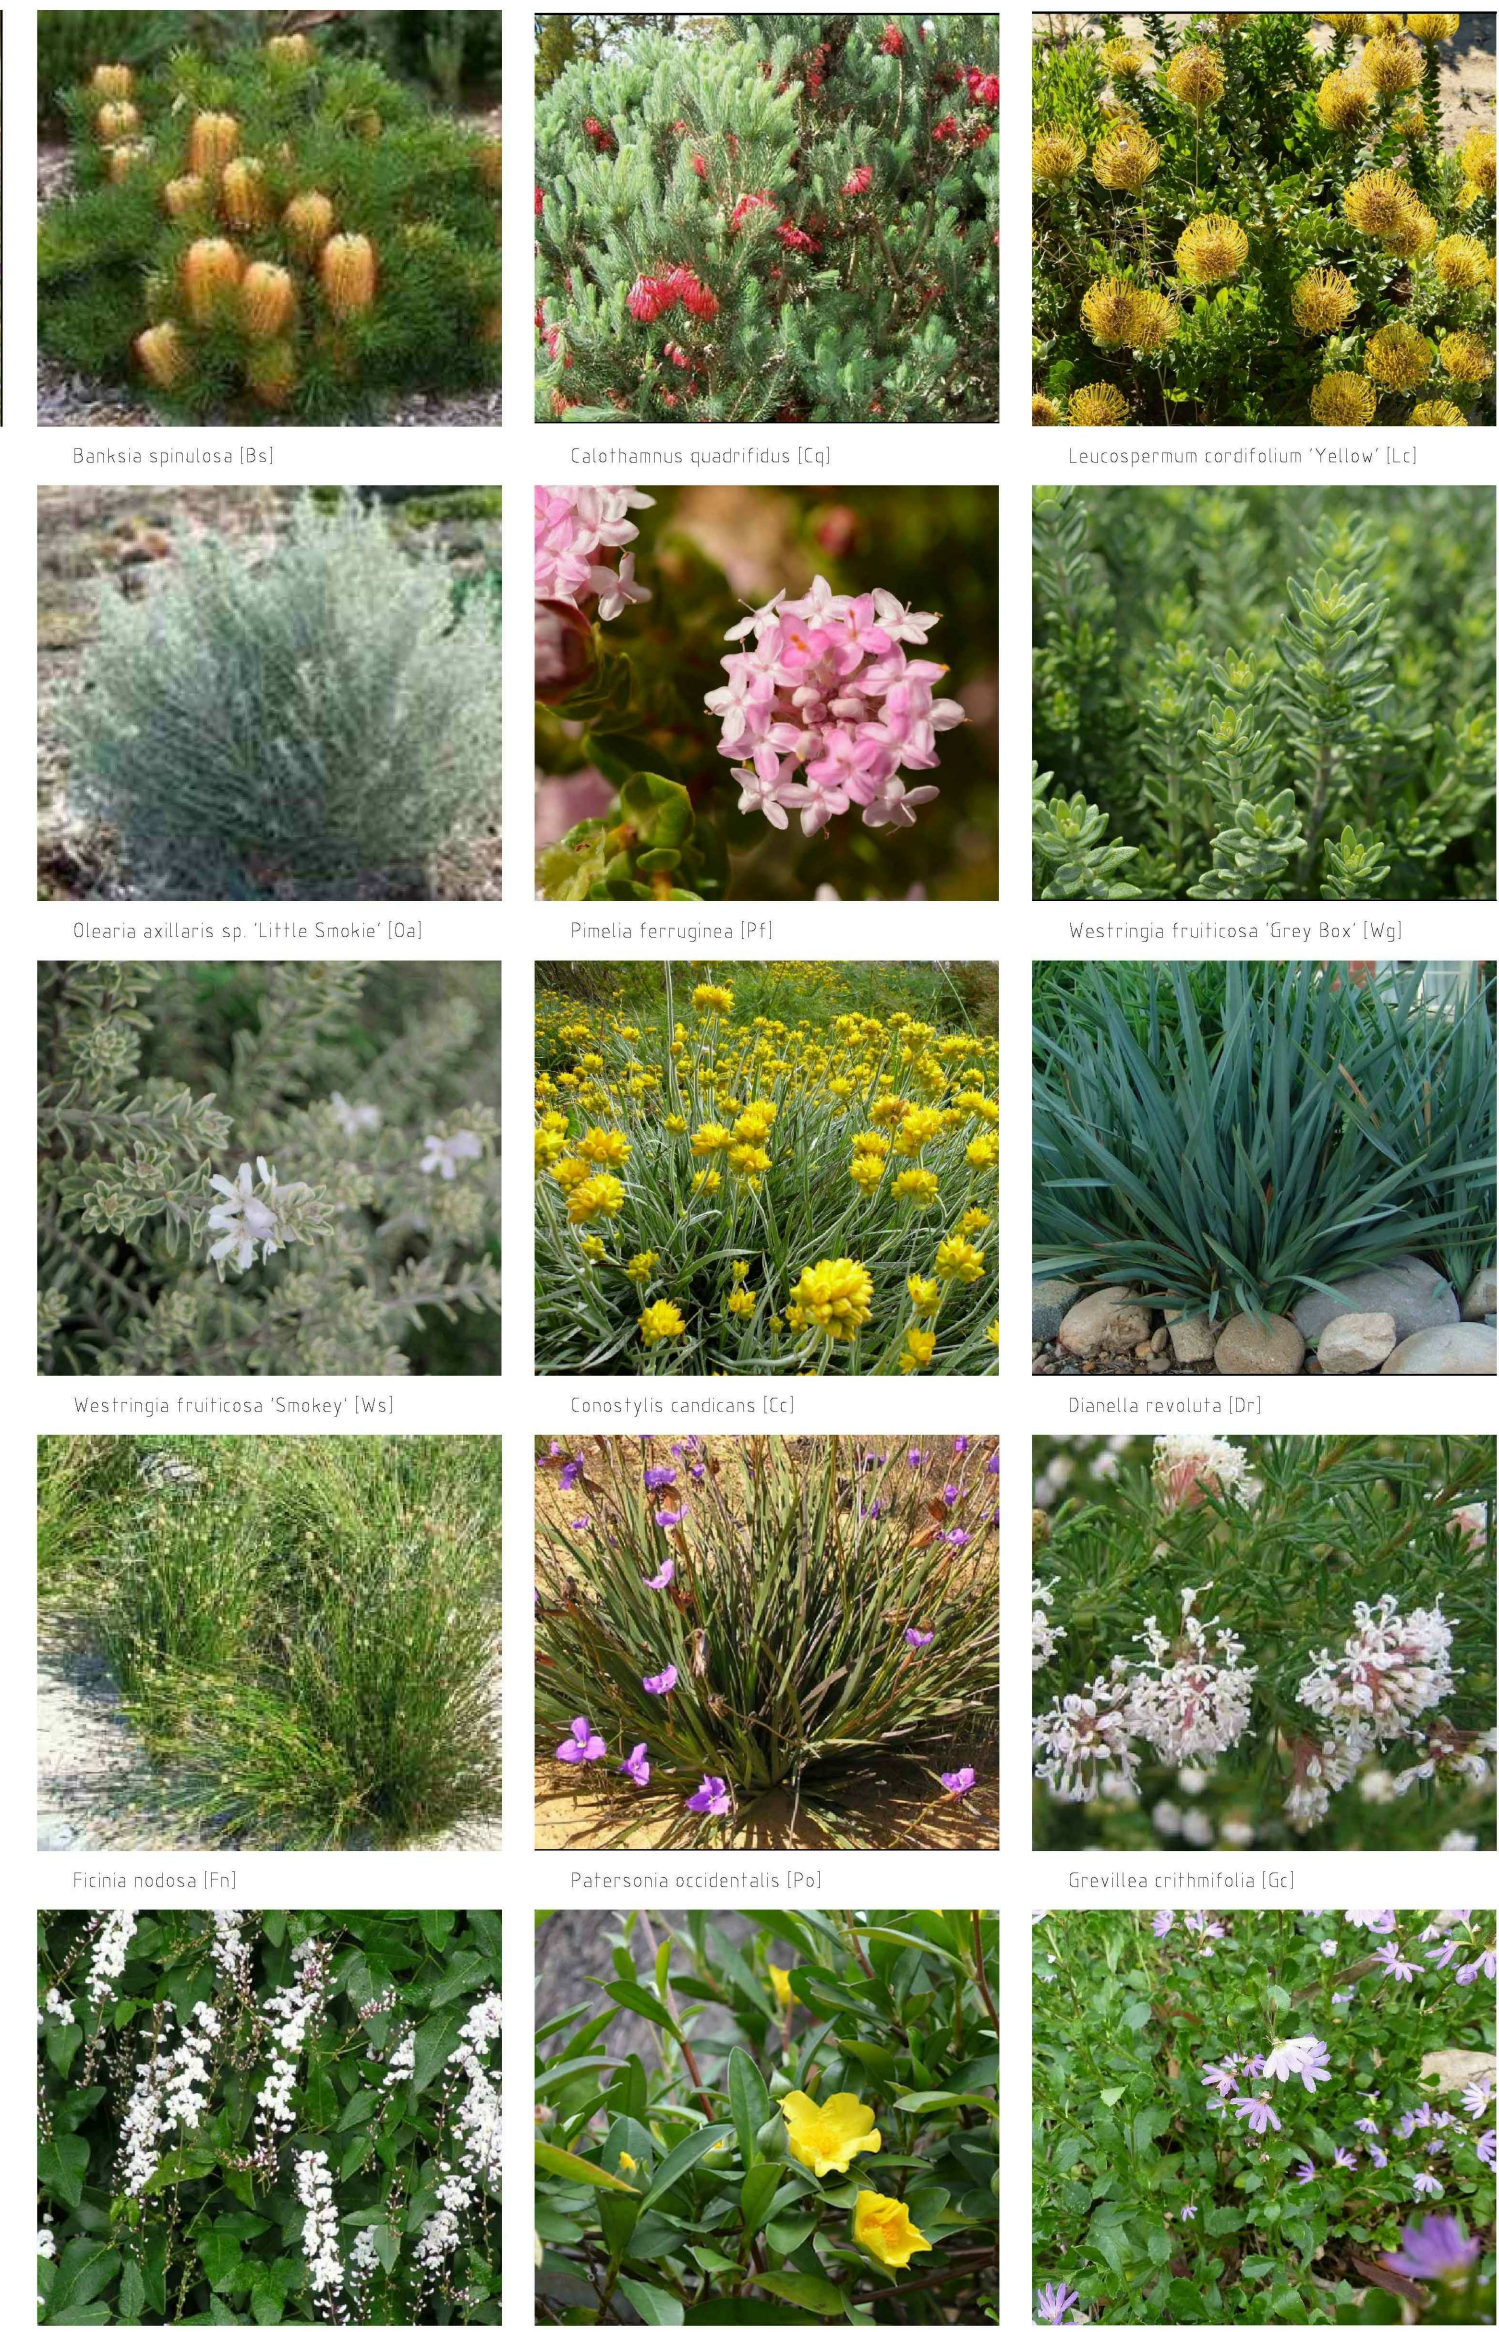

Species Selection

Trees			
Key	Species	Common Name	Planting Density
AF	Agonis flexuosa 'Lemon & Lime'	Weeping Peppermint	As Shown
BA	Brachycton acerifolia x populneus	Bella-donna	As Shown
ES	Eucalyptus sideroxylon rosea	Pink Flowering Ironbark	As Shown
ET	Eucalyptus torquata	Coral Gum	As Shown
MQ	Melaleuca quinquenaria	Broad-leaf paperbark	As Shown

Shrubs			
Key	Species	Common Name	Planting Density
Ah	Alyogyne hakeifolia	Native Hibiscus	3 per sam
Bs	Banksia spinulosa	Birthday Candles	3 per sam
Cq	Calothamnus quadrifidus	One Sided Bottlebrush	3 per sam
Lc	Leucospermum cordifolium 'Yellow'	Nodding Pincushion	3 per sam
Oa	Oleandra axillaris sp. 'Little Smokie'	Coastal Daisy	4 per sam
Pf	Pimelea ferruginea	White Rice flower	4 per sam
Wg	Westringia fruticosa 'Grey Box'	Native Rosemary	4 per sam
Ws	Westringia fruticosa 'Smokey'	Native Rosemary	4 per sam

Grasses			
Key	Species	Common Name	Planting Density
Cc	Conostylis canalicans	Grey Cotton Head	4 per sam
Dr	Dianella revoluta	Flax Lilly	4 per sam
Fn	Ficinia nodosa	Knotted club rush	4 per sam
Po	Patersonia occidentalis	Purple Flag	4 per sam

Groundcovers & Vines			
Key	Species	Common Name	Planting Density
Gc	Grevillea crithmifolia	Green Carpet Flower	3 per sam
Hc	Hardenbergia comptoniana	Native Wisteria	3 per sam
Hs	Hibbertia scandens	Snake Vine	3 per sam
Sm	Scaevola 'Mauve Carpet'	Fan Flower	3 per sam



PROPOSED LARGE FORMAT RETAIL DEVELOPMENT
 CNR CAMBORNE PARKWAY and BRACKLEY WAY, BUTLER

ISSUE FOR PLANNING APPROVAL

AXIOM PROPERTIES LTD
 10810-CAM-LS-100

PROPOSED LARGE FORMAT RETAIL DEVELOPMENT
 LOCATION: LOTS 2813 & 2817 CNR CAMBORNE PARKWAY & BRACKLEY WAY, BUTLER
 FOR: AXIOM PROPERTIES LTD BY: VEND PROPERTY

SK014
 OCT 2019
 A005
 @ B1

8373 **shircore** **55** YEARS
 architects 1963 | 2018

© Meyer Shircore & Associates ACN 115 189 216
 Suite 2, Ground Floor, 437 Roberts Road Subiaco WA 6008
 P.O. Box 1294 Subiaco WA 6904
 t: 08 9381 8511 e: msa@meyershircore.com.au