



WARNING
BOUNDARY RE-PEG SURVEY
REQUIRED TO CONFIRM PEG POSITIONS

LOT 569

480sqm

SANDY

NOTE BOUNDARY POINT IN
ADJACENT LOT
REQUIRED RE-PEG SURVEY

NOTE BOUNDARY POINT IN
ADJACENT LOT
REQUIRED RE-PEG SURVEY


NOTE ADJACENT LOT ELEVATION
TO BE OBTAINED FROM SURVEY

NOTE
SITE AREA: 480sqm
SITE ALLOWANCE: 264sqm (55%)
SITE COVERAGE: 215sqm

NOTE
ZONING: R30
SITE AREA: 480sqm
SITE ALLOWANCE: 264sqm (55%)
SITE COVERAGE: 215sqm


UNAUTHORISED
PATIO, PERGOLA,
ENTRY ROOF,
SWIMMING POOL &
SAFETY BARRIER AT:
8 FISHBONE TURN
BANKSIA GROVE WA

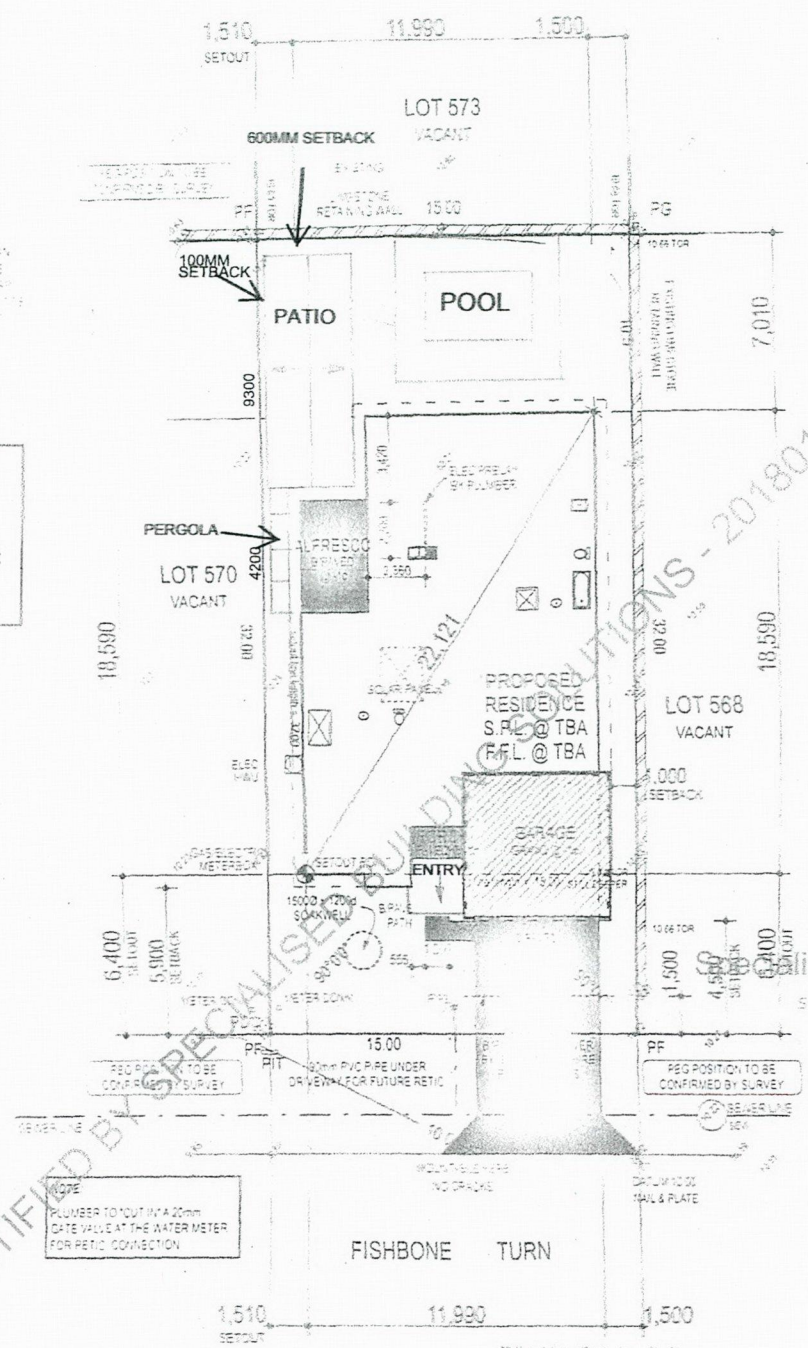

NOTE
PLUMBER TO CUT IN A 20mm
DATE VALVE AT THE WATER METER
FOR RETIC CONNECTION

Specialised Building Solutions

DATE: _____
CLIENT: _____
PROJECT: _____
DATE: _____
BUILDER: _____
DATE: _____

JOB# 82115 SHEET# 6 OF 6



REVISION	VO#	BY	DATE	CHK
SITE SURVEY	1	GV	12/08/13	ME
ESTAR REPORT	1	GV	07/10/13	JOS
PERMIT		GV	07/10/13	GV

Sub-contractors to verify all dimensions on site

OWNER'S COPY
FINAL DRAWINGS

CLIENT DOUGLAS	BUILDER HOMESTART	SCALE 1:200	DRAWN BY M.P.
LOT 569 FISHBONE TURN	AUTHORITY WANNEROO	SERVICE INFORMATION	DATE 12/08/13
SUBURB BANKSIA GROVE	MAP REF. 191 18 27	AREA NEW	TELSTRA YES
PLAN 77710	C/T Vol.Fol.	WATER SV STOPVALVE	HY HYDRANT
DATE OF SURVEY 18/08/13	SCALE 1:200 @ A3	SEWERAGE 150mm PVC PIPE UNDER DRIVEWAY FOR FUTURE RETIC	FP FLUSH POINT
JOB No. OURS 188621	YOURS. H 82115	INSPECTION SHAFT	METER WATER METER

AUTOMATED SURVEYS
GENERAL SURVEYING AND DEVELOPMENT CONSULTANTS

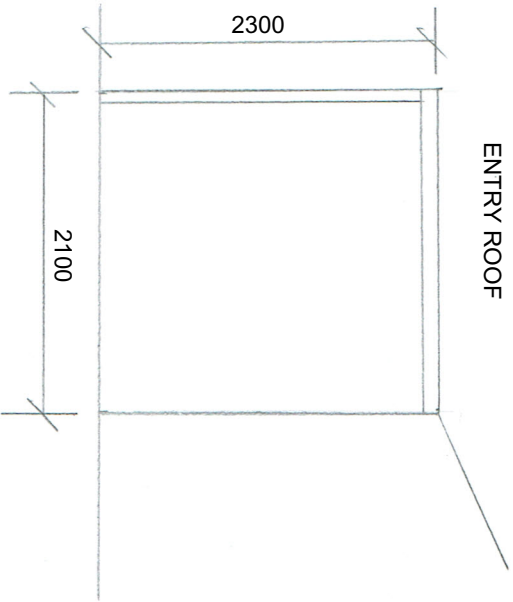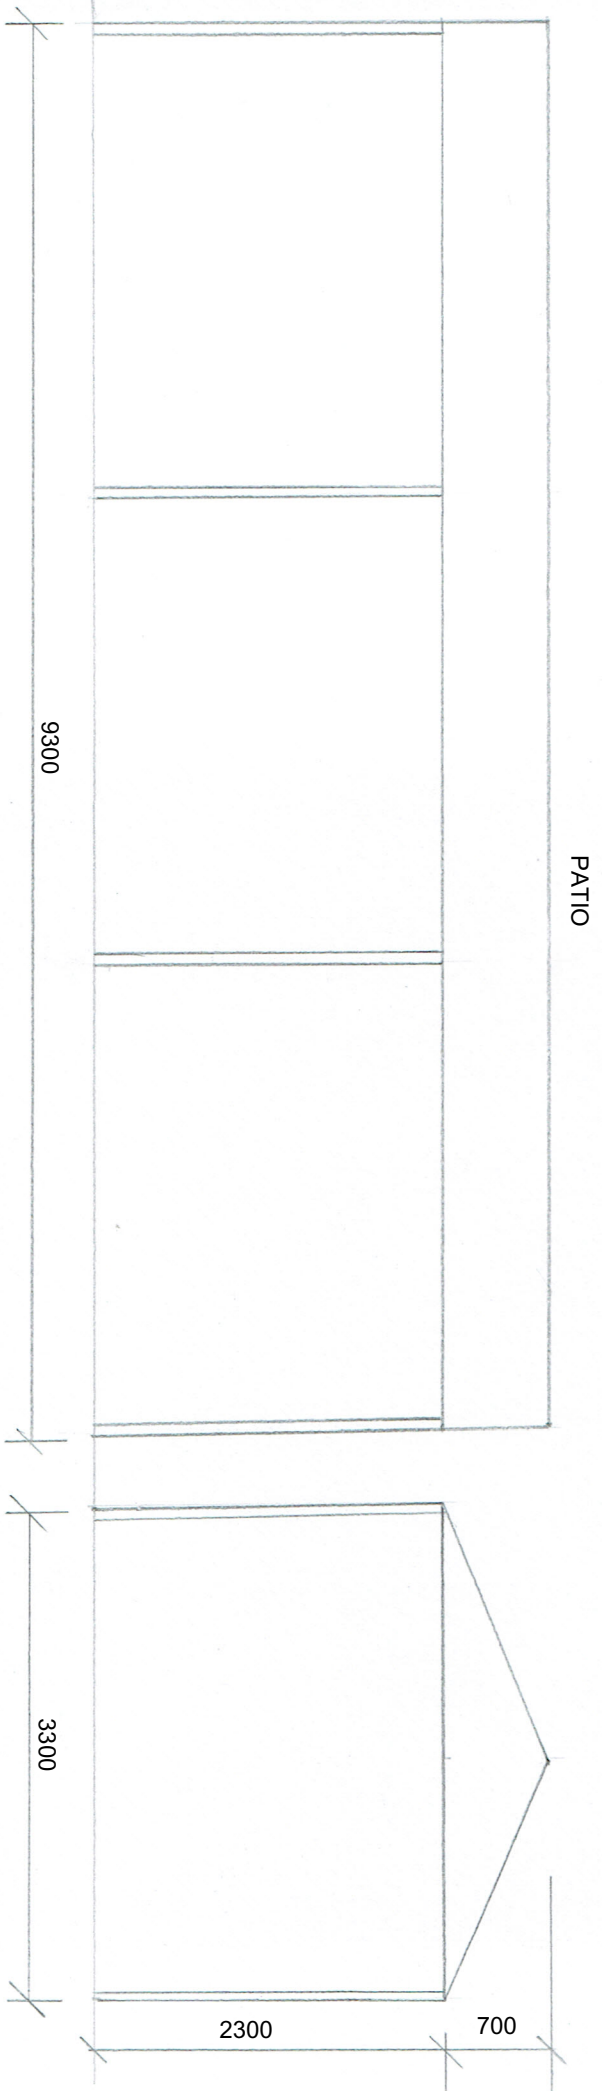

ELEVATIONS

SCALE 1:50

UNAUTHORISED
 PATIO, PERGOLA,
 ENTRY ROOF,
 SWIMMING POOL &
 SAFETY BARRIER AT:
 8 FISHBONE TURN
 BANKSIA GROVE WA