



Belfast Crescent

Bitumen


GROUND

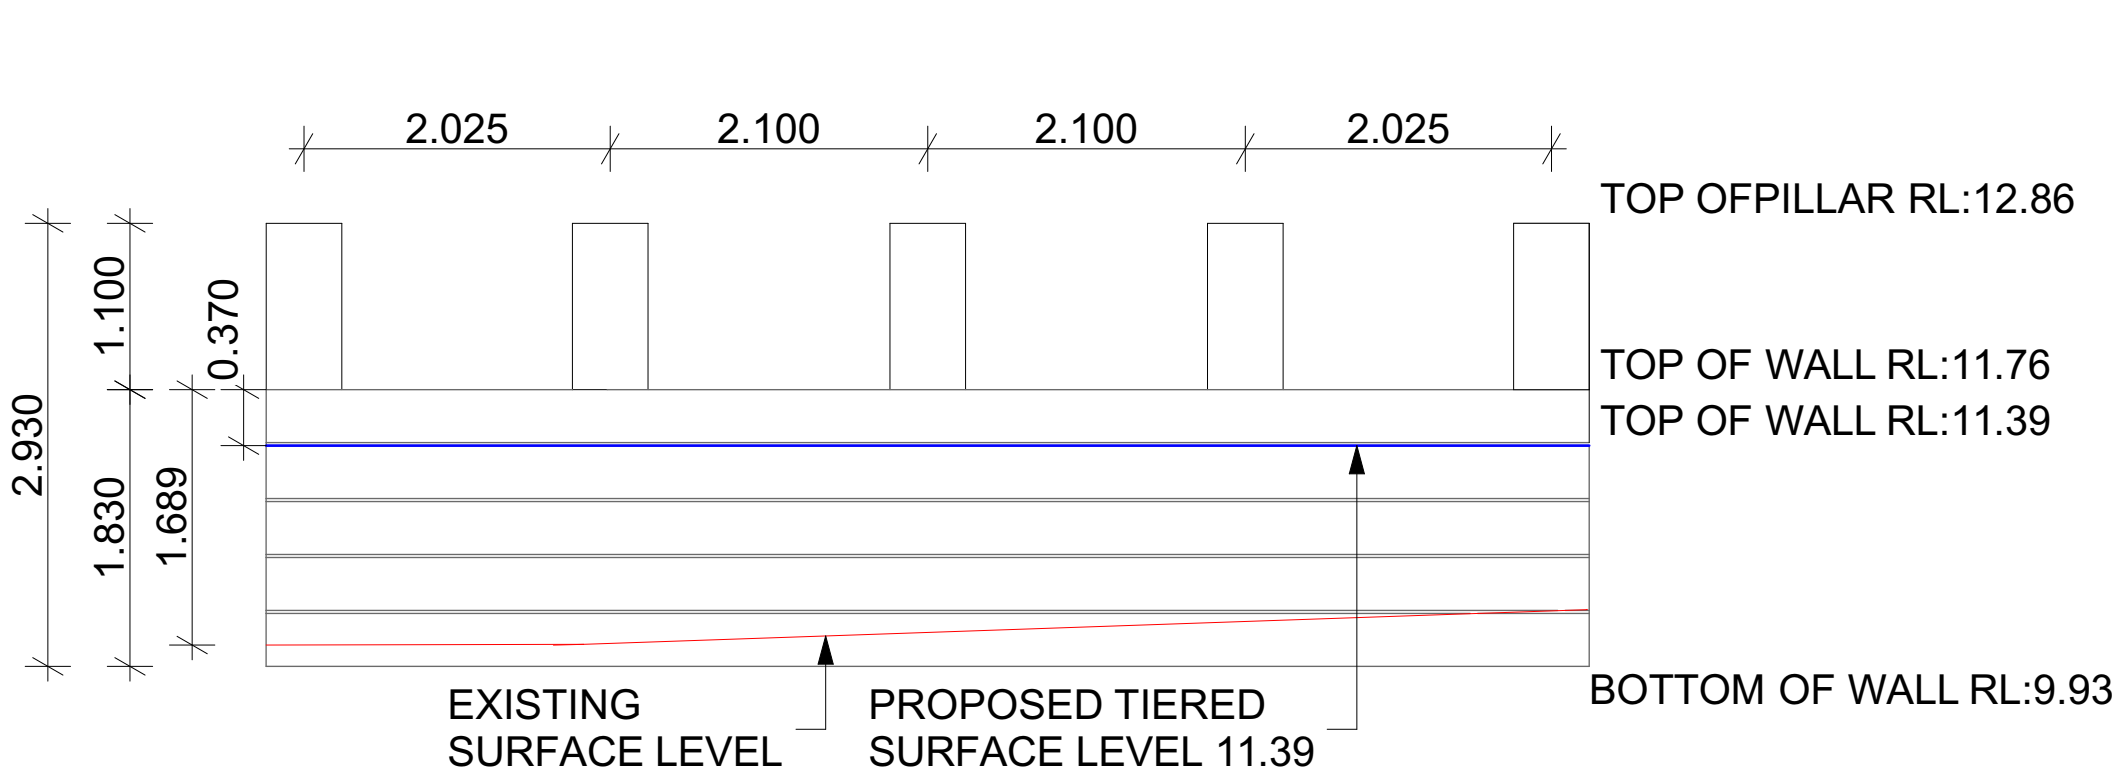


Elevation 1

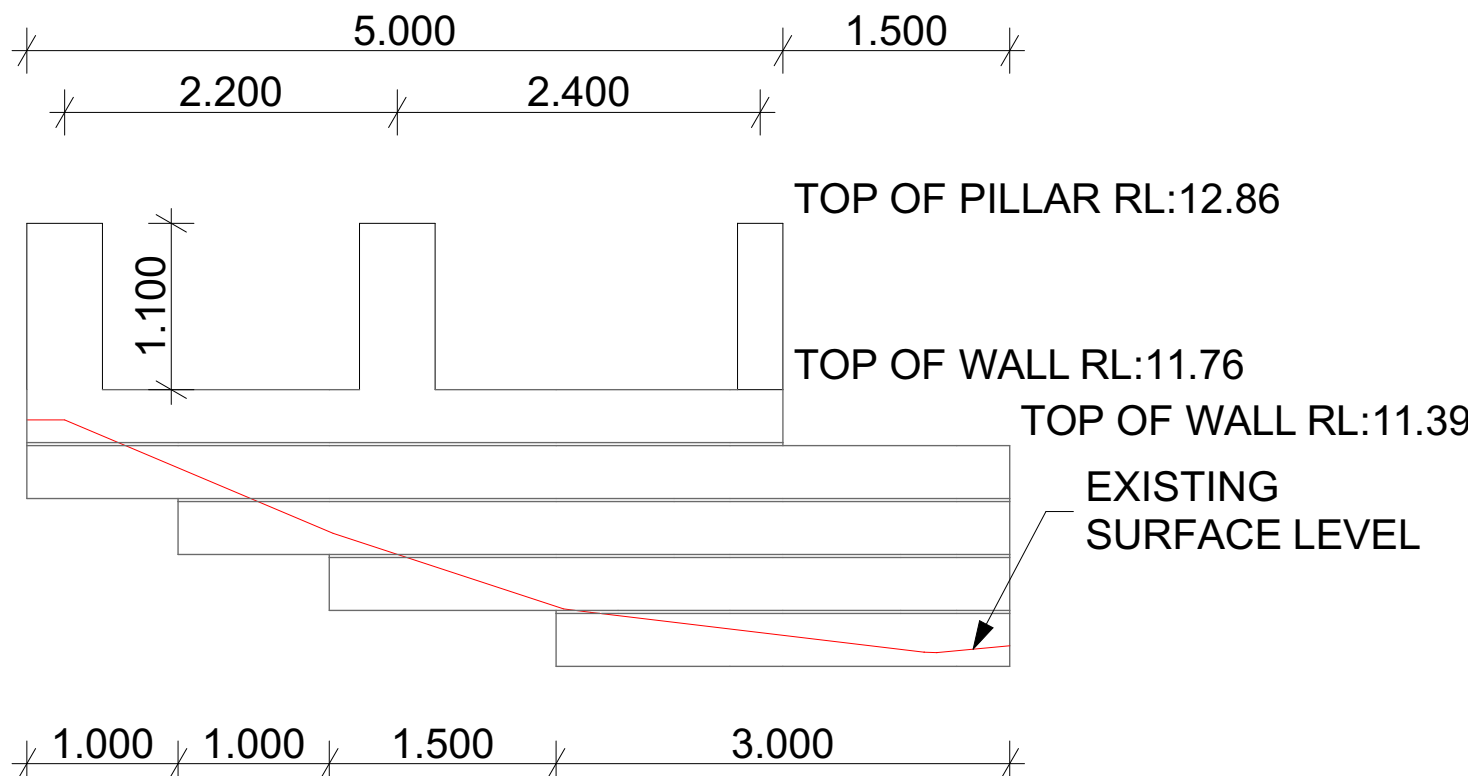

Elevation 3

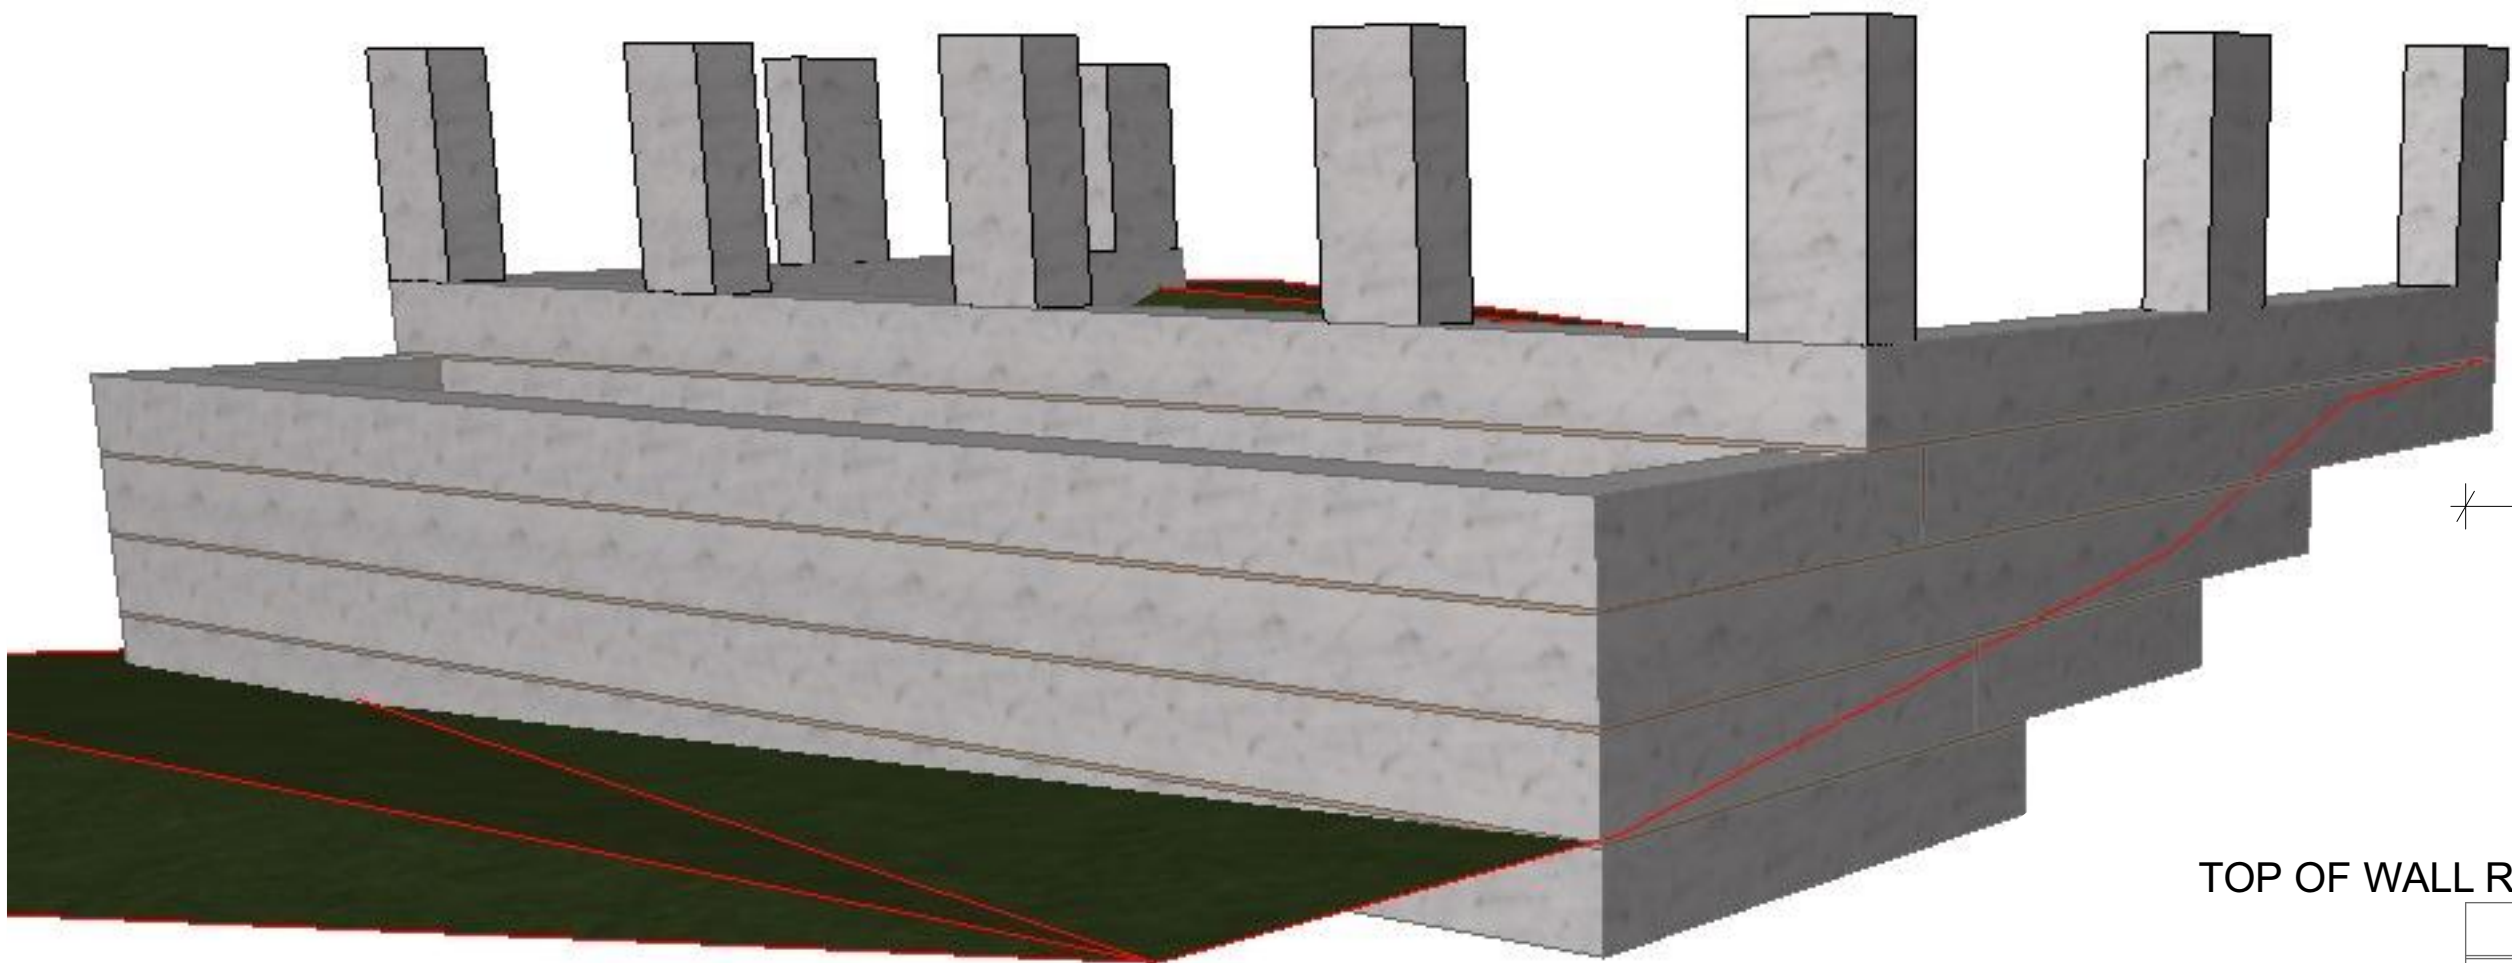

Generic Perspective

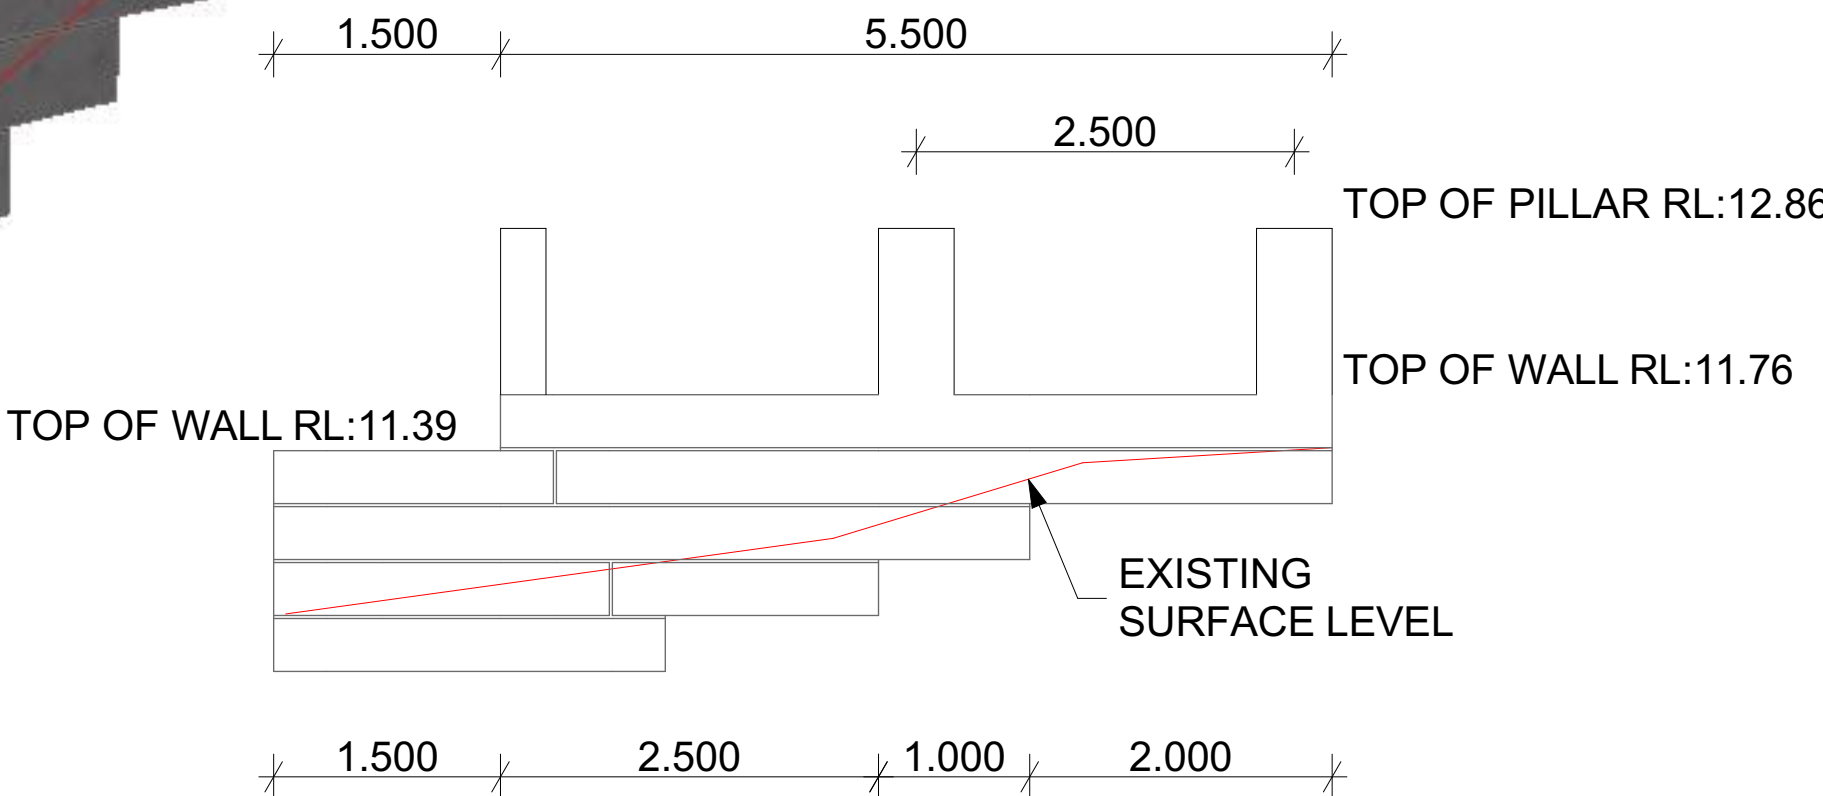

Elevation 2