




01 LOCATION PLAN
SCALE 1:2000

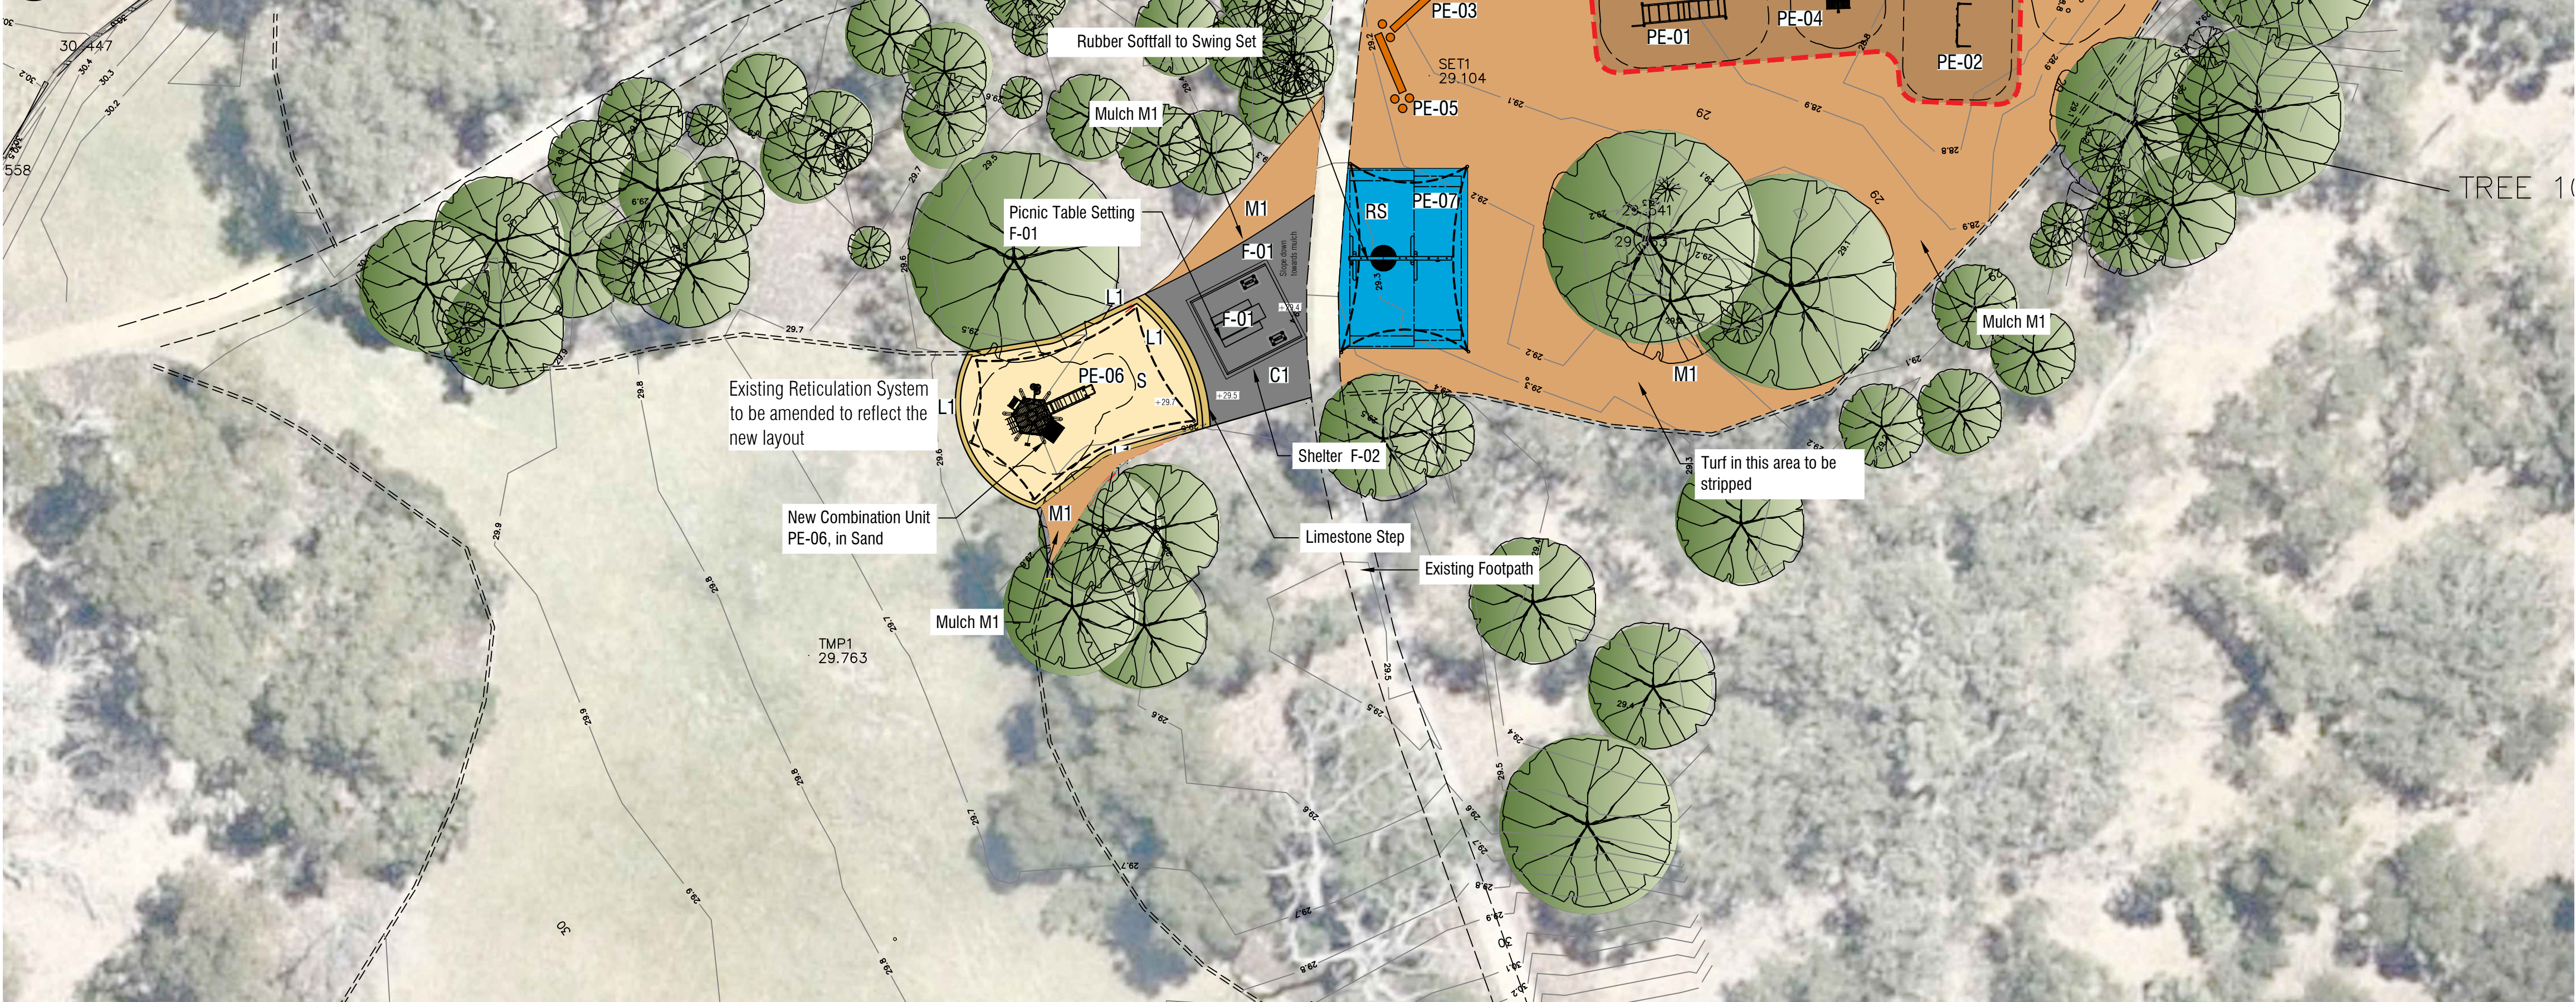


LEGEND

SURFACES

C1	GREY CONCRETE PATH, 100MM THICK,
RS	RUBBER OR PLAYMATTA TILES SOFTFALL, COLOUR TBC
M1	PINE BARK MULCH, 100MM THICK
M2	PINE BARK MULCH, 400MM THICK (SOFTFALL)
S	PLAYGROUND WHITE WASHED SAND, 300MM THICK MIN
L1	LIMESTONE WALL, RECONSTITUTED LIMESTONE BLOCKS 240 X 350 X 500MM
K1	CONCRETE KERB



PE-06

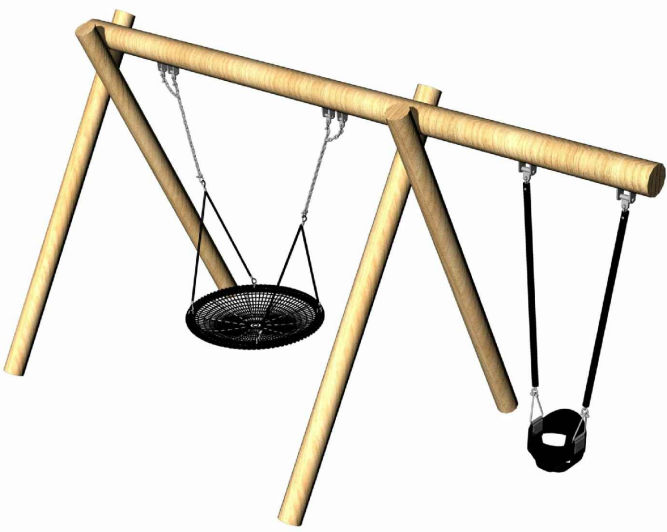

PE-07

PLEASE NOTE:
THE EQUIPMENT SHOWN IS INDICATIVE ONLY
AS AN EXAMPLE OF THE TYPE OF EQUIPMENT
TO BE SPECIFIED. THE FINAL MATERIALS AND
EQUIPMENT IS SUBJECT TO DETAIL DESIGN,
AVAILABILITY AND FUNDING.



PE-01



PE-02



PE-03



PE-04



PE-05



F-01



F-02



F-03



F-04