


NOTE: All Sewer details plotted from information supplied by Water Corporation.

NOTE: *NO ACCESS*
NOTE RESTRICTIVE COVENANT.
REFER TO SEC 1298A T.L.A.
SEE DOCUMENT.
RE: RESTRICTION OF ACCESS

NOTE: BEWARE ADVISE TRADERS
O/Head power lines

Proposed Home Business Area

Proposed Car Parking Area

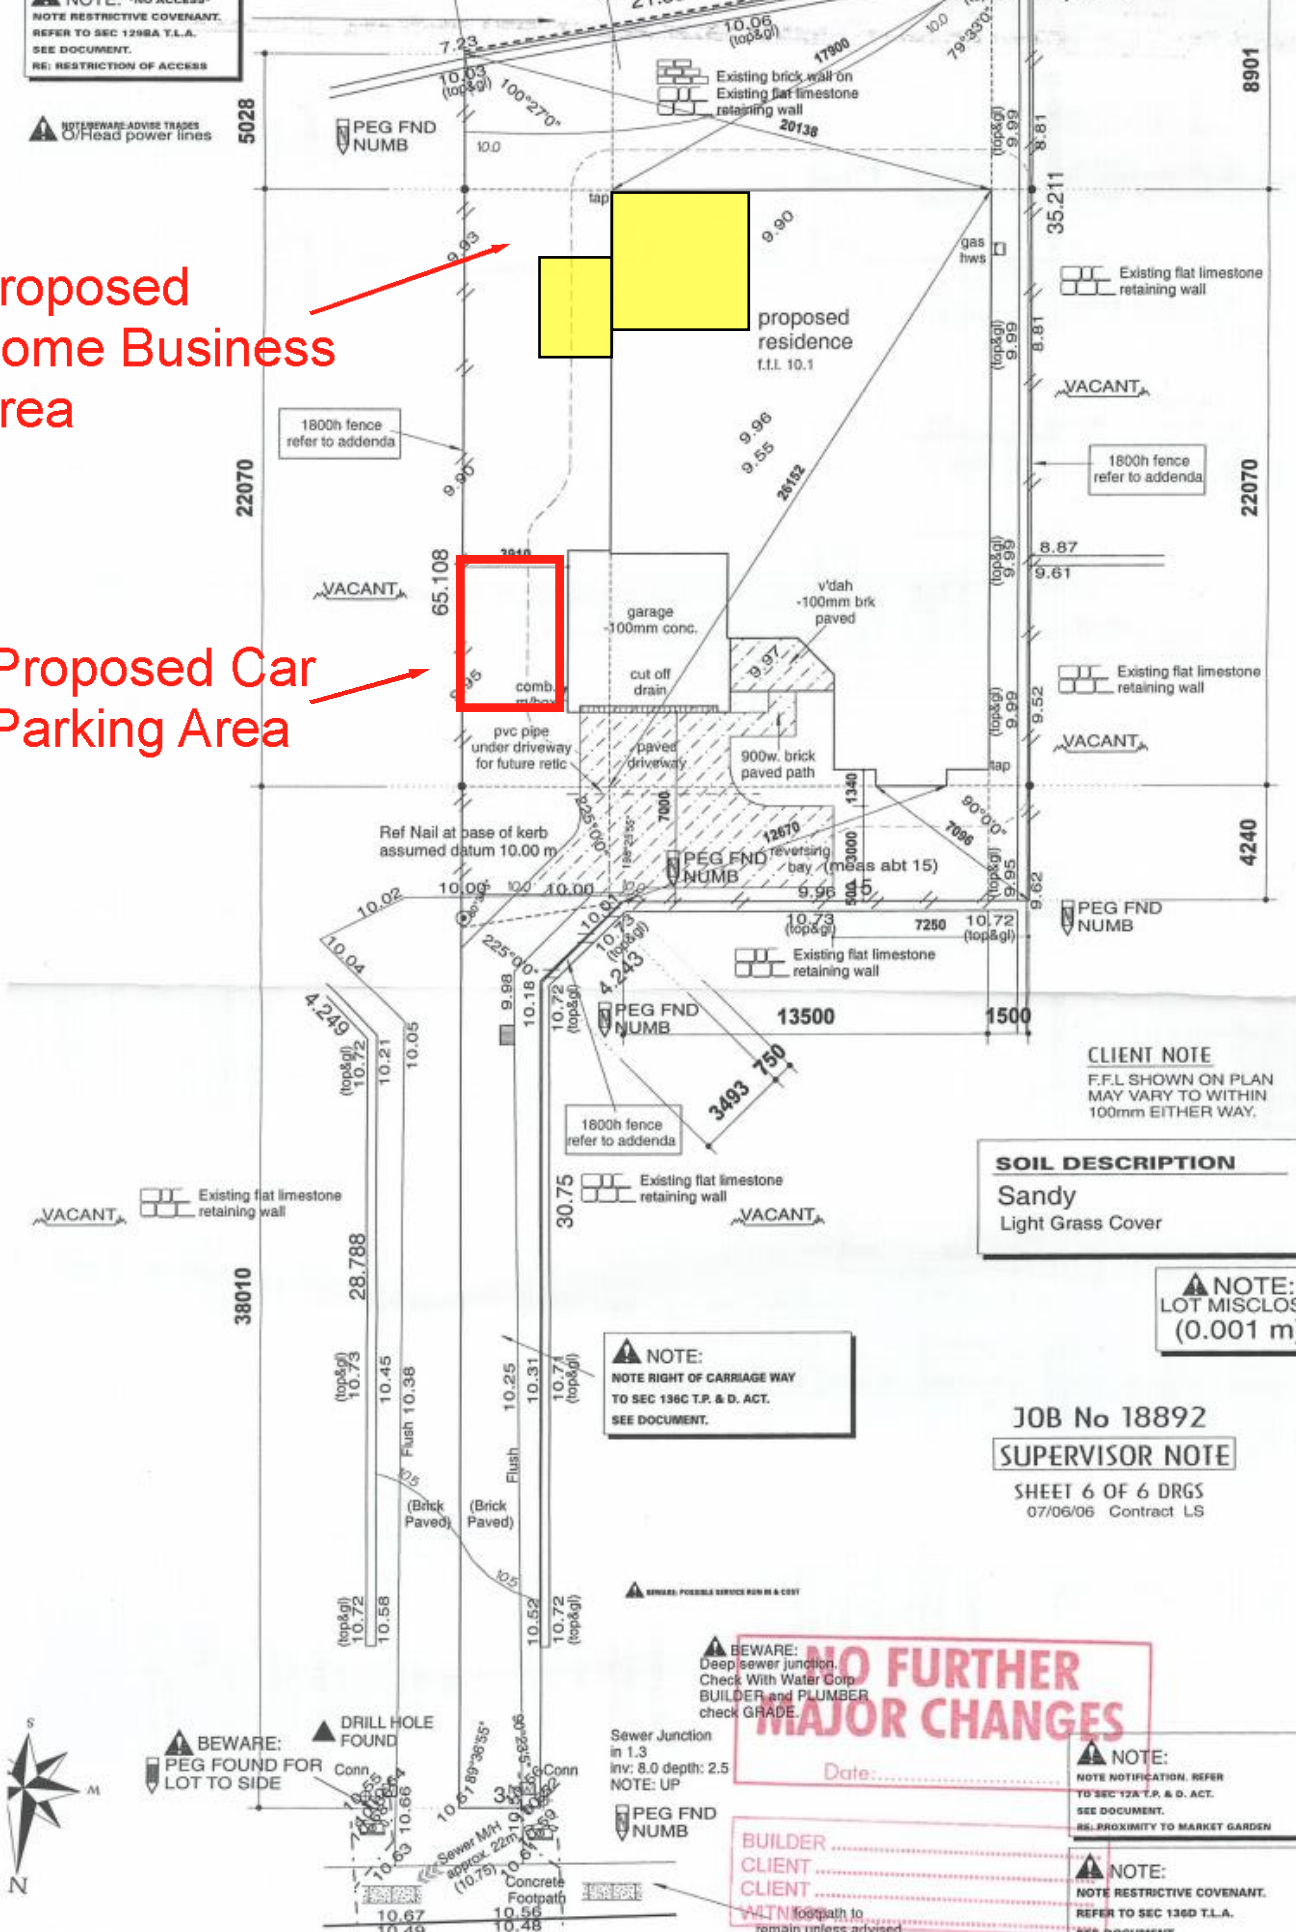

CLIENT NOTE
F.F.L SHOWN ON PLAN
MAY VARY TO WITHIN
100mm EITHER WAY.

SOIL DESCRIPTION
Sandy
Light Grass Cover

NOTE:
LOT MISCLOSE
(0.001 m)

NOTE:
NOTE RIGHT OF CARRIAGE WAY
TO SEC 198C T.P. & D. ACT.
SEE DOCUMENT.

JOB No 18892
SUPERVISOR NOTE
SHEET 6 OF 6 DRGS
07/06/06 Contract LS

NO FURTHER MAJOR CHANGES

Date:

NOTE:
NOTE NOTIFICATION. REFER
TO SEC 12A T.P. & D. ACT.
SEE DOCUMENT.
RE: PROXIMITY TO MARKET GARDEN

NOTE:
NOTE RESTRICTIVE COVENANT.
REFER TO SEC 136D T.L.A.
SEE DOCUMENT.

BUILDER

CLIENT

CLIENT

WITNESSES

to remain unless advised otherwise by shire.

