

LOCATION	GRANO m ²	B/PAVED m ²
V/dahs, Porches, Patios & Paths	00.00 m ²	8.14 m ²
C/ports, Garages, & Drives	56.79 m ²	48.18 m ²

STORMWATER DISPOSAL BY OWNER TO COUNCIL REQUIREMENTS

FINAL PLANS

DATED:/...../.....

OWNER	WITNESS
OWNER	WITNESS
BUILDER	WITNESS

REV	VO #	DRN	DATE	CHK
1	SITING	NS	29.06.04	DUC
2	Prestart, VO1-4	NS	8.07.04	LHU

Sub-contractors to verify all dimensions on site.

SERVICE LEGEND

WATER	
STOP VAVLE	SV _o
HYDRANT	HY _o
FLUSH POINT	FP _o
WATER TAP	TP _o
WATER MARKER	W _x
WATER METER	M _o
DRAINAGE	
SW MANHOLE	
GRATE	
SIDE ENTRY PIT	

SEWERAGE

SEWER MANHOLE	
INSPECT. SHAFT	IS _o
INSPECT. OPENING	IO _o
POWER	
CONSUMER POLE	CP _o
POWER POLE	PP _o
LIGHT POLE	LP _o
STAY POLE	SP _o
S. WIRE ANCHOR	SWA _o
U/G CABLE BOX	CBX
CABLE M/H	
CABLE DOME	


TELSTRA

TELSTRA MARKER	T _x
TELSTRA PIT	TEL
TELSTRA M/H	
GAS	
GAS MARKER	G _G
GAS METER	M _G
GAS VALVE	GV _o
SURVEY	
PEG FOUND	PF _o
PEG DISTURBED	PD _o
PEG GONE	PG
CONTROL POINT	
DATUM	

SERVICE RECORD

SERVICE	STATUS			
	LOCATED	AVAILABLE	NO SERVICE	CONFIRM
WATER	<input checked="" type="checkbox"/>	<input type="checkbox"/>	<input type="checkbox"/>	<input type="checkbox"/>
SEWERAGE	<input checked="" type="checkbox"/>	<input type="checkbox"/>	<input type="checkbox"/>	<input type="checkbox"/>
GAS	<input type="checkbox"/>	<input checked="" type="checkbox"/>	<input type="checkbox"/>	<input type="checkbox"/>
TELSTRA	<input checked="" type="checkbox"/>	<input type="checkbox"/>	<input type="checkbox"/>	<input type="checkbox"/>
POWER U/G	<input checked="" type="checkbox"/>	<input type="checkbox"/>	<input type="checkbox"/>	<input type="checkbox"/>
O/H	<input type="checkbox"/>	<input type="checkbox"/>	<input type="checkbox"/>	<input type="checkbox"/>

NOTE: SERVICES MARKED CONFIRM REQUIRE BUILDER/CLIENT TO CONFIRM POSITION ON SITE.

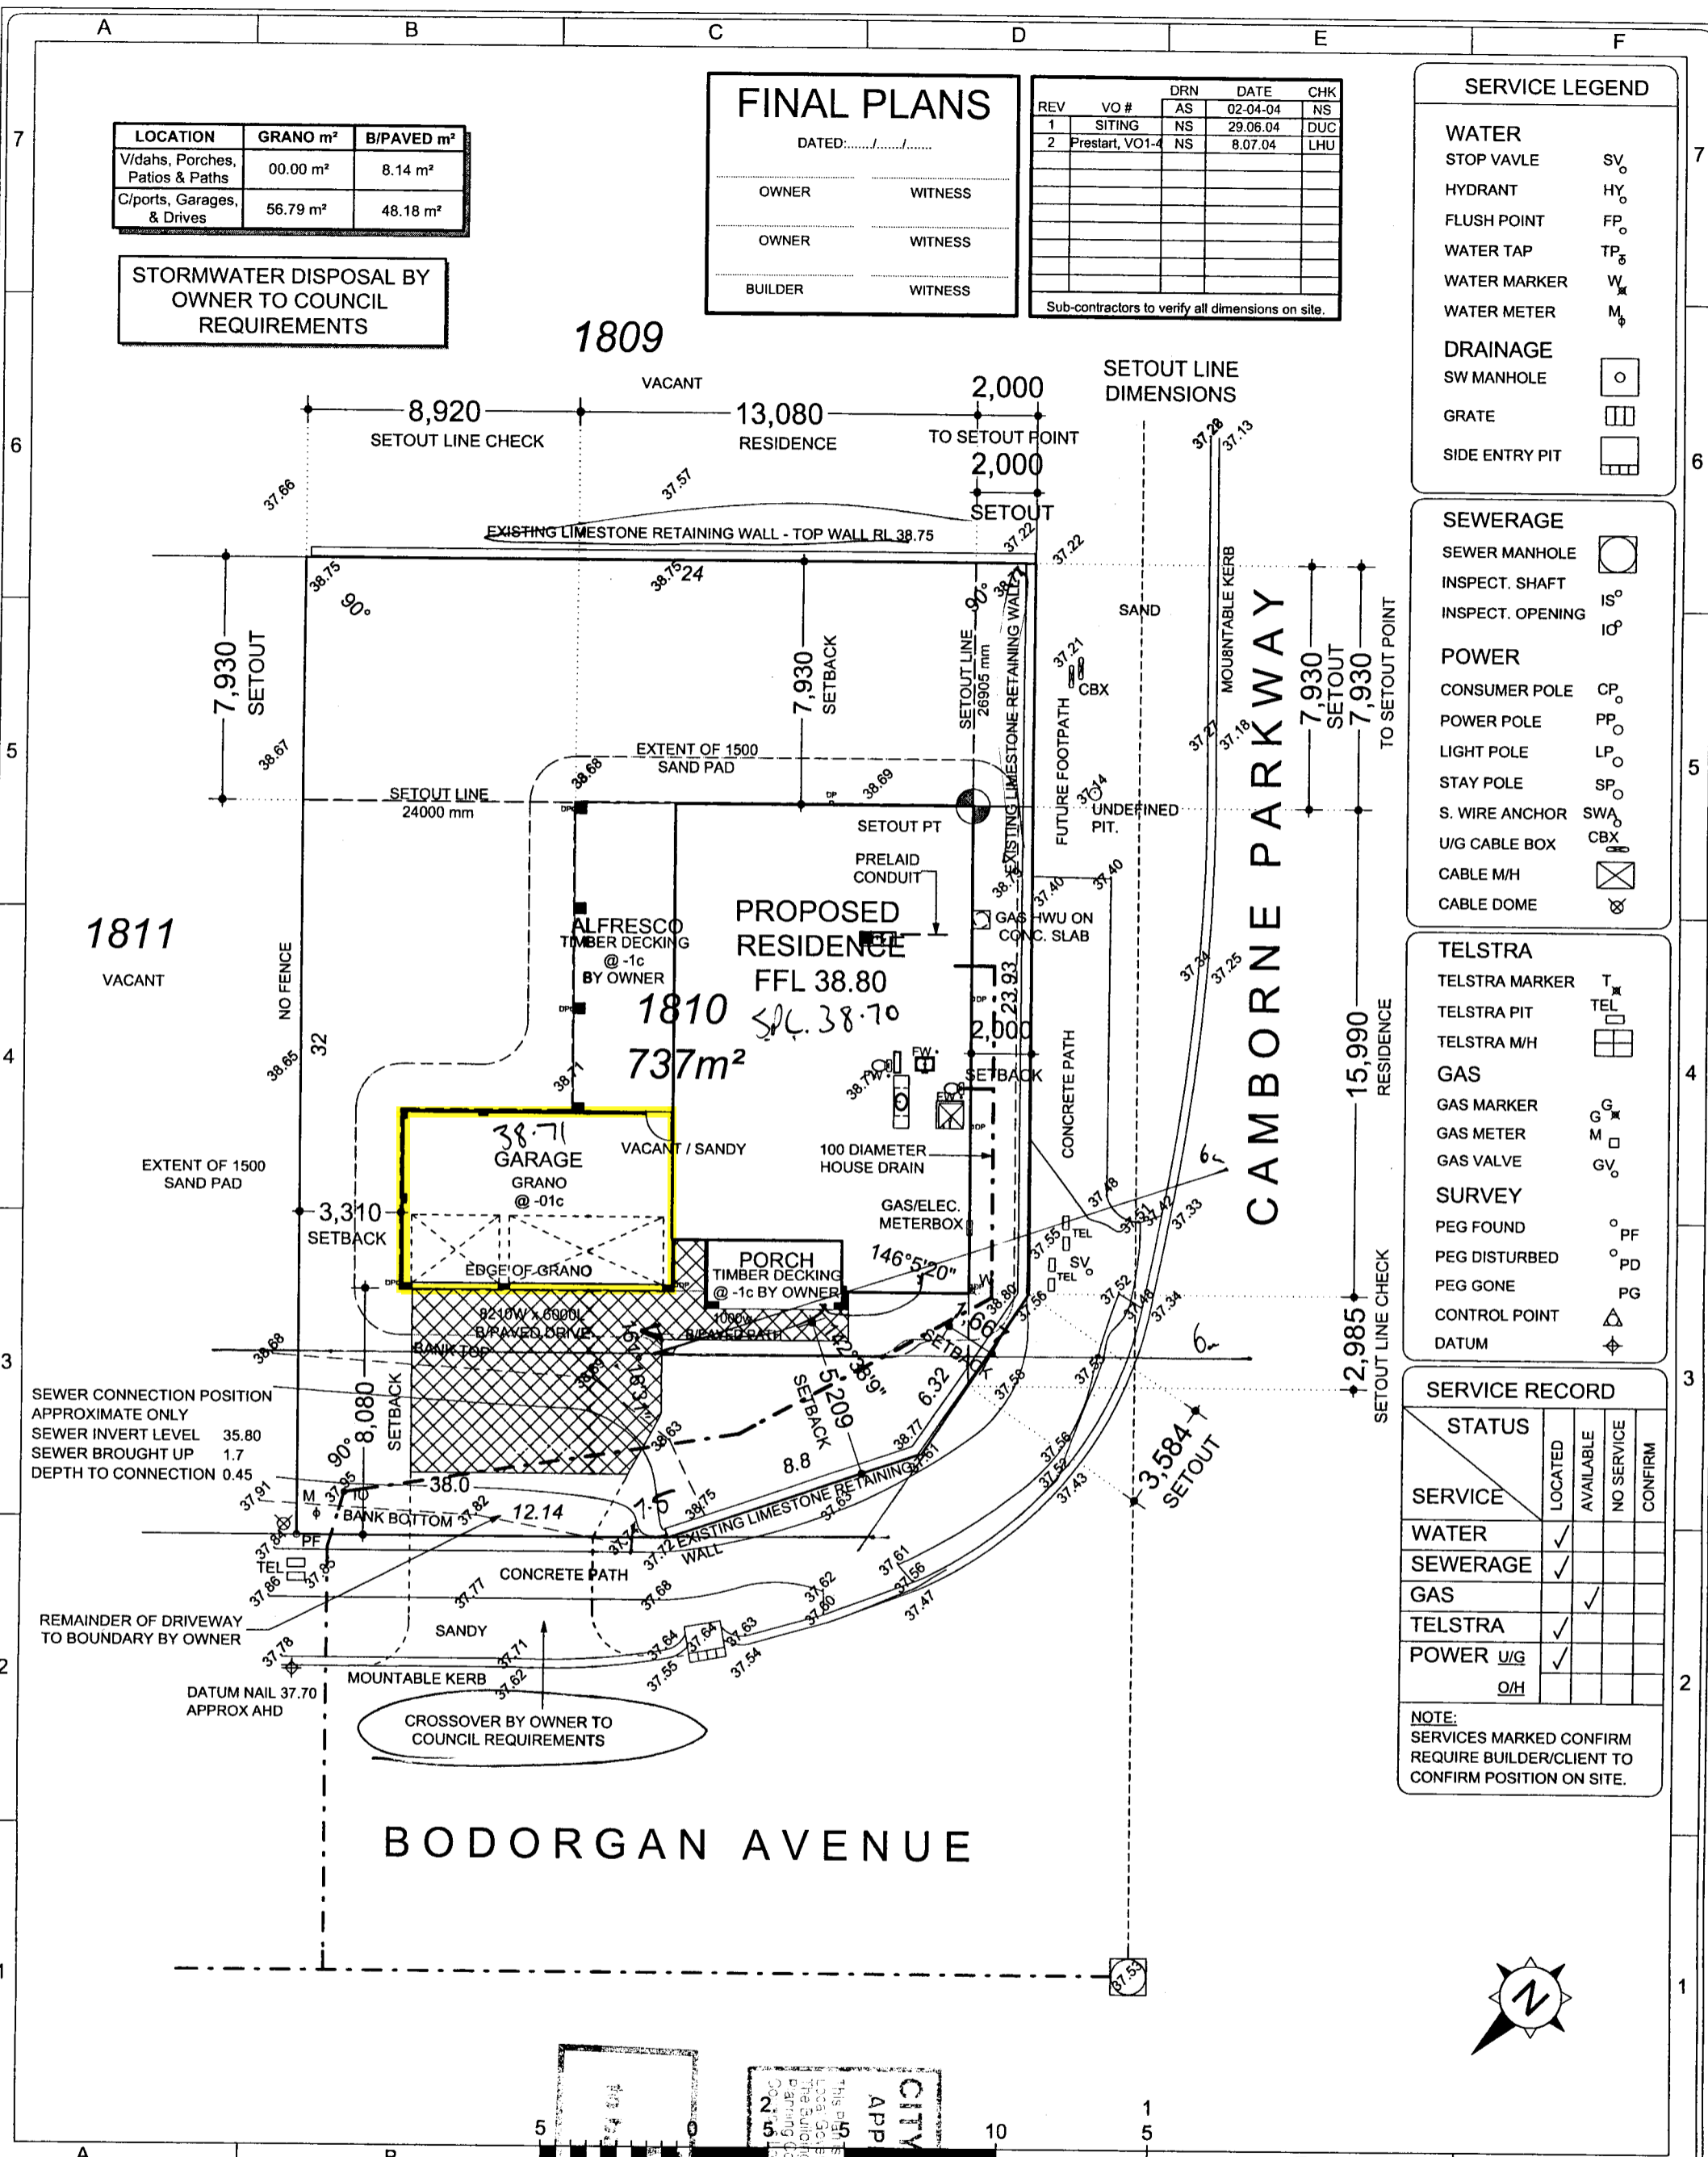

CLIENT : HALL	SURVEYED ON : 28/05/04	LOT : 1810 No 20 BODORGAN AVENUE
AUTHORITY : CITY OF WANNEROO	PROCESSED BY : CBD	SUBURB : BUTLER
MAP REF. : 159 6 37	SURVEYED BY : KA	BUILDER : IN-VOGUE LIVING
BUILDERS/CLIENTS		C/T Vol. Fol. : 2563/58
SITE SURVEY only. The information shown on this drawing is current as at the date of survey. Boundary information, Easements etc. to be verified from the Cert. of Title & Plans Diagram. Boundary position approximate only. Location of boundary pegs or fences in relation to the boundary lines are not guaranteed. Sewer/Drainage may vary from schematic presentation, clearances to be checked on site. Services information to be confirmed with relevant AUTHORITIES.		DP : 39579
P.O.Box 118 Willetton 6955 Email: links@links-surveying.com.au Ph. (08) 9354 8511 Fax. (08) 9354 8522		SCALE : 1:200 CLIENT REF No : JOB No : 11127 DWG No : REV