

PLANT QUANTITIES

TOTAL % LANDSCAPE AREA = 1306M² = 7.7% OF SITE AREA

TREE SPECIES


AGONIS FLEXUOSA - 200L, 56 NO.
 ARAUCARIA HETEROPHYLLA - 1500L, 10 NO.
 EUCALYPTUS GOMPHOCEPHALA - 100L, 13 NO.
 HIBISCUS TILACEUS 'RUBRA' - 200L, 11 NO.
 METROSIDEROS EXCELSA - 100L, 10 NO.
 WASHINGTONIA ROBUSTA - TRANSPLANTS, 6 NO.

GROUNDCOVER / SHRUB SPECIES

MACROZAMIA REIDLEI - 140MM POTS @ 1000 CTRS
 HIBBERTIA SCANDENS (CREEPER) - 140MM POTS @ 850 CTRS
 EREMOPHILA GLABRA 'KALBARRI CARPET' - 140MM POTS @ 750 CTRS
 HEMIANDRA PUNGENS - 140MM POTS @ 750 CTRS
 CARPOBROTUS GLAUCESCENS - 140MM POTS @ 750 CTRS
 SENECIO 'TRIDENT BLUE' - 140MM POTS @ 750 CTRS
 CASUARINA 'COUSIN IT' - 140MM POTS @ 750 CTRS

GROUNDCOVER / SHRUB SPECIES (CONT)

WESTRINGIA FRUITICOSA - 5L POT @ 700 CTRS
 OLEARIA AXILLARIS - 140MM POTS @ 750 CTRS
 SCAEVOLA CRASSIFOLIA - 140MM POTS @ 850 CTRS
 LEUCOPHYTA BROWNII 'SILVER NUGGET' - 140MM POTS @ 400 CTRS
 CONOSTYLIS CANDICANS - 140MM POTS @ 400 CTRS
 MELALEUCA HUEGILII PROSTRATE - 140MM POTS @ 850 CTRS
 ACACIA LASIOCARPA - 140MM POTS @ 850 CTRS
 DIANELLA 'LITTLE REV' - 140MM POTS @ 400 CTRS
 ACACIA SALIGNA PROSTRATE - 140MM POTS @ 1000 CTRS
 GREVILLEA 'GINGIN GEM' - 140MM POTS @ 850 CTRS
 MYOPORUM INSULARE - 140MM POTS @ 750 CTRS
 RICINOCARPUS 'BRIDAL STAR' - 140MM POTS @ 850 CTRS
 TEMPLETONIA RETUSA - 140MM POTS @ 750 CTRS
 LEPIDOSPERMA GLADIATUM - 140MM POTS @ 750 CTRS

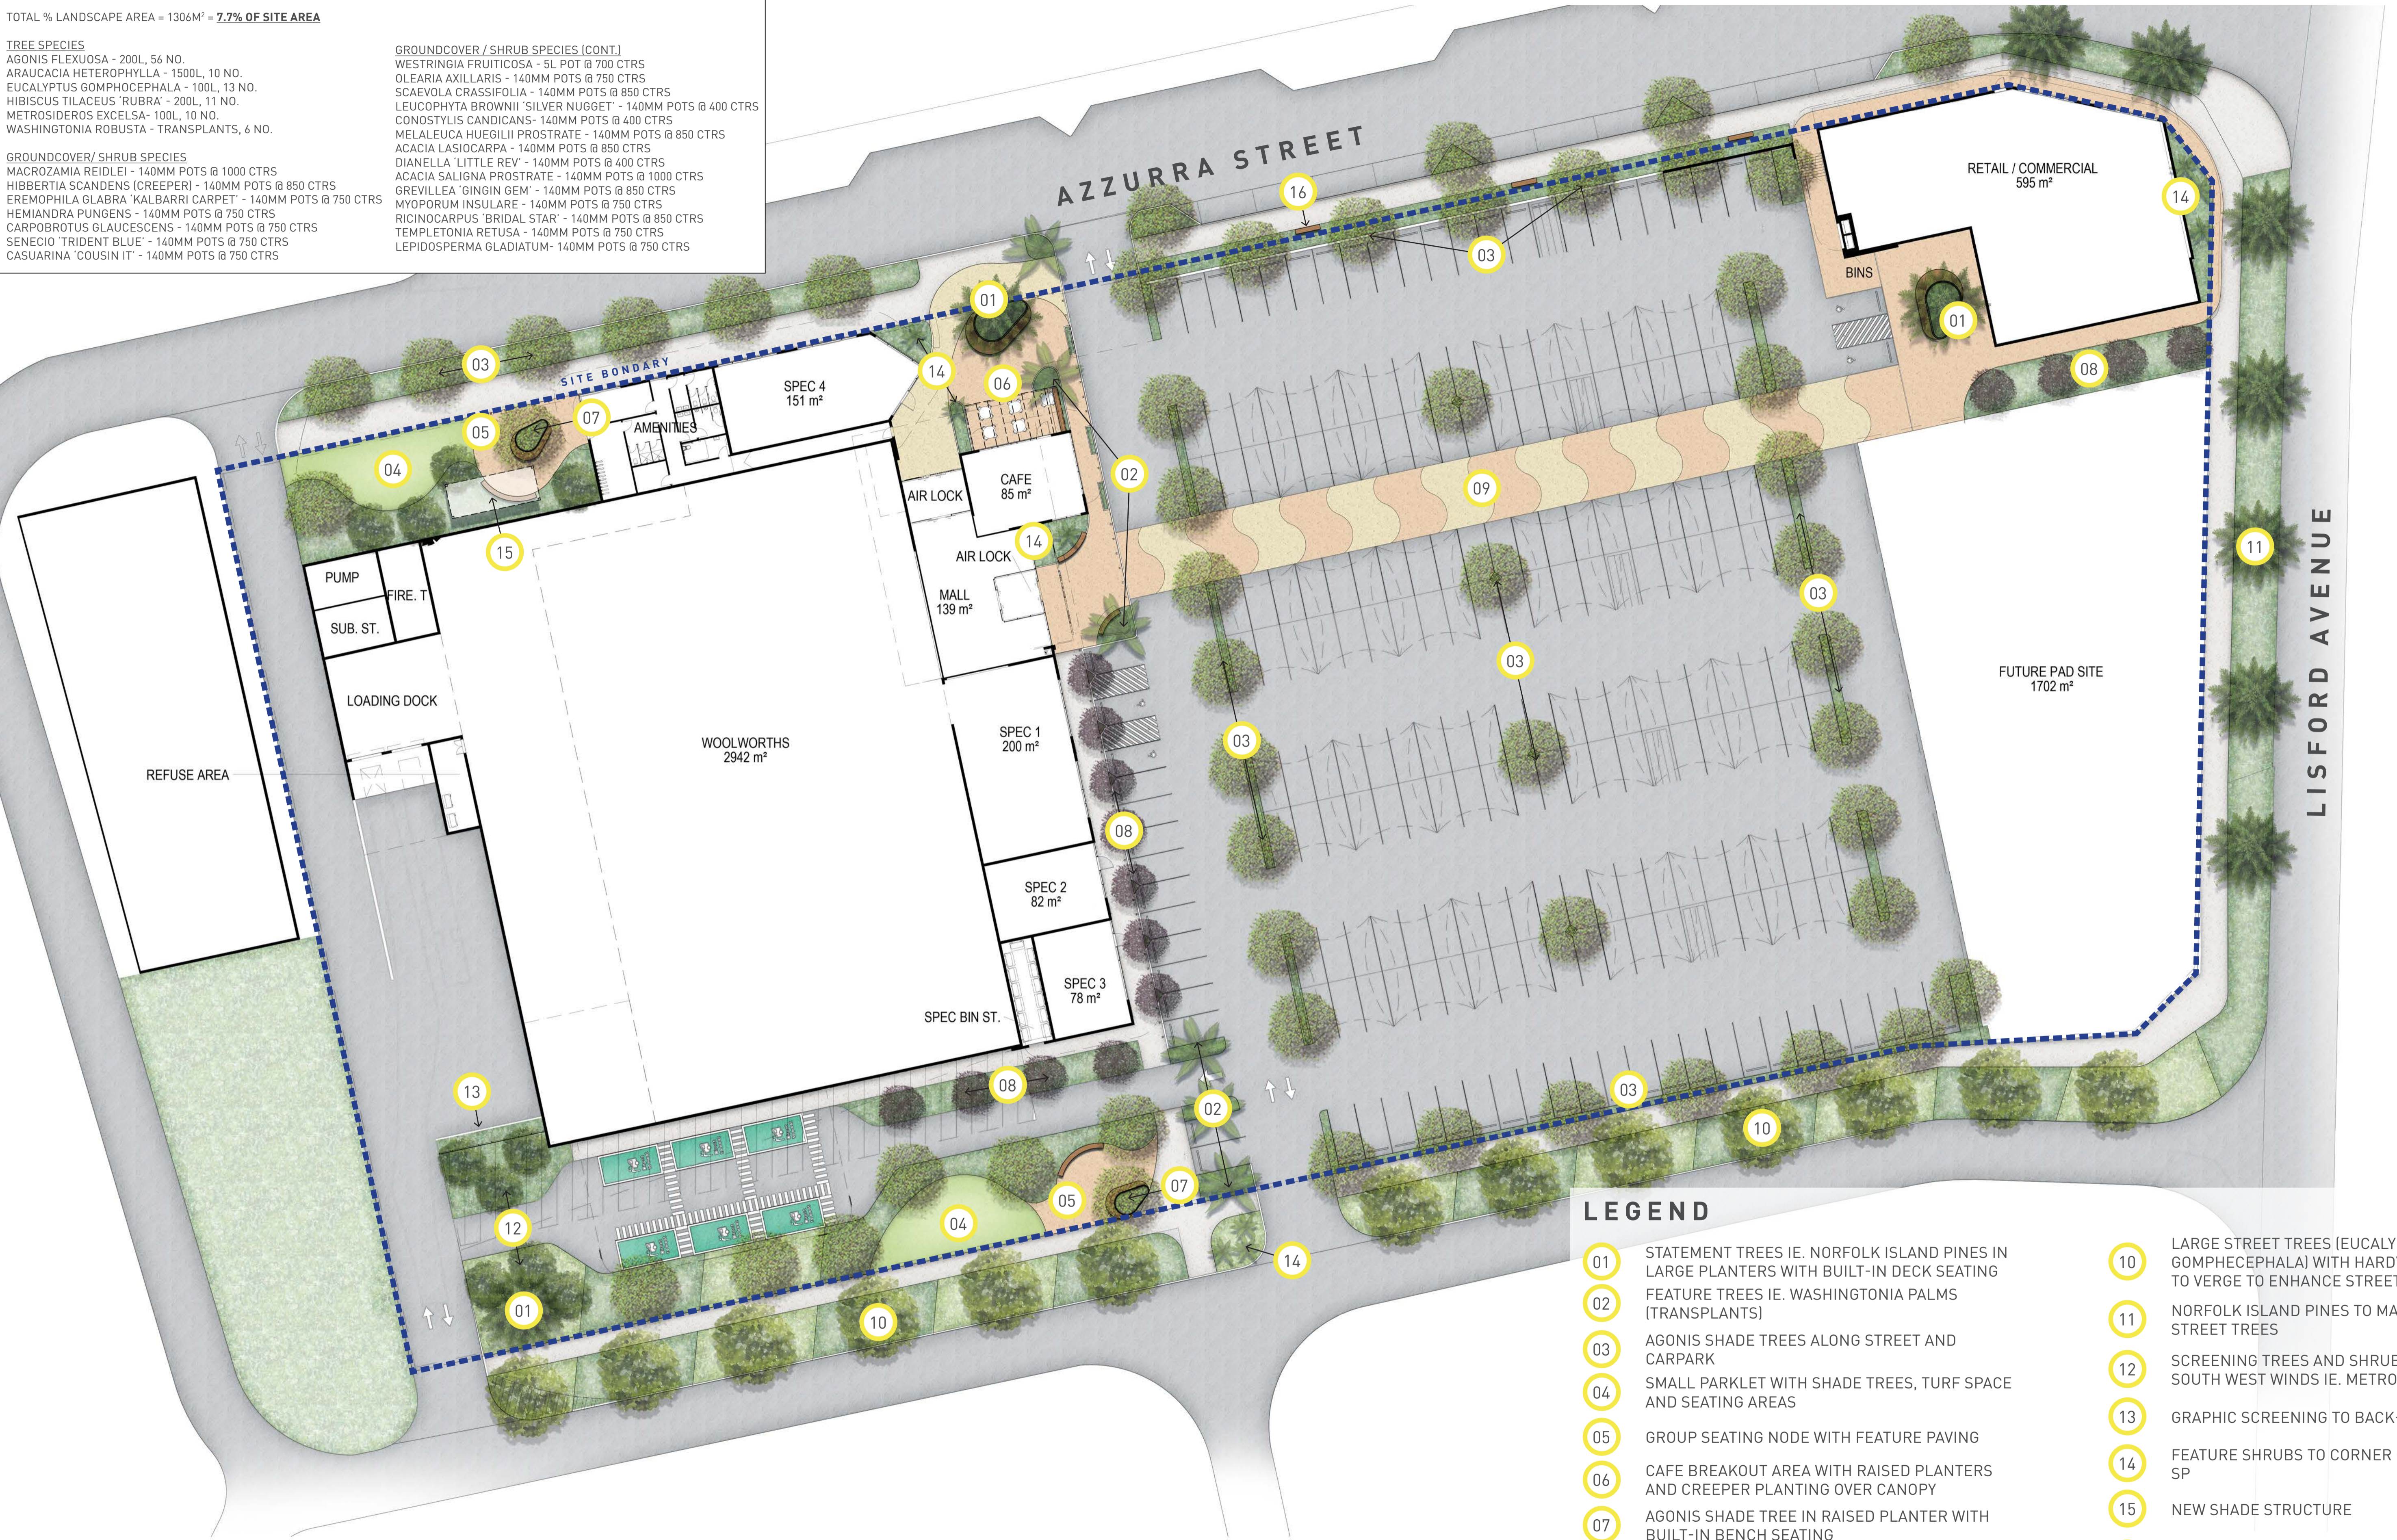

LEGEND

- 01 STATEMENT TREES IE. NORFOLK ISLAND PINES IN LARGE PLANTERS WITH BUILT-IN DECK SEATING
- 02 FEATURE TREES IE. WASHINGTONIA PALMS (TRANSPLANTS)
- 03 AGONIS SHADE TREES ALONG STREET AND CARPARK
- 04 SMALL PARKLET WITH SHADE TREES, TURF SPACE AND SEATING AREAS
- 05 GROUP SEATING NODE WITH FEATURE PAVING
- 06 CAFE BREAKOUT AREA WITH RAISED PLANTERS AND CREEPER PLANTING OVER CANOPY
- 07 AGONIS SHADE TREE IN RAISED PLANTER WITH BUILT-IN BENCH SEATING
- 08 HIBISCUS TILACEUS 'RUBRA' SHADE TREES
- 09 SHARED PEDESTRIAN / VEHICLE ACCESS WITH 'WAVE PATTERN' ROAD PAVEMENT
- 10 LARGE STREET TREES (EUCALYPTUS GOMPHOCEPHALA) WITH HARDY NATIVE PLANTING TO VERGE TO ENHANCE STREETSCAPE
- 11 NORFOLK ISLAND PINES TO MATCH EXISTING STREET TREES
- 12 SCREENING TREES AND SHRUBS TO BUFFER SOUTH WEST WINDS IE. METROSIDEROS SP
- 13 GRAPHIC SCREENING TO BACK-OF-HOUSE AREA
- 14 FEATURE SHRUBS TO CORNER - IE. MACROZAMIA SP
- 15 NEW SHADE STRUCTURE
- 16 BENCH SEATING ALONG FOOTPATH


WOOLWORTHS, TWO ROCKS

LANDSCAPE CONCEPT PLAN
 OCTOBER 2021

JOB NO. 2100101
 1:300 @ A1

C1.101
 0 3 6 12 18 30m
 REV J

COPYRIGHT THIS DOCUMENT IS AND SHALL REMAIN THE PROPERTY OF PLAN E

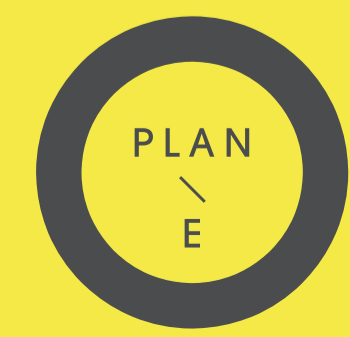

LANDSCAPE ARCHITECTS
 414 ROKEBY RD SUBIACO WA 6008
 T: (08) 9388 9566 E: mail@plane.com.au