

LOT 499


ANCHORAGE DRIVE

DON RUSSELL HOMES


BRUHNS * 5023 RESIDENCE

HOUSE NO _____ STREET BAYPORT CIRCUIT
LOCALITY MINDARIE KEYS LOCAL AUTHORITY CITY OF WANNEROO
LOT 499 LOCATION SWAN LOC. 1370
PLAN/DIAG 16800 C/T VOL 1836 FOL 430
ELECTRICITY UNDERGROUND GAS YES TELECOM YES
WATER YES SEWERAGE ABOUT 1.7m DEEP (TO INVERT)
ROAD HOTMIX KERB MOUNTABLE DRAINAGE FAIR
SOIL/ROCK SAND & LIMESTONE
VEGETATION GRASS
VIEWS OCEAN
REPEG _____


SURVEY PLAN STREET DIR.REF 14-07-26

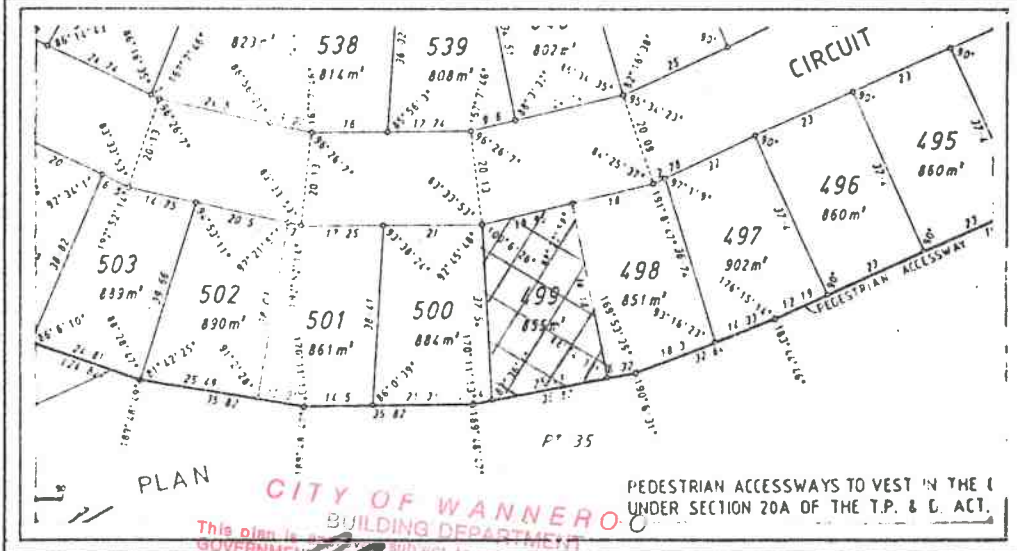

SEWERAGE PLAN

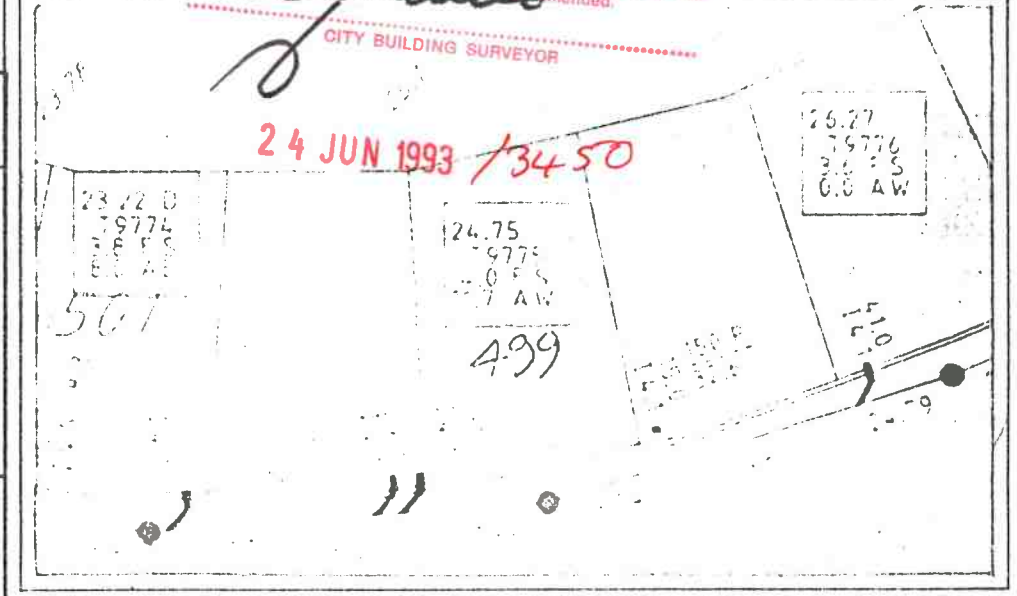

R.G. LESTER & ASSOCIATES CONSULTING SURVEYORS
1103 FLORA TERRACE
NORTH BEACH 6020
PH 448-5000
REF. 17160
DATE 13.5.93
DRAWN SR
CHKD. SR

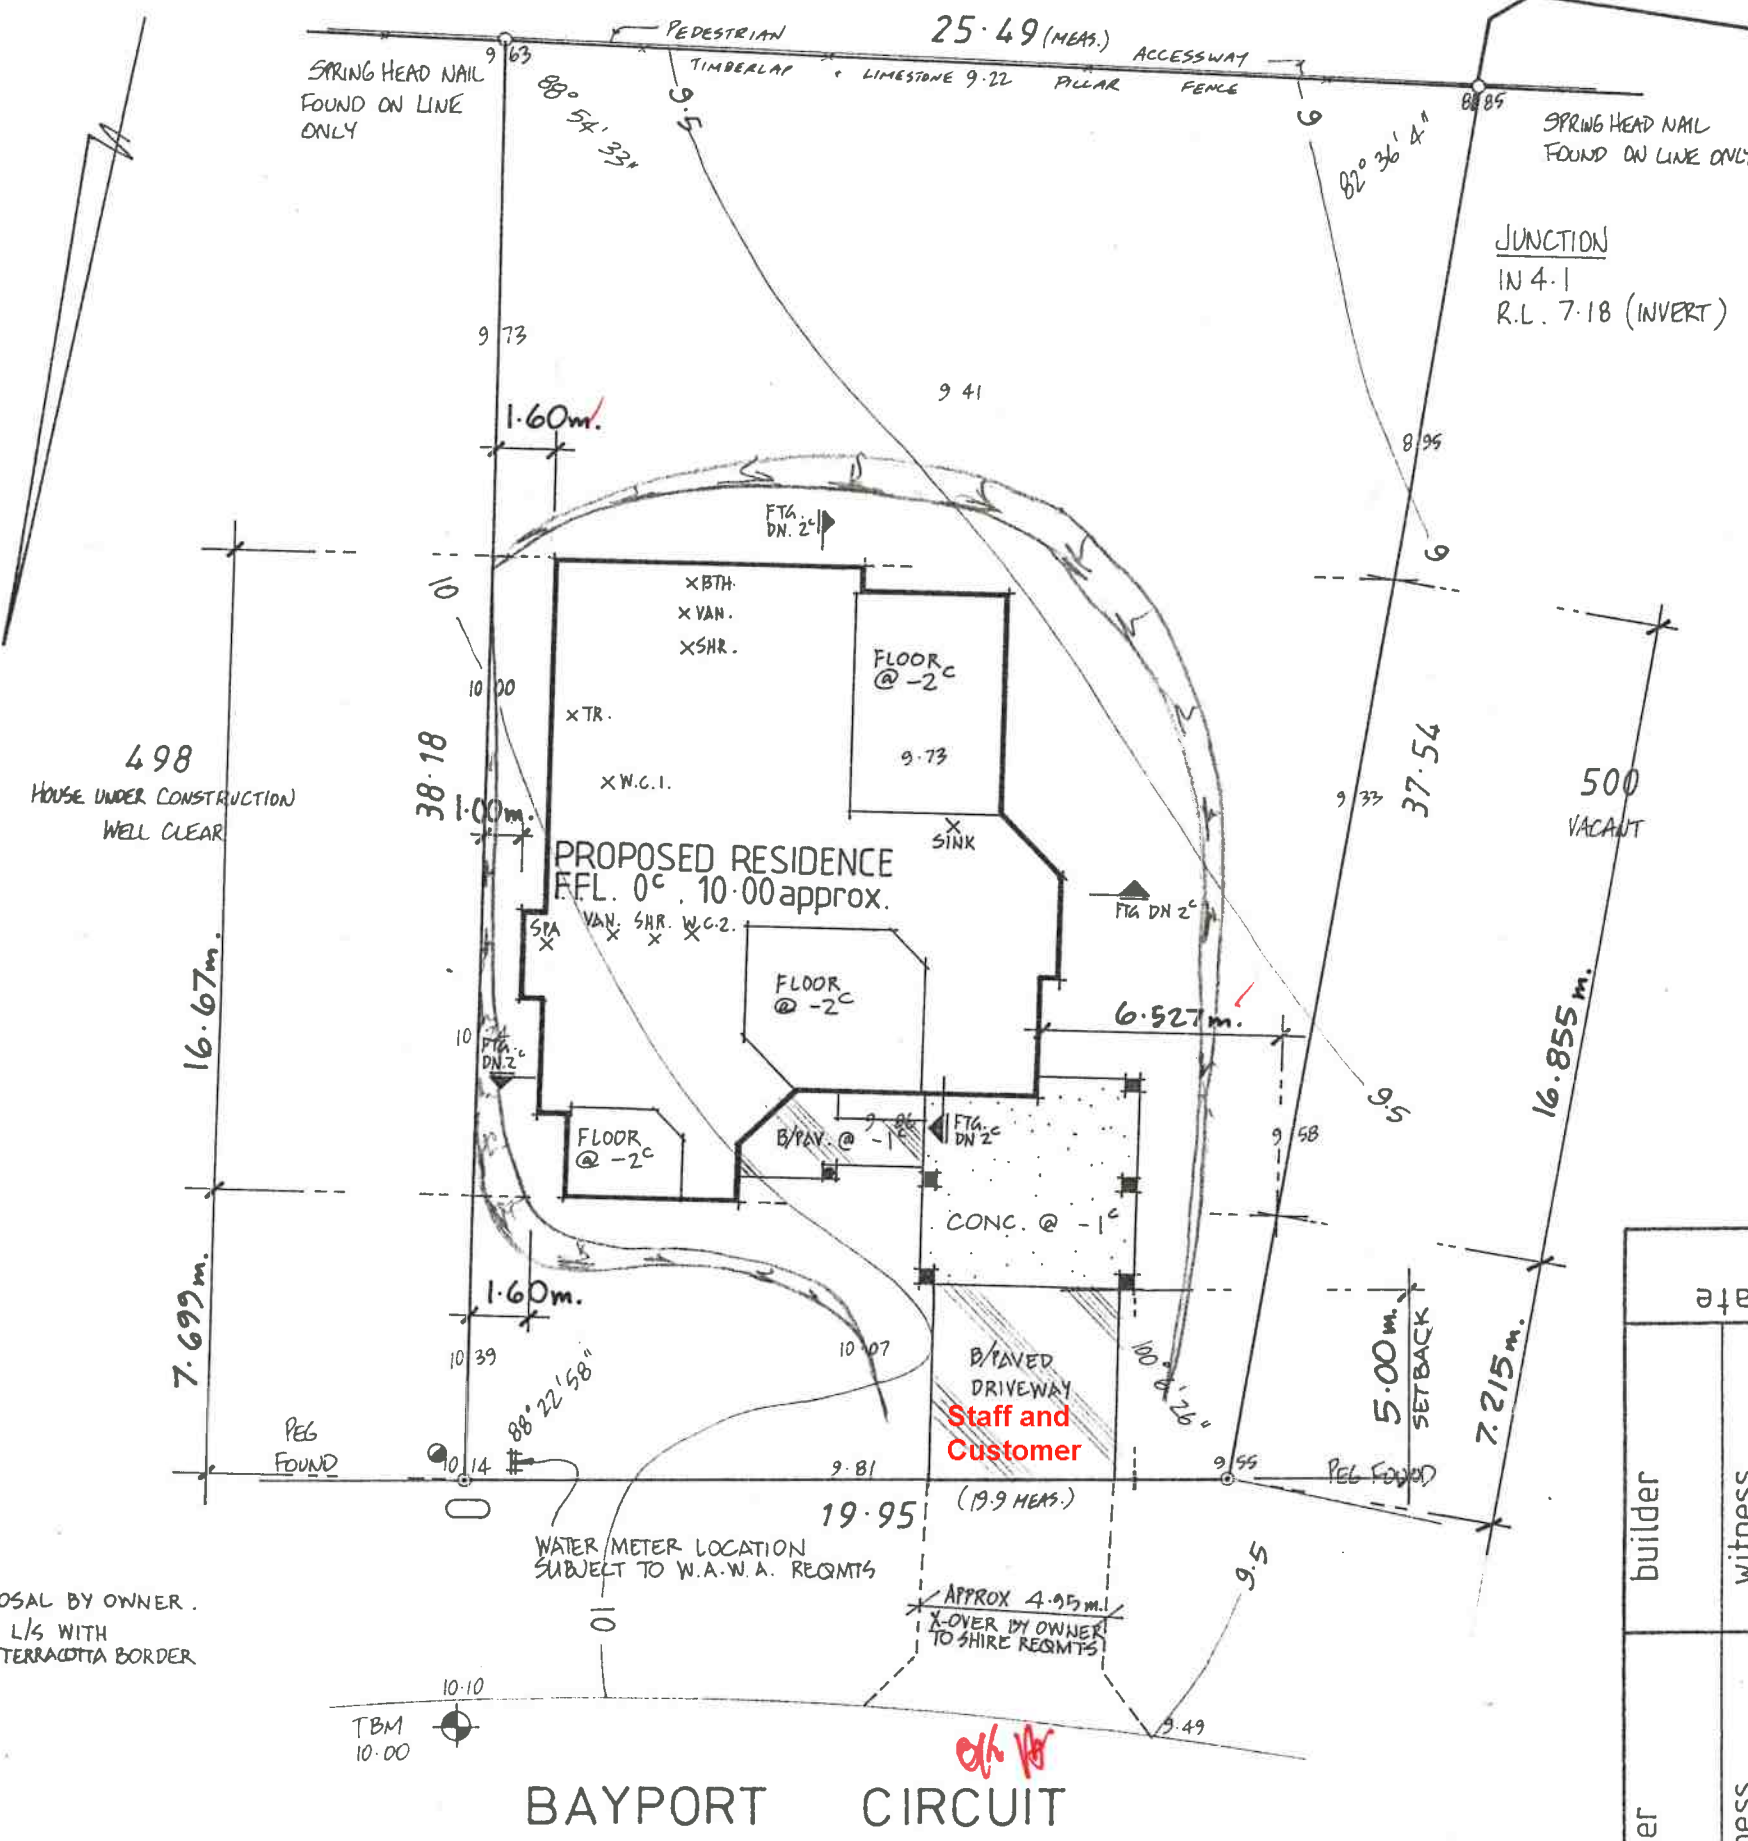

- STORMWATER DISPOSAL BY OWNER.
- BLOKPAVING - R/C L/S WITH R/C TERRAZZITA BORDER

ALL OPENING WINDOWS
5 OF SL. DOORS,

