



TERMINATE
BE THE
BY
ACCO

SITE CLA
FOOTING
WIND CA
COASTA

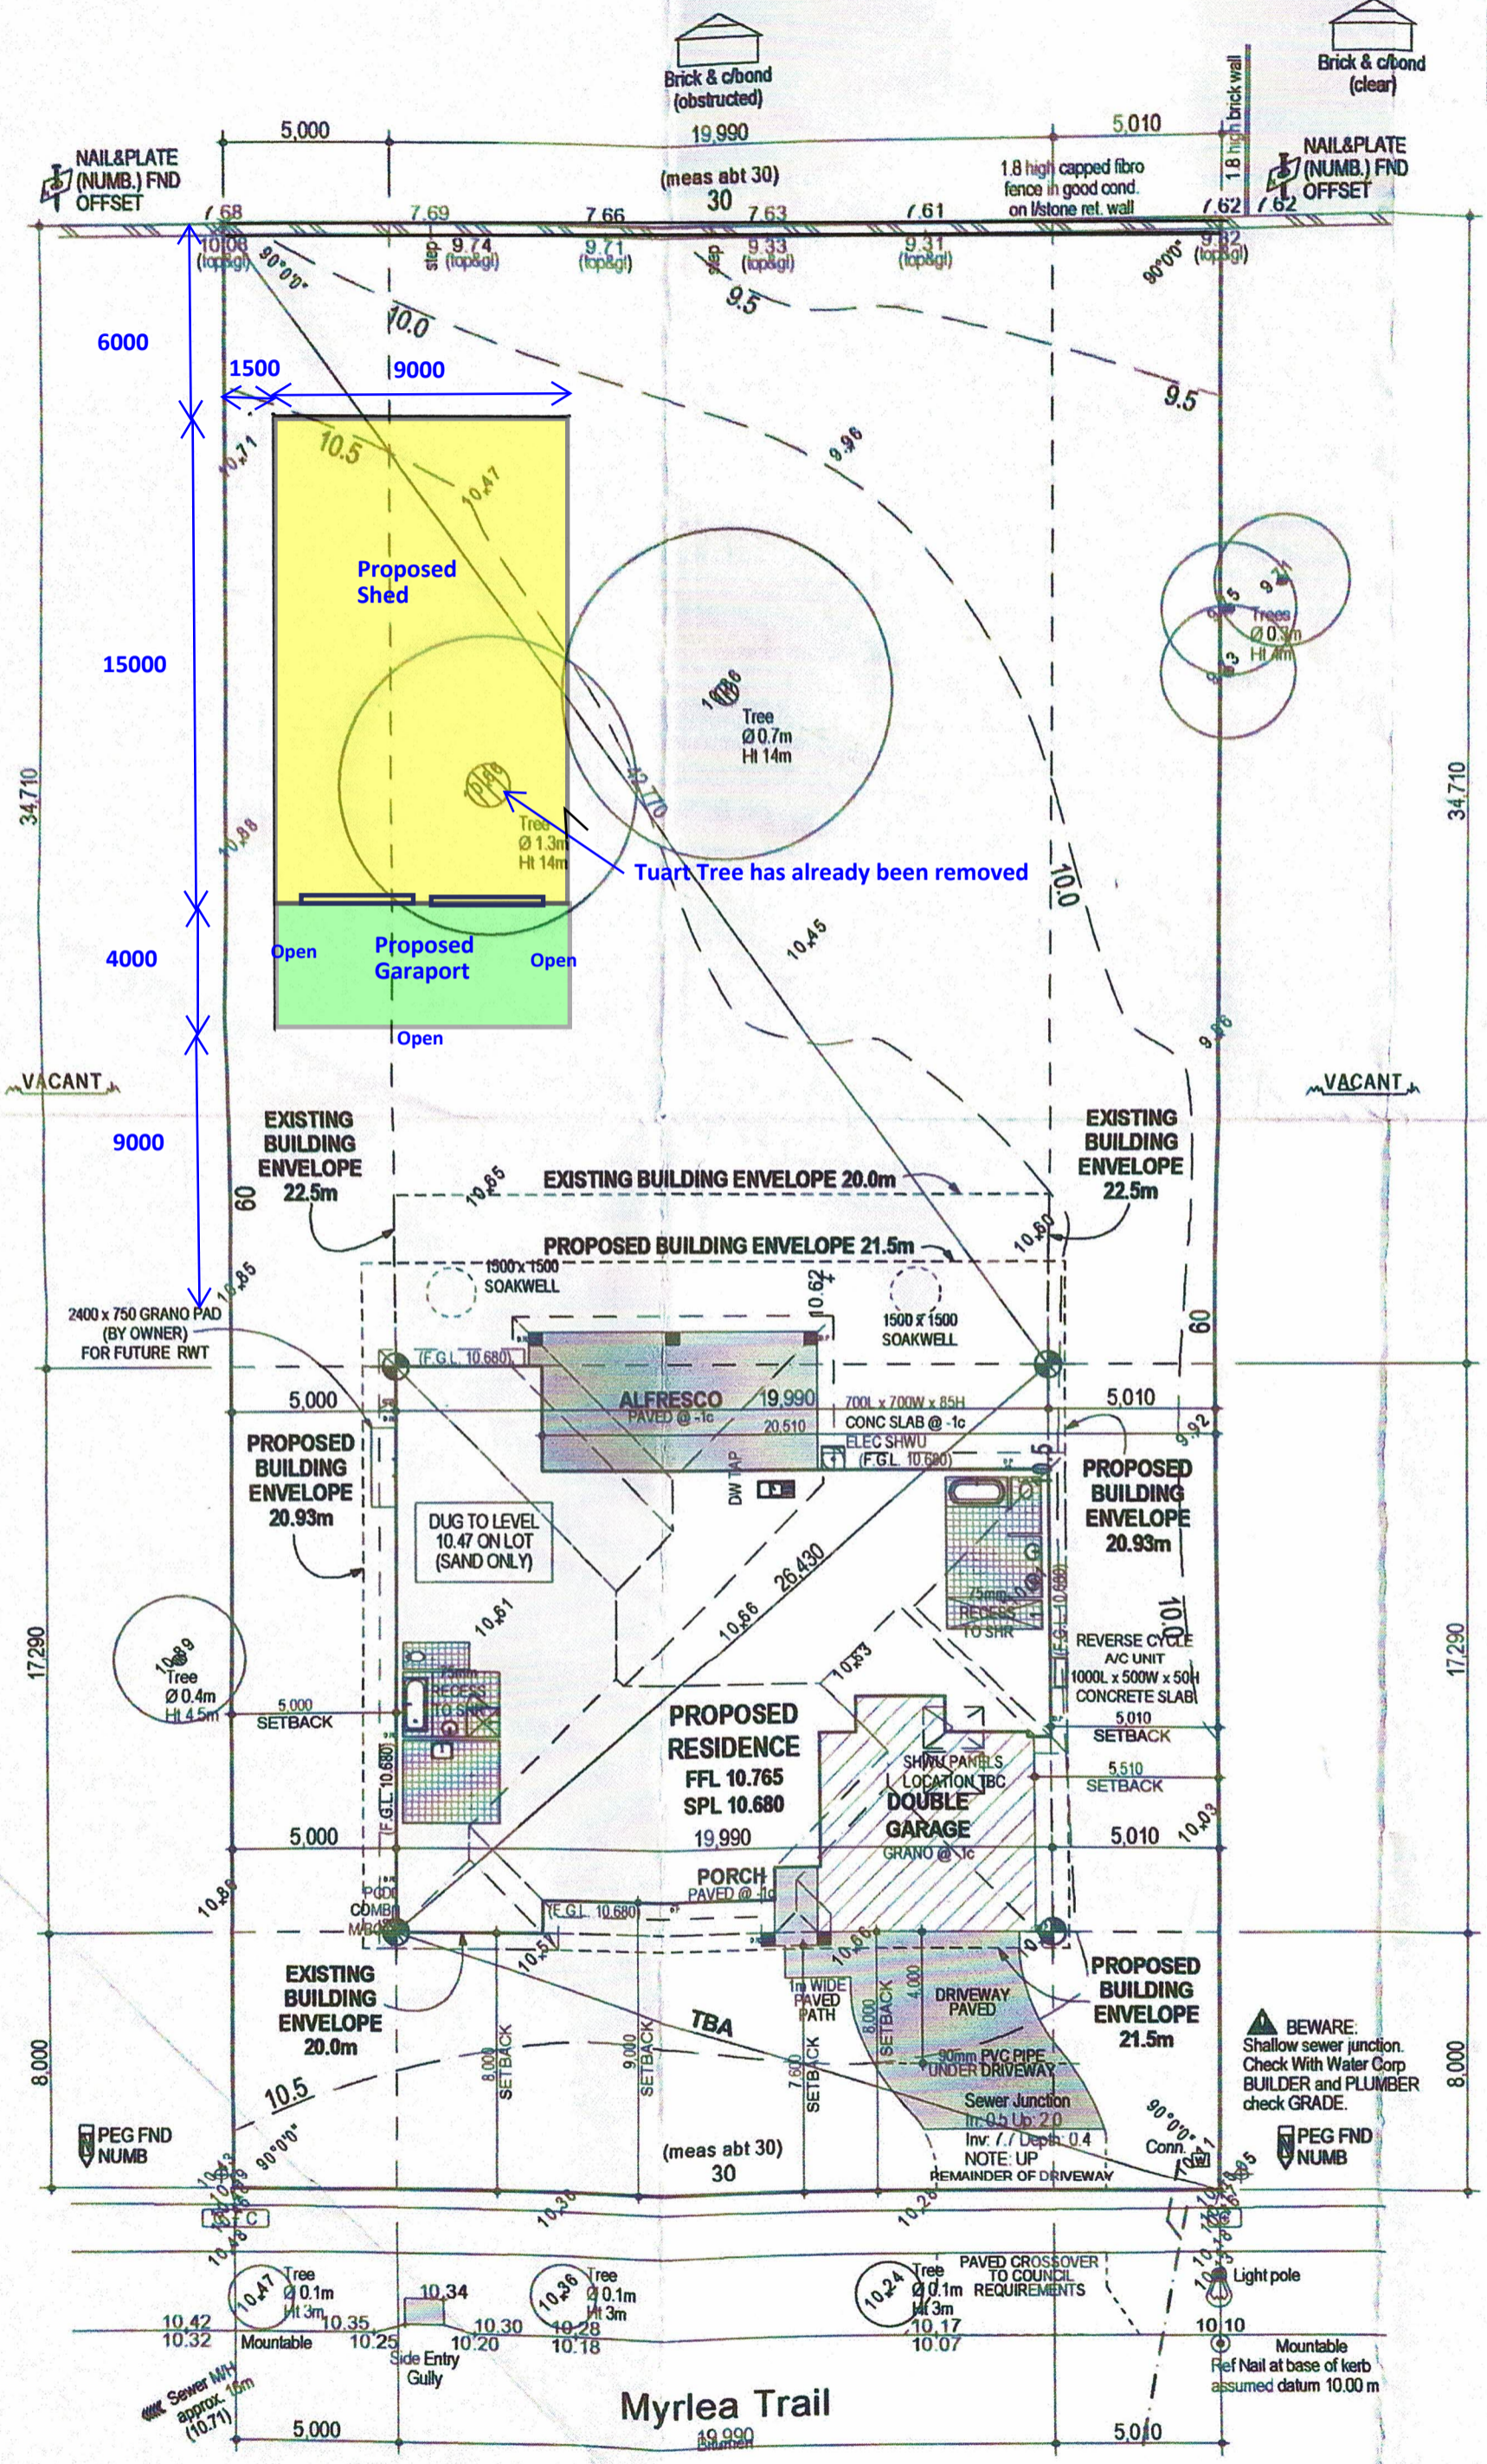


BEWARE.
Shallow sewer junction.
Check With Water Corp
BUILDER and PLUMBER
check GRADE.


Myrlea Trail

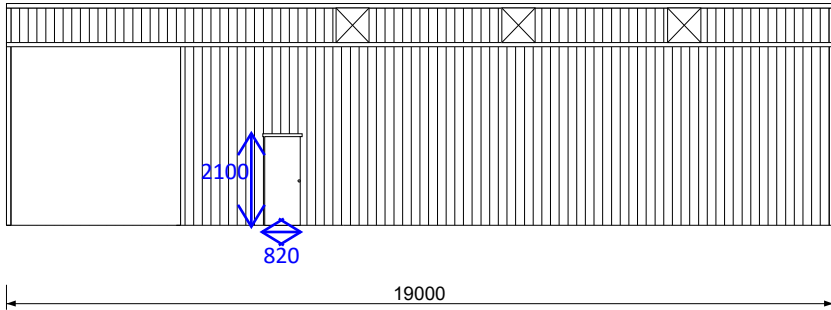

Back

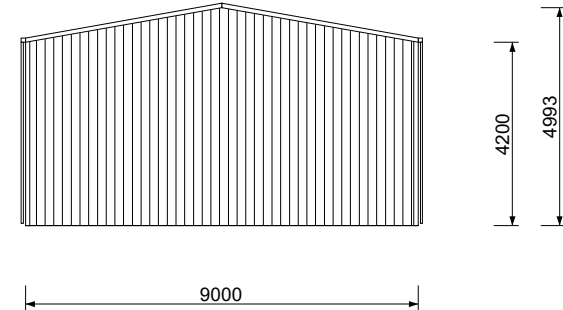


Left

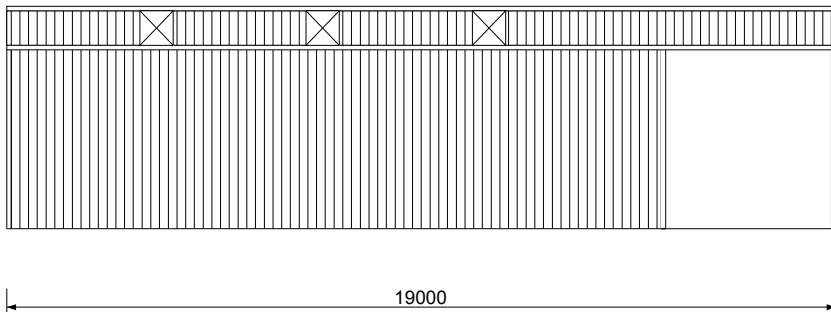

Front

Garaport Wall with the Roller Doors

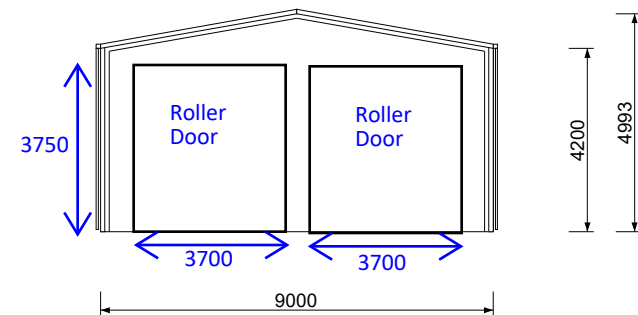

Right

Company: Action Sheds Australia PTY LTD
 Address: 55 Erceg Road
 Phone: 6559 1970
 Email: wayne@actionsheds.com.au



CLIENT NAME: **Wayne & Tracy Evans**
 SITE ADDRESS: 32 Myrlea Trail
 Alkimos, WA, PC: 6038


CLIENT SIGNATURE:

.....

TITLE: Elevations View		
QUOTE No: ASHWB54188	SCALE: NTS	REV. A
DATE: 30/05/2022	PAGES: 2 of 2	

OPTION ITEMS LIST:

- 1 x PA Door
- 1 x Light 180° (650/37 + 1100 lock)
- 2 x Roller Doors
- 2 x H3750xW3700 - B Curtain - Windlocks
- 6 x Skylights
- 6 x F/gl 8oz 2400gsm Opal
- 1 x Dividing Wall in Shed
- 2 x Open Bays
- 1 x Open End
- (F1) 1 x each x Roller Door Motor - B&D
- GDO-12 Hiro Motor (60195) upto 28sqm & 22sqm W/Lock
- (F2) 1 x each x Roller Door Motor - B&D
- GDO-12 Hiro Motor (60195) upto 28sqm & 22sqm W/Lock
- (F3) 1 x each x Vent - Spinaway 300 dia
- (F4) 1 x each x Vent - Spinaway 300 dia
- (F5) 1 x each x Vent - Spinaway 300 dia
- (F6) 1 x roll x Ausmesh Safety Wire - 1800 x 50m roll
- (E1) 1 x Eng - Certificate (WA) - Enduro

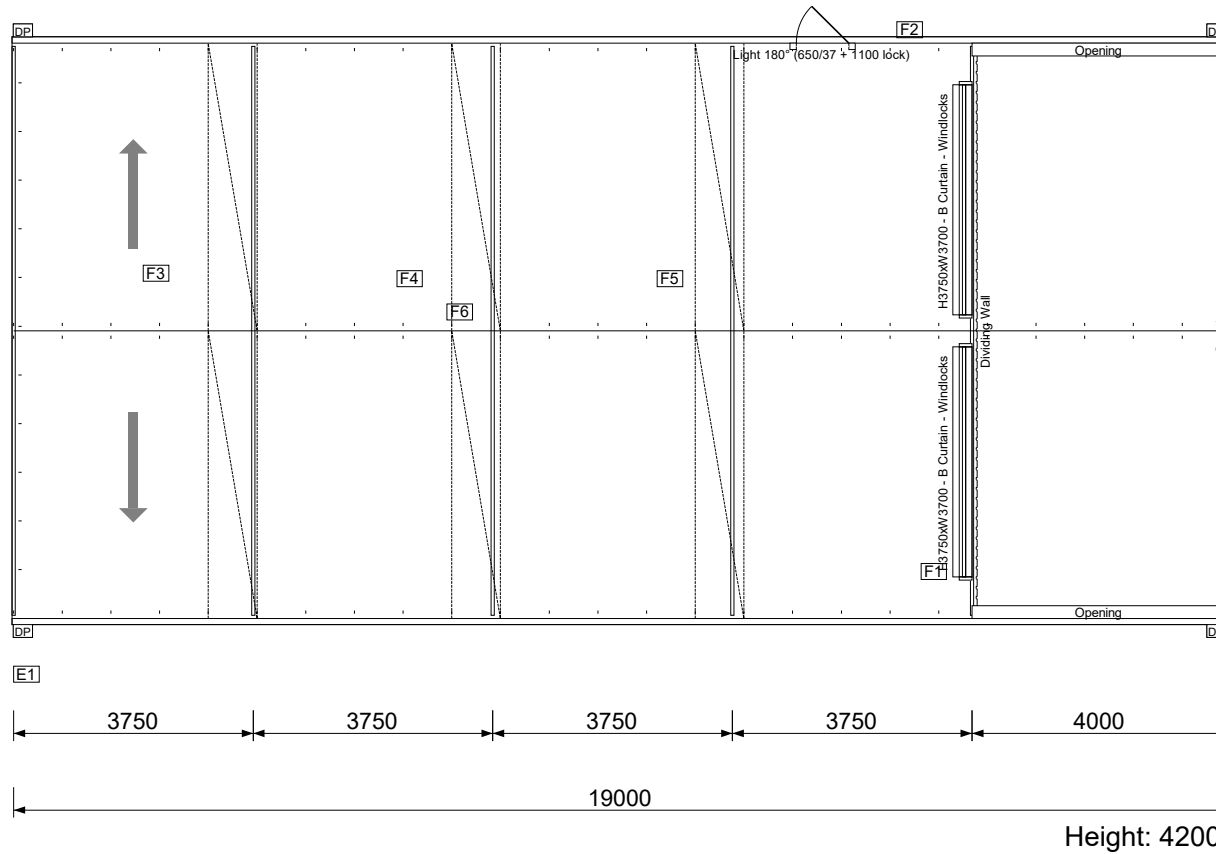

9000

Company: Action Sheds Australia PTY LTD
 Address: 55 Erceg Road
 Phone: 6559 1970
 Email: wayne@actionsheds.com.au



CLIENT NAME: **Wayne & Tracy Evans**
 SITE ADDRESS: 32 Myrlea Trail
 Alkimos, WA, PC: 6038

CLIENT SIGNATURE:

.....

TITLE: Plan View		
QUOTE No: ASHWB54188	SCALE: NTS	REV. A
DATE: 30/05/2022	PAGES: 1 of 2	