

STUDIO 16 MULLOWAY COURT
 BURNS BEACH
 EMAIL jacques@j-struct.com.au
 PHONE 0417561714

JOSE &
 ELENA
 GUARDADO

LOT 701 LOUISE PLACE
 GNANGARA

SITE

Project number P2017038


Date SEPTEMBER 2022

Drawn by JLVR

Checked by JLVR

001

Scale 1 : 200

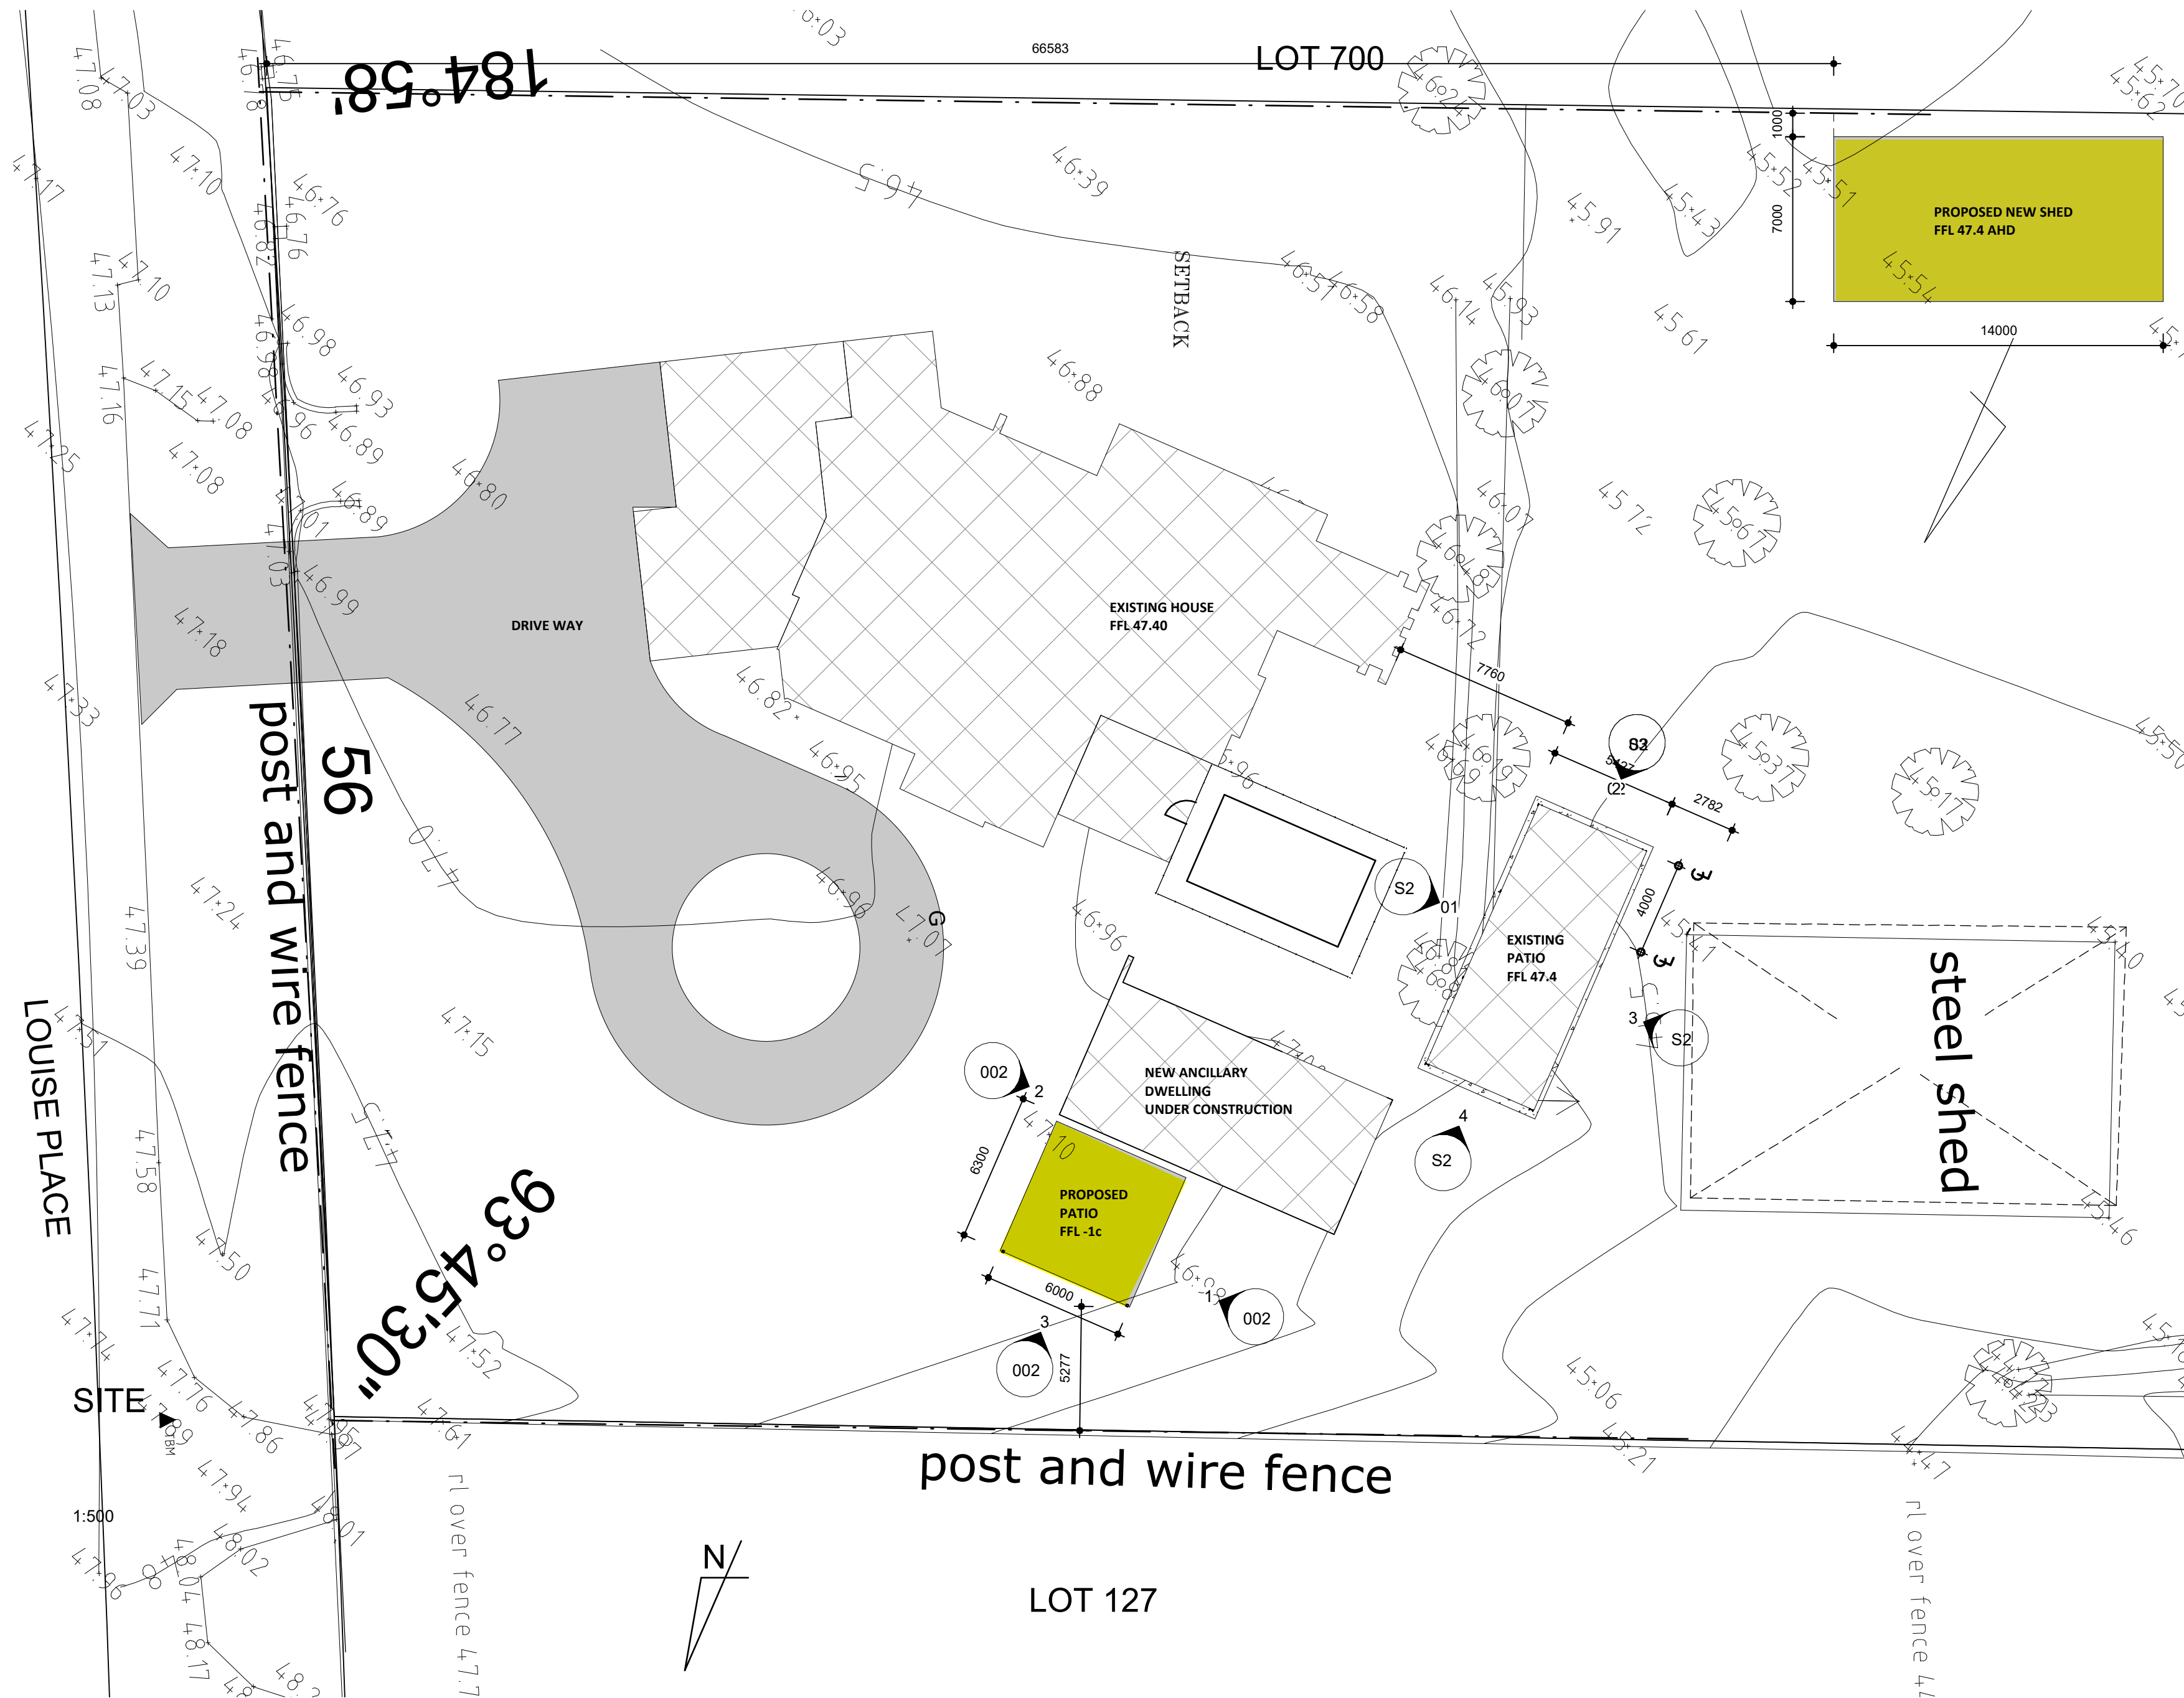


56
 post and wire fence

93° 45' 30"

post and wire fence






steel shed

LOT 127

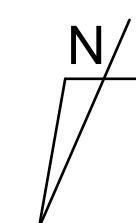


SITE


1:500

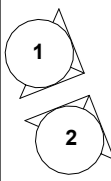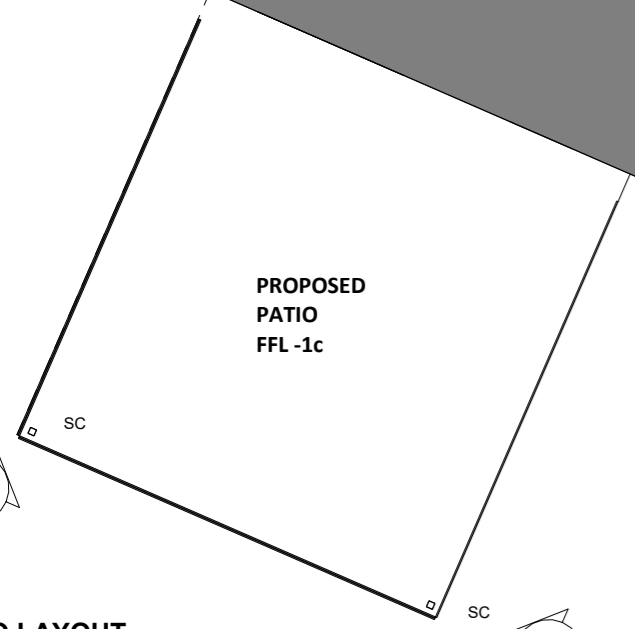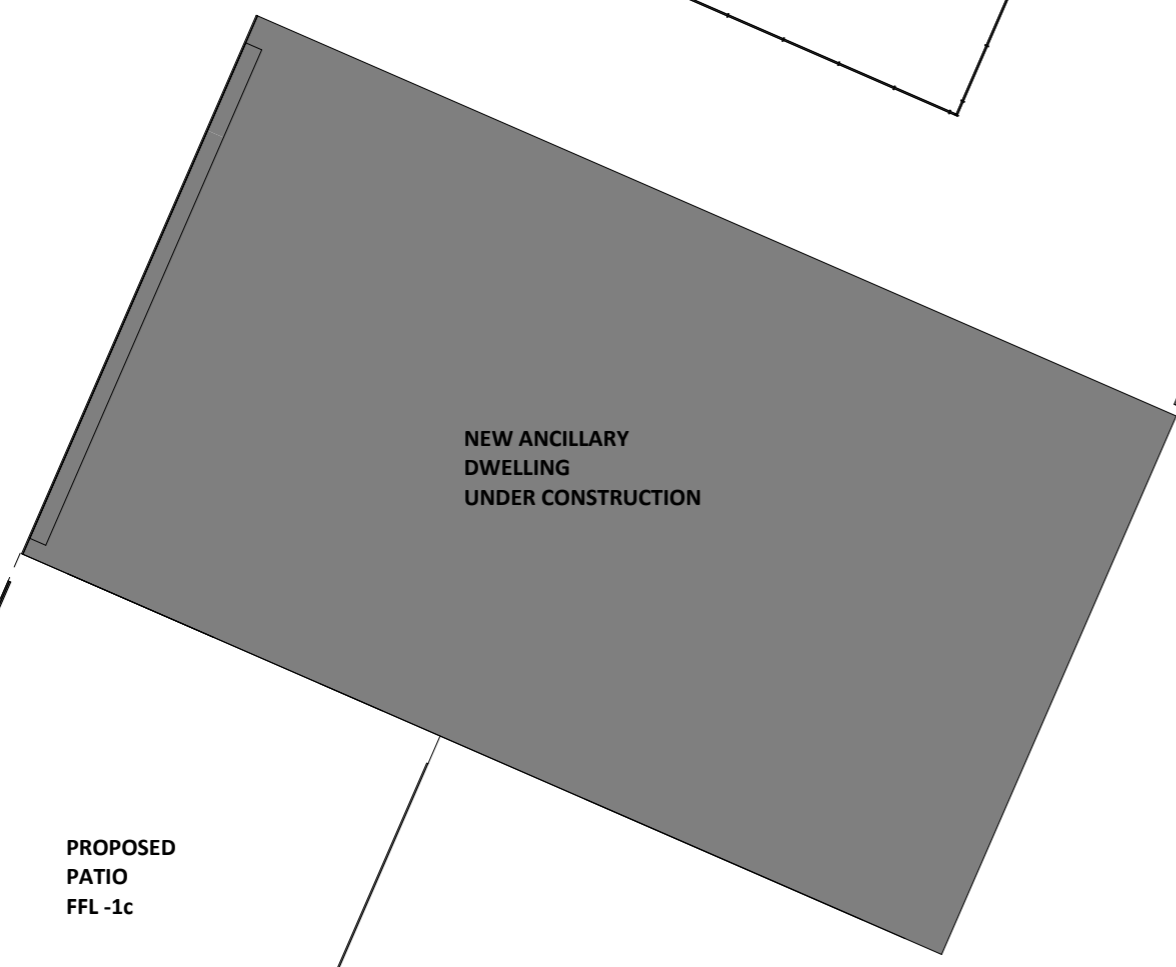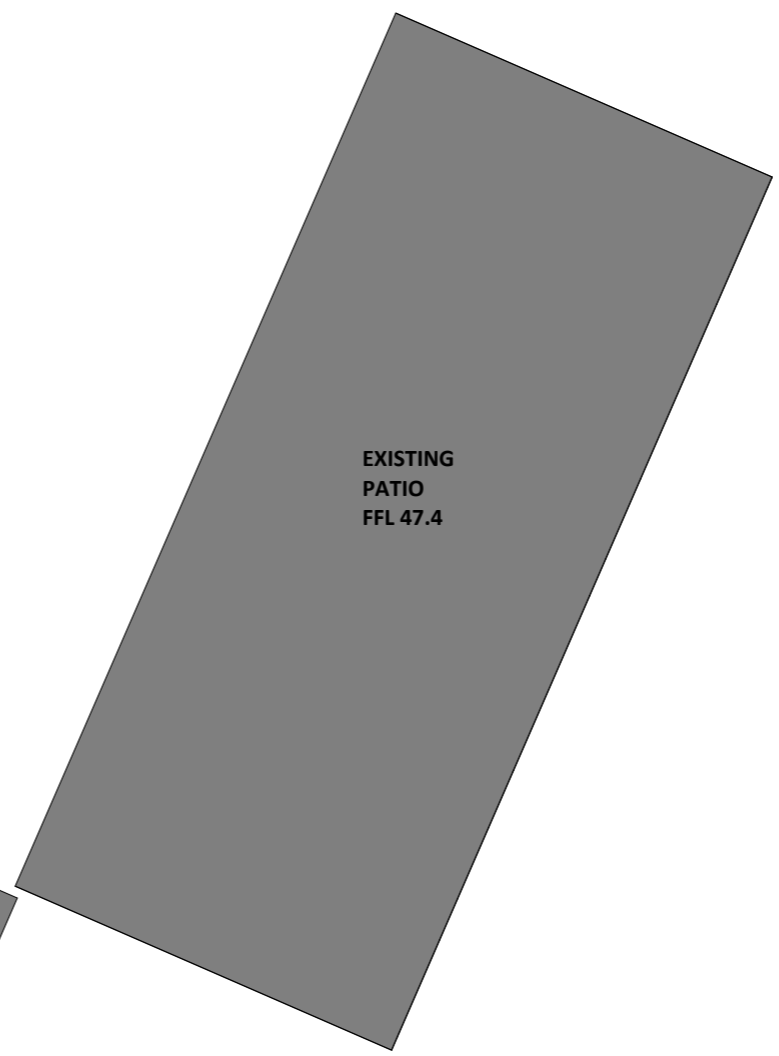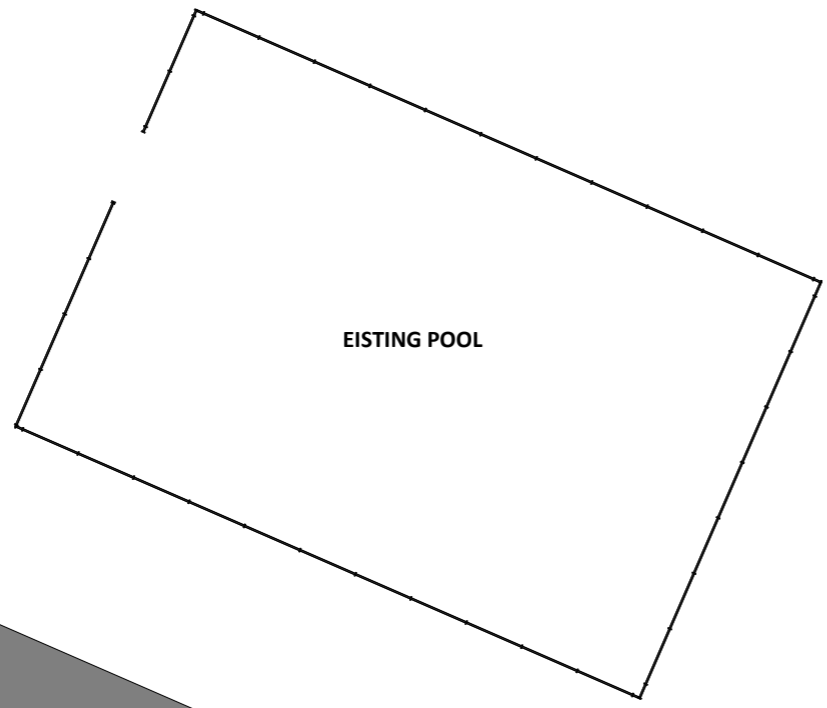


PATIO LAYOUT
1:100

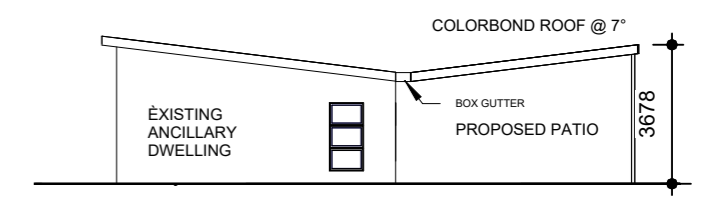

ELEVATION 3
1:100

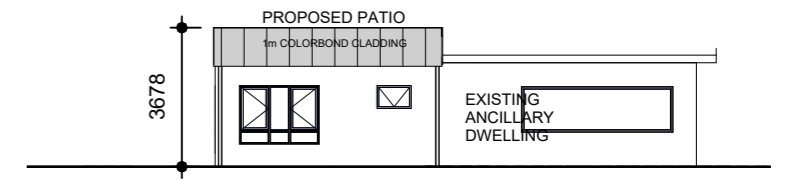


ELEVATION 2
1:100

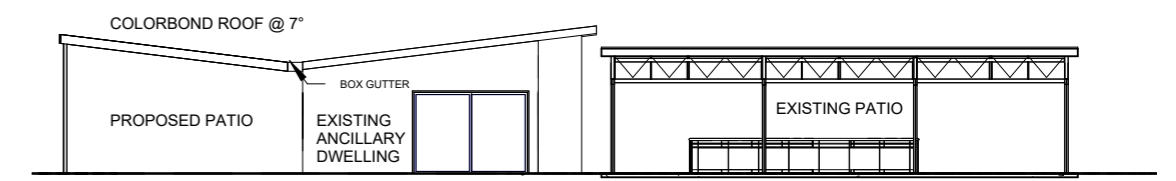


ELEVATION 1
1:100

LOT 701 LOUISE PLACE
GNANGARA


Project number P2017038
Date SEPTEMBER 2022
Drawn by Author

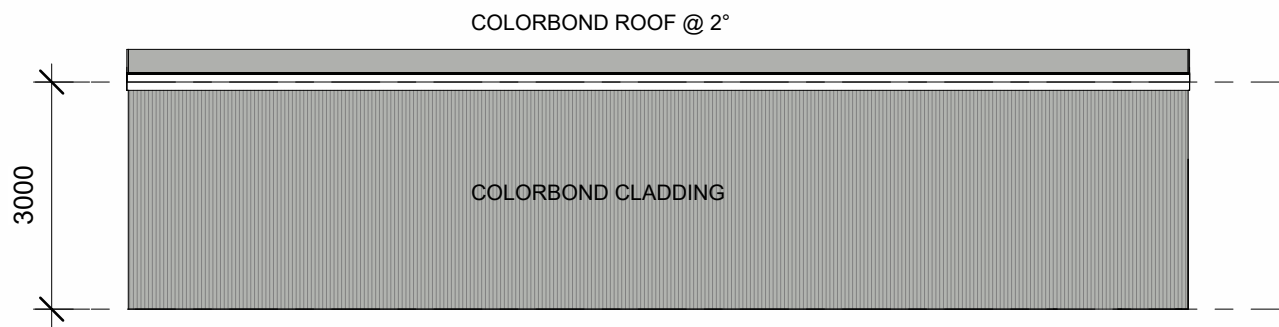


ELEVATION 2
1:100

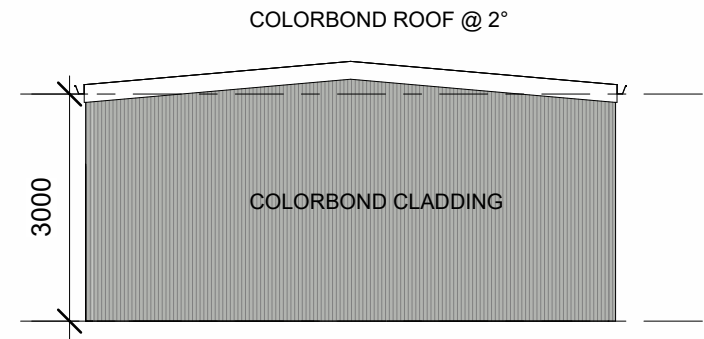





ELEVATION 3
1:100

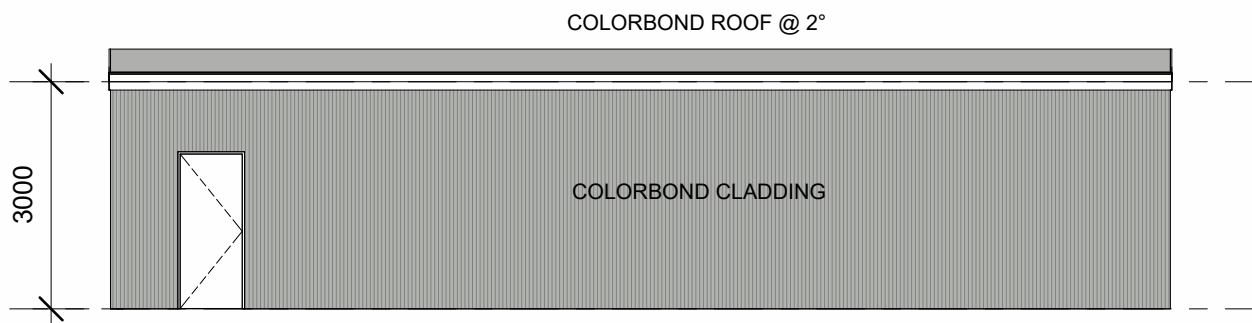

ELEVATION 4
1:100

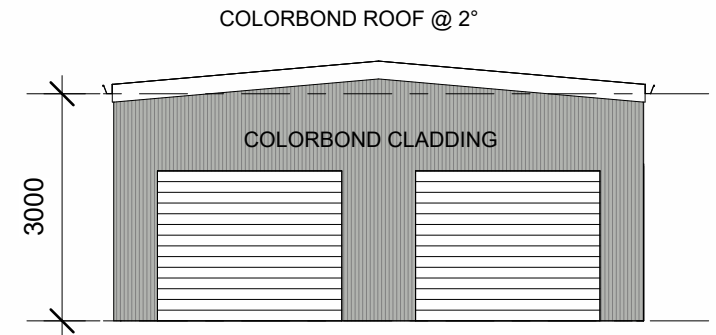

ELEVATION 1
1:100

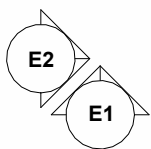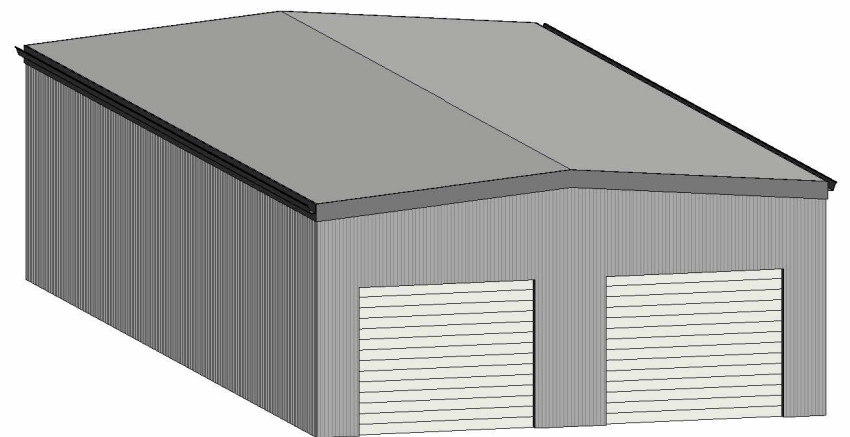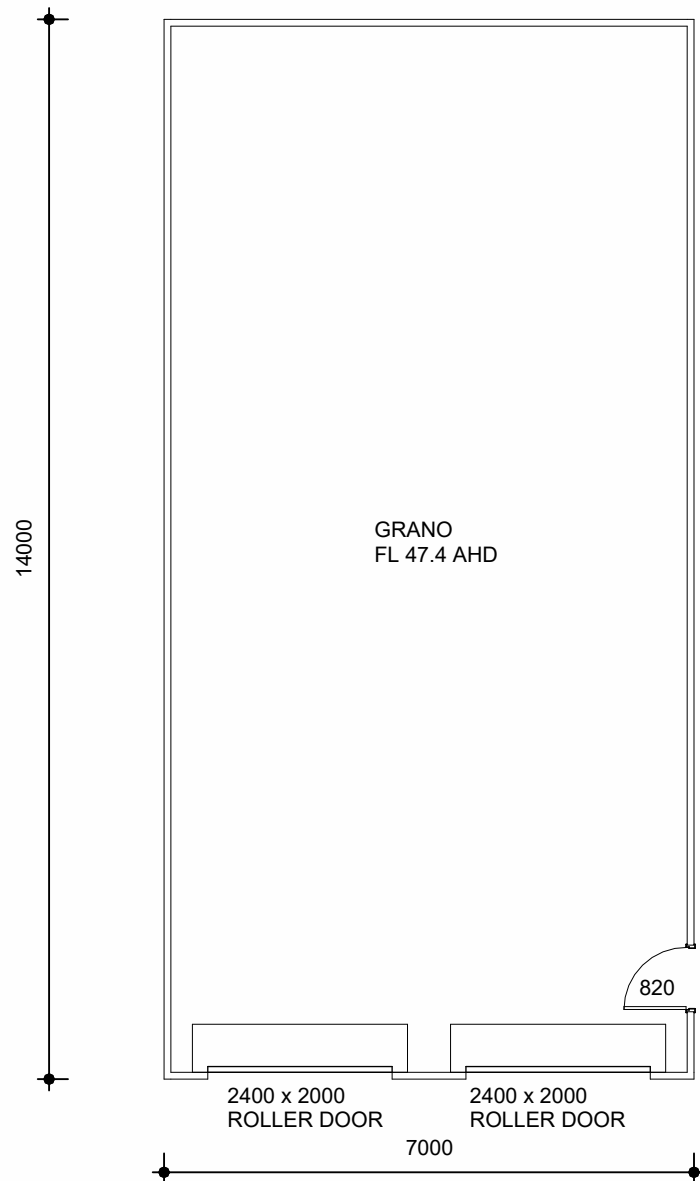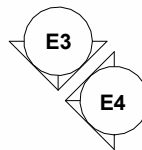

SHED LAYOUT
1:100