


1900	7300	4590	700	1900
230	3500 BED 4	3620 ARMES	90	4150 FAMILY
1610	90 780 90 430	2600	90	4550 DINING
2480 BATH	930	2200 KITCHEN	600	4550 DINING
890 90 1900 WC	930	2600	600	4550 DINING
600 900 890	1810	1690	1810	1100 1090 2710 790 700 1800

16 DEC 1999
OFFICE COPY
to be retained for Approval Services files

A

A

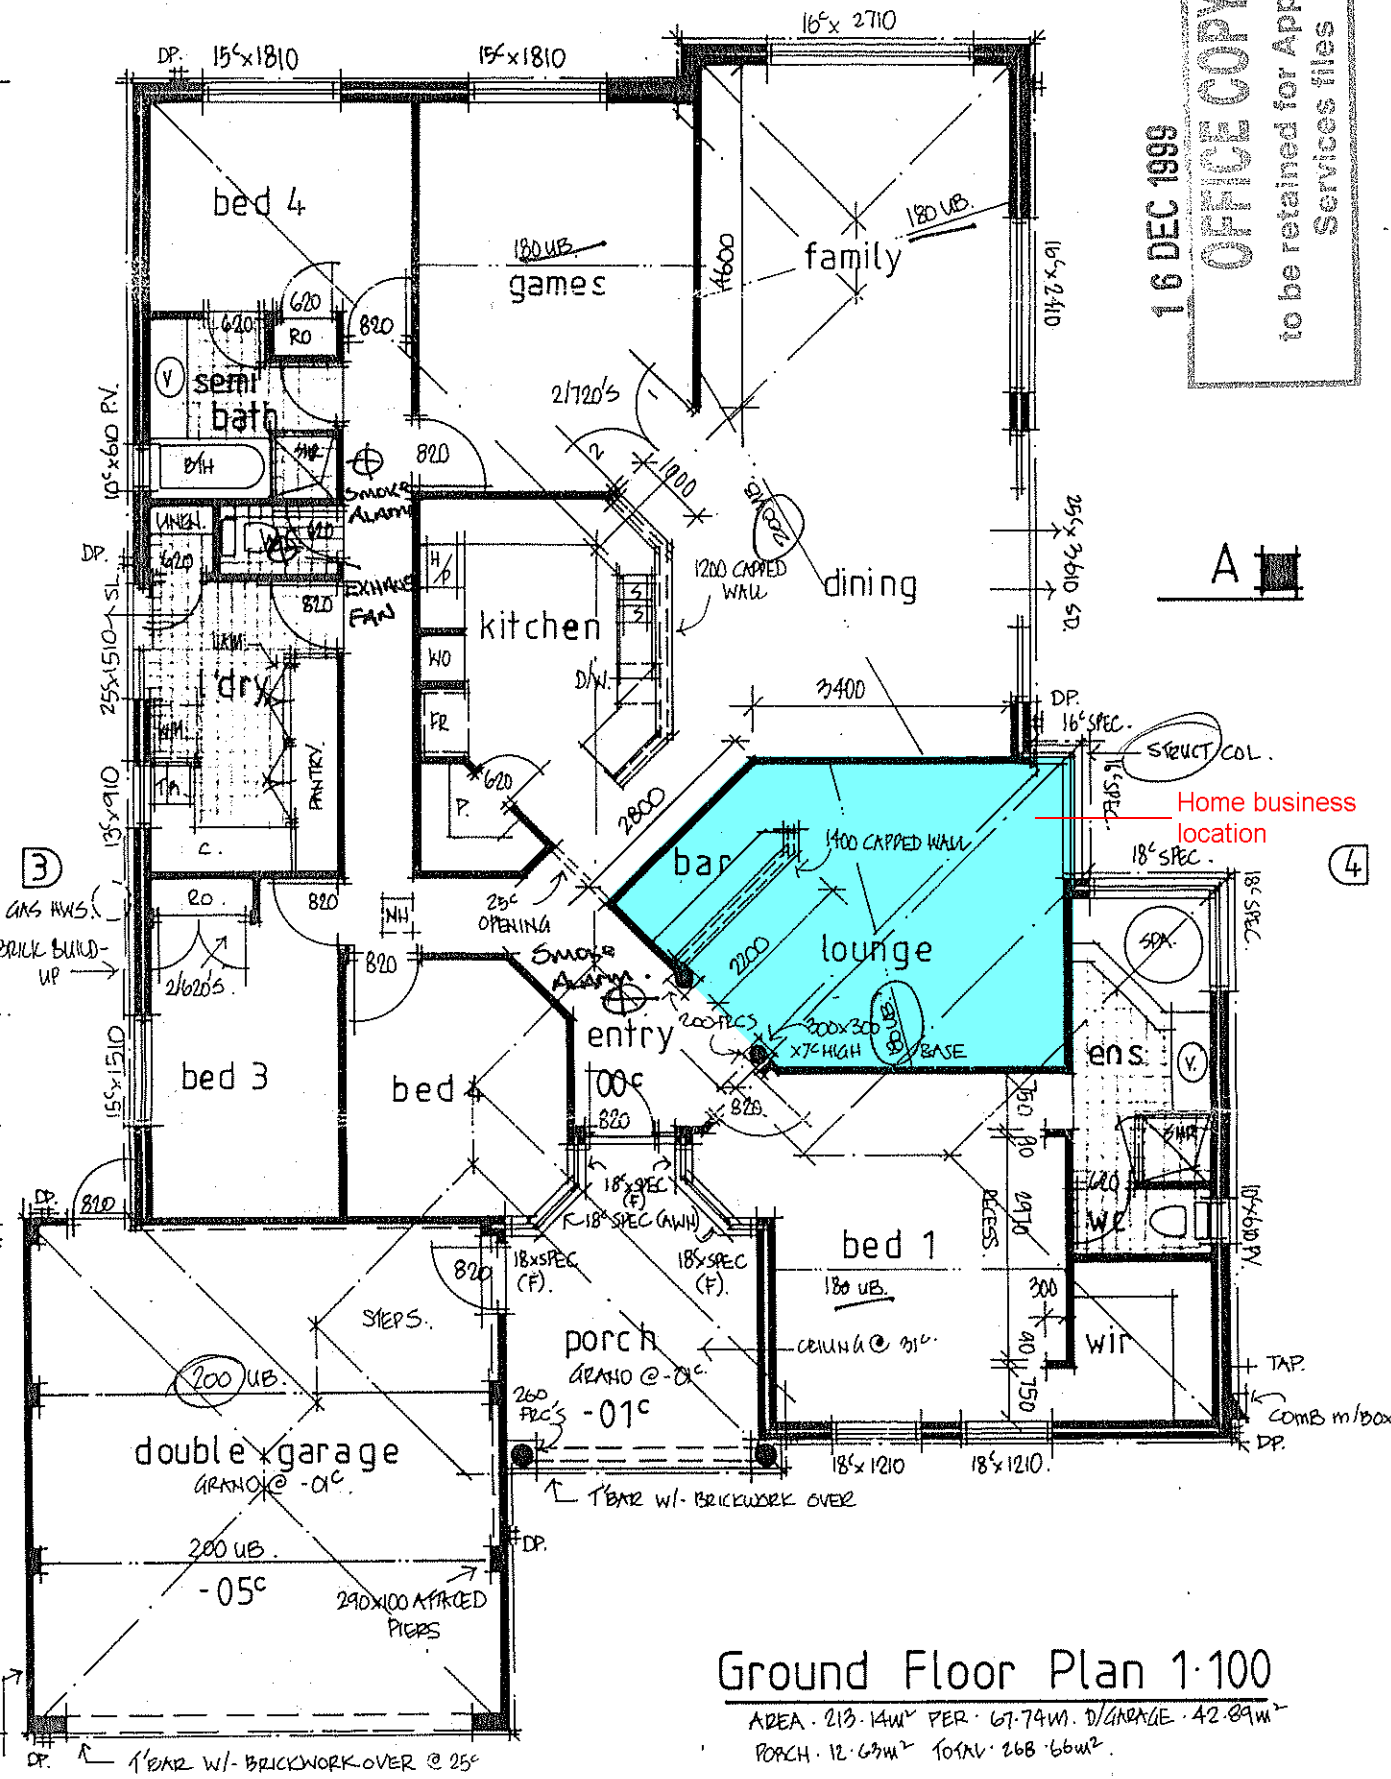

2290	240	4210	9200
290	920	4200	9200
1440	3610	9200	9200
500	1800	1800	7410
90	1800	1800	7410
1440	3610	9200	9200
2870	1510	9900	9900
1810	1510	9900	9900
2490	2700	9900	9900
140	2700	9900	9900
3860	6700	9900	9900
190	1910	9900	9900
290	1910	9900	9900
370	2840	9900	9900
5560	5560	9900	9900
15990	15990	9900	9900

Ground Floor Plan 1:100

AREA - 213.14m² PER 67.74m D/GARAGE - 42.89m²
PORCH - 12.63m² TOTAL - 268.66m²

PARAPET ON BOUNDARY.

NOTE - BUILDER TO CHECK ALL DIMENSIONS ON SITE BEFORE COMMENCING ANY WORK.

40	6210 D/GARAGE	40	2910	390	5900
490	5410	140	1400	1210	1490
1500	4500	790	700	1210	2290
1500	230 2470 W.C.	90	990	600	2600 KITCH.
1500	2470 BED 3.	230	1210	230	3600 LOUNGE
1500	4500	790	700	1210	3830 BED 1.
6290	6290	9600	9600	690	1810 W.C. ENS.
15990	15990	9600	9600	9600	9600

ROBERT HOLL HOMES
Builders & Designers
REG # 4298
31 BUCKINGHAM DRIVE
WANGARA WA 6065
MOB: 0418 914 798

Proposed D'Olimpio Residence
at Lot 43, Anna Place, Wanneroo,
by Robert Holl Homes.

3

SOIL DESCRIPTION

Sandy
Medium/High Grass Cover



15 AUG 2000

03 / 3 6 0 6




LED
ZE

3.8m
1.6m

ORIGINAL COPY
to be retained for Approval
Part of files

CITY OF WANNEROO

This Plan is Approved in accordance with the Local Government (Amendment Provisions) Act, 1989 The Building Code of Australia, The Residential Planning Codes, Building Regulations 1989 and Councils Local Laws.

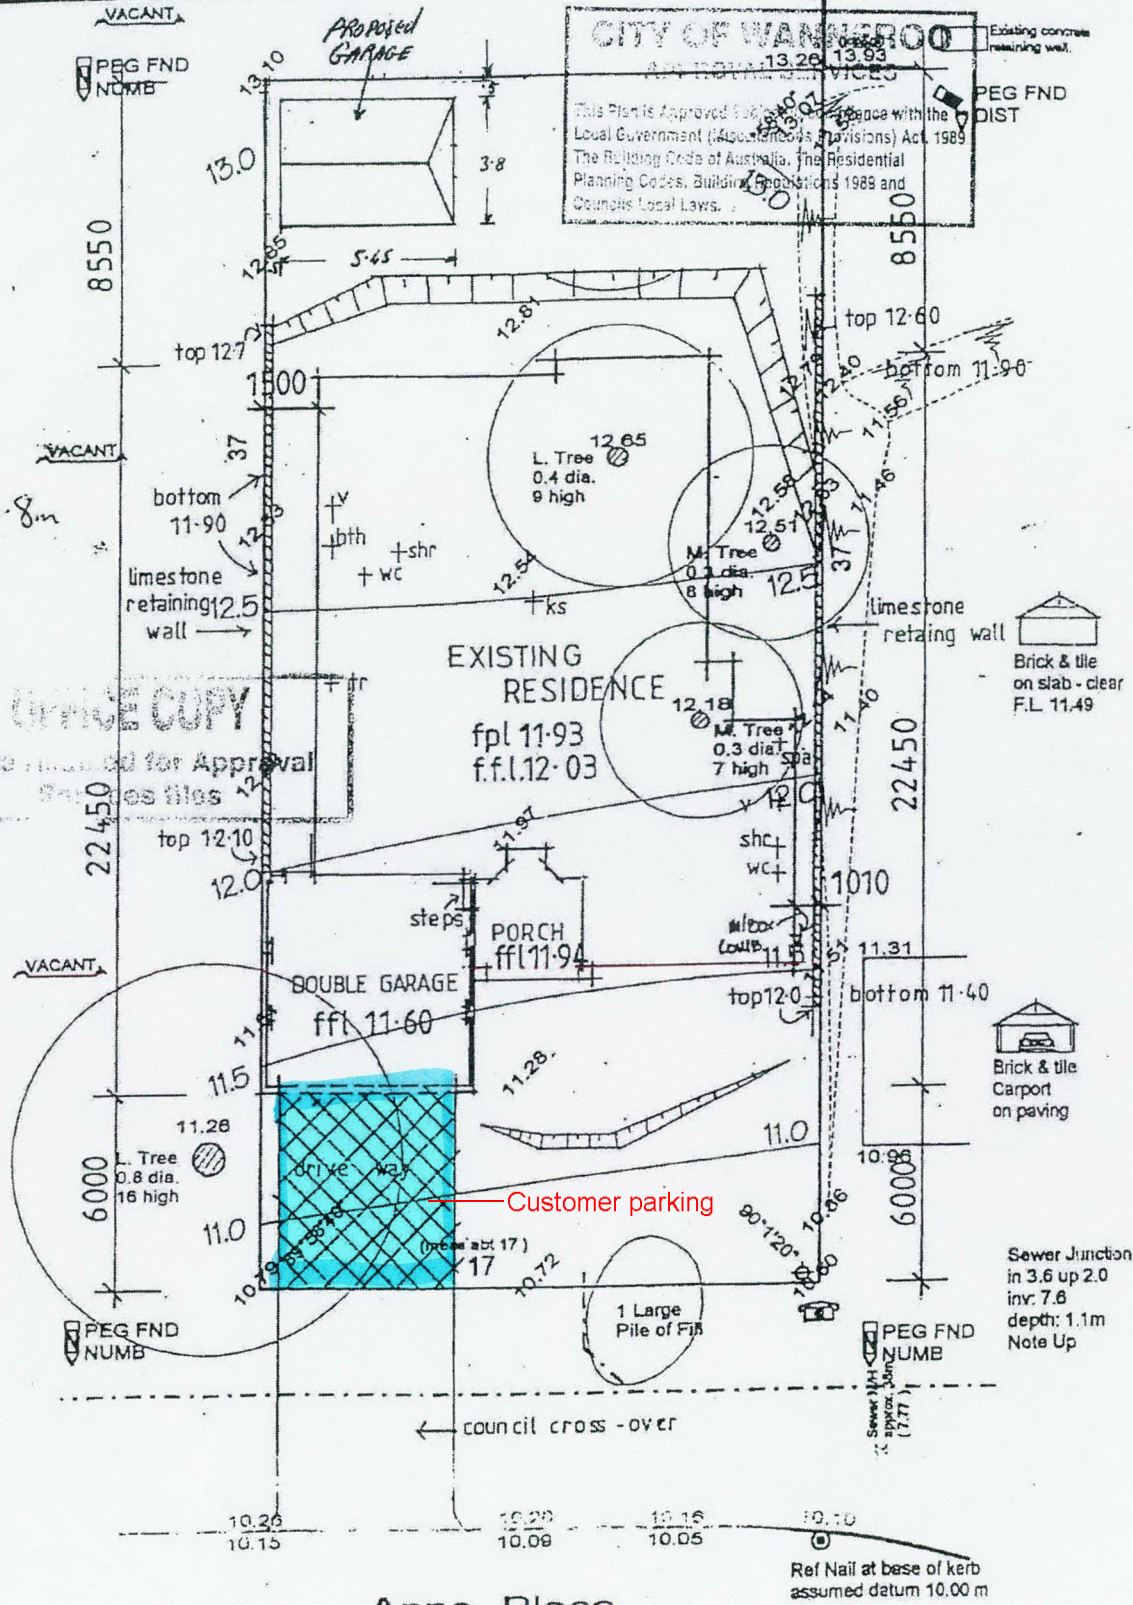

Anna Place

Date: 26/10/99