


LOT 377

SANDYWEED COVER

NOTE: BOUNDARY POSITION APPROXIMATE ONLY REQUIRES CONFIRMATION

Proposed outbuilding


VACANT

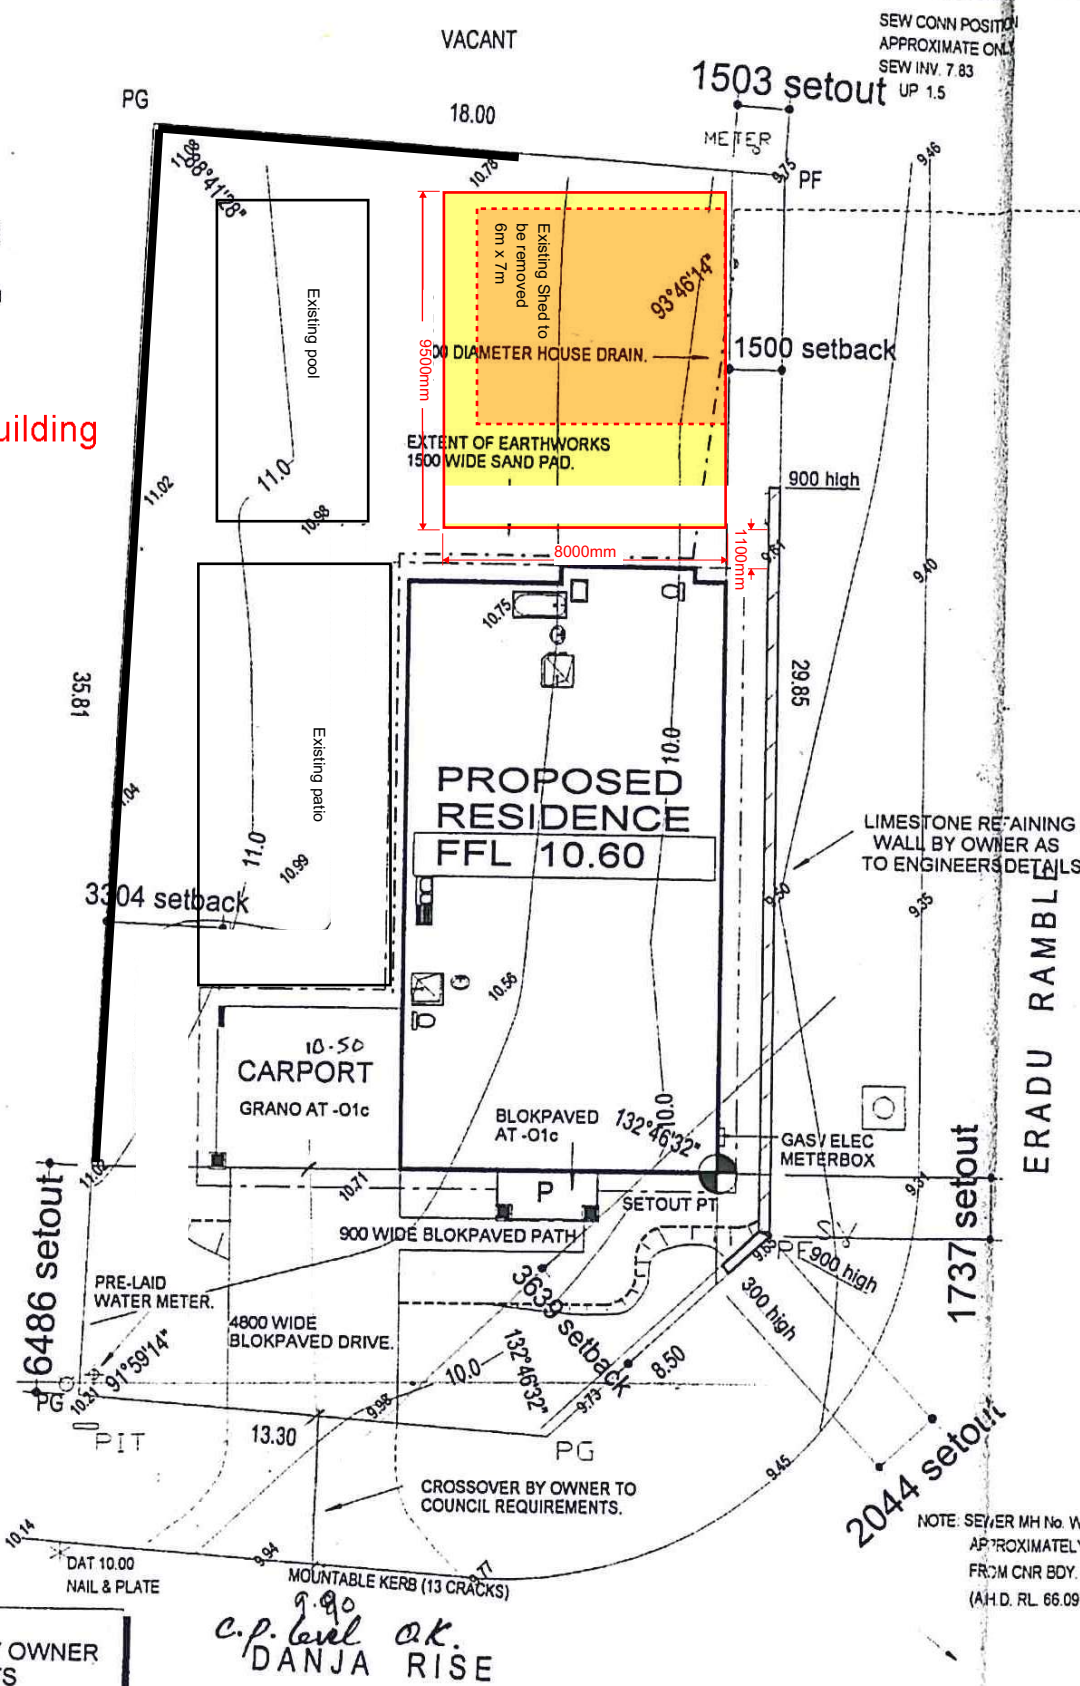


Ver 4.200
B 7.500
allowable 1.12.
10.50
9.90
606

NOTE
*STORMWATER DISPOSAL BY OWNER AS TO SHIRE REQUIREMENTS

OFFICE COPY
to be retained for Building
Departments files.

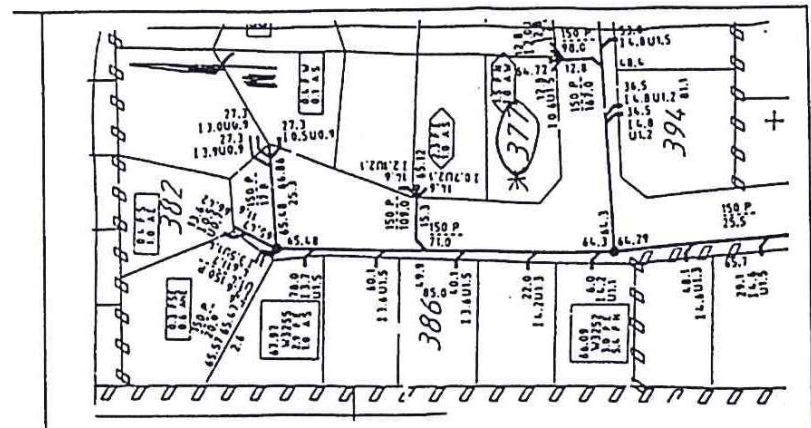

SERVICE INFORMATION & LEGEND			
SEWERAGE	YES NO	WATER	YES NO
GAS	YES NO	TELSTRA	YES NO
AREA	NEW DEVELOPED	C. POLE REQ'D	YES NO
WATER	SV STOP VALVE	HY HYDRANT	FP FLUSH POINT
SEWERAGE	SW SEWER MANHOLE	IS INSPECTION SHAFT	IO INSPECTION OPENING
POWER	CP CONSUMER POLE	PP POWER POLE	LP LAMP POST
STORMWATER	SW MANHOLE	GRATE	SIDE ENTRY PIT
SURVEY	PF PEG FOUND	PD PEG DISTURBED	PG PEG GONE

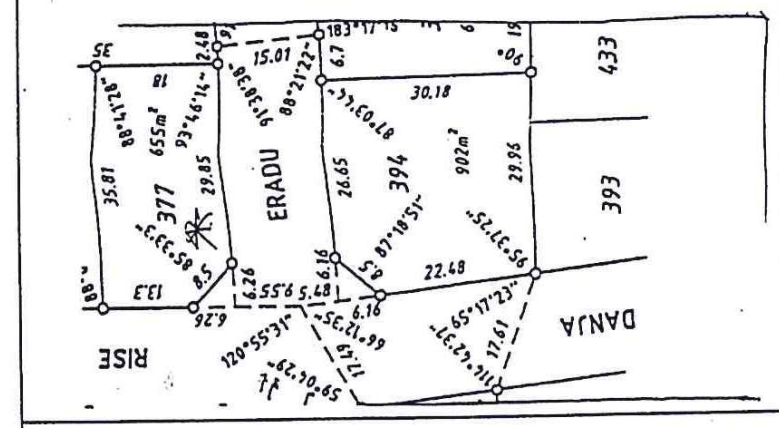

THIS IS ONE OF THE DRAWINGS REFERRED TO IN THE CONTRACT.
DATED:
OWNER: WITNESS:
OWNER: WITNESS:
BUILDER: WITNESS:

REV	VO #	DRN	DATE	CHK
		PJW	26.3.1997	RS

Sub-contractors to verify all dimensions on site.

AUTOMATED SURVEYS BUILDERS

Services to be confirmed with Authorities. For easements check Certificate of Title. Site survey only location of boundary pegs or fences in relation to the boundary is not guaranteed.

The information shown on this drawing is current as at the date of the survey. Earthworks / setback dimensions may vary on site at builders discretion. Sewer / drainage may vary from schematic presentation. Check minimum clearance. Retaining not included / in addition to contract remains owners responsibility.

CLIENT: JENKINS/ZANGARI	LOT: 377 DANJA RISE	HOCKING
PLAN: 20648	C/T Vol.Fol: 2041/907	AUTHORITY: WANNEROO
SCALE: 1 : 200	MAP REF: 24 20 10	JOB NUMBER: ATM: 62332 J-CORP: H28287
		SHEET 7 OF 7
		SURVEY DATE: 19.03.97

