
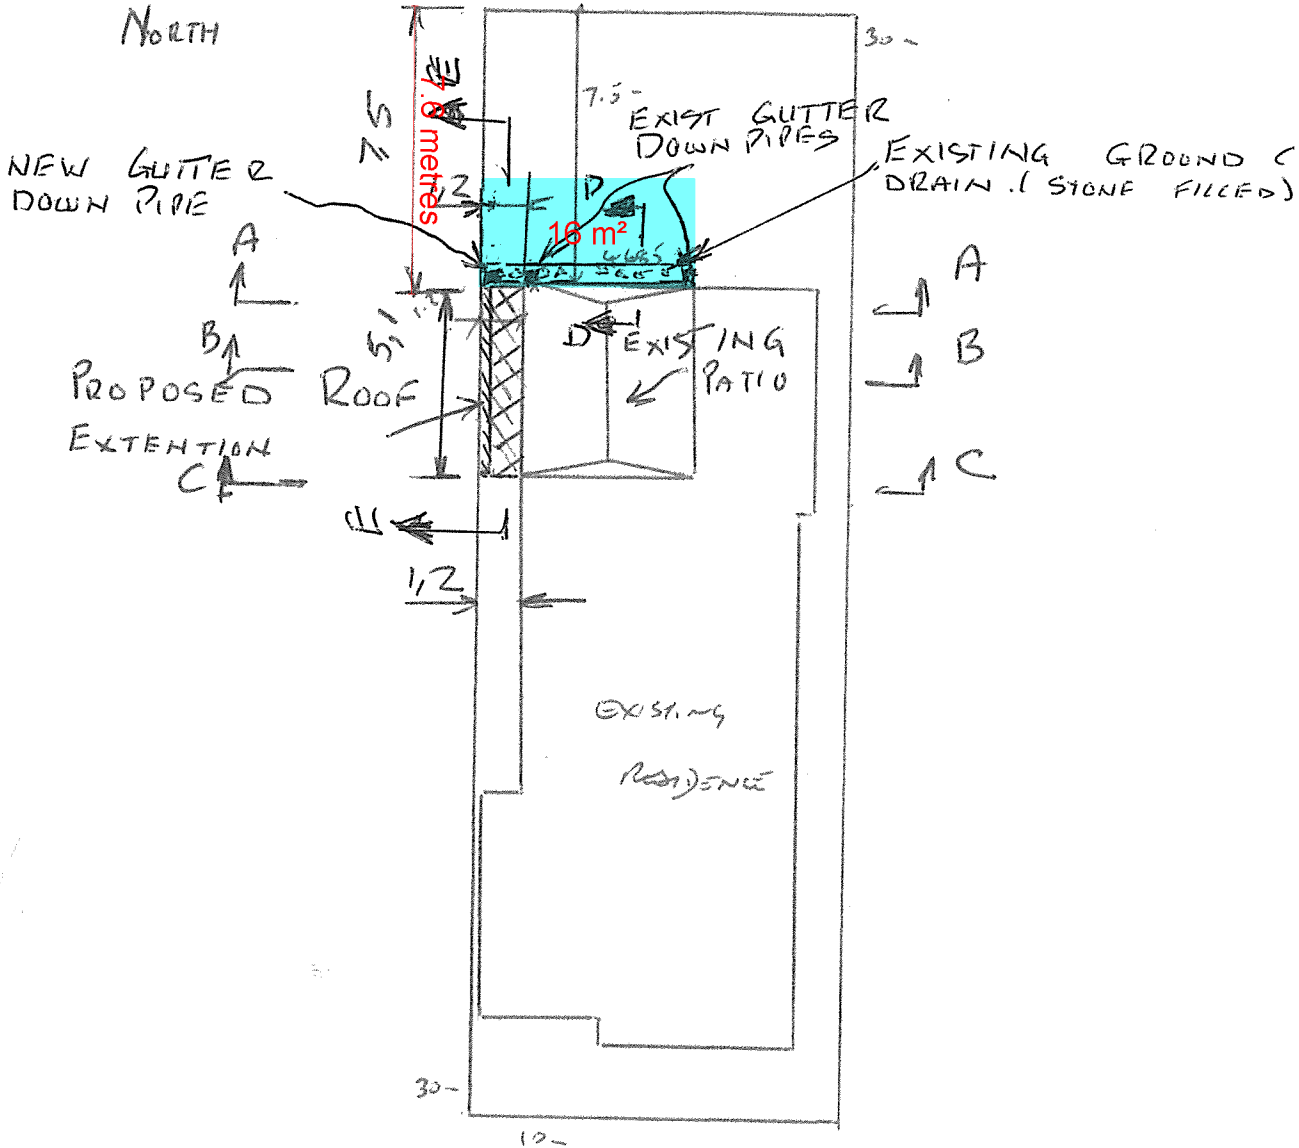



SCALE 1:200

LOT 1361
FULHAM WAY,
RIDGE WOOD
SK 12 2R3

BAN DON LANE

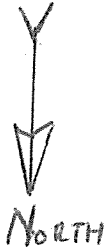


← 9 FULHAM WAY →

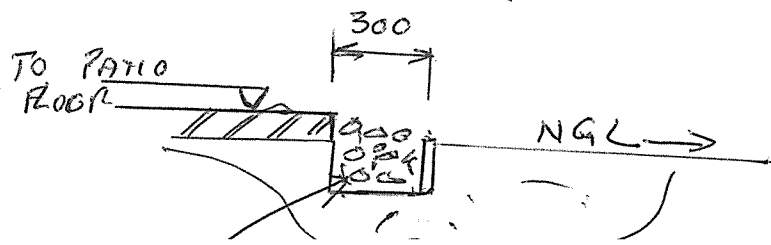

~~CITY OF WARRNER
Regulatory Services
This plan is approved subject to complian
2011 the~~

LOT 1361
FULHAM WAY
RIDGEWOOD
SK 121223-03

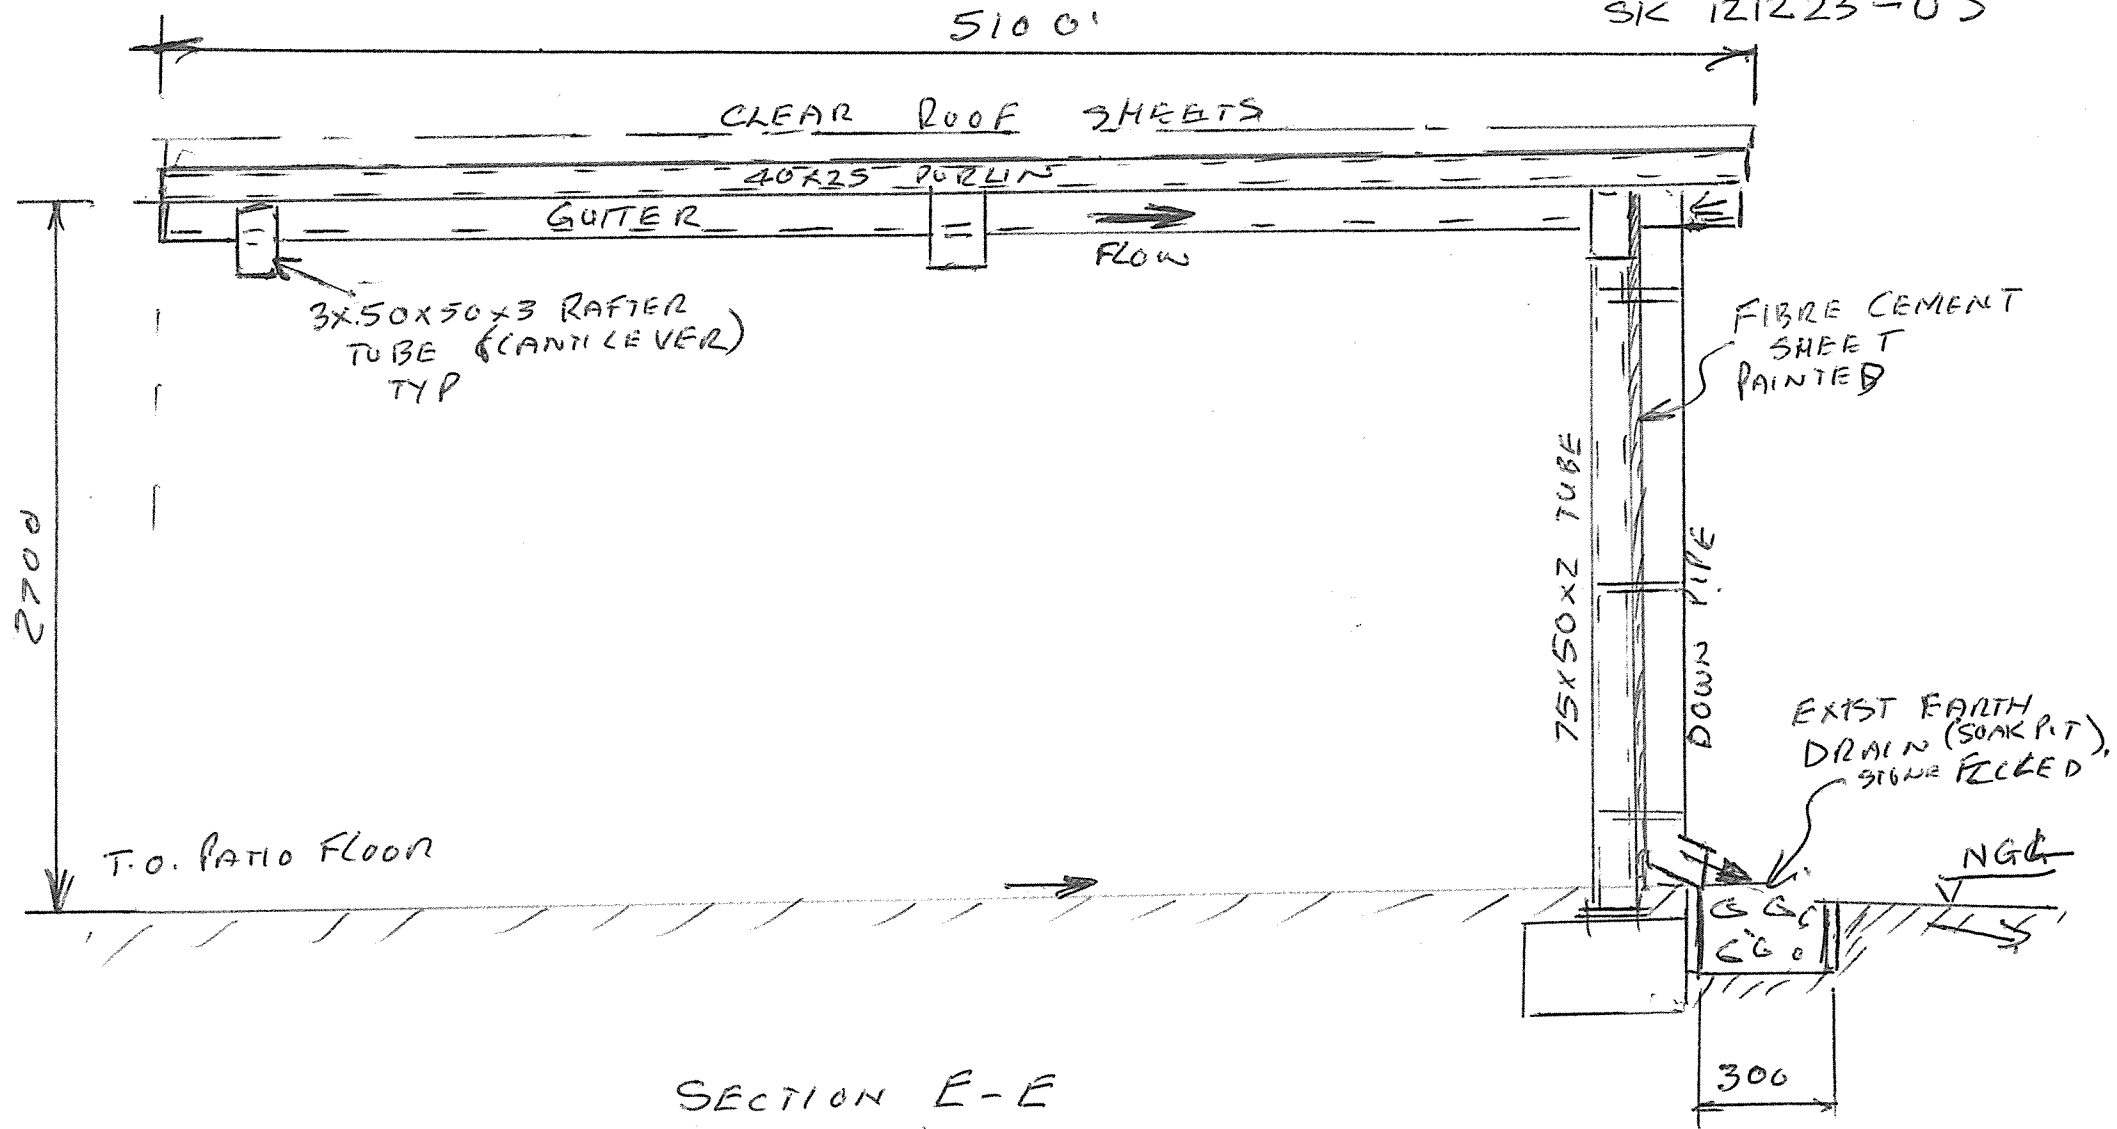

SECTION E-E
(SK 01)





