
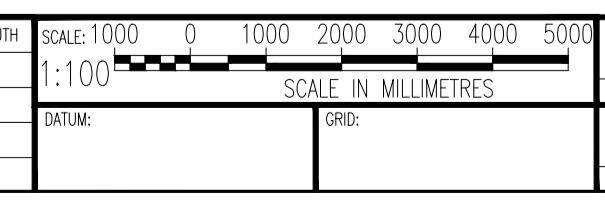


-  EXISTING SKYLIGHT
-  EXISTING EVAPORATIVE COOLER ROOFTOP PLANT

 **CITY OF WANNEROO**
ASSETS


GUMBLOSSUM COMMUNITY CENTRE
 17 TAPPING WAY, QUINNS ROCK, WA 6030
 MODIFICATION; COMMUNITY CENTRE,
 PAVILLION AND ACTIVITY ROOM
 COMMUNITY CENTRE MODIFICATIONS

No.	REVISION	BY	DATE	AUTH	No.	REVISION	BY	DATE	AUTH
A	PRELIMINARY SKETCHES	BB	12/05/2023						
B	NOMINAL SKETCHES	BB	12/07/2023						
C	REVISED INSTRUCTIONS ADDED TO REV B	BB	22/09/2023						
D	REVISED INSTRUCTIONS ADDED TO REV C, INCLUDING COMMUNITY HEALTH REQUIREMENTS	BB	10/03/2024						



SURVEYED:	DRAWN:	AUTHORISED:	FINANCE CODE:	PWD No.:
DESIGNED:	CHECKED:	APPROVED:	DRAWING SET REF:	PWD CONTAINER No.:
		DIRECTOR ASSETS		

DRAWING No. EX-01-EXISTING SHEET REVISION ORIGINAL DRG. SIZE **A1**

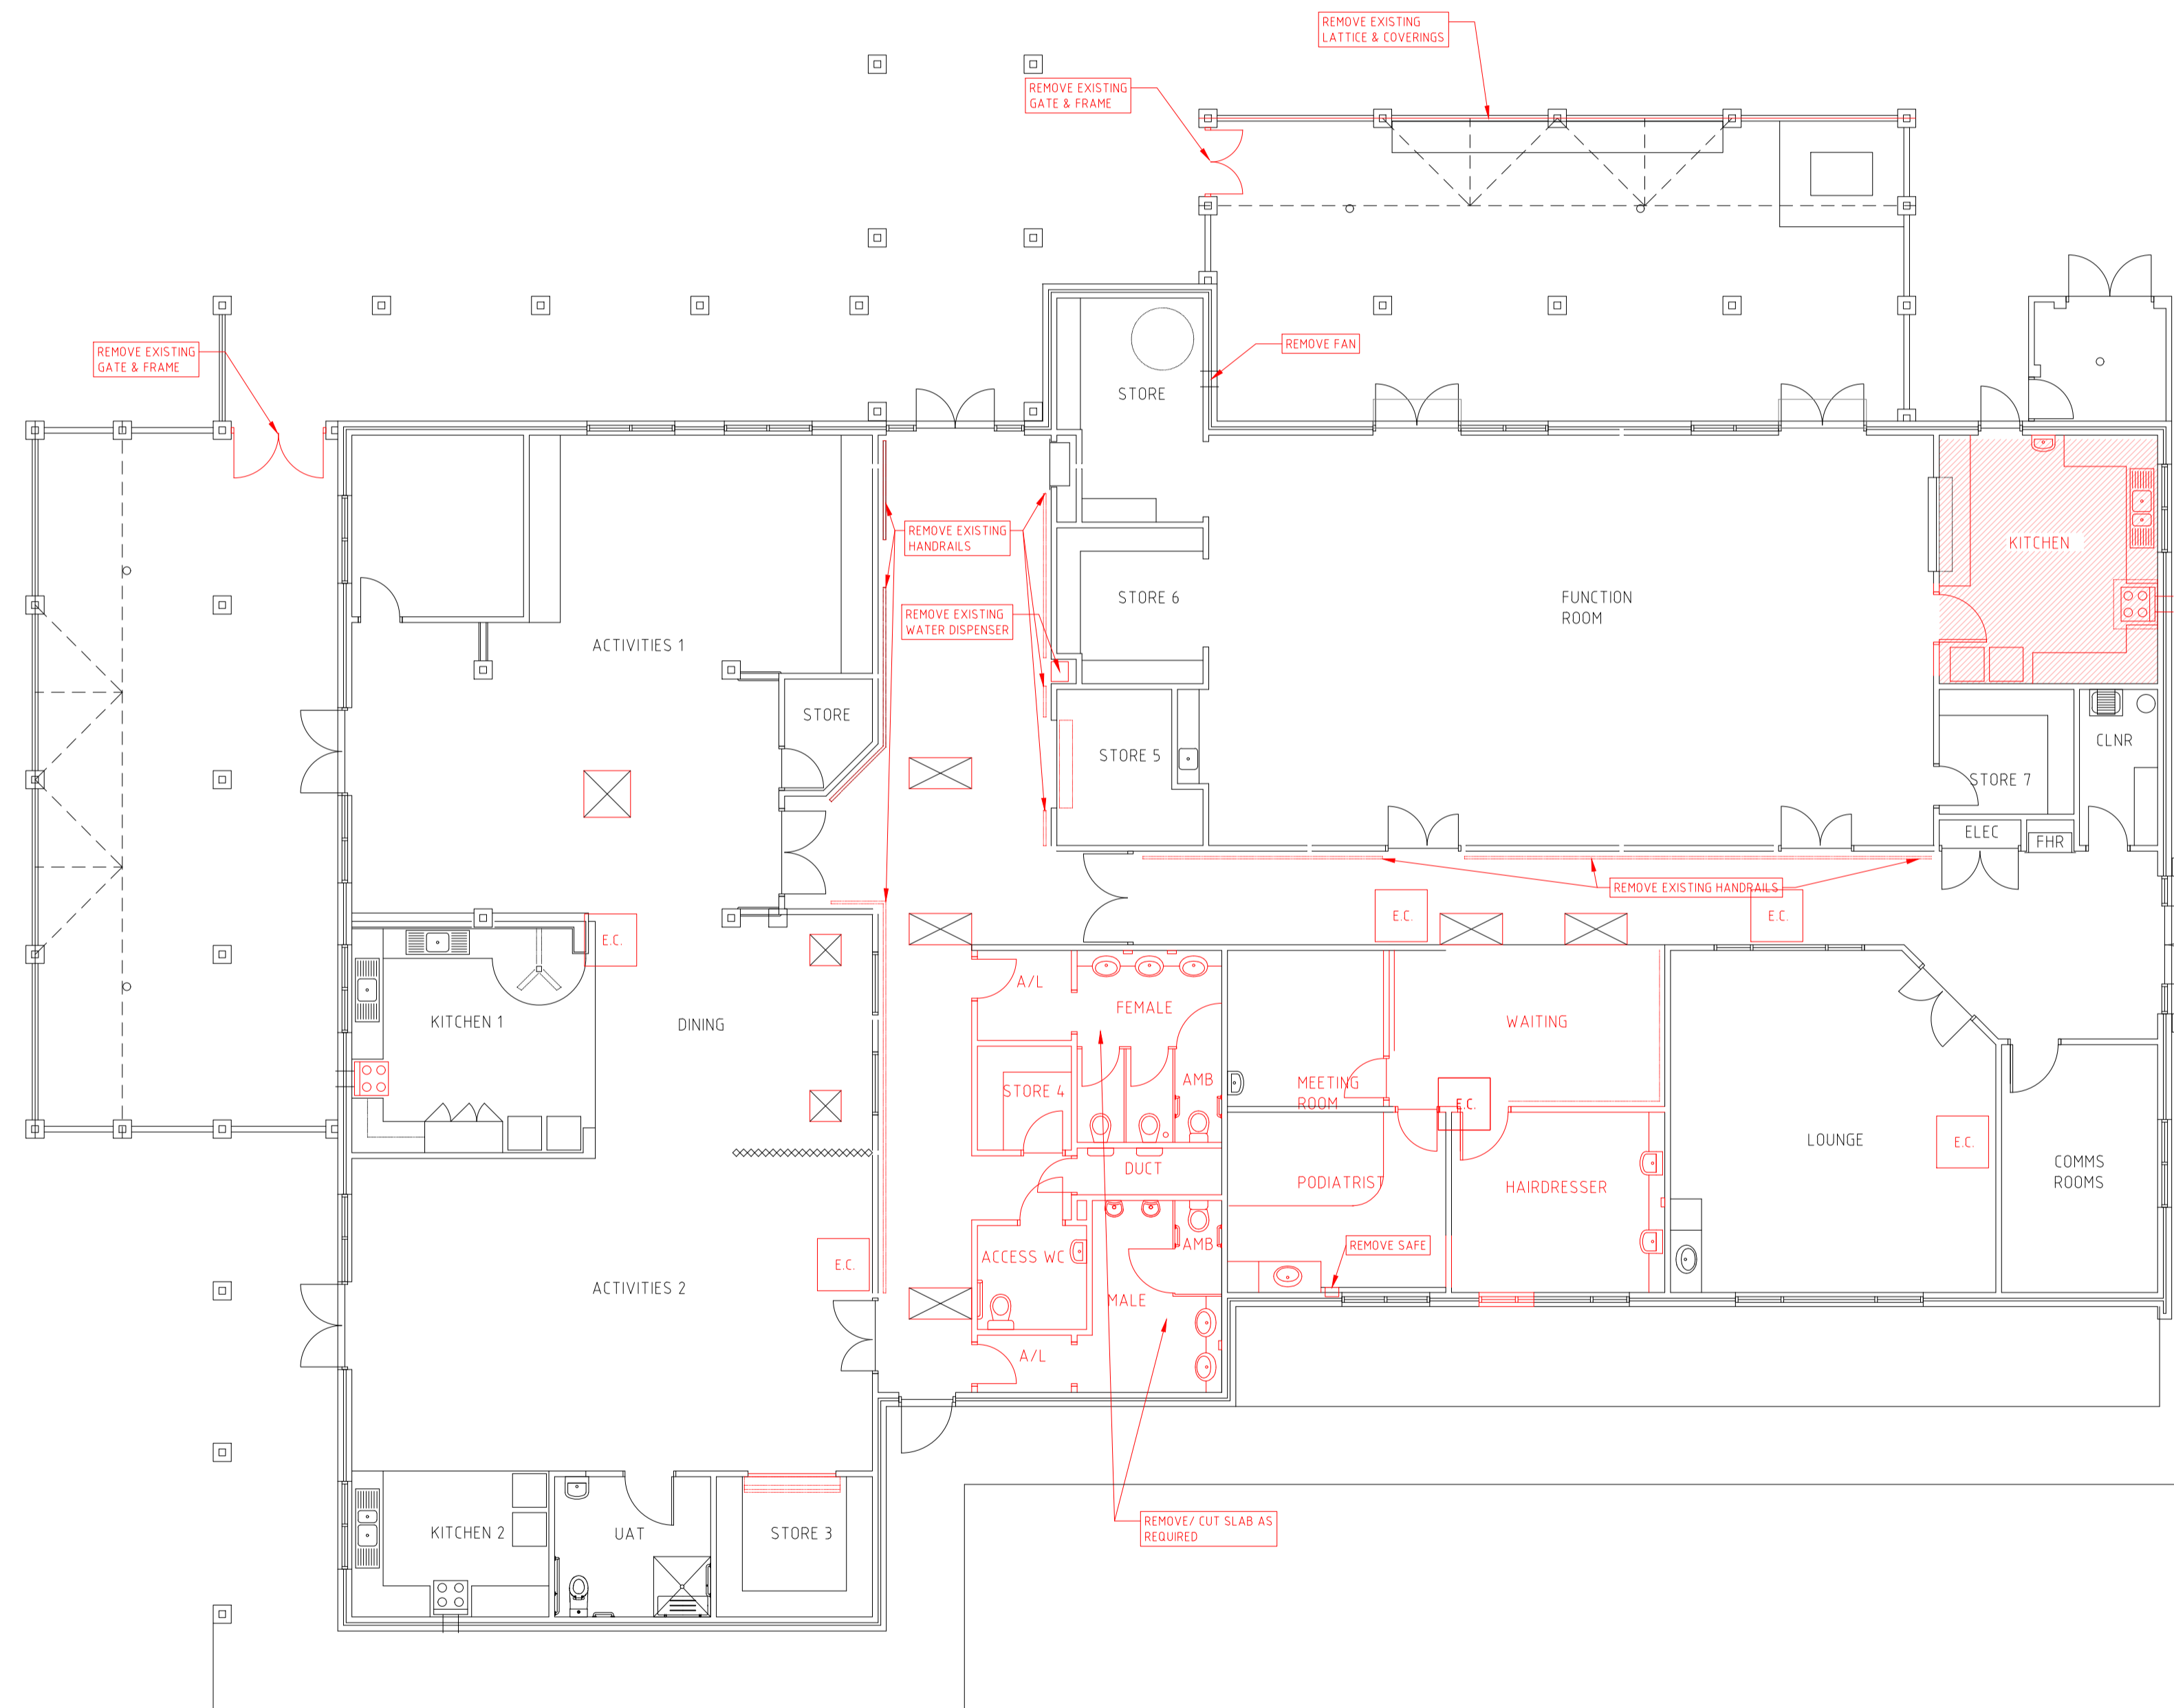


☒ REMOVE EXISTING SKYLIGHT FROM ROOF AND DIFFUSER FROM CEILING

☒ REMOVE REDUNDANT, DECOMMISSIONED EXISTING EVAPORATIVE COOLER ROOFTOP PLANT & ASSOCIATED PLUMBING




**CITY OF WANNEROO
ASSETS**
GUMBLOSSUM COMMUNITY CENTRE
17 TAPPING WAY, QUINNS ROCK, WA 6030
MODIFICATION; COMMUNITY CENTRE,
PAVILLION AND ACTIVITY ROOM
COMMUNITY CENTRE MODIFICATIONS

No.	REVISION	BY	DATE	AUTH	No.	REVISION	BY	DATE	AUTH
A	PRELIMINARY SKETCHES	BB	12/05/2023						
B	NOMINAL SKETCHES	BB	12/07/2023						
C	REVISED INSTRUCTIONS ADDED TO REV B	BB	22/09/2023						
D	REVISED INSTRUCTIONS ADDED TO REV C, INCLUDING COMMUNITY HEALTH REQUIREMENTS	BB	10/03/2024						

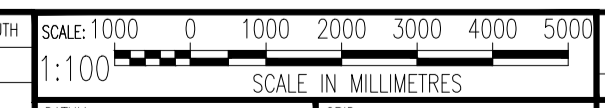

DESIGNED:	CHECKED:	APPROVED:	FINANCE CODE:	PWD No.:
MANAGER INFRASTRUCTURE CAPITAL WORKS				
DIRECTOR ASSETS			DRAWING SET REF:	PWD CONTAINER No.:

DRAWING No. SK.01-OPTION 3
SHEET
REVISION
ORIGINAL DRG. SIZE **A1**
DEMOLITION

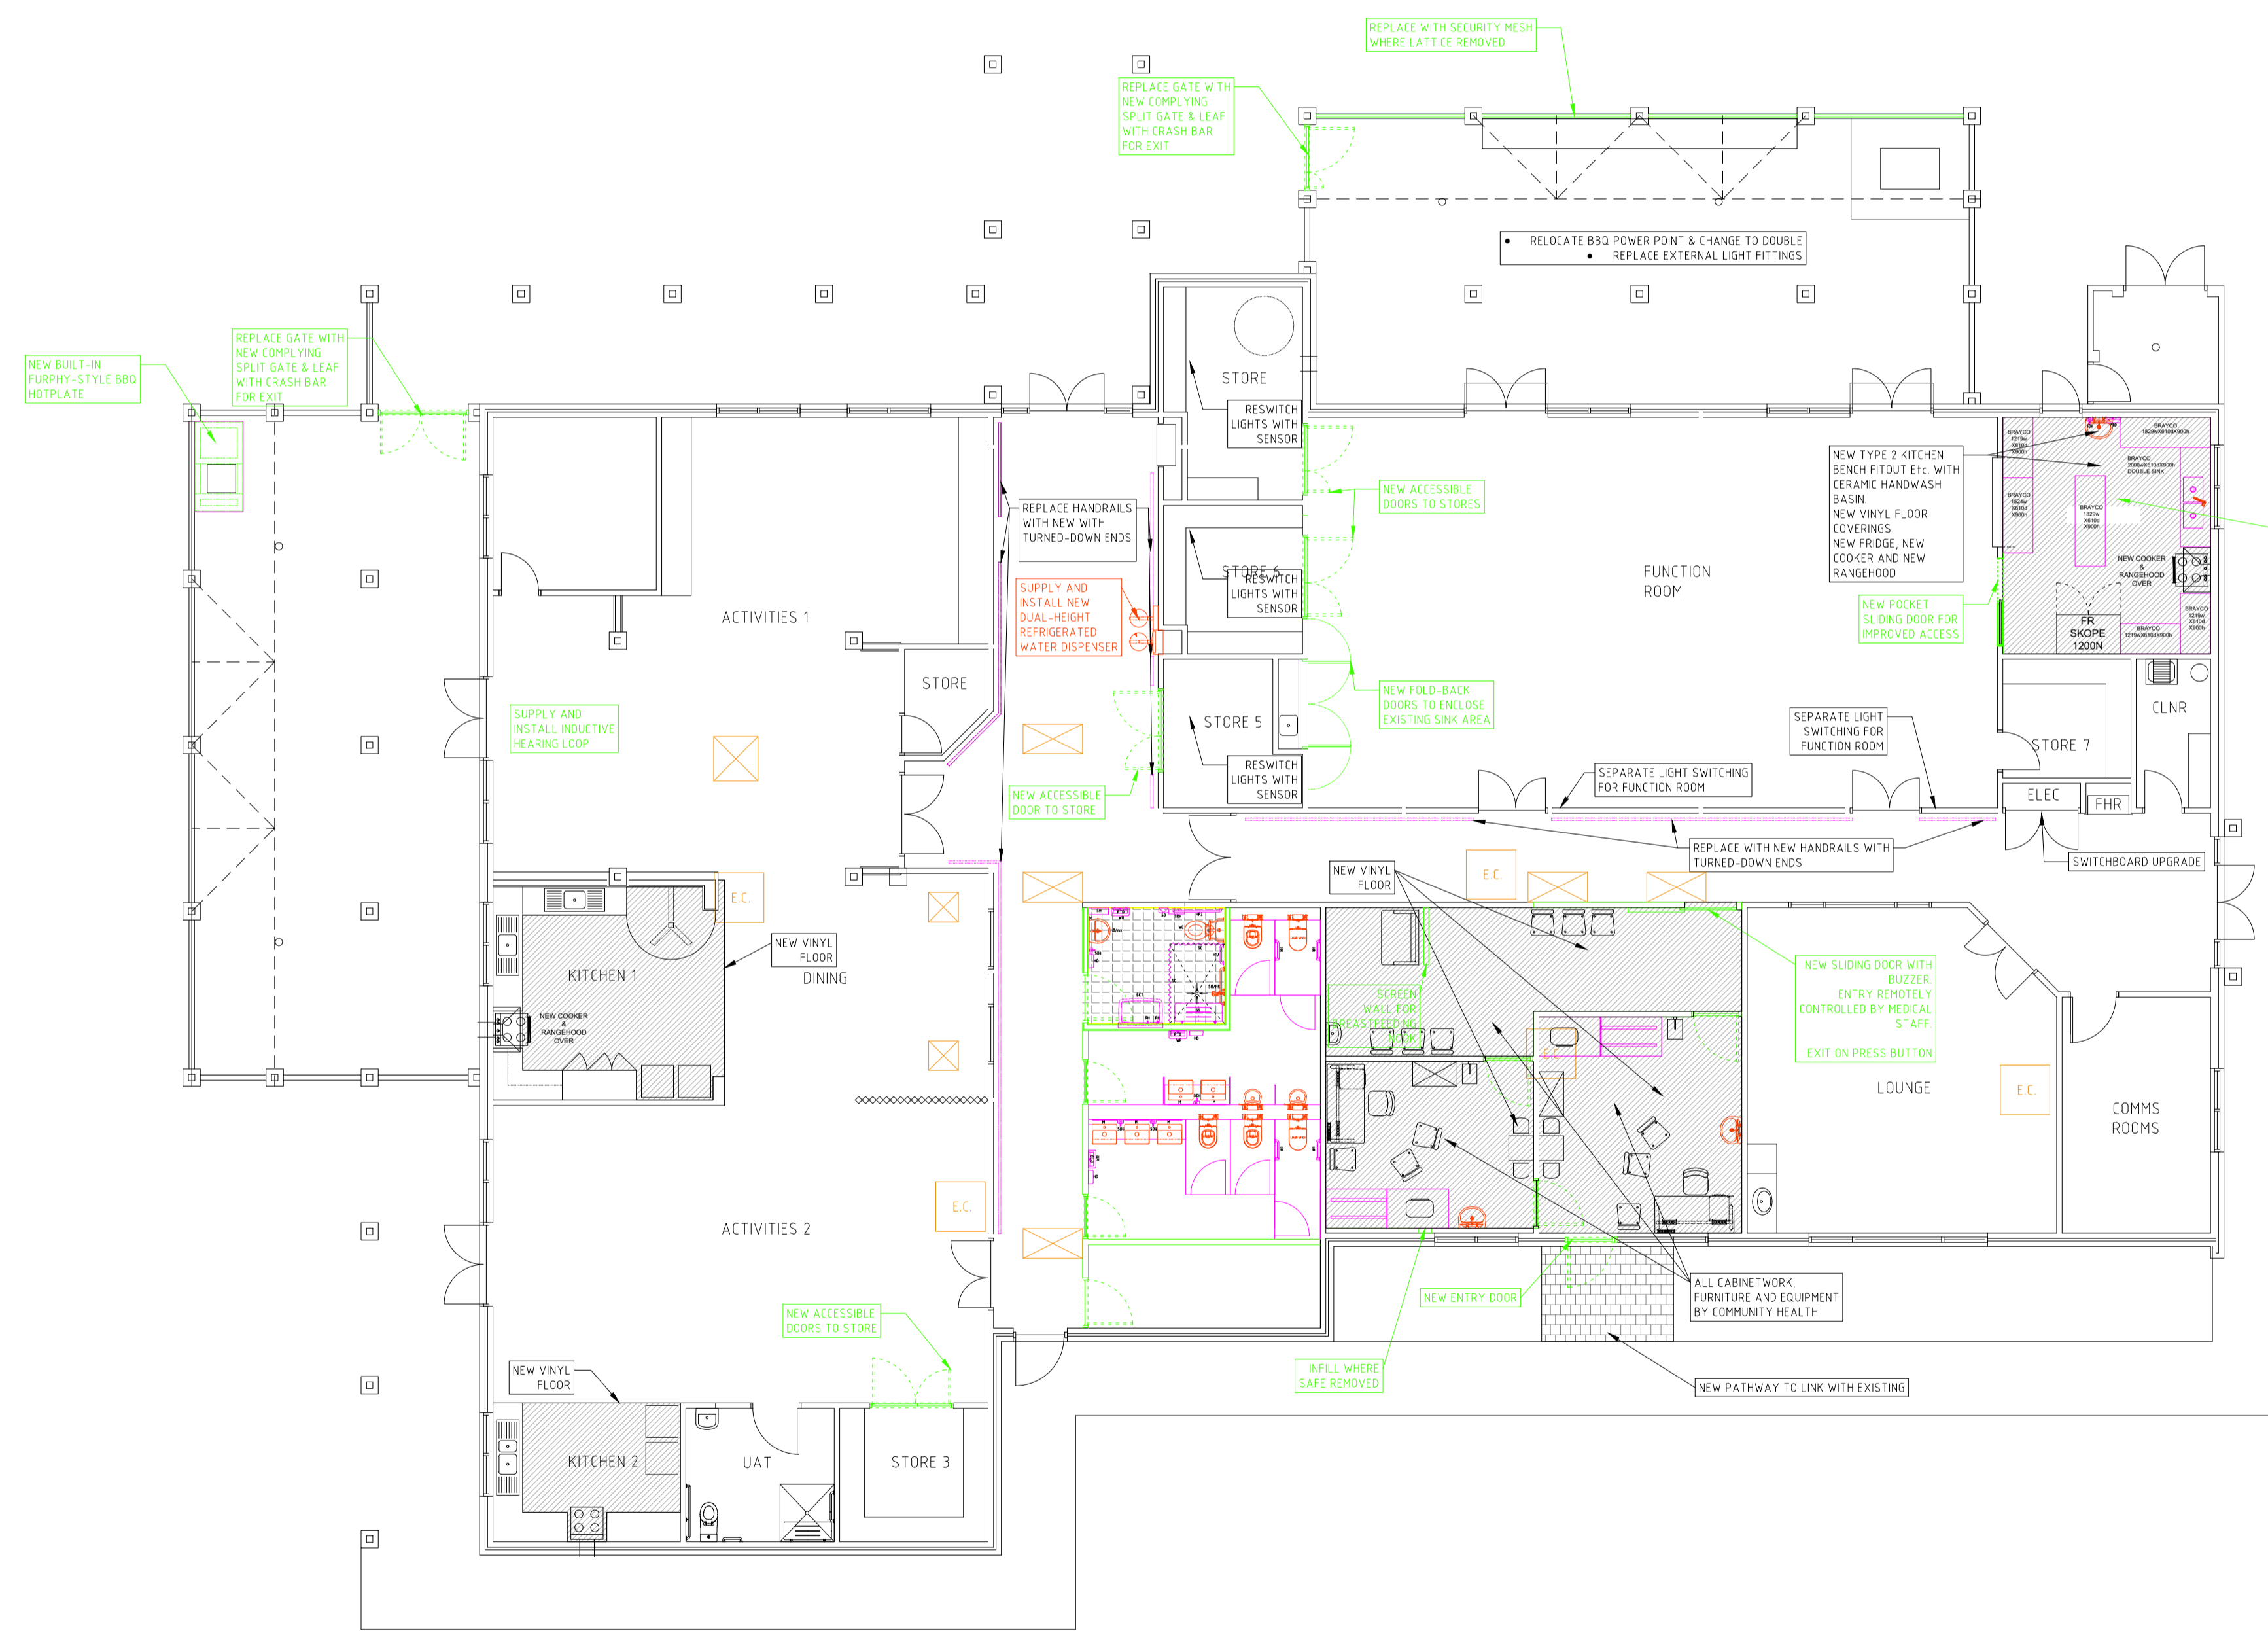


- NOTE: KITCHEN IS DEEMED NOT ACCESSIBLE PART D3.4 EXEMPTION
- X REPLACE ROOF SHEETING, MAKE GOOD & SEAL ANY OPENING WHERE SKYLIGHT REMOVED
 REPLACE REMOVED DIFFUSER WITH CEILING INFILL PANEL
 MAKE GOOD & SEAL ANY OPENING WHERE ROOFTOP PLANT & PLUMBING REMOVED
- EC

CITY OF WANNEROO ASSETS

GUMBLOSSUM COMMUNITY CENTRE
 17 TAPPING WAY, QUINNS ROCK, WA 6030
 MODIFICATION; COMMUNITY CENTRE, PAVILLION AND ACTIVITY ROOM
 COMMUNITY CENTRE MODIFICATIONS

No.	REVISION	BY	DATE	AUTH	No.	REVISION	BY	DATE	AUTH
A	PRELIMINARY SKETCHES	BB	12/05/2023						
B	NOMINAL SKETCHES	BB	12/07/2023						
C	REVISED INSTRUCTIONS ADDED TO REV B	BB	22/09/2023						
D	REVISED INSTRUCTIONS ADDED TO REV C, INCLUDING COMMUNITY HEALTH REQUIREMENTS	BB	10/03/2024						

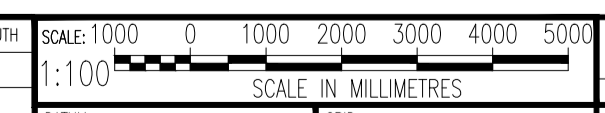

DESIGNED:	CHECKED:	APPROVED:	FINANCE CODE:	PWD No.:
DESIGNED:	CHECKED:	APPROVED:	DRAWING SET REF:	PWD CONTAINER No.:
SURVEYED:		DRAWN:		MANAGER INFRASTRUCTURE CAPITAL WORKS
DATE:		DIRECTOR ASSETS		


DRAWING No. SK.01-OPTION 3
 SHEET NEW WORKS
 REVISION ORIGINAL DRG. SIZE A1



GUMBLOSSUM COMMUNITY CENTRE
17 TAPPING WAY, QUINNS ROCK, WA 6030
MODIFICATION; COMMUNITY CENTRE,
PAVILLION AND ACTIVITY ROOM

PAVILLION MODIFICATIONS


No.	REVISION	BY	DATE	AUTH	No.	REVISION	BY	DATE	AUTH	SCALE: 1:100	SCALE IN MILLIMETRES	SURVEYED:	DRAWN:	AUTHORISED:	FINANCE CODE	PWD No.	DRAWING No.	SHEET	REVISION	ORIGINAL DRG. SIZE
A	PRELIMINARY SKETCHES	BB	12/05/2023							1:100	SCALE IN MILLIMETRES			MANAGER INFRASTRUCTURE CAPITAL WORKS			EX.02-EXISTING			A1
B	NOMINAL SKETCHES	BB	12/07/2023																	
C	REVISED INSTRUCTIONS ADDED TO REV B	BB	22/09/2023																	
D	REVISED INSTRUCTIONS ADDED TO REV C, INCLUDING COMMUNITY HEALTH REQUIREMENTS	BB	10/03/2024											DIRECTOR ASSETS						

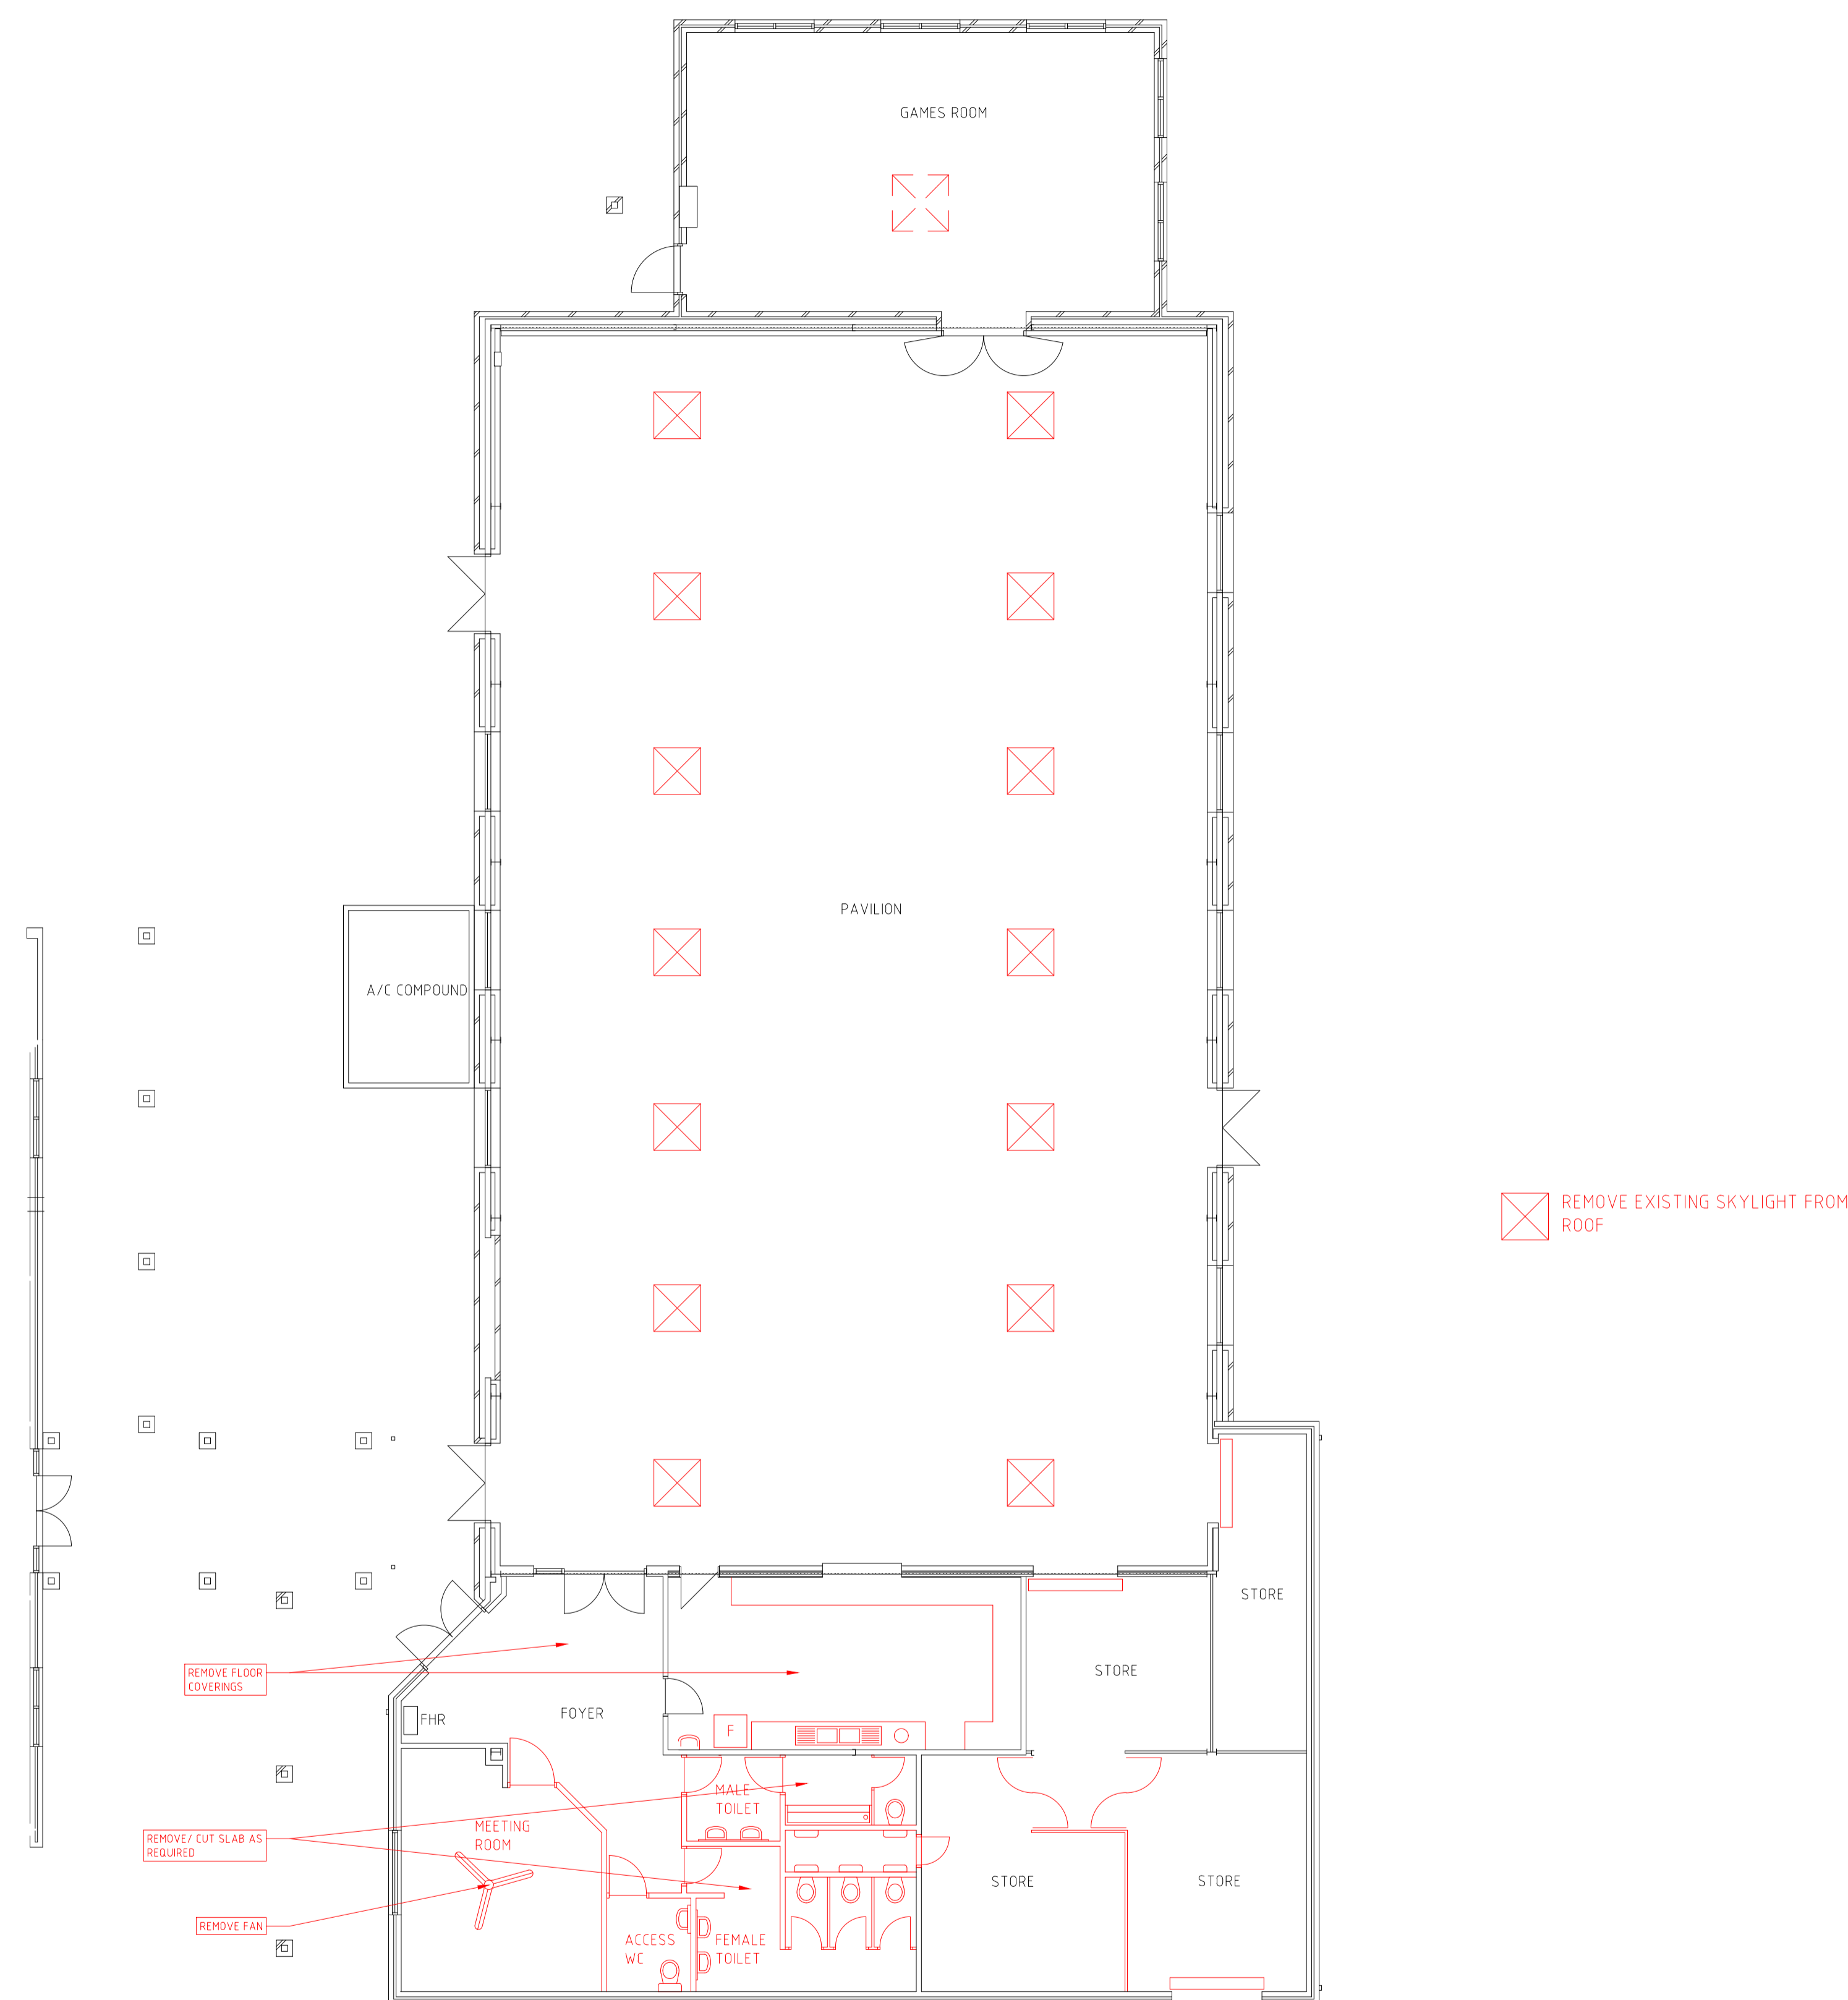

CITY OF WANNEROO
ASSETS


GUMBLOSSUM COMMUNITY CENTRE
17 TAPPING WAY, QUINNS ROCK, WA 6030
MODIFICATION; COMMUNITY CENTRE,
PAVILLION AND ACTIVITY ROOM
COMMUNITY CENTRE MODIFICATIONS

No.	REVISION	BY	DATE	AUTH	No.	REVISION	BY	DATE	AUTH
A	PRELIMINARY SKETCHES	BB	12/05/2023						
B	NOMINAL SKETCHES	BB	12/07/2023						
C	REVISED INSTRUCTIONS ADDED TO REV B	BB	22/09/2023						
D	REVISED INSTRUCTIONS ADDED TO REV C, INCLUDING COMMUNITY HEALTH REQUIREMENTS	BB	10/03/2024						

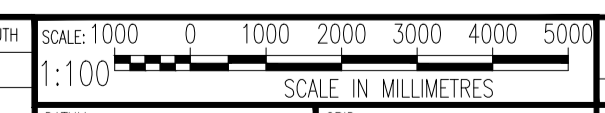


SURVEYED:	DRAWN:	AUTHORISED:	FINANCE CODE:	PWD No.:
DESIGNED:	CHECKED:	APPROVED:	DRAWING SET REF:	PWD CONTAINER No.:
		DIRECTOR ASSETS		

DRAWING No. SK.02-OPTION 2
SHEET
REVISION
ORIGINAL DRG. SIZE **A1**
DEMOLITION

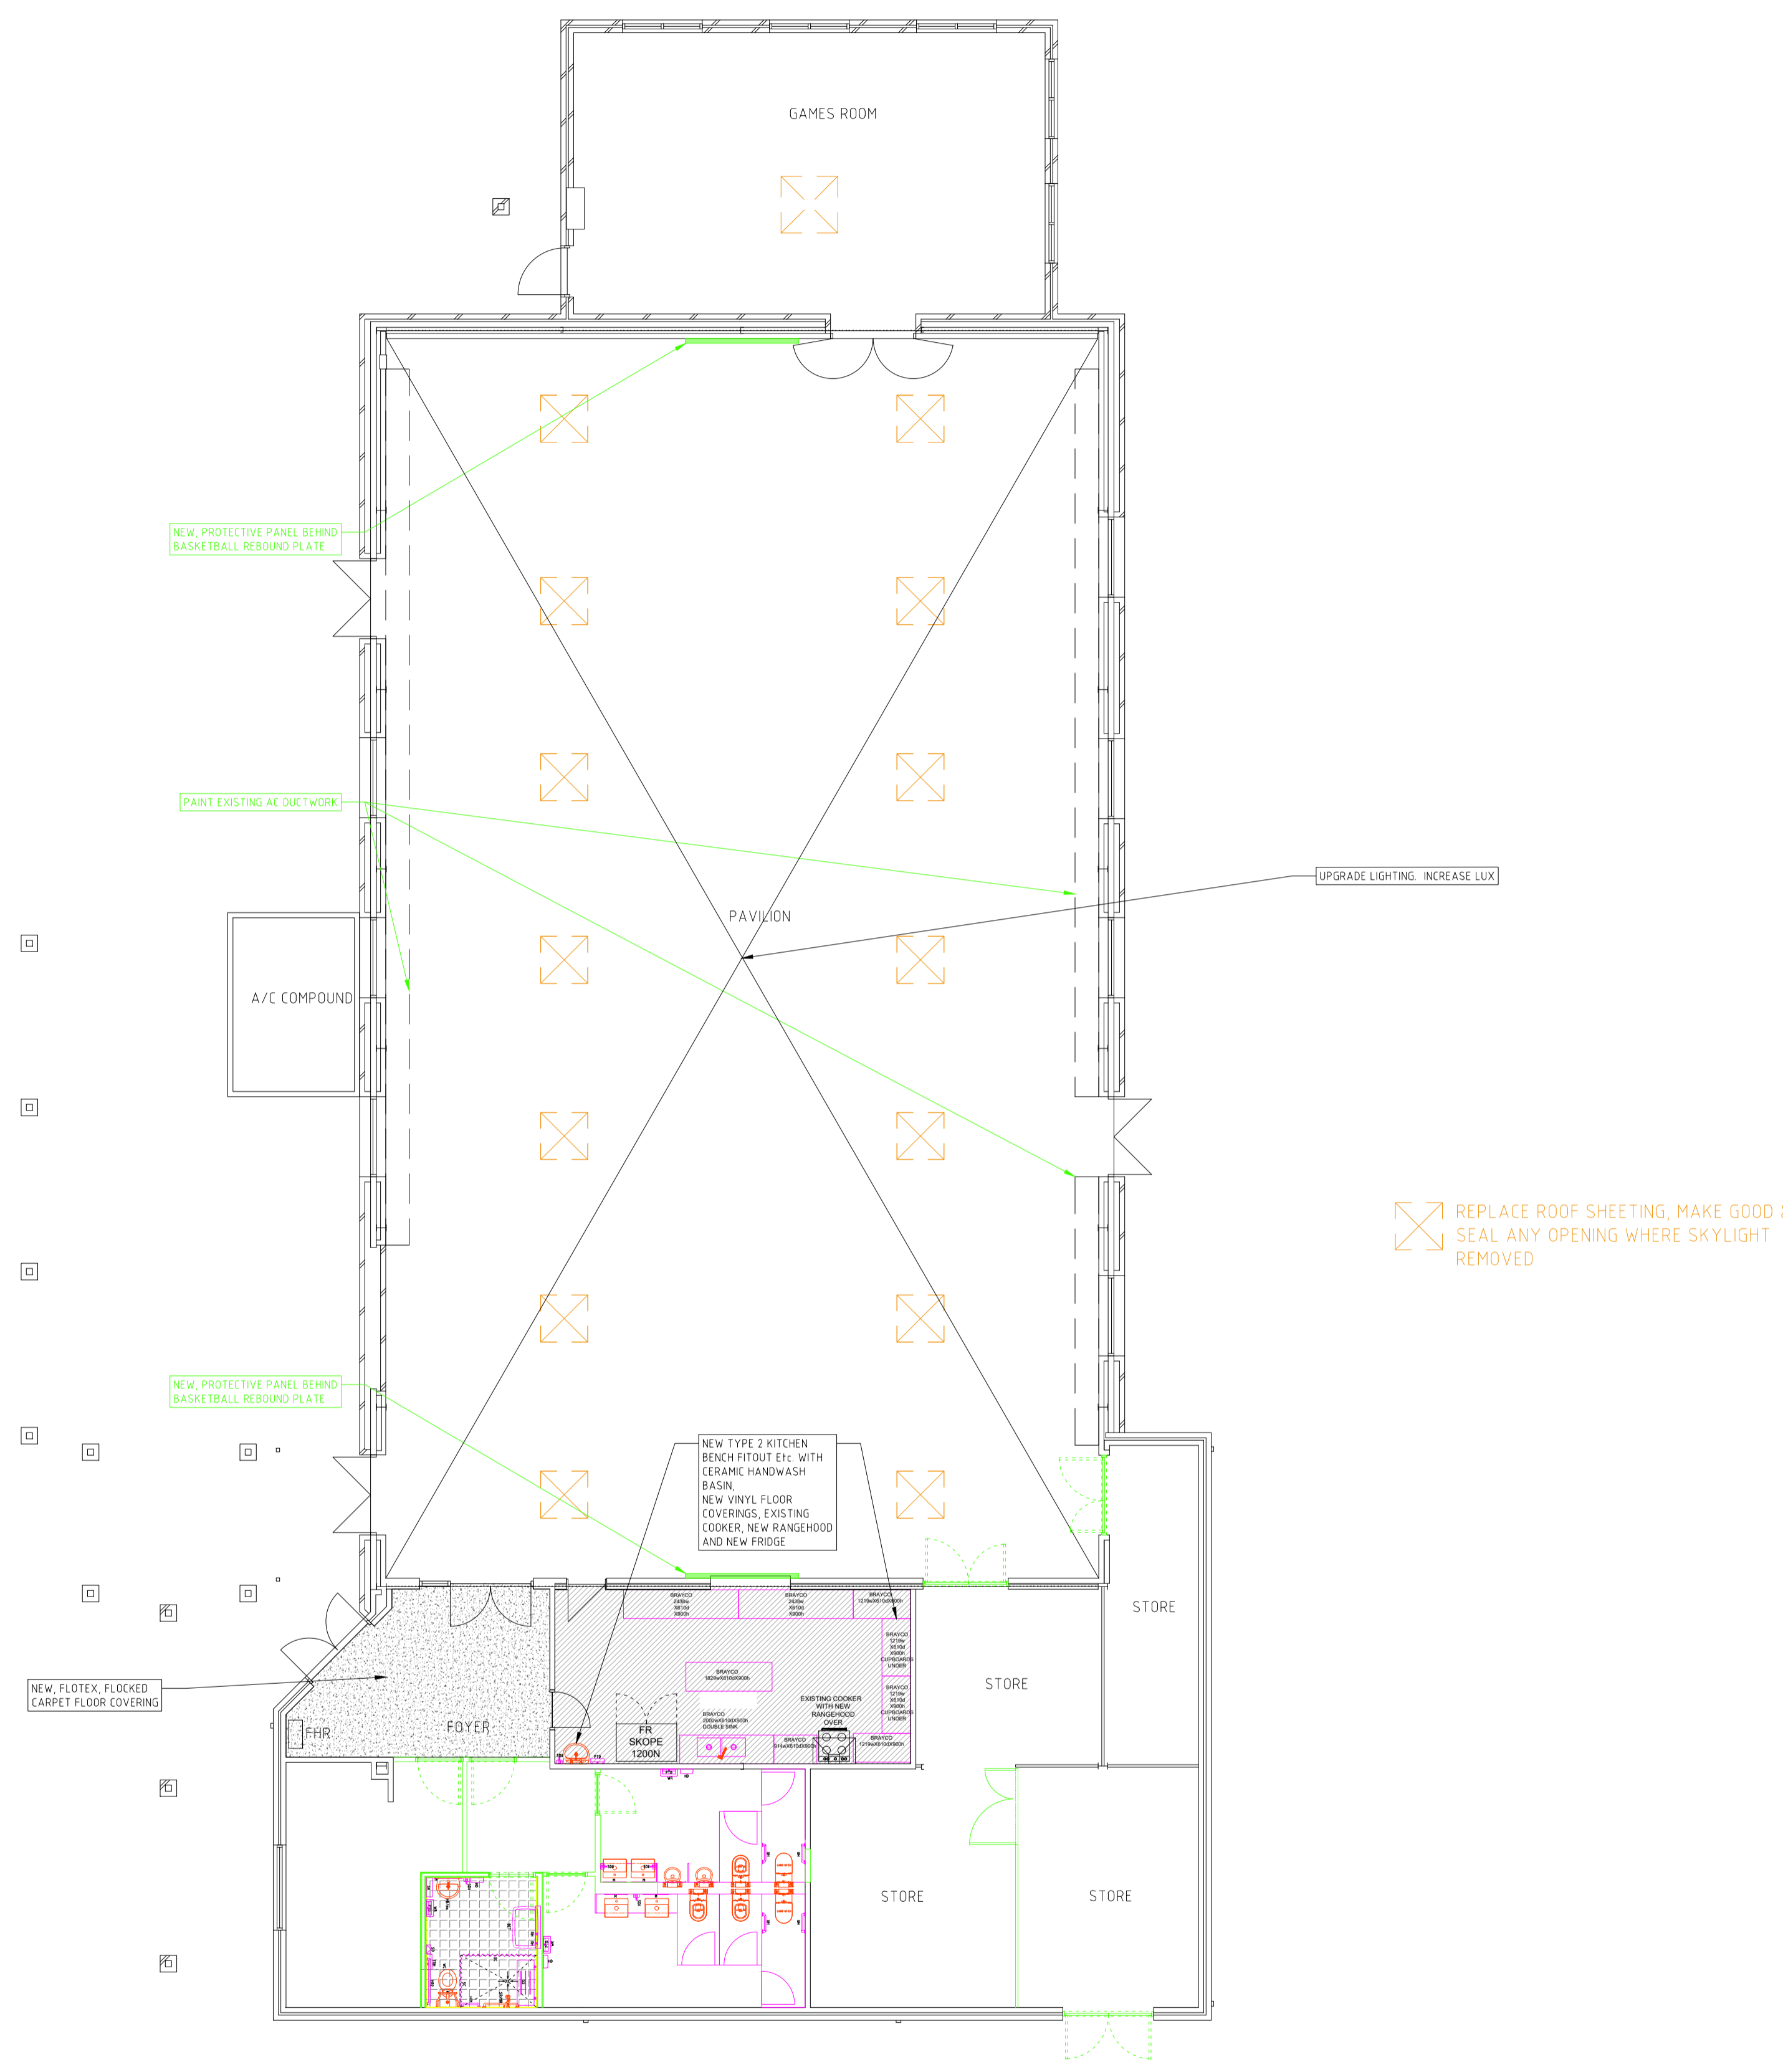


CITY OF WANNEROO
ASSETS
 GUMBLOSSUM COMMUNITY CENTRE
 17 TAPPING WAY, QUINNS ROCK, WA 6030
 MODIFICATION; COMMUNITY CENTRE,
 PAVILLION AND ACTIVITY ROOM
 COMMUNITY CENTRE MODIFICATIONS

No.	REVISION	BY	DATE	AUTH	No.	REVISION	BY	DATE	AUTH
A	PRELIMINARY SKETCHES	BB	12/05/2023						
B	NOMINAL SKETCHES	BB	12/07/2023						
C	REVISED INSTRUCTIONS ADDED TO REV B	BB	22/09/2023						
D	REVISED INSTRUCTIONS ADDED TO REV C, INCLUDING COMMUNITY HEALTH REQUIREMENTS	BB	10/03/2024						

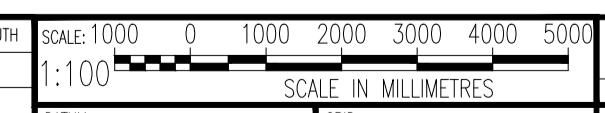


DESIGNED:	CHECKED:	APPROVED:	FINANCE CODE:	FWO No.:	DRAWING No.:	SHEET:	REVISION:	ORIGINAL DRG. SIZE:
		MANAGER INFRASTRUCTURE CAPITAL WORKS			SK 02-OPTION 2			A1
		DIRECTOR ASSETS	DRAWING SET REF:	FWO CONTAINER No.:	NEW WORKS			

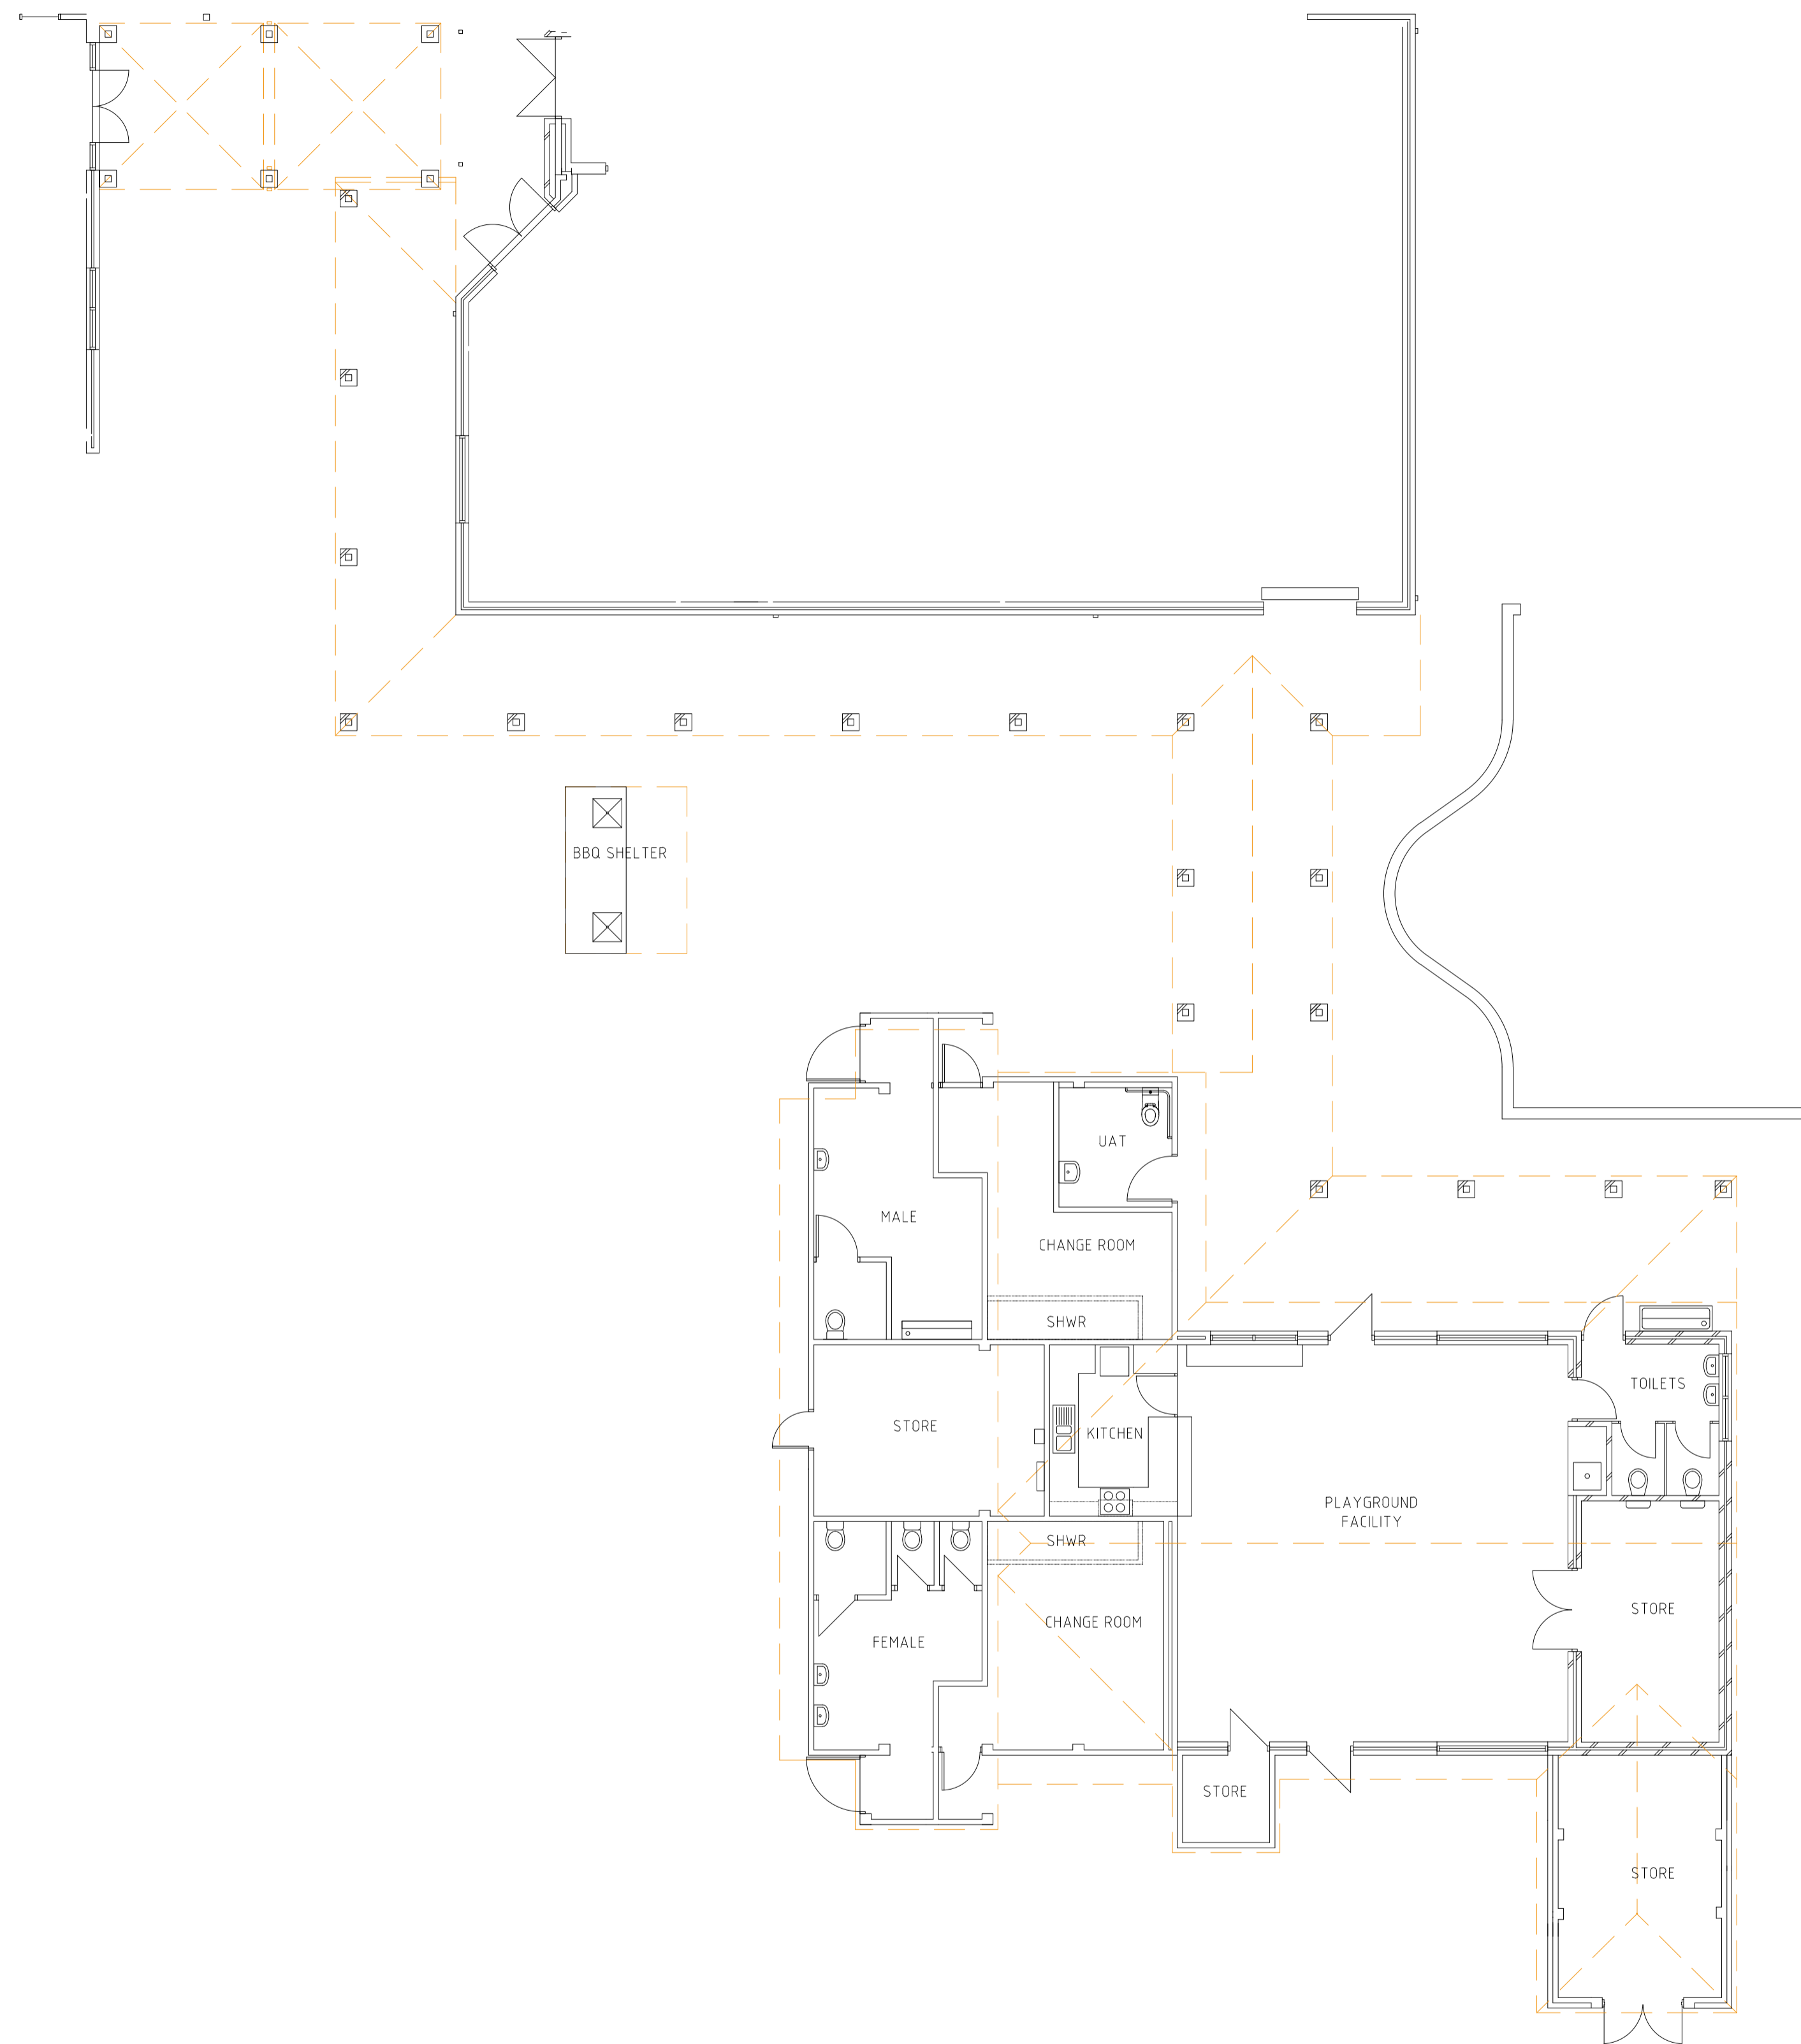


GUMBLOSSUM COMMUNITY CENTRE
 17 TAPPING WAY, QUINNS ROCK, WA 6030
 MODIFICATIONS; COMMUNITY CENTRE,
 PAVILLION AND ACTIVITY ROOM
 ACTIVITY BUILDING MODIFICATIONS

No.	REVISION	BY	DATE	AUTH	No.	REVISION	BY	DATE	AUTH
A	PRELIMINARY SKETCHES	BB	12/05/2023						
B	NOMINAL SKETCHES	BB	12/07/2023						
C	REVISED INSTRUCTIONS ADDED TO REV B	BB	22/09/2023						
D	REVISED INSTRUCTIONS ADDED TO REV C, INCLUDING COMMUNITY HEALTH REQUIREMENTS	BB	10/03/2024						

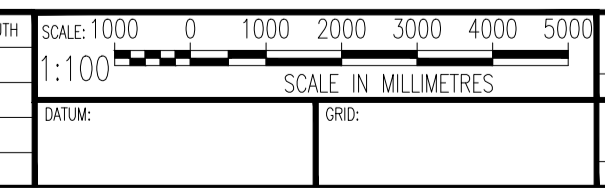


DESIGNED:	CHECKED:	APPROVED:	FINANCE CODE:	FWO No.:
MANAGER INFRASTRUCTURE CAPITAL WORKS				
DRAWING SET REF	FWO CONTAINER No.	DRAWING No.	SHEET	REVISION
		EX.03-EXISTING		
DIRECTOR ASSETS				ORIGINAL DRG. SIZE
				A1

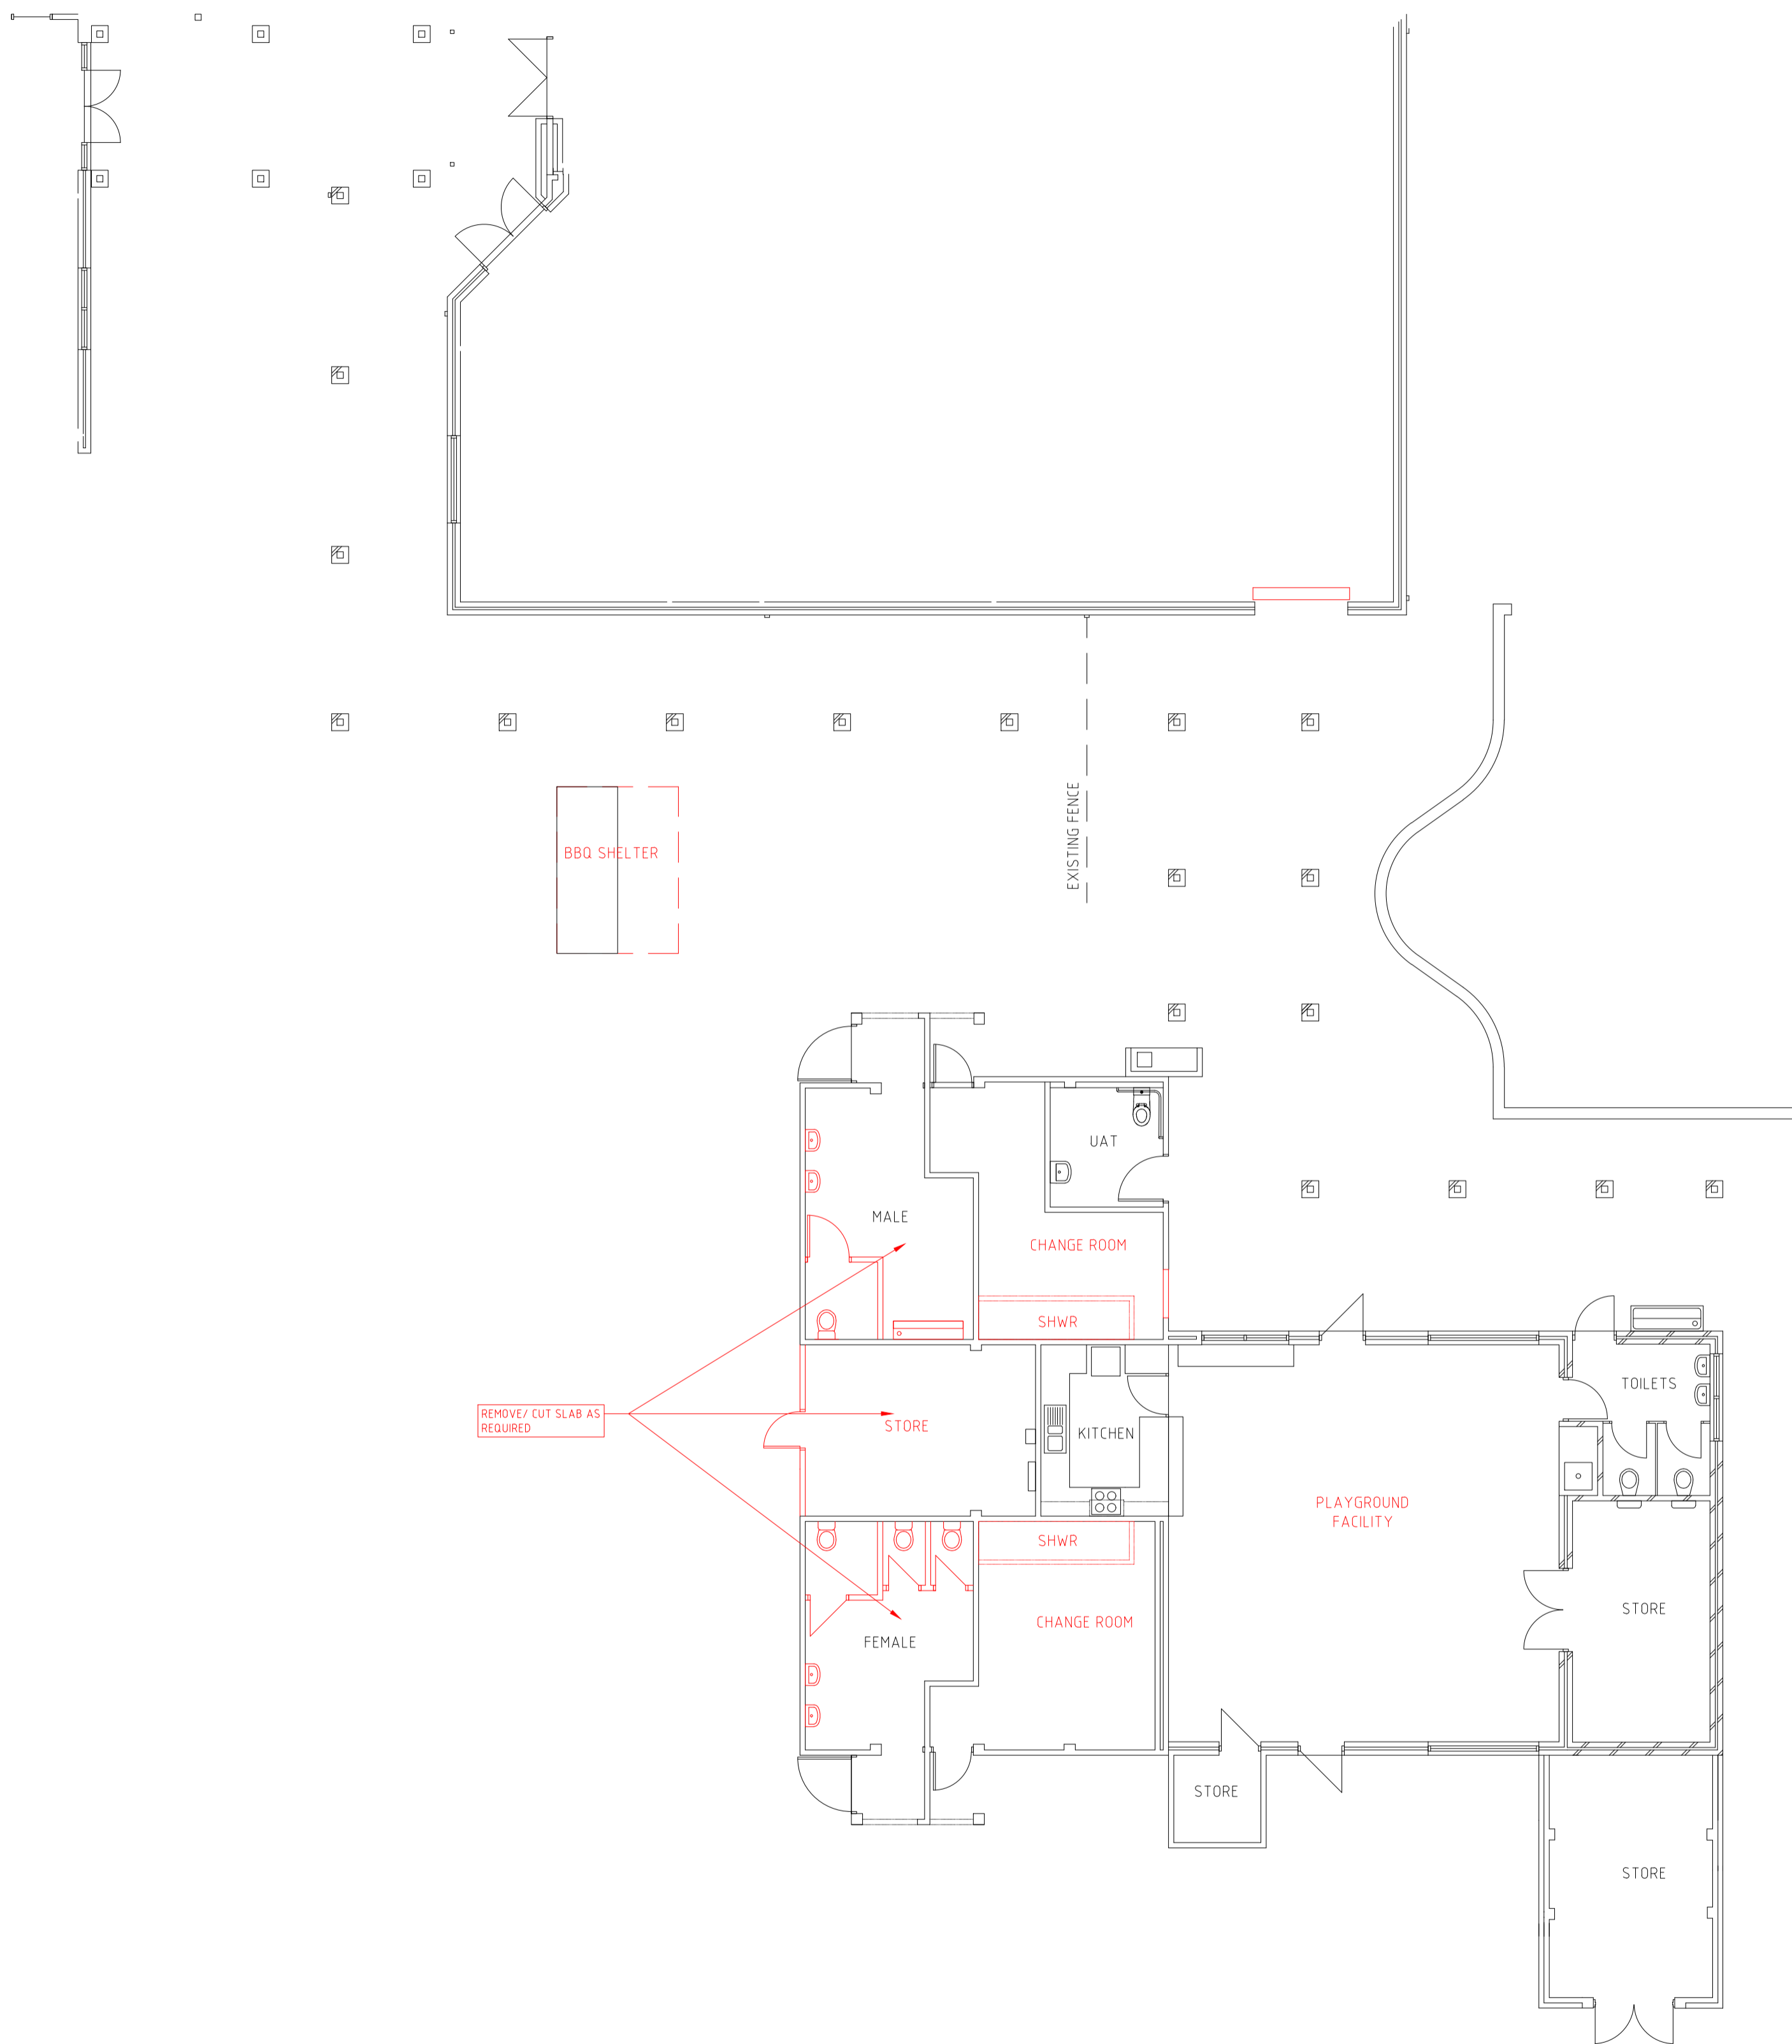


GUMBLOSSUM COMMUNITY CENTRE
 17 TAPPING WAY, QUINNS ROCK, WA 6030
 MODIFICATION; COMMUNITY CENTRE,
 PAVILLION AND ACTIVITY ROOM
 ACTIVITY BUILDING MODIFICATIONS

No.	REVISION	BY	DATE	AUTH	No.	REVISION	BY	DATE	AUTH
A	PRELIMINARY SKETCHES	BB	12/05/2023						
B	NOMINAL SKETCHES	BB	12/07/2023						
C	REVISED INSTRUCTIONS ADDED TO REV B	BB	22/09/2023						
D	REVISED INSTRUCTIONS ADDED TO REV C, INCLUDING COMMUNITY HEALTH REQUIREMENTS	BB	10/03/2024						

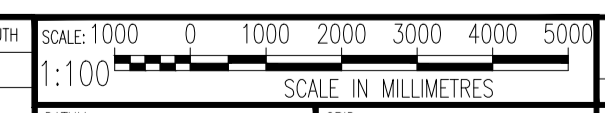


DESIGNED:	CHECKED:	APPROVED:	FINANCE CODE:	FWO No.:
DESIGNED:	CHECKED:	APPROVED:	DRAWING SET REF:	FWO CONTAINER No.:
		DIRECTOR ASSETS		

DRAWING No. SK.03-OPTION 2
 SHEET
 REVISION
 ORIGINAL DRG. SIZE
A1
DEMOLITION

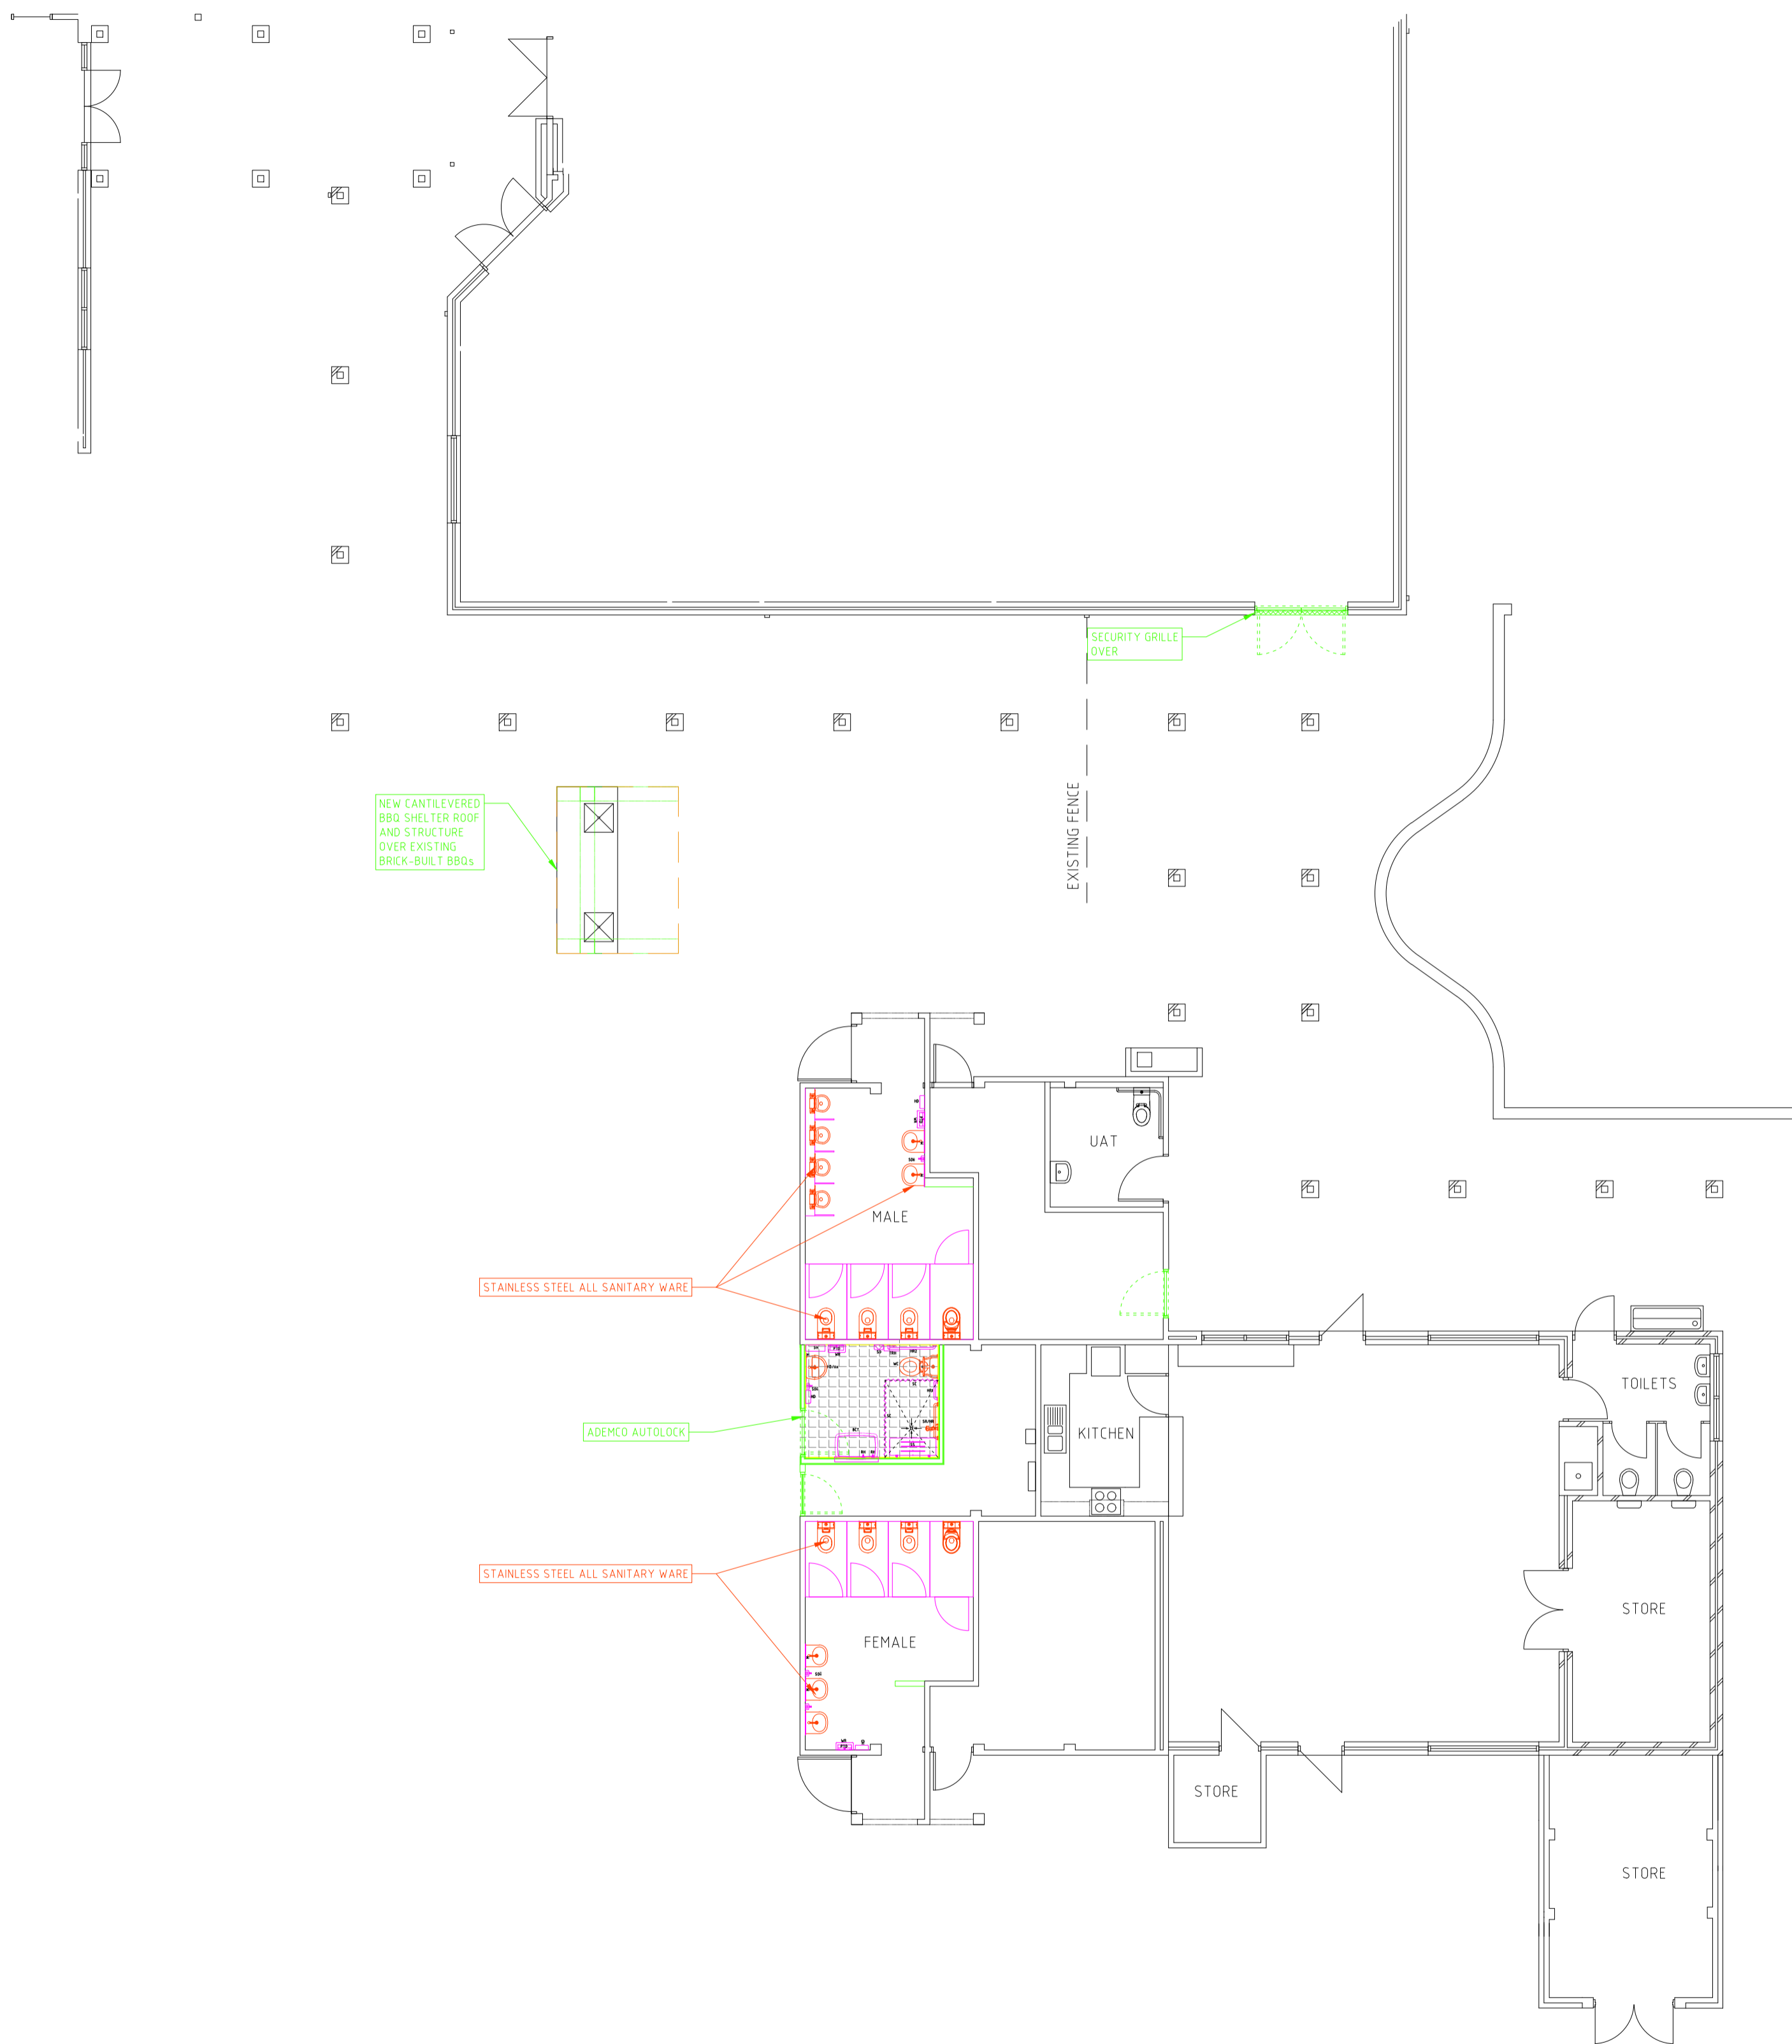

GUMBLOSSUM COMMUNITY CENTRE
 17 TAPPING WAY, QUINNS ROCK, WA 6030
 MODIFICATION; COMMUNITY CENTRE,
 PAVILLION AND ACTIVITY ROOM
 ACTIVITY BUILDING MODIFICATIONS

No.	REVISION	BY	DATE	AUTH	No.	REVISION	BY	DATE	AUTH
A	PRELIMINARY SKETCHES	BB	12/05/2023						
B	NOMINAL SKETCHES	BB	12/07/2023						
C	REVISED INSTRUCTIONS ADDED TO REV B	BB	22/09/2023						
D	REVISED INSTRUCTIONS ADDED TO REV C, INCLUDING COMMUNITY HEALTH REQUIREMENTS	BB	10/03/2024						

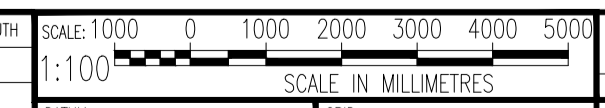

DESIGNED:	CHECKED:	APPROVED:	FINANCE CODE:	FWO No.:
MANAGER INFRASTRUCTURE CAPITAL WORKS				
DRAWING SET REF	FWO CONTAINER No.	DRAWING No.:	SHEET	REVISION
		SK 03-OPTION 2		
		NEW WORKS		

A1