


CODE	DESCRIPTION
(A)	OFF FORM CONCRETE WITH TIMBER BOARD PATTERN. COLOUR GREY.
(B)	PRECAST CONCRETE PANELS WITH CASTING PATTERN. (GREY).
(C)	TIMBER SLATES.
(D)	TIMBER PLANKS.
(E)	TIMBER BOARDING.
(F)	TIMBER BATTENS.
(G)	GLASS BALLUSTRADE.
(H)	COMPRESSED SHEET COLOURED.
(J)	COLORBOND ROLLER DOORS, GUN METAL GREY.
(I)	SOLID TIMBER POSTS & BEAMS.
(L)	FEATURE STONE.

SOUTH WEST ELEVATION

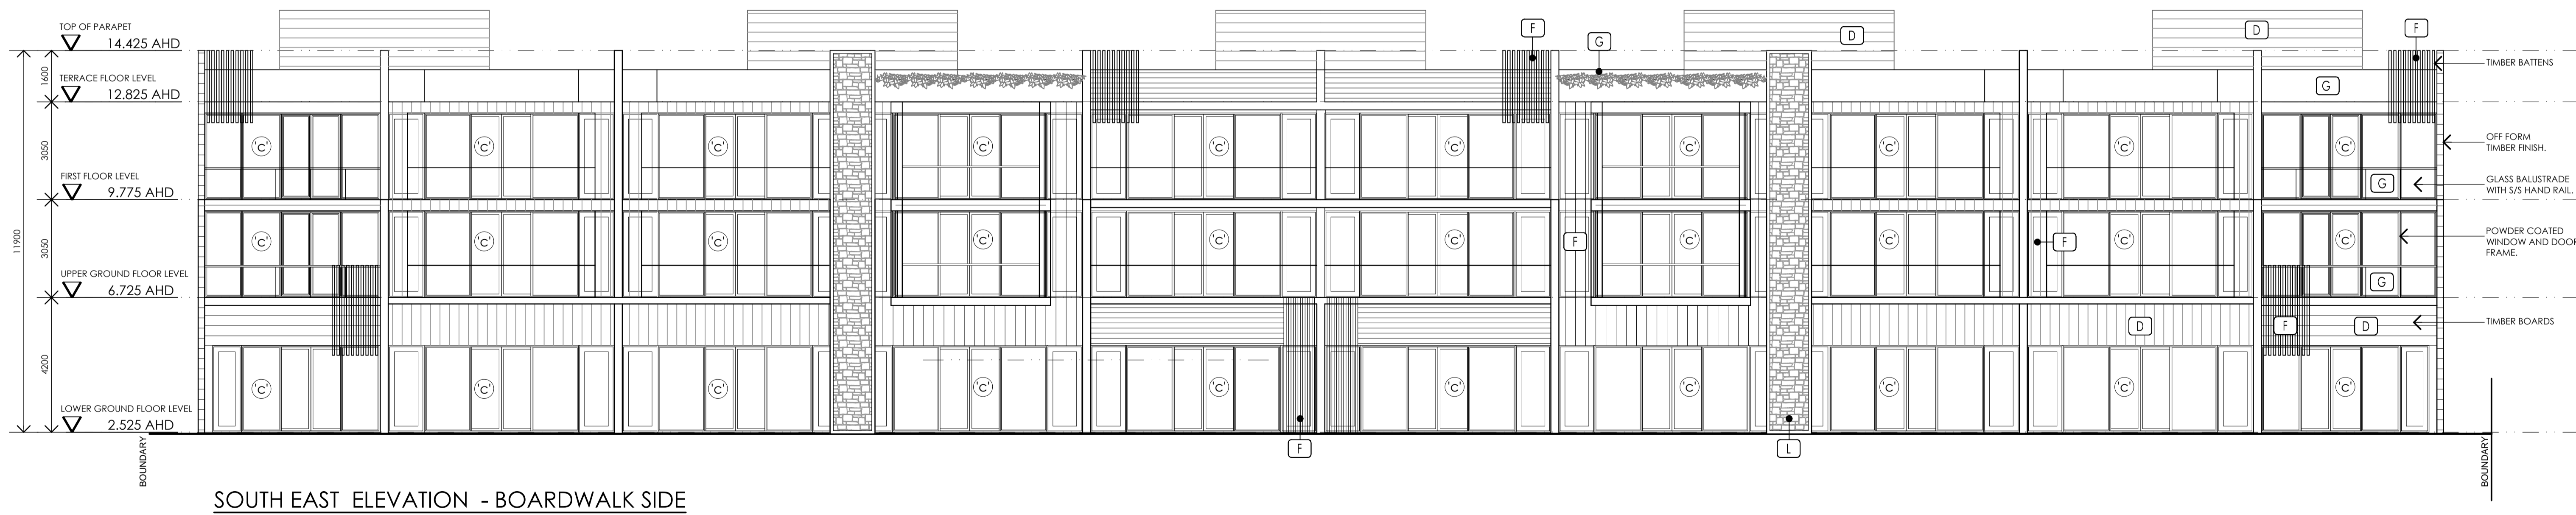

SOUTH EAST ELEVATION - BOARDWALK SIDE

AMENDMENT A: 10th FEB 2015
 1. "C" 10 MM GLASS + SEAL IN COM. FRAMES TO ALL WINDOWS + DOORS SHOWN.