


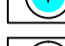





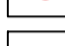

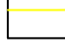

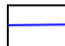
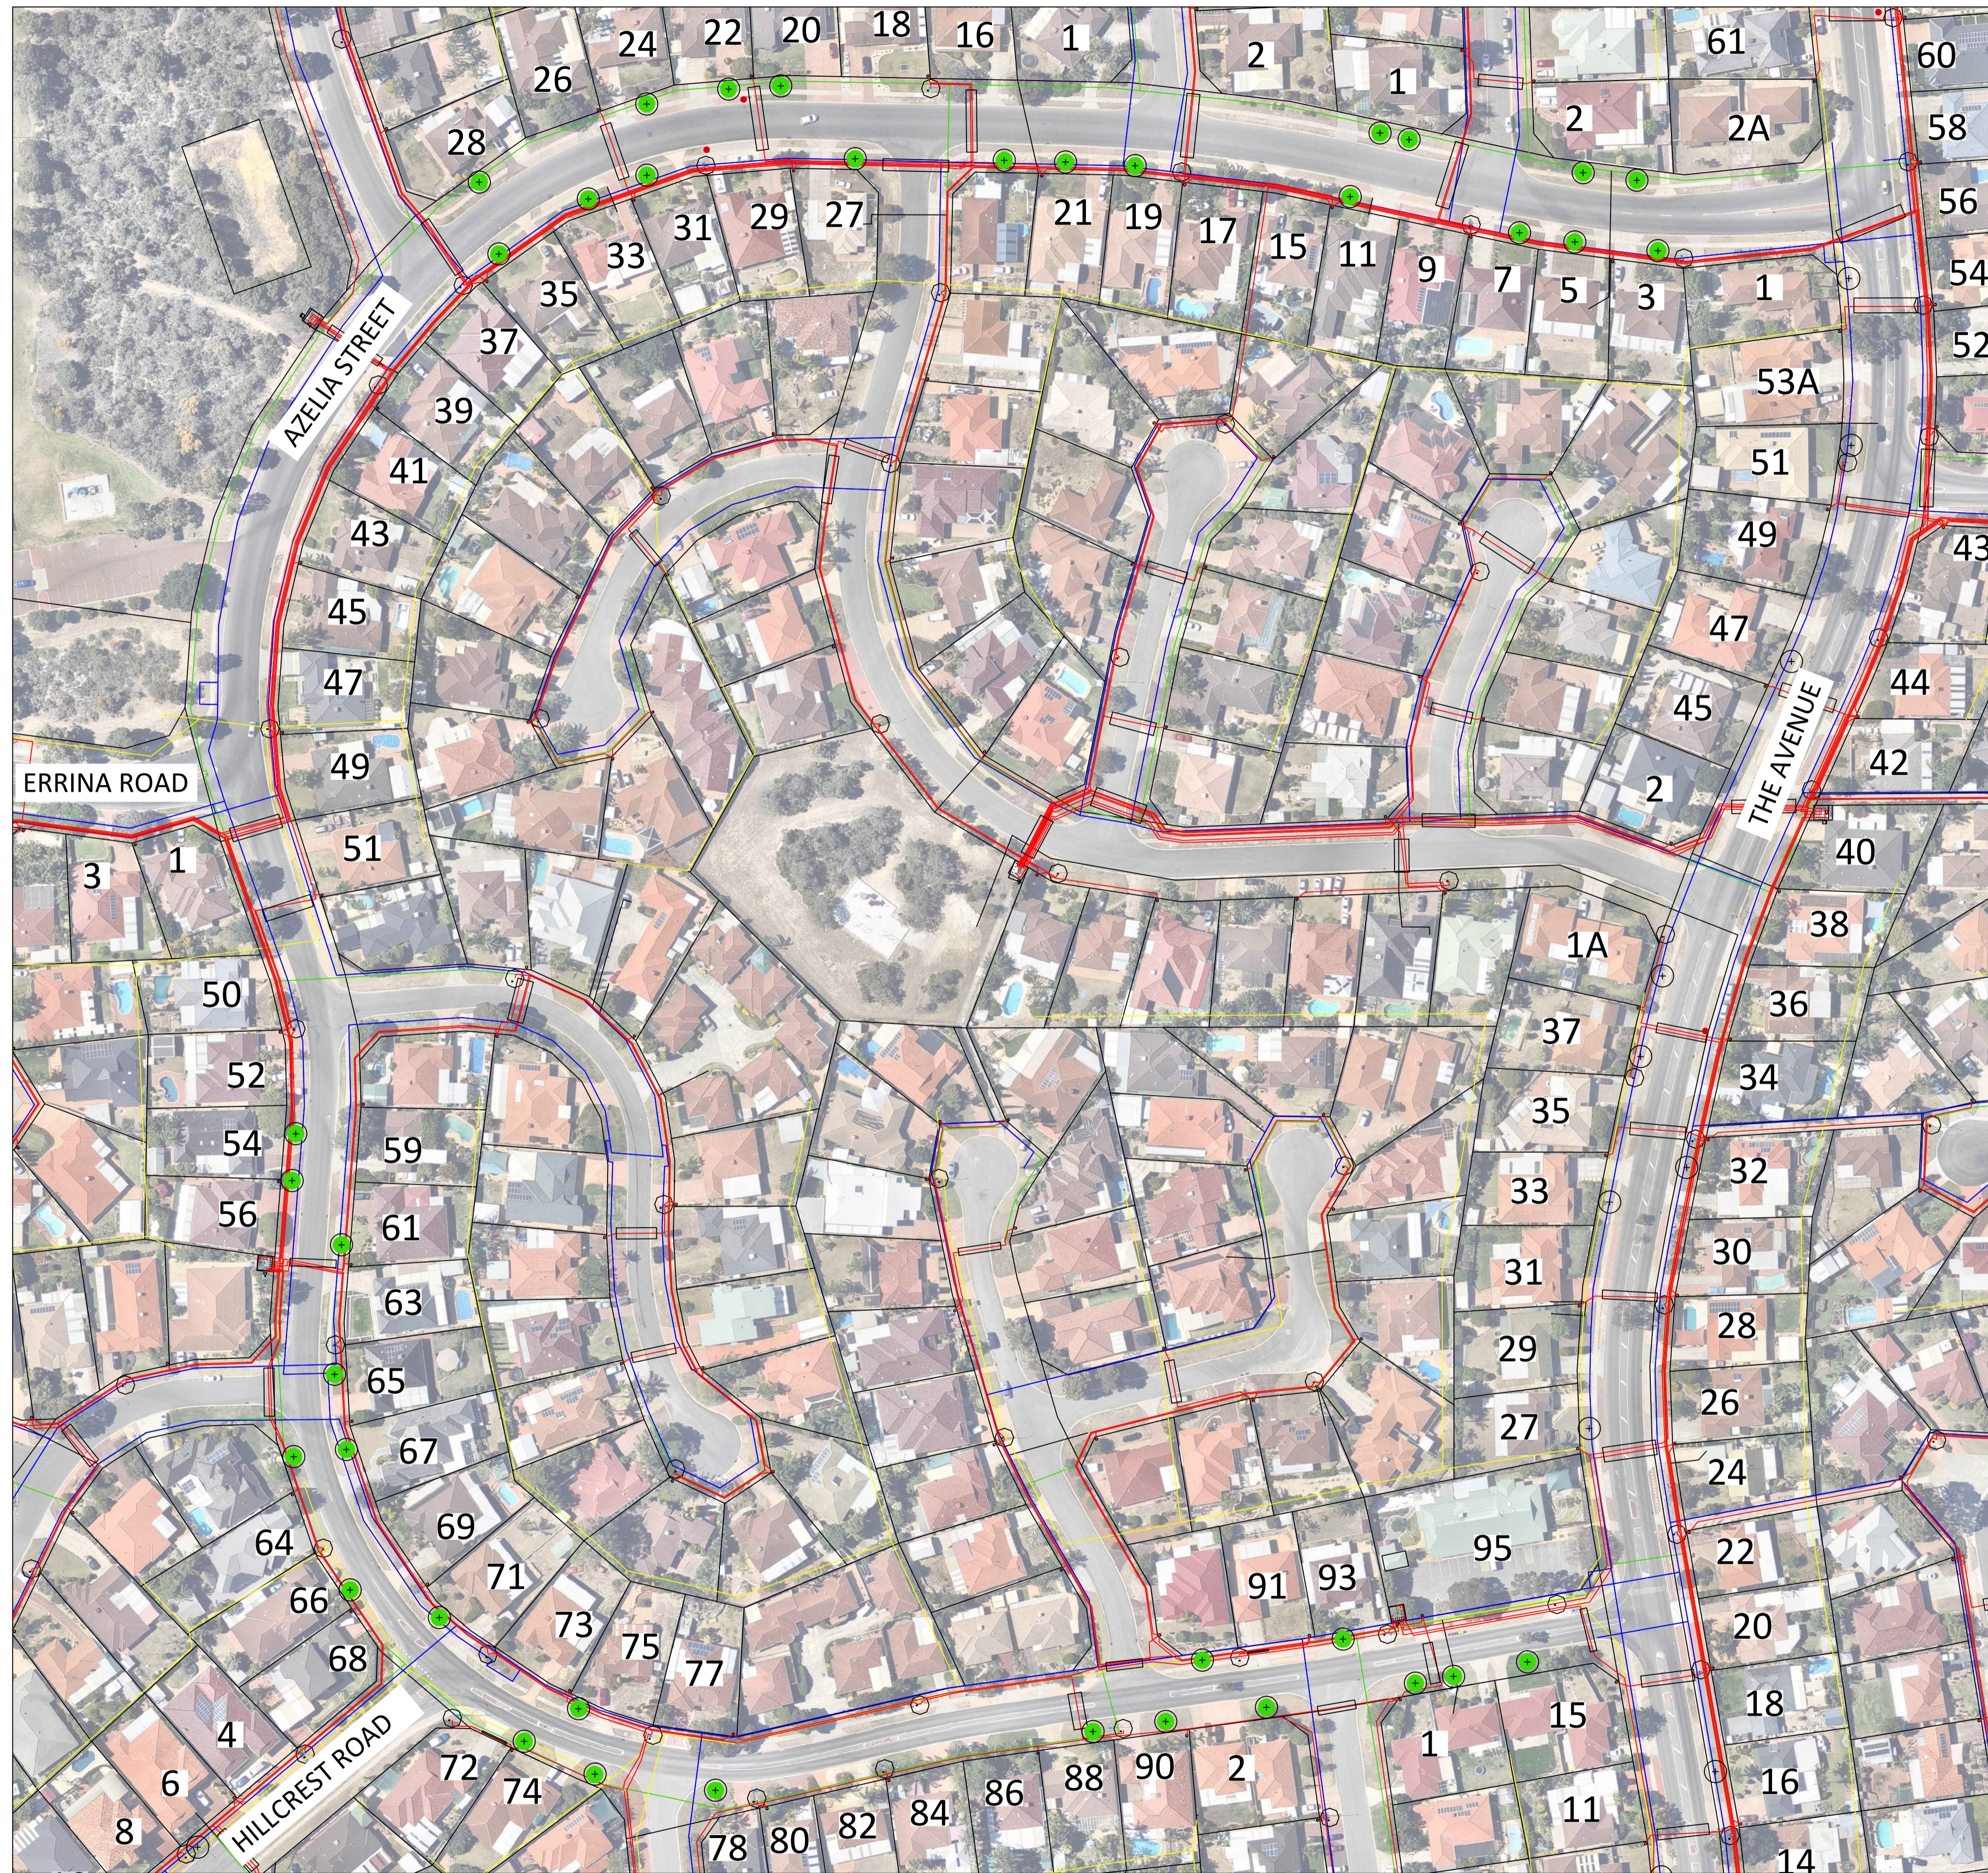


AZELIA STREET

TREE TYPE 5
Melaleuca leucadendra

KEY

-  PROPOSED TREE TYPE 1 - *Agonis flexuosa*
-  PROPOSED TREE TYPE 2 - *Callistemon 'King Park Special'*
-  PROPOSED TREE TYPE 3 - *Eucalyptus leucocorymb 'Rosea'*
-  PROPOSED TREE TYPE 4 - *Eucalyptus torwood*
-  PROPOSED TREE TYPE 5 - *Melaleuca leucadendra*
-  PROPOSED TREE TYPE 6 - *Melaleuca quinquenervia*
-  EXISTING LIGHT POLE
-  EXISTING BUS STOP
-  GAS
-  SEWER
-  TELECOM
-  WATER
-  UNDERGROUND POWER
-  OVERHEAD POWER



3116-8-1


CITY OF WANNEROO
INFRASTRUCTURE

ALEXANDER HEIGHTS

VERGE TREE PLANTING

ALEXANDER HEIGHTS

PLAN: AZELIA STREET
SHEET 8 OF 13

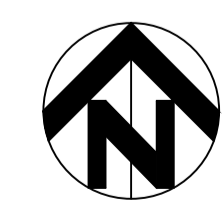

* INDICATES SIGNATURES ON ORIGINAL ISSUE OF DRAWING

AUTHORISED: **G. CHETTLERBURGH** 29/04/2015
MANAGER PARKS AND RESERVES MAINTENANCE

FILE No. 19378

PROJECT No. PR - 2993

No.	REVISION	BY	DATE	AUTH	No.	REVISION	BY	DATE	AUTH
0	ISSUE FOR CONSTRUCTION	KO	04/2015	PW					
1	TREE LOCATIONS REVISED	KO	06/2015	PW					

SCALE: 1:1000
SCALE IN METRES
MGA zone 50

SURVEYED: N/A
SURVEYOR: N/A
DESIGNED: **K. ONDEK & S. NOLAN** 15/04/2015
LANDSCAPE DESIGNER

DRAWN: **K. ONDEK** 22/04/2015
LANDSCAPE DESIGNER
CHECKED: **P. WILLIAMS** 28/04/2015
COORDINATOR DESIGN

AUTHORISED: **R. KORENHOF** 29/04/2015
MANAGER INFRASTRUCTURE PROJECTS
APPROVED: **H. SINGH** 04/05/2015
DIRECTOR INFRASTRUCTURE

DRAWING No. 3116-8-1
SHEET 8 OF 13
REVISION
ORIGINAL DRG. SIZE A1