
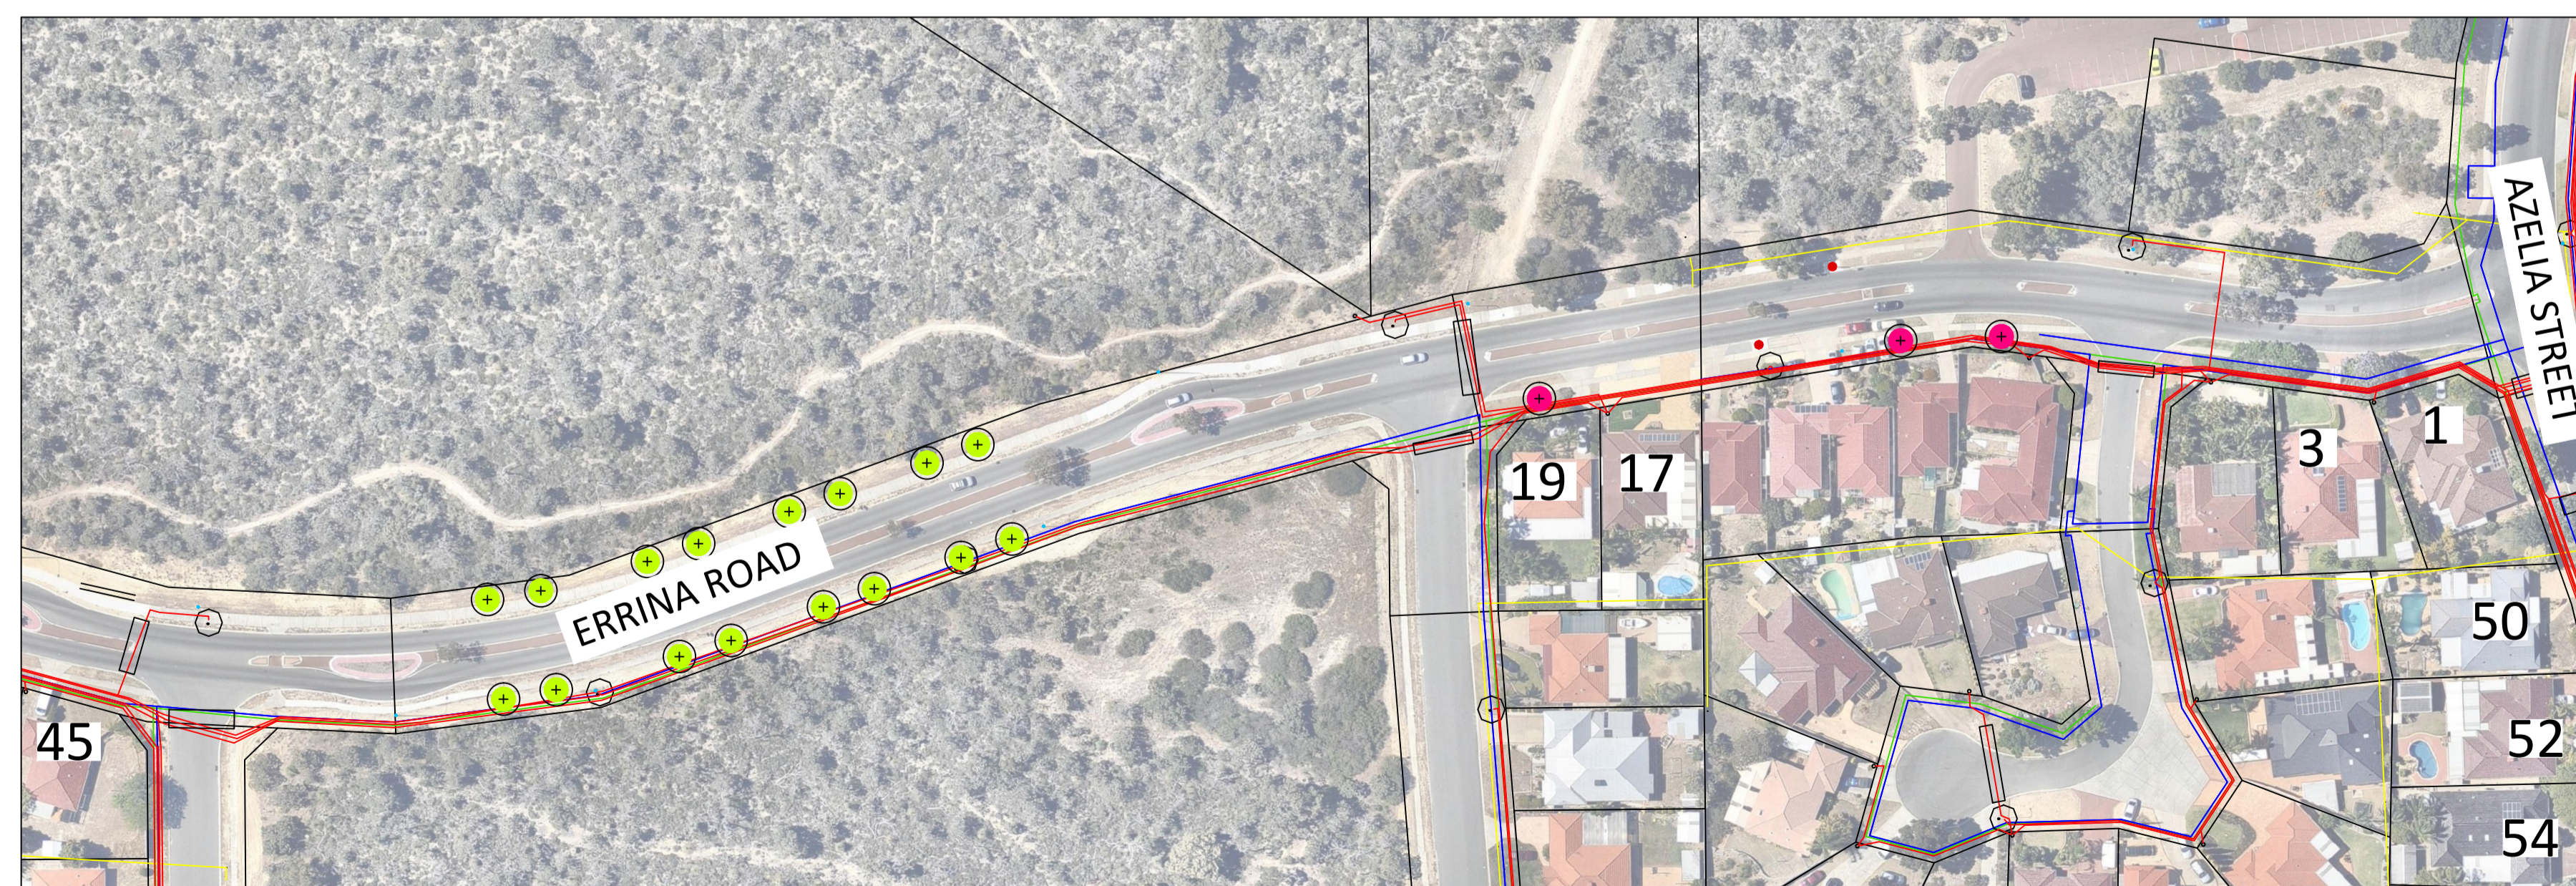


ERRINA ROAD

TREE TYPE 4
Eucalyptus torwood

KEY

- PROPOSED TREE TYPE 1 - *Agave attenuata*
- PROPOSED TREE TYPE 2 - Callistemon "King Park Special"
- PROPOSED TREE TYPE 3 - *Eucalyptus leucayylon* "Rosea"
- PROPOSED TREE TYPE 4 - *Eucalyptus torwood*
- PROPOSED TREE TYPE 5 - *Melaleuca leucadendra*
- PROPOSED TREE TYPE 6 - *Melaleuca quinquenervia*
- EXISTING LIGHT POLE
- EXISTING BUS STOP
- GAS
- SEWER
- TELECOM
- WATER
- UNDERGROUND POWER
- OVERHEAD POWER

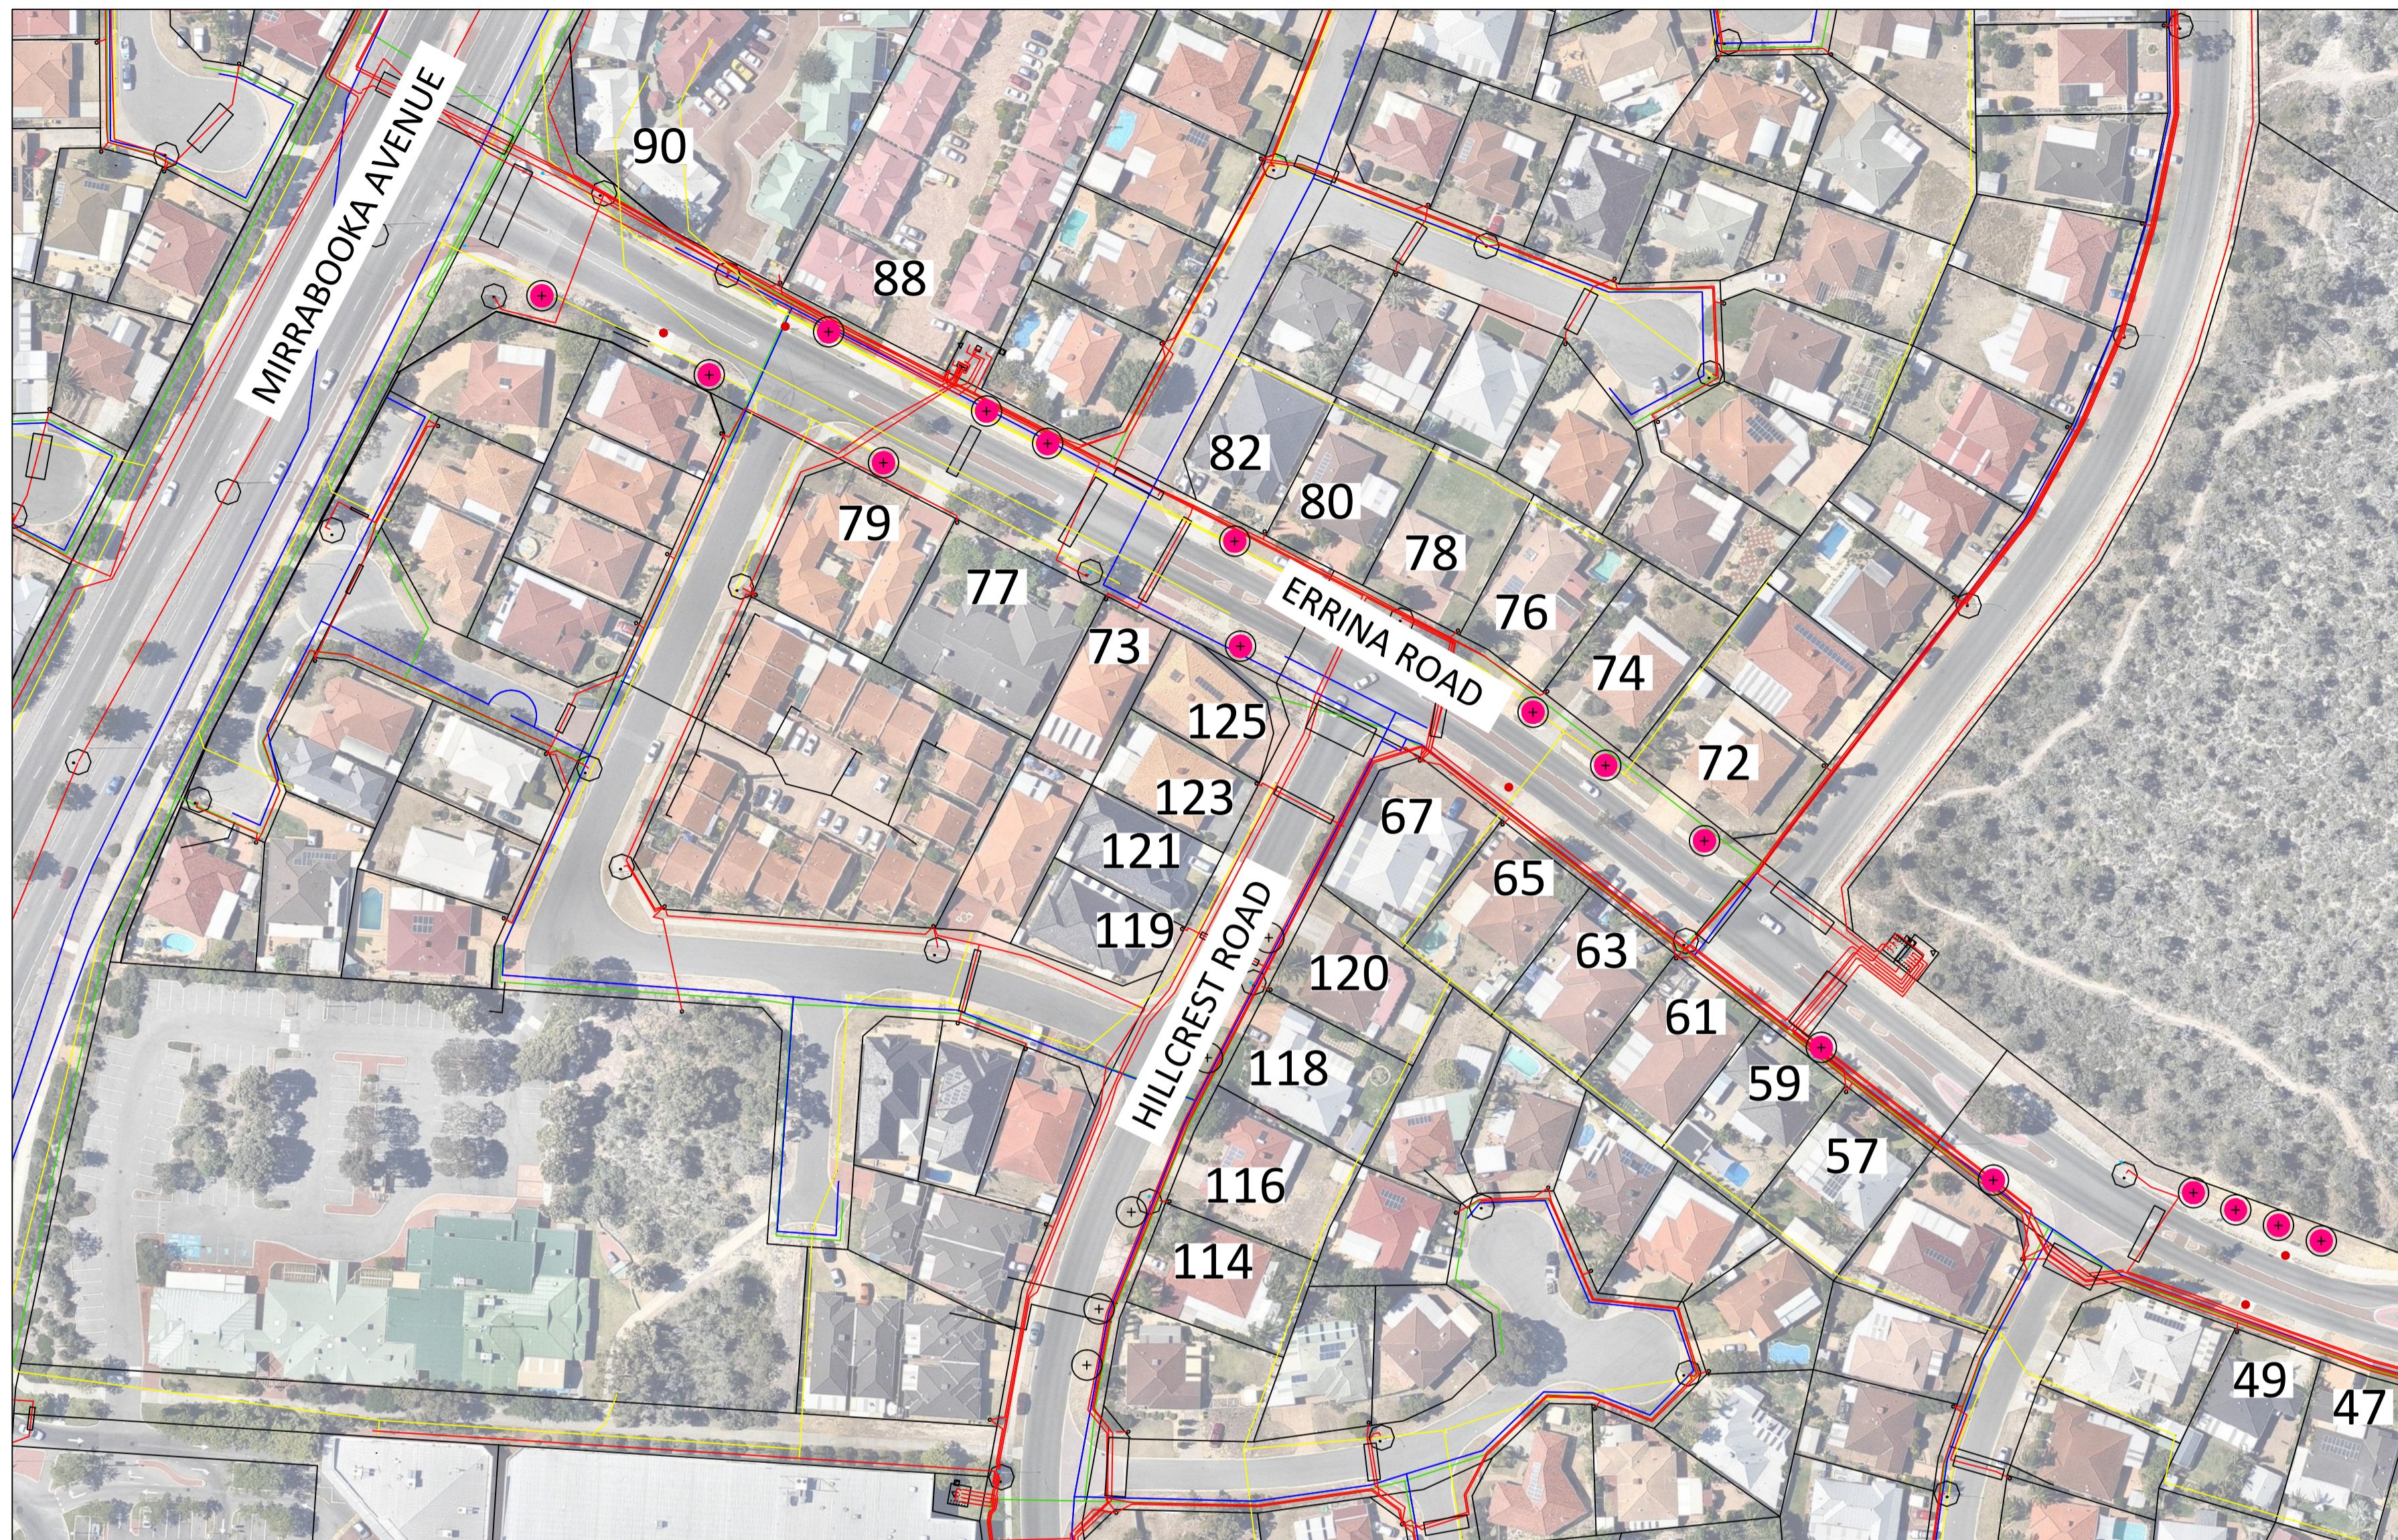

CITY OF WANNEROO
INFRASTRUCTURE

ALEXANDER HEIGHTS
VERGE TREE PLANTING

ALEXANDER HEIGHTS

PLAN: ERRINA ROAD
SHEET 9 OF 13

FILE No. 19378
PROJECT No. PR - 2993

DRAWING No. 3116-9-1
SHEET 9 OF 13
REVISION
ORIGINAL DRG. SIZE A1

No.	REVISION	BY	DATE	AUTH	No.	REVISION	BY	DATE	AUTH
0	ISSUE FOR CONSTRUCTION	KO	04/2015	PW					
1	TREE LOCATIONS REVISED	KO	06/2015	PW					

SCALE: 1:1000
SCALE IN METRES

DATUM: MGA zone 50

SURVEYED: N/A
SURVEYOR: K.ONDEK & S.NOLAN
LANDSCAPE DESIGNER: 15/04/2015

SCALE: 10 0 10 20 30 40 50
SCALE IN METRES

DESIGNED: K.ONDEK & S.NOLAN
LANDSCAPE DESIGNER: 15/04/2015

CHECKED: P.WILLIAMS
COORDINATOR DESIGN: 28/04/2015

DRAWN: K.ONDEK
LANDSCAPE DESIGNER: 22/04/2015

APPROVED: P.WILLIAMS
COORDINATOR DESIGN: 28/04/2015

AUTHORISED: R.KORENHOF
MANAGER INFRASTRUCTURE PROJECTS: 29/04/2015

APPROVED: H.SINGH
DIRECTOR INFRASTRUCTURE: 04/05/2015

AUTHORISED: G.CHETTLEBURGH
MANAGER PARKS AND RESERVES MAINTENANCE: 29/04/2015

* INDICATES SIGNATURES ON ORIGINAL ISSUE OF DRAWING