


GREENPARK ROAD - FENCHURCH STREET


TREE TYPE 1
Agonis flexuosa

KEY

- 26 NO. PROPOSED TREE TYPE 1 - *Agonis flexuosa*
- PROPOSED TREE TYPE 2 - Callistemon 'King Park Special'
- PROPOSED TREE TYPE 3 - *Eucalyptus leucosylon* 'Rosea'
- PROPOSED TREE TYPE 4 - *Eucalyptus torwood*
- PROPOSED TREE TYPE 5 - *Melaleuca leucodendra*
- PROPOSED TREE TYPE 6 - *Melaleuca quinquenervia*
- EXISTING LIGHT POLE
- EXISTING BUS STOP
- GAS
- SEWER
- TELECOM
- WATER
- UNDERGROUND POWER
- OVERHEAD POWER

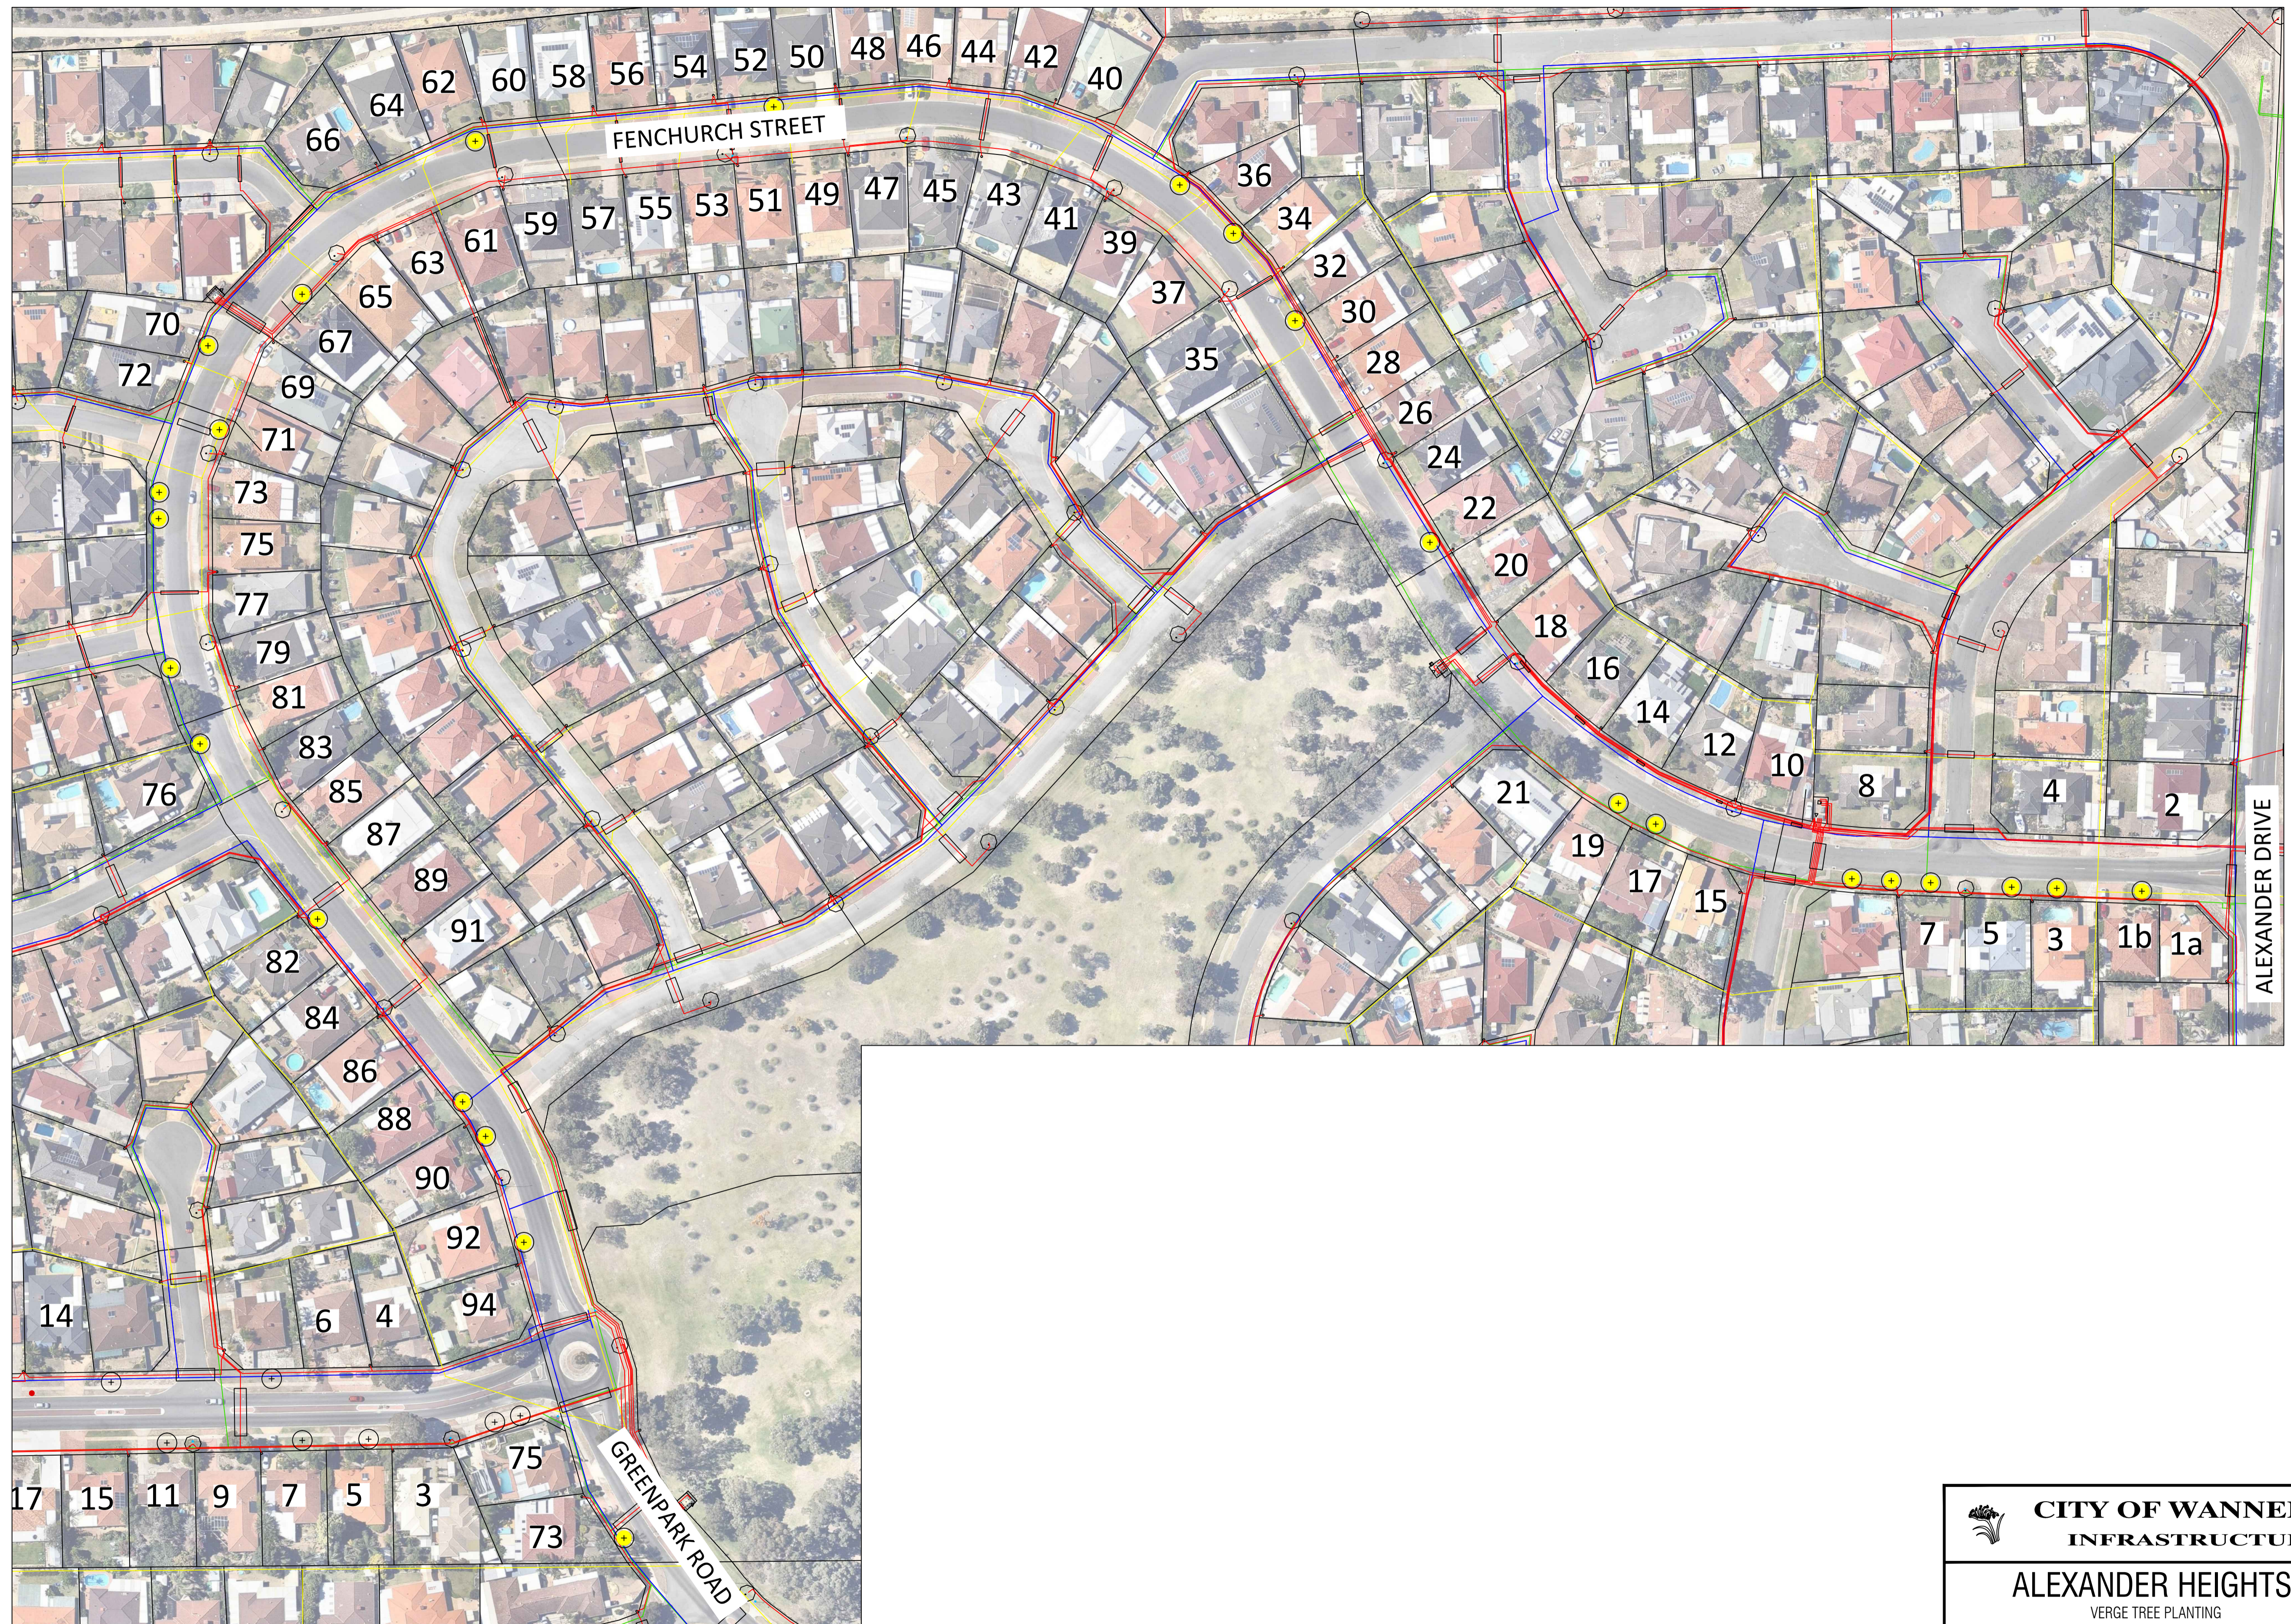

3116-5-1

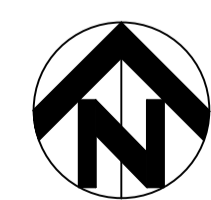

CITY OF WANNEROO
INFRASTRUCTURE

ALEXANDER HEIGHTS
VERGE TREE PLANTING
ALEXANDER HEIGHTS

PLAN: GREENPARK RD / FENCHURCH ST (1/2)
SHEET 5 OF 13

FILE No. 19378
PROJECT No. PR - 2993

DRAWING No. SHEET REVISION ORIGINAL DRG. SIZE
3116-5-1 A1

No.	REVISION	BY	DATE	AUTH	No.	REVISION	BY	DATE	AUTH
0	ISSUE FOR CONSTRUCTION	KO	04/2015	PW					
1	TREE LOCATIONS REVISED	KO	06/2015	PW					

SCALE: 1:1000
SCALE IN METRES

DATUM: MGA zone 50

SURVEYED: N/A
SURVEYOR: K.ONDEK
LANDSCAPE DESIGNER

DESIGNED: K.ONDEK & S.NOLAN
LANDSCAPE DESIGNER

CHECKED: P.WILLIAMS
COORDINATOR DESIGN

APPROVED: H.SINGH
DIRECTOR INFRASTRUCTURE

AUTHORISED: G.CHELTLEBURGH
MANAGER PARKS AND RESERVES MAINTENANCE

FILE No. 19378
PROJECT No. PR - 2993

* INDICATES SIGNATURES ON ORIGINAL ISSUE OF DRAWING