


MARY LINDSAY PUBLIC OPEN SPACE

CAPRICORN ESPLANADE

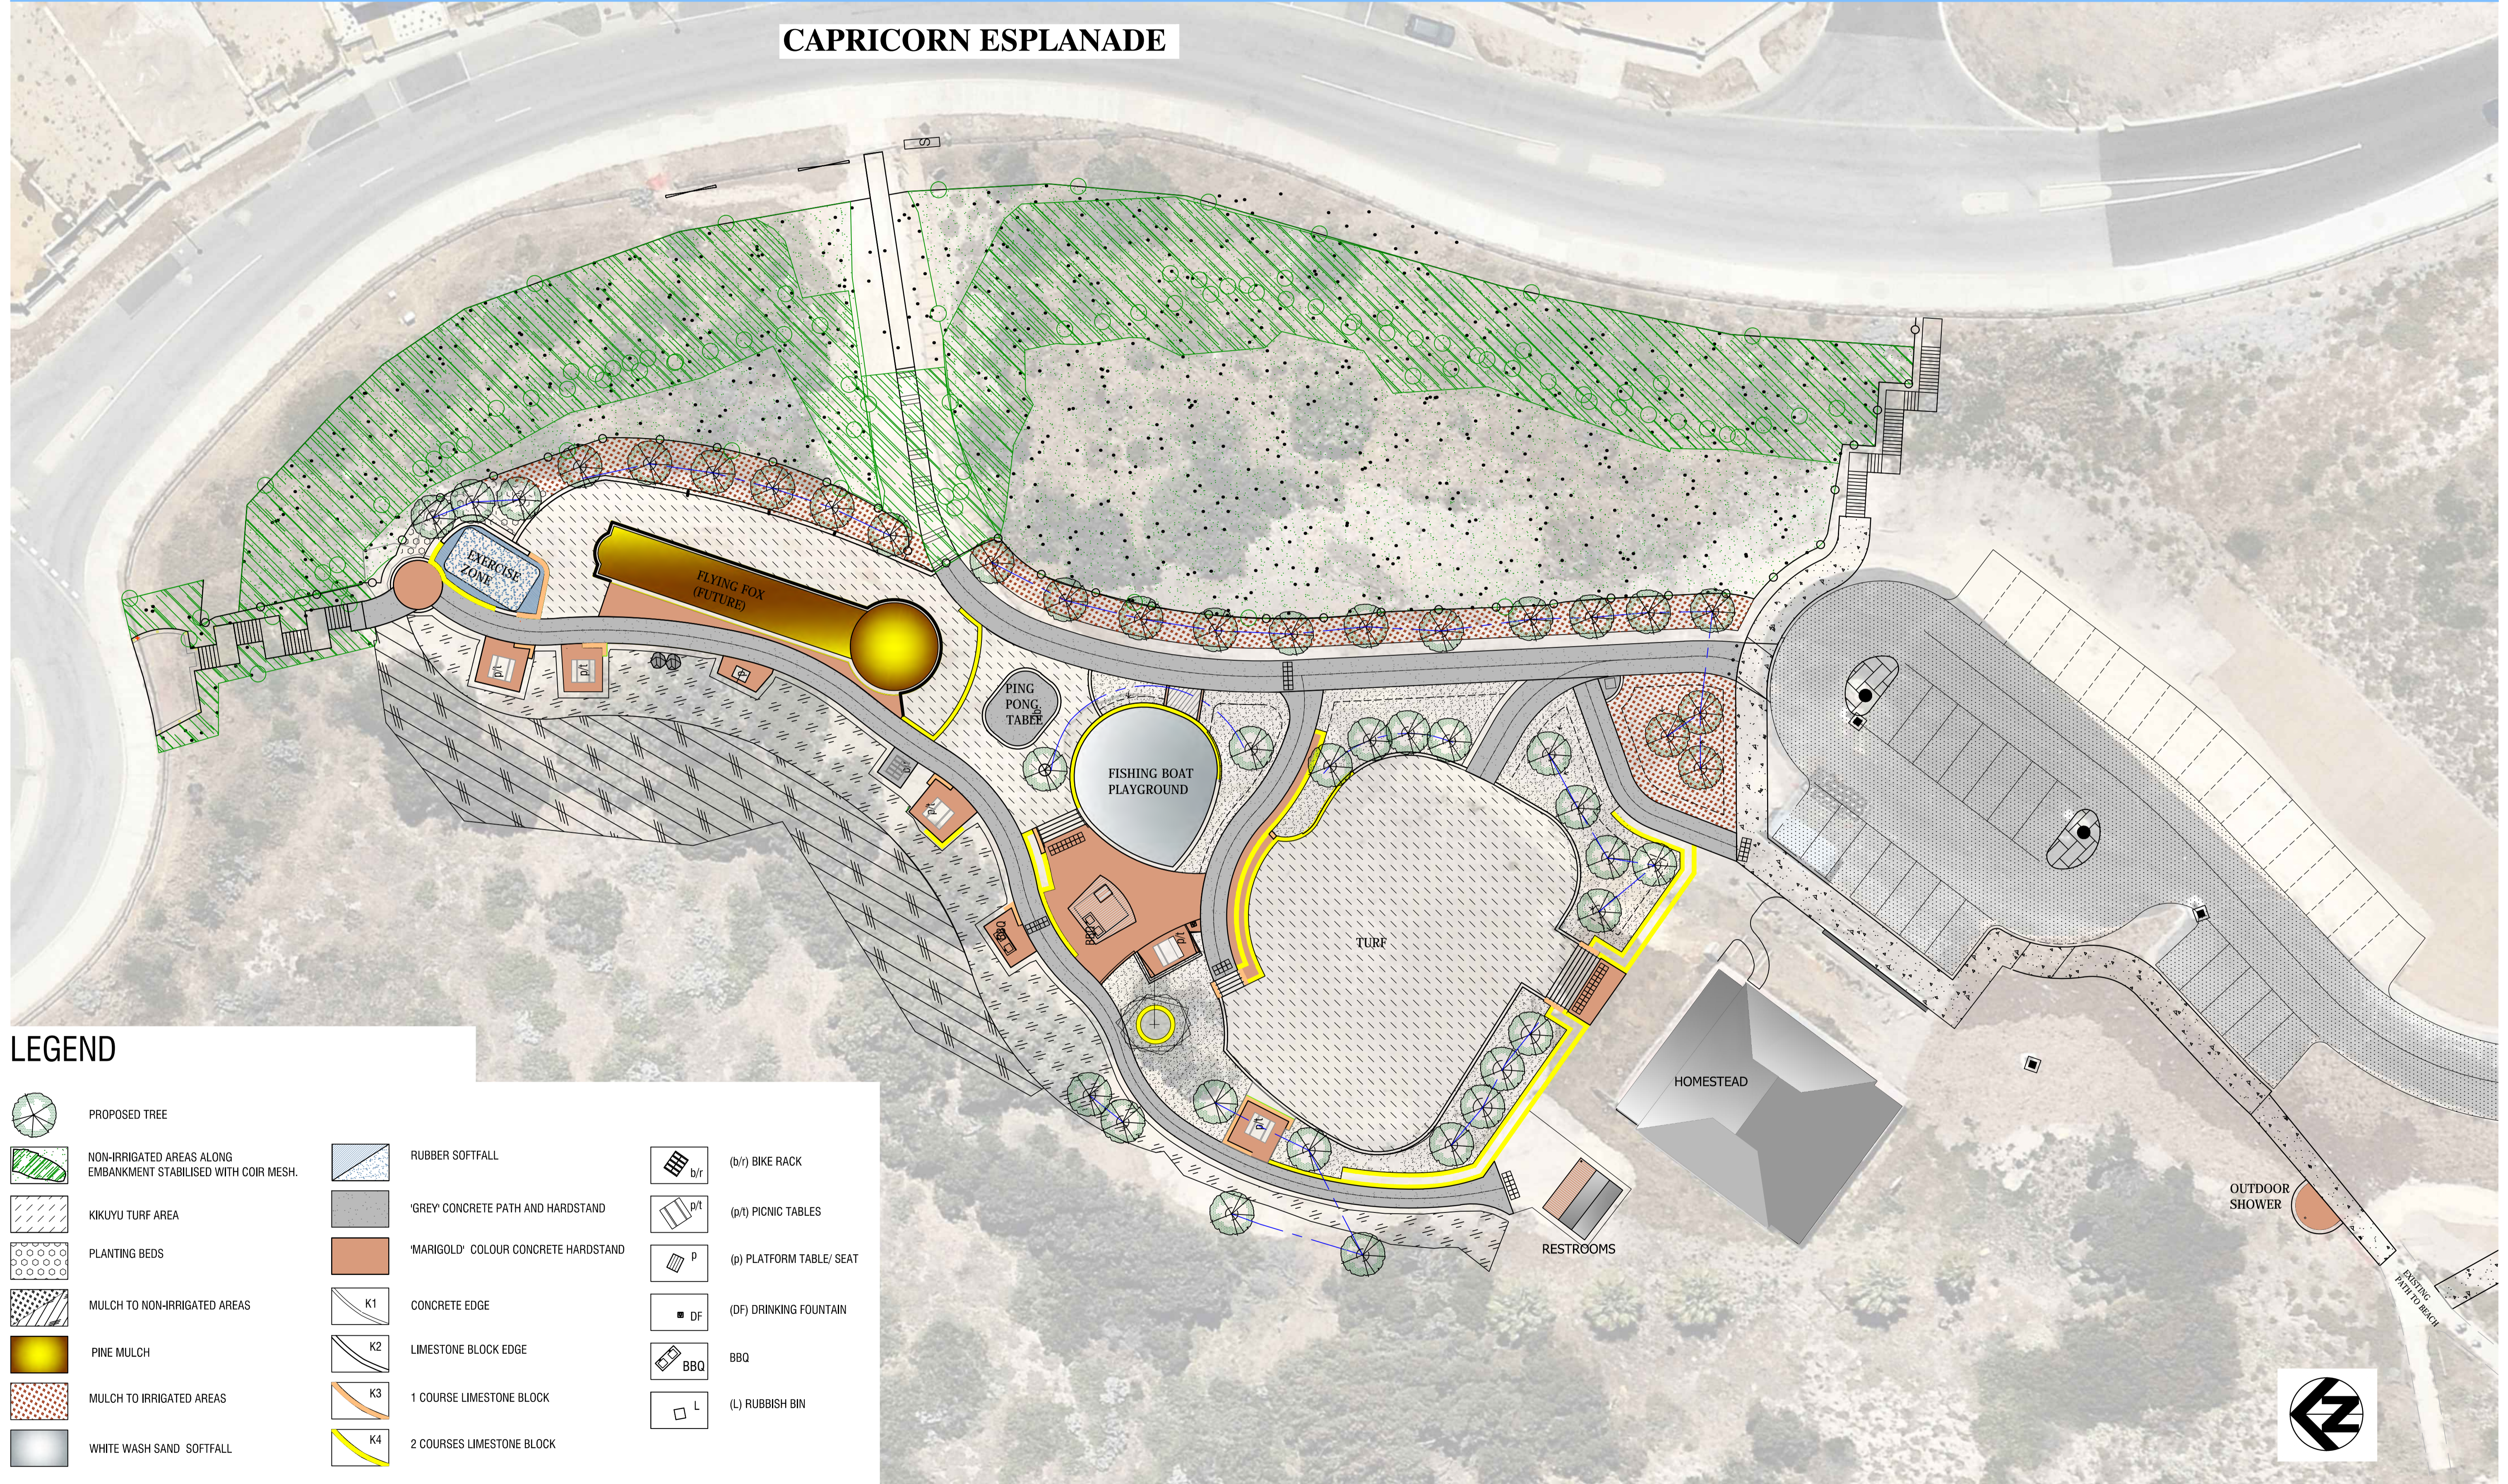

LEGEND

	PROPOSED TREE		RUBBER SOFTFALL		(b/r) BIKE RACK
	NON-IRRIGATED AREAS ALONG EMBANKMENT STABILISED WITH COIR MESH.		'GREY' CONCRETE PATH AND HARDSTAND		(p/t) PICNIC TABLES
	KIKUYU TURF AREA		'MARIGOLD' COLOUR CONCRETE HARDSTAND		(p) PLATFORM TABLE/ SEAT
	PLANTING BEDS		CONCRETE EDGE		(DF) DRINKING FOUNTAIN
	MULCH TO NON-IRRIGATED AREAS		LIMESTONE BLOCK EDGE		BBQ
	PINE MULCH		1 COURSE LIMESTONE BLOCK		(L) RUBBISH BIN
	MULCH TO IRRIGATED AREAS		2 COURSES LIMESTONE BLOCK		
	WHITE WASH SAND SOFTFALL				