



Kingsway Indoor Stadium – Renew Changerooms and Toilets – Upper Floor and Ground Floor

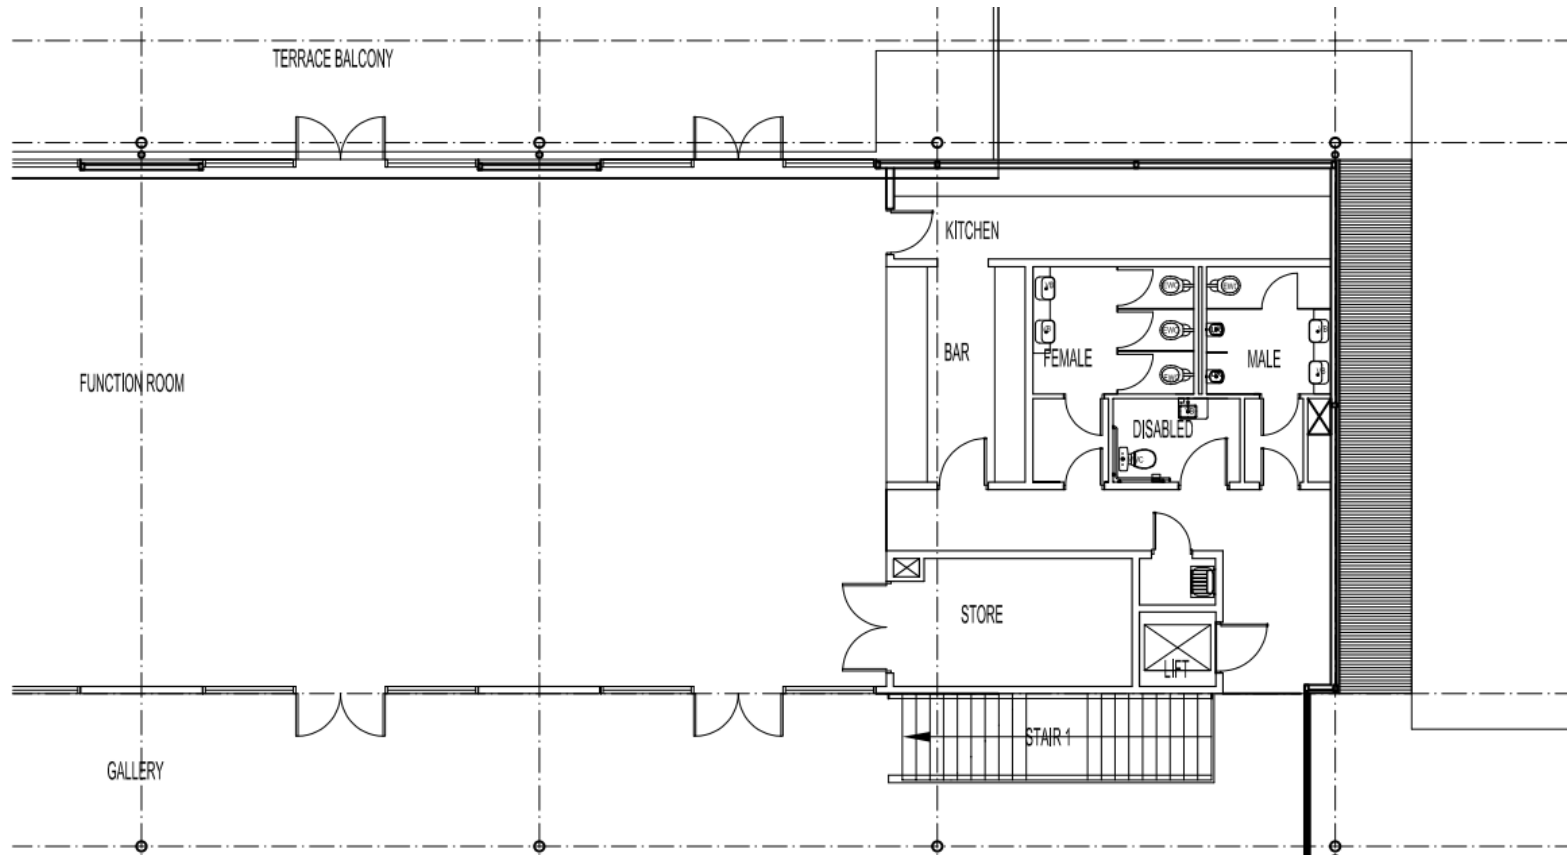

UPPER FLOOR NEW WORKS PLAN



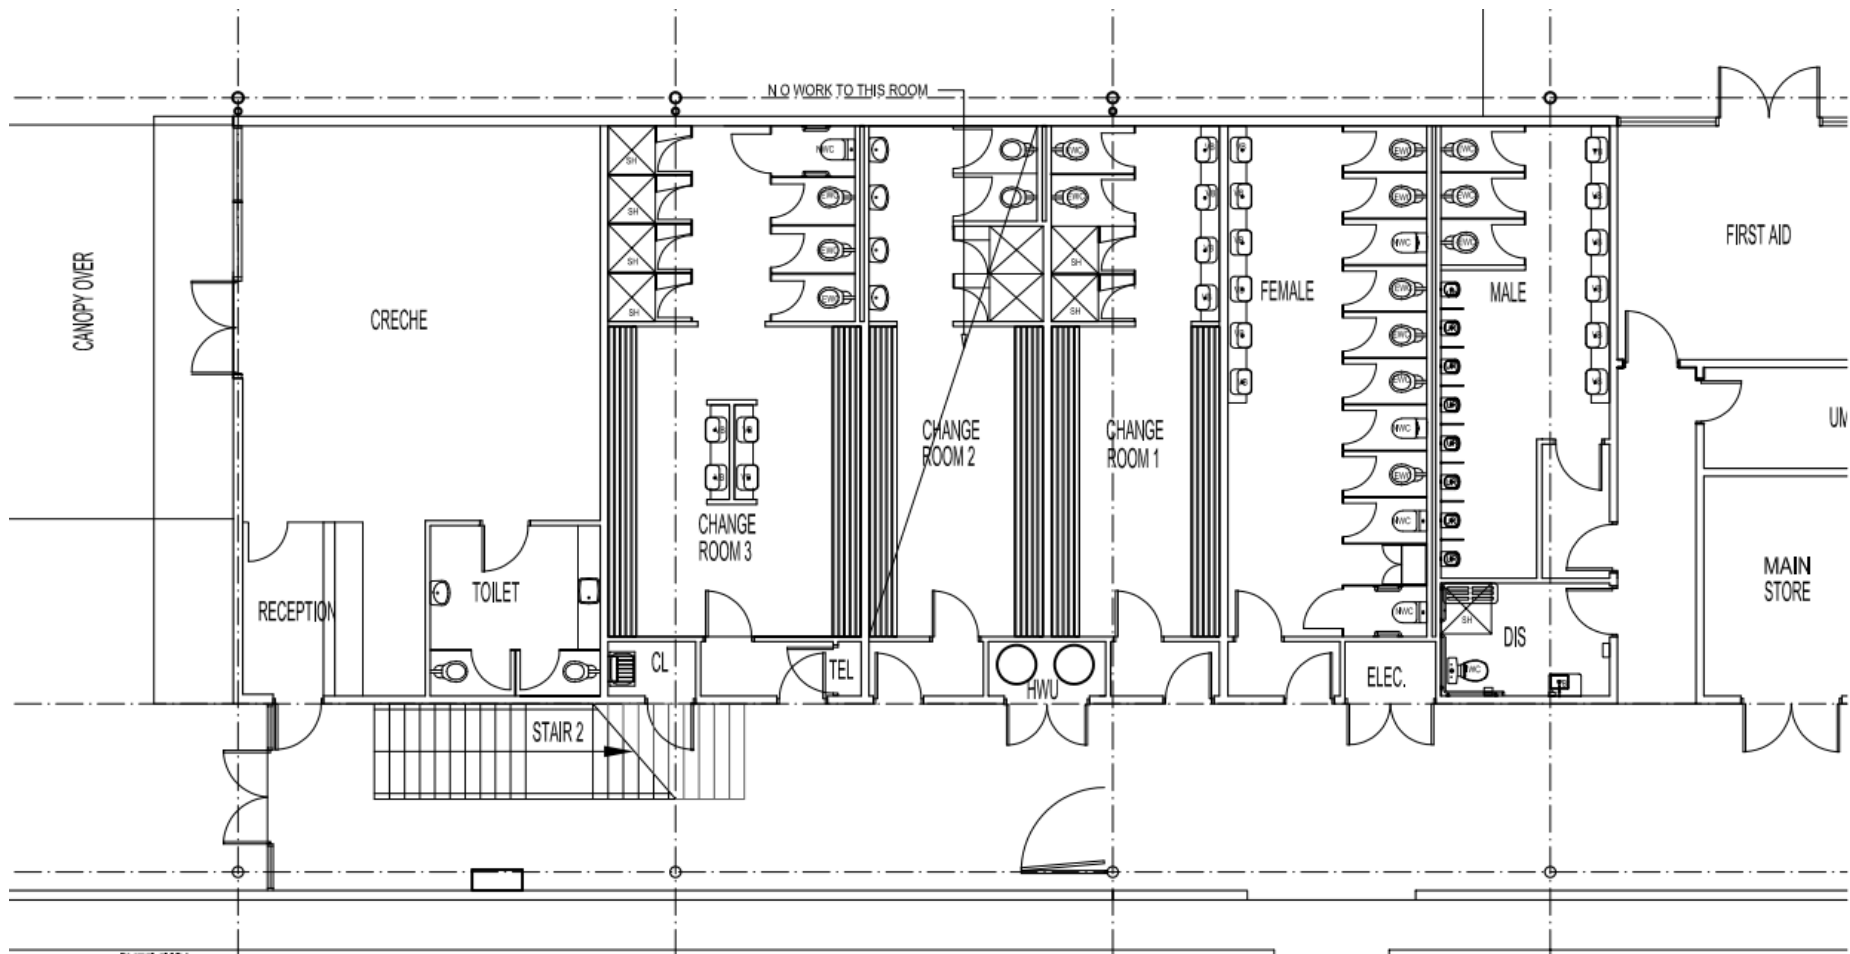

GROUND FLOOR NEW WORKS PLAN

