


35.7

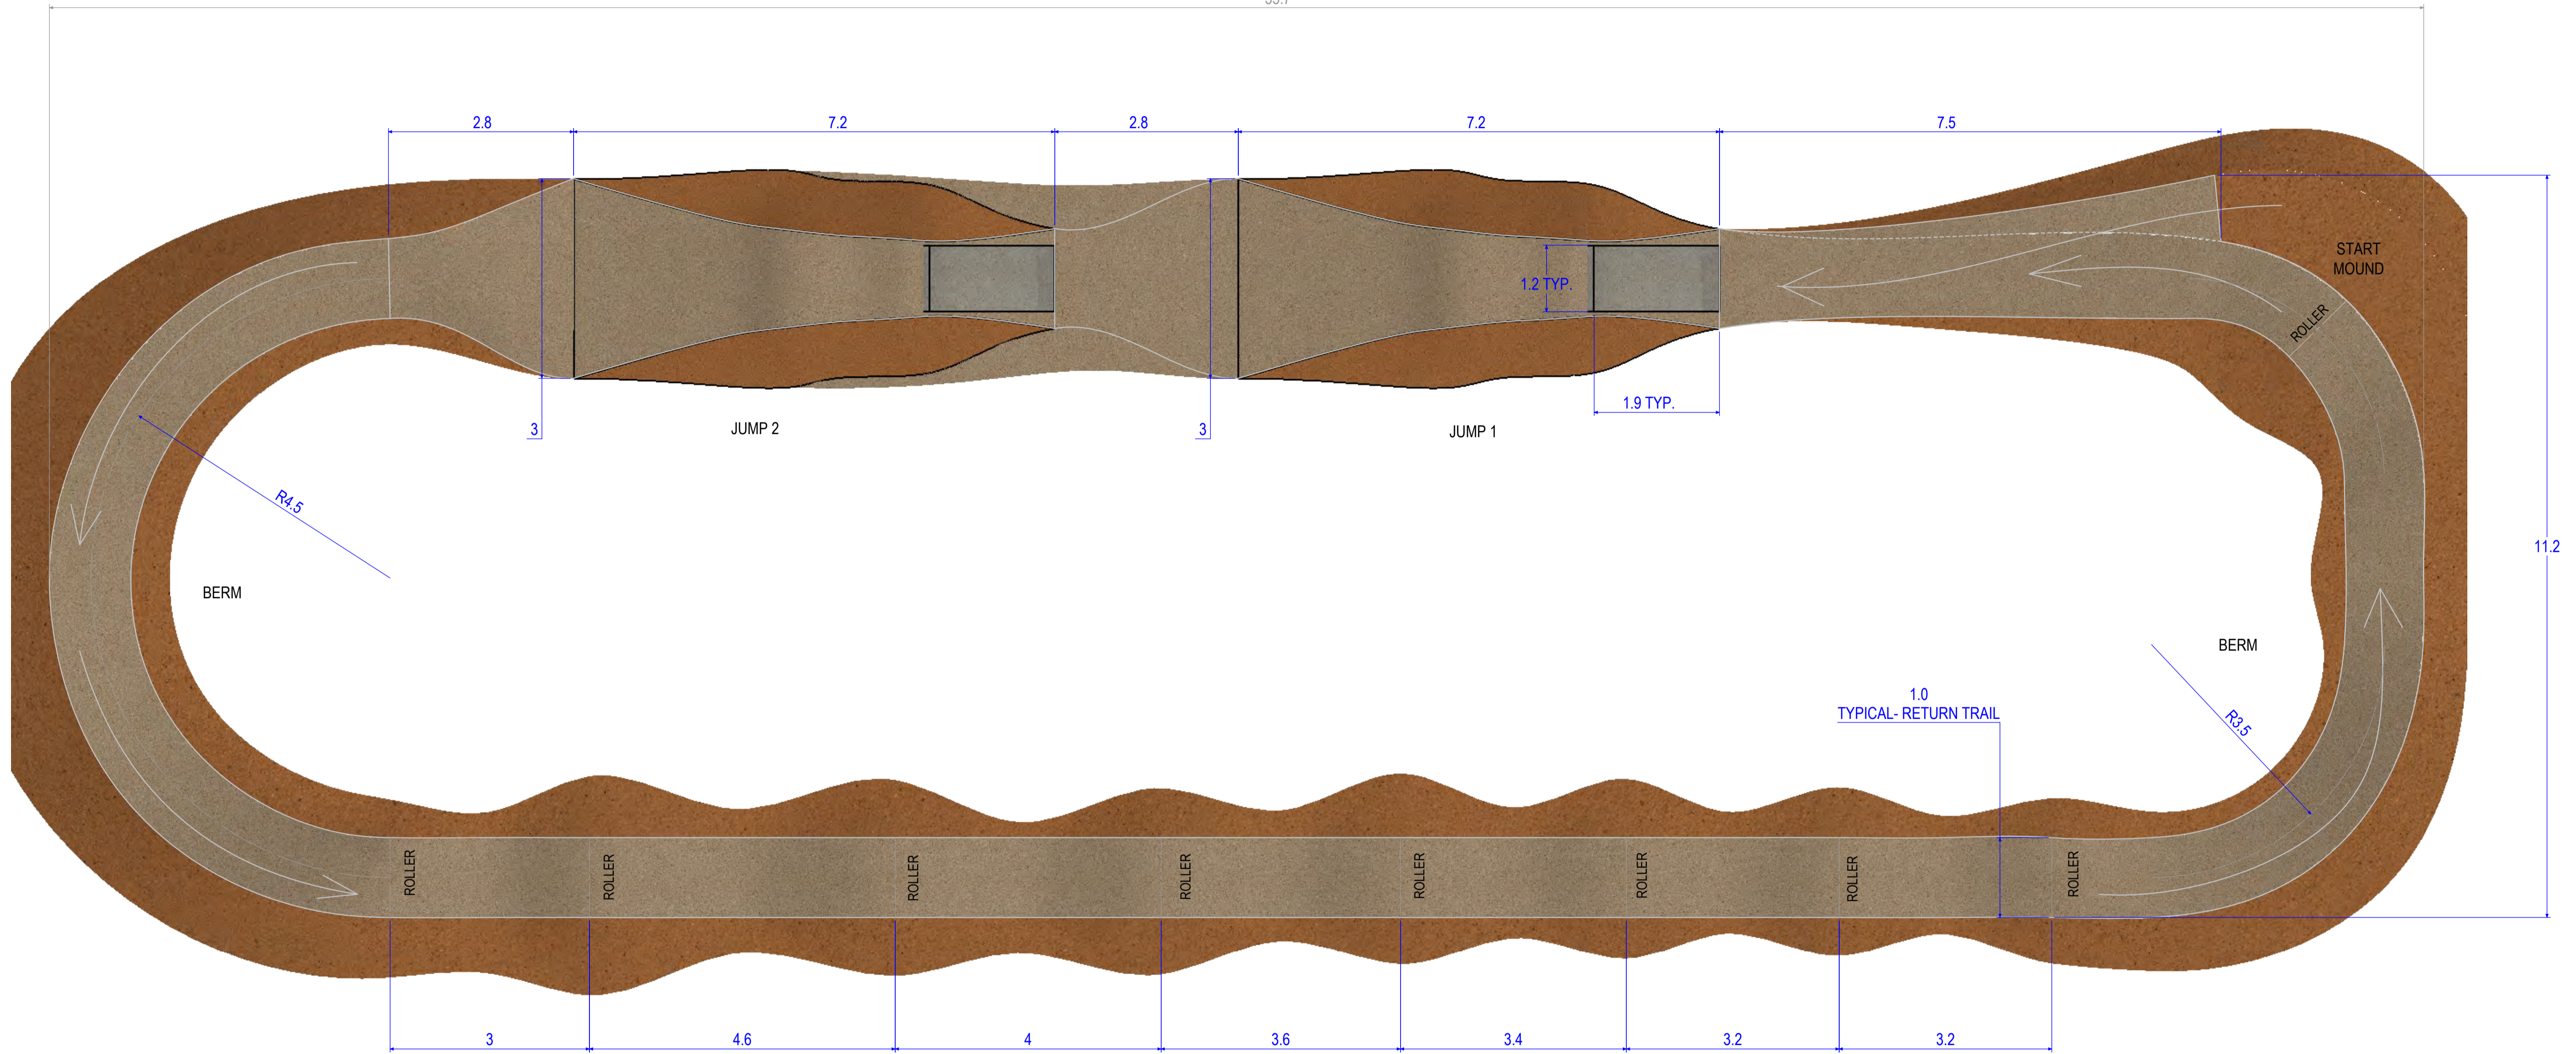

TOTAL LENGTH OF TRACK ~85Lm


CITY OF WANNEROO
ASSETS

GUNGURRU PARK
GUNGURRU AVE
GUNGURRU PARK BMX TRACK RENEWAL
HOCKING

PLAN VIEW
SHEET 1 OF 4


DRAWING No. 3948-01-0 SHEET REVISION ORIGINAL DRG. SIZE A1

No.	REVISION	BY	DATE	AUTH	No.	REVISION	BY	DATE	AUTH	SCALE:	SURVEYED:	DRAWN:	AUTHORISED:	FINANCE CODE	PMO No.
0	ISSUED FOR CONSTRUCTION	TF	11/2020							1:50		T.FELTON	5/11/2020	PR-4109	18002
										SCALE IN METRES	/2020		22/12/20		
										DATUM:			22/12/2020		
										LOCAL			23/12/20		
										MGA/20 - 50	P.NEVE	1/11/2020			40569*

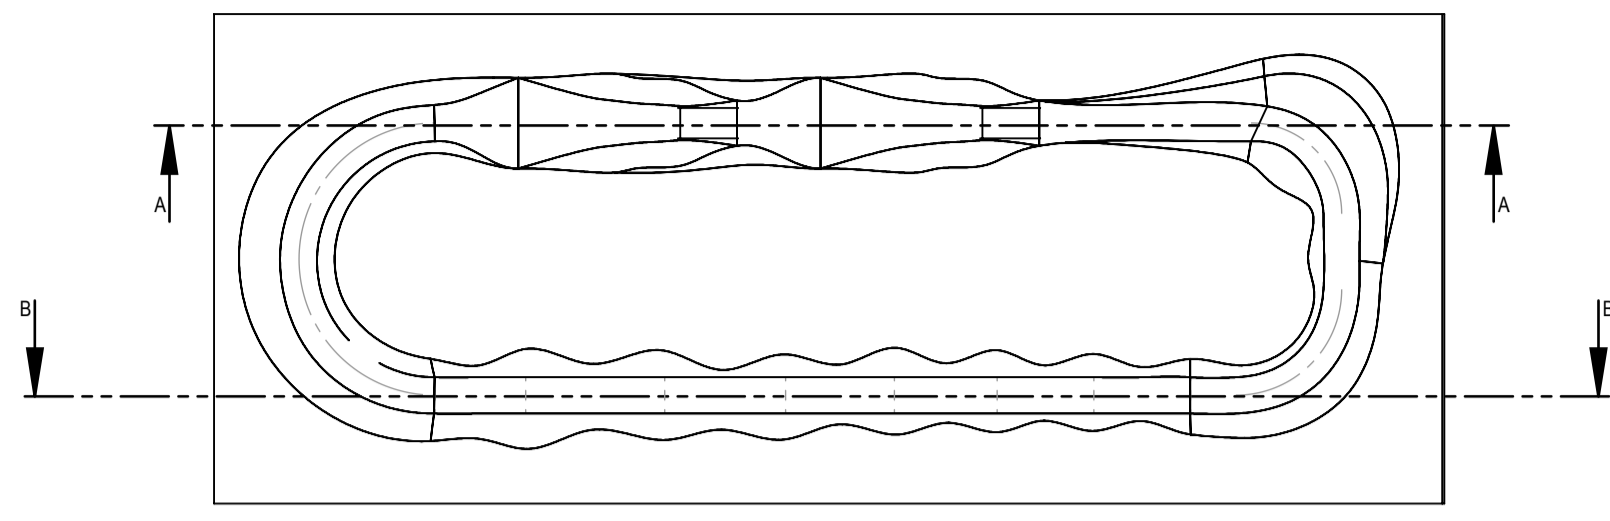


SCALE 1:250

← TRAIL DIRECTION

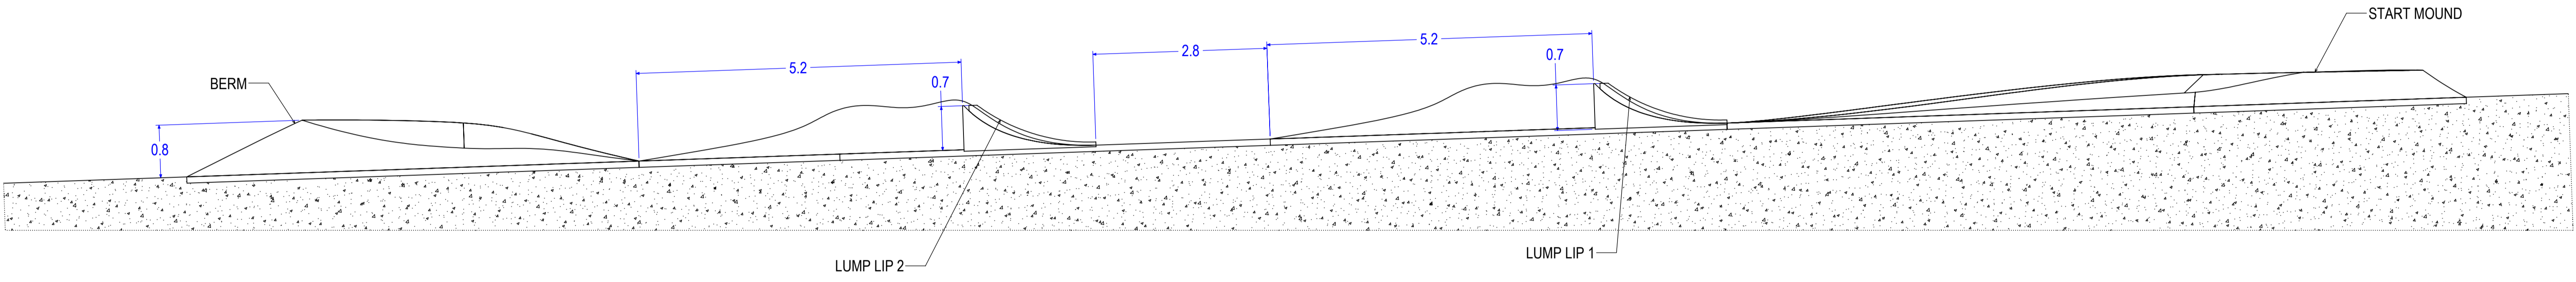

SECTION A-A
SCALE 1:50

← TRAIL DIRECTION

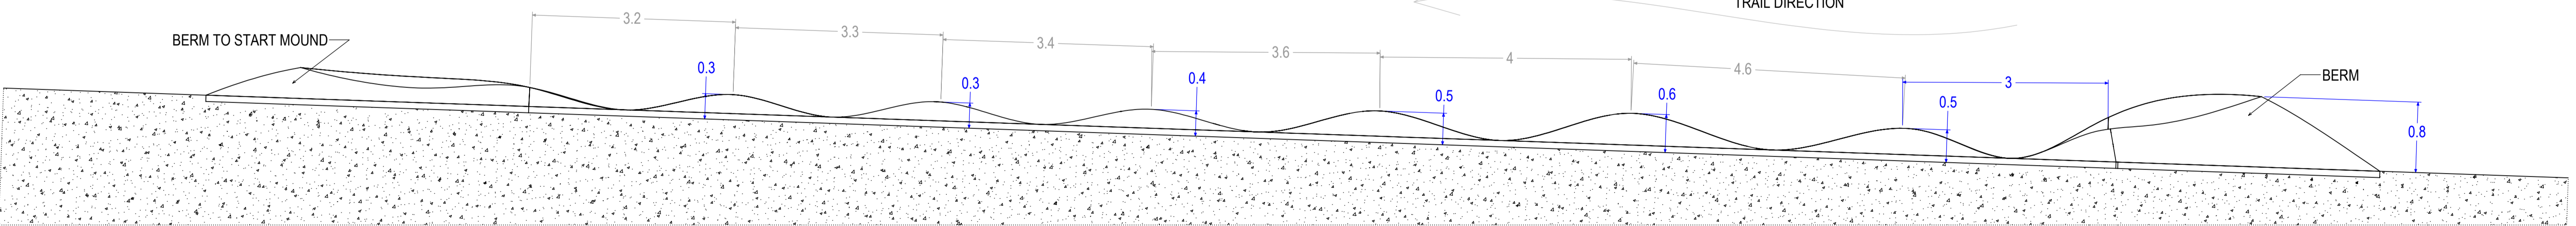

SECTION B-B
SCALE 1:50




CITY OF WANNEROO
ASSETS

GUNGURRU PARK
GUNGURRU AVE
GUNGURRU PARK BMX TRACK RENEWAL
HOCKING

SECTION VIEWS
SHEET 2 OF 4

DRAWING No.	SHEET	REVISION	ORIGINAL DRG. SIZE
3948-02-0	A1		

No.	REVISION	BY	DATE	AUTH	No.	REVISION	BY	DATE	AUTH	SCALE:	SURVEYED:	DRAWN:	AUTHORISED:	FINANCE CODE	PMO No.
0	ISSUED FOR CONSTRUCTION	TF	11/2020							AS SHOWN	/2020	T.FELTON	5/11/2020	PR-4109	18002
										LOCAL	P.NEVE	1/11/2020	22/12/2020		40569*

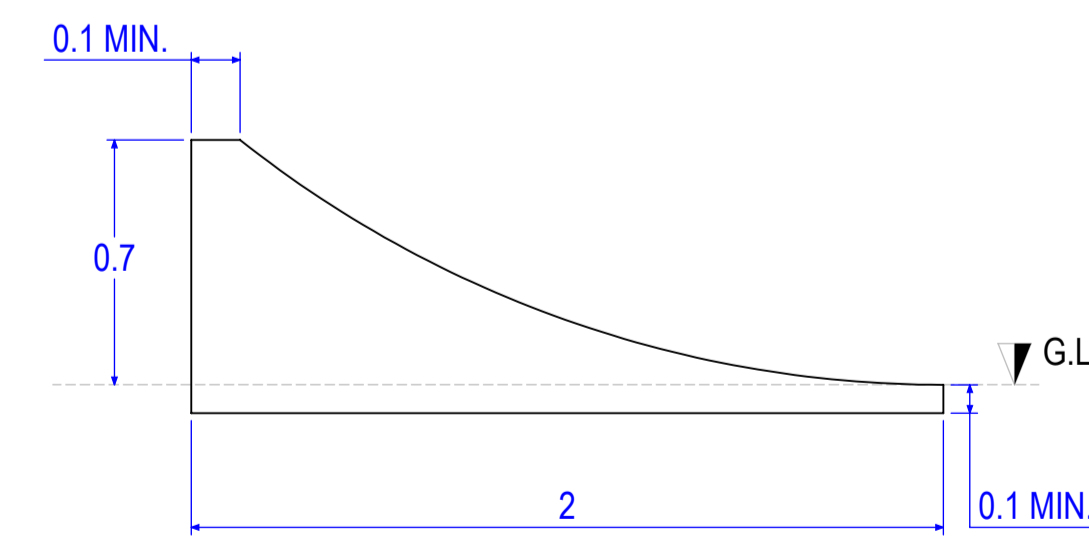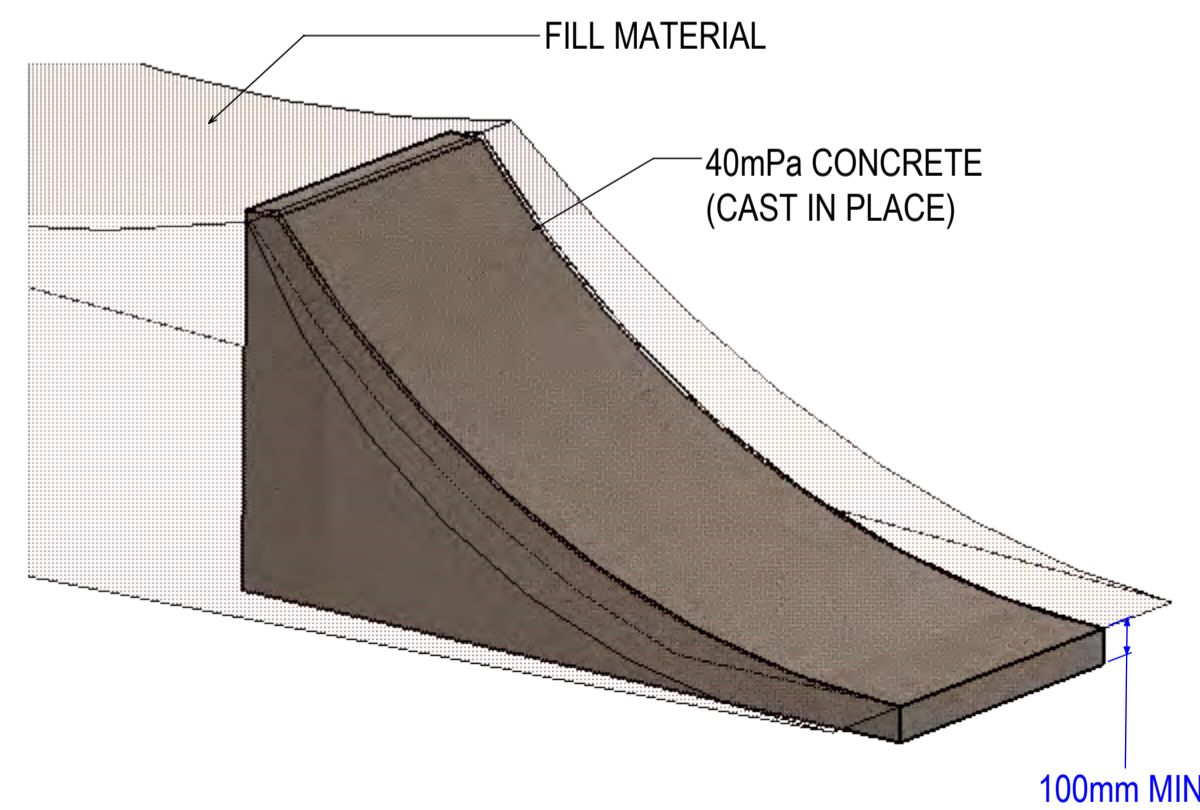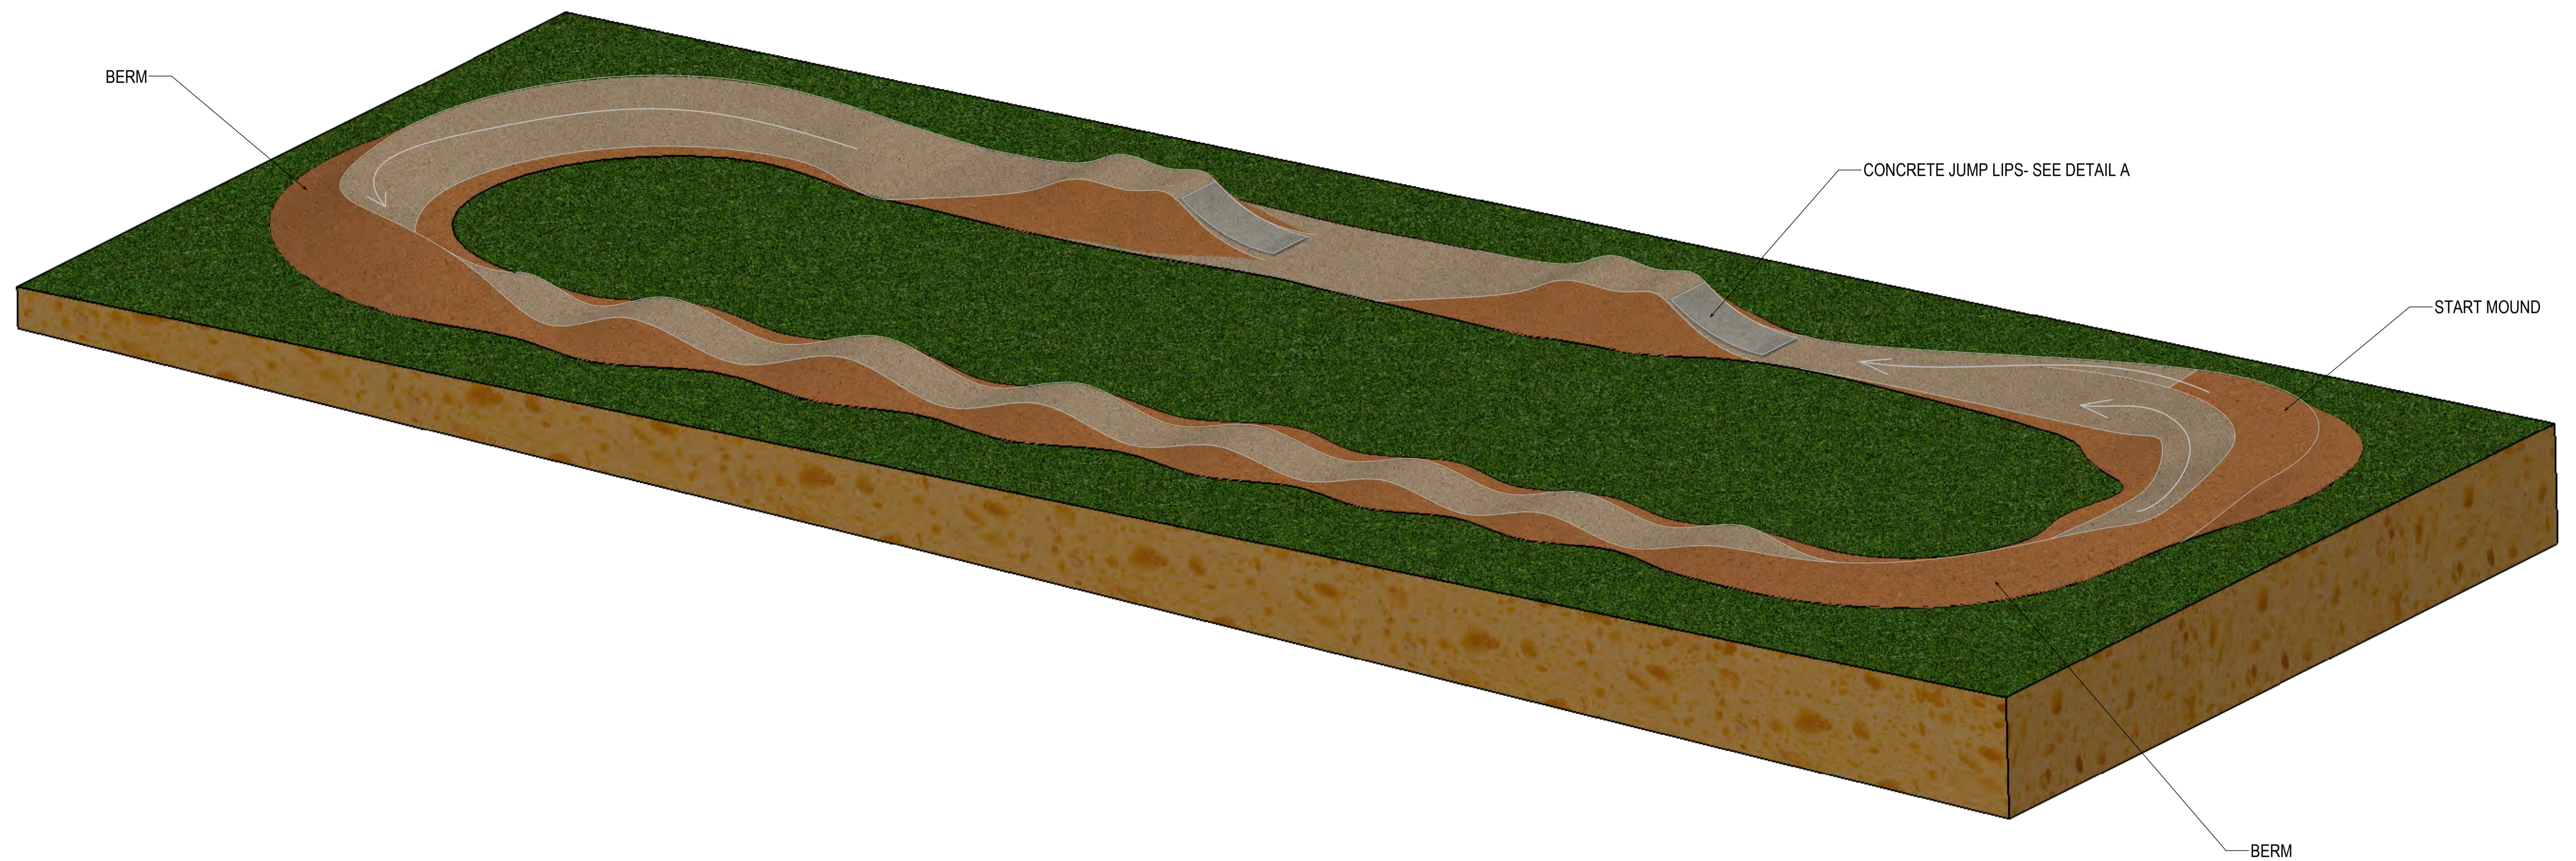

- SAM

DETAIL A
CONCRETE JUMP LIP- TYPICAL DETAIL

 **CITY OF WANNEROO**
ASSETS


GUNGURRU PARK
GUNGURRU AVE
GUNGURRU PARK BMX TRACK RENEWAL
HOCKING

ISOMETRIC VIEW
SHEET 3 OF 4

DRAWING No. SHEET REVISION ORIGINAL DRG. SIZE

3948-03-1 A1

No.	REVISION	BY	DATE	AUTH	No.	REVISION	BY	DATE	AUTH	SCALE:	SURVEYED:	DRAWN:	AUTHORISED:	FINANCE CODE	PMO No.
0	ISSUED FOR CONSTRUCTION	TF	11/2020							NTS	/2020	T.FELTON	5/11/2020	PR-4109	18002
										LOCAL	MGA/20 - 50	P.NEVE	1/11/2020		40569*
													22/12/20		
													23/12/20		

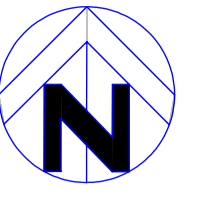

Search History



nearn



CITY OF WANNEROO
ASSETS

GUNGURRU PARK
GUNGURRU AVE
GUNGURRU PARK BMX TRACK RENEWAL
HOCKING

PLAN TYPE
SHEET 4 OF 4

AUTHORISED:
Grant Chettleburgh 22/12/20
MANAGER PARKS & CONSERVATION MANAGEMENT

FINANCE CODE: PR-4109
PMO No.: 18002

DRAWING SET REF: -
PMO CONTAINER No.: 40569*

DRAWING No. SHEET REVISION ORIGINAL DRG. SIZE

3948-04-0 A1

No.	REVISION	BY	DATE	AUTH	No.	REVISION	BY	DATE	AUTH	SCALE:	SURVEYED:	DRAWN:	AUTHORISED:
0	ISSUED FOR CONSTRUCTION	TF	11/2020							NTS	/2020	T.FELTON	5/11/2020
										SCALE IN METRES			22/12/20
										DATUM:	DESIGNED:	CHECKED:	APPROVED:
										LOCAL	P.NEVE	1/11/2020	22/12/2020
										GRID:			23/12/20
										MGA/20 - 50			MANAGER ASSET PLANNING - SAM